



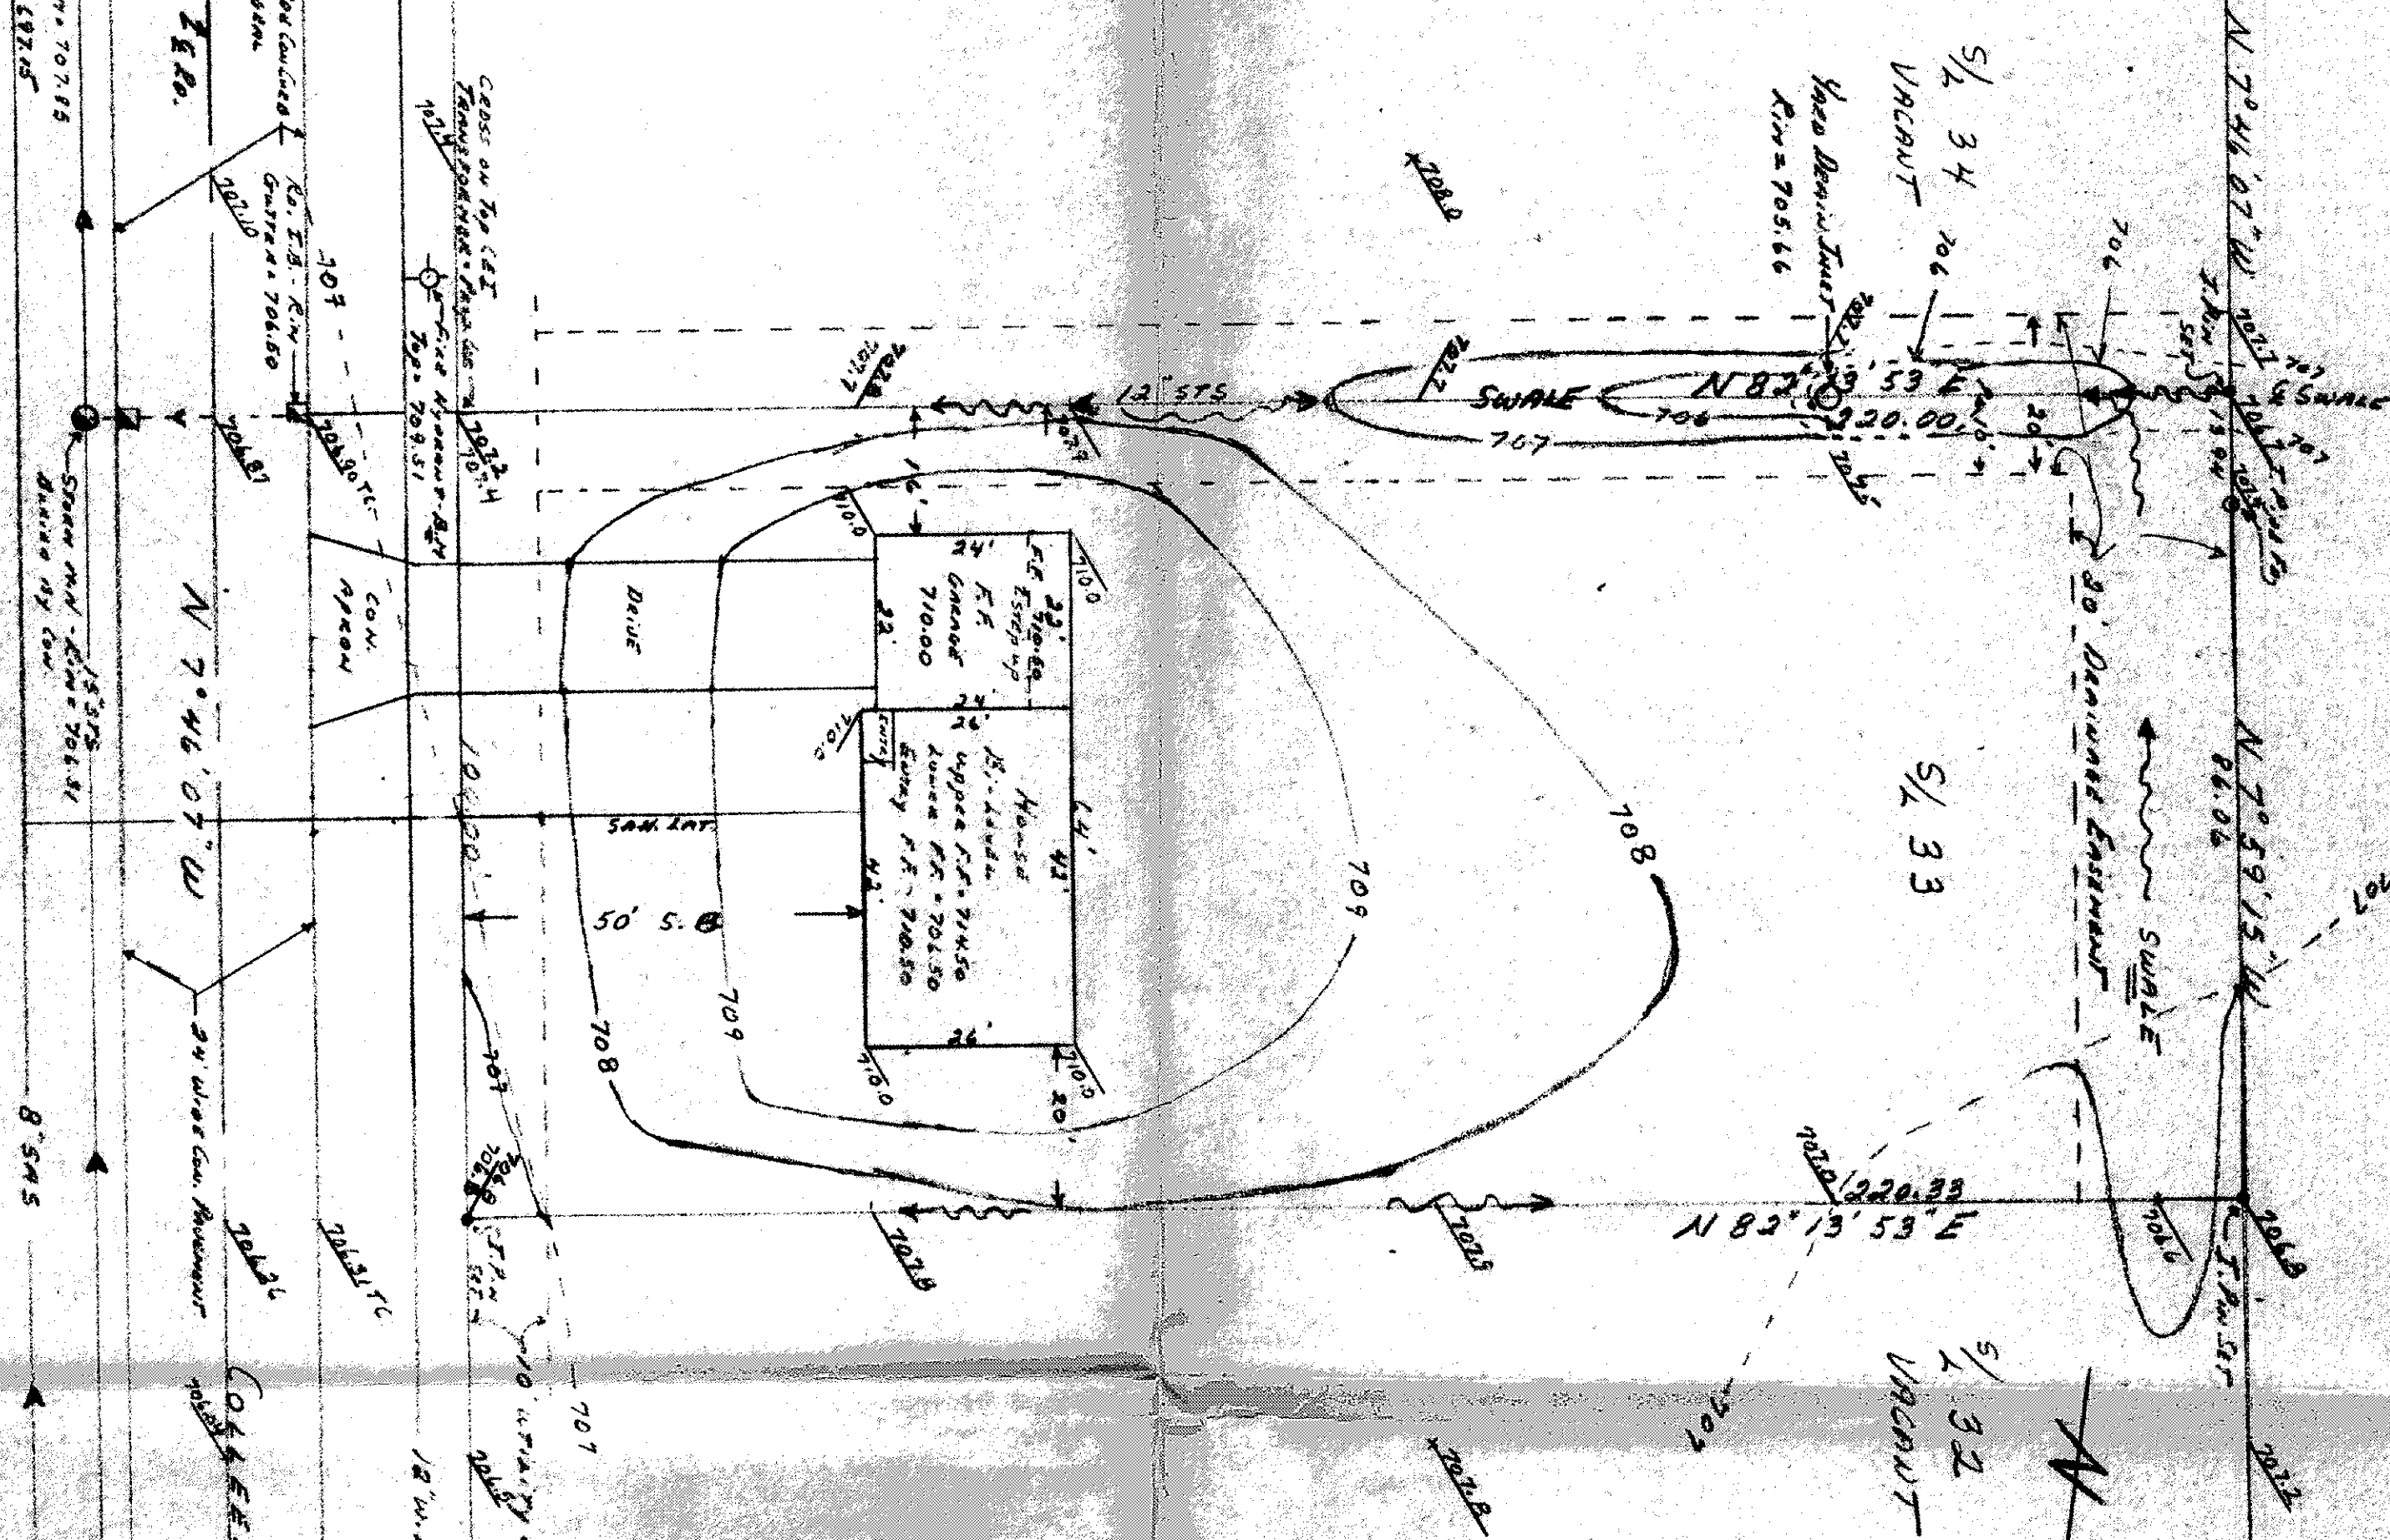

ZONING PERMIT #4681
ISSUED 8-17-88
 SUBJECT TO APPROVAL BY:
☐ Lake County Sanitary Eng.
☒ Lake County Eng. Dept.
☐ Lake County Planning Comm.
☒ Lake County Bldg. Dept.
Tenn A Marcus

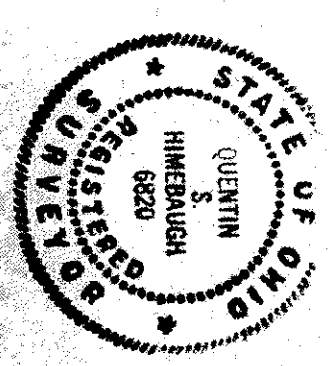

EXISTING CONDITIONS
 PROPOSED CONDITIONS

100% PROPOSED ELEVATION

Driveway: Top Existing Foot Hydrant
 ELEV 34.34 to 708.51

☐ AS BUILT ELEVATION

This plan was prepared by me and is correct to the best of my knowledge
James J. Blumhagen, P.E. #6820

I hereby certify that the above grades are
 existing finished grades checked in field
TH

Grading Plan Approved
 as shown and/or noted
 THOMAS P. GILLES, P.E.
 Lake County Engineer
 By: *TH* Date: *18 Aug 83*

SITE PLAN - SHEET 33 - COLUMBIAN DRIVE	
COLUMBIAN DRIVE - 33' COLUMBIAN DRIVE	
SCALE 1"=20'	APPROVED BY: <i>TH</i>
DATE 6-3-83	DRAWN BY: <i>TH</i>
Plan prepared by <i>Quentin Himebaugh</i>	
REVISION NO. 001-1761	DRAWING NUMBER 83-019-33
J.D. 2-14	