



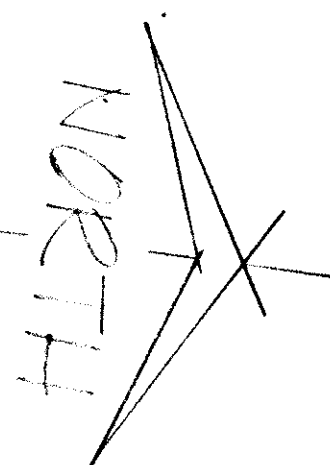

S. 233

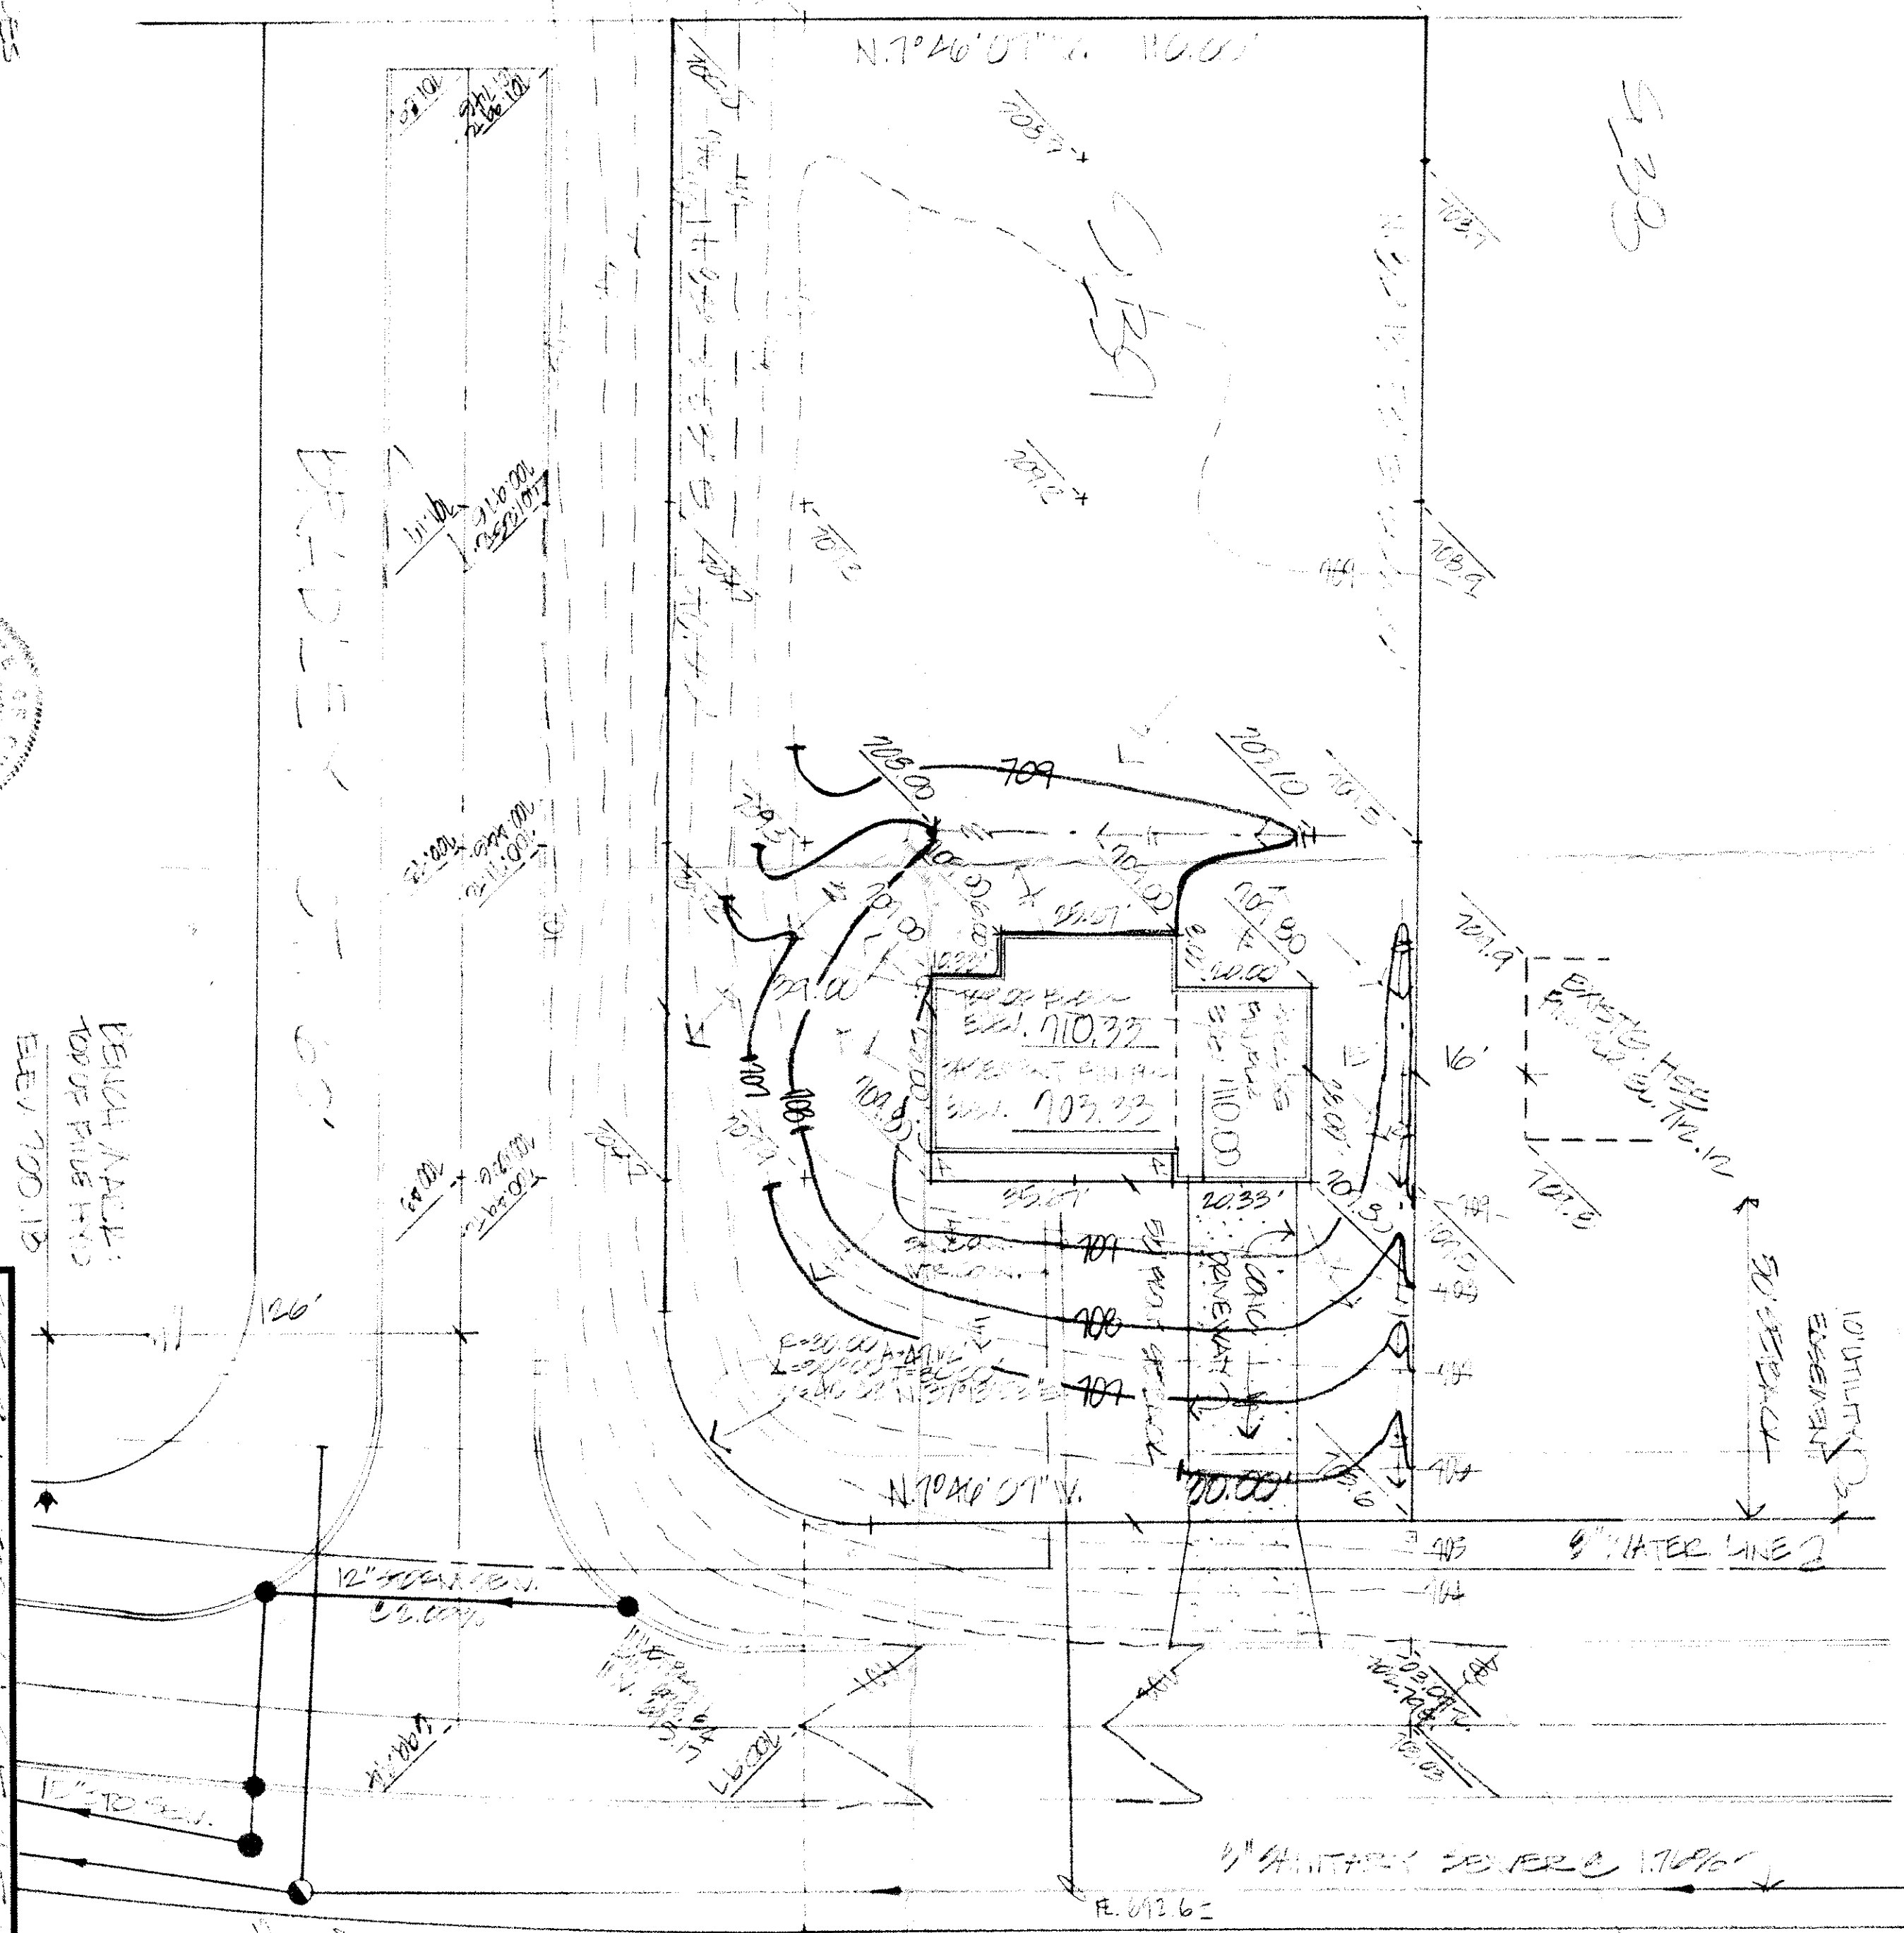

COLLEEN DRIVE 60'

LEGEND:
100.00 PROPOSED GRADES
100.00 EXISTING ELEVATIONS
100.00 PROPOSED DRAINAGES
100.00 EXISTING DRAINAGES



CERTIFICATION
THIS PLAN WAS PREPARED BY ME
AND IS CORRECT TO THE BEST OF
MY KNOWLEDGE AND BELIEF.

DATE: July 23, 1984
SCALE: 1/4" = 1'-0"
DRAWN BY: JWB
CHKD BY: JWB
FEB 1984 PG. 25

COLPETZER WOODS
CONSULTANTS, INC.
MENTOR, OHIO 44060

SHEET 1 OF 1
CONTRACT NO. 84-193

Grading Plan Approved
as shown and/or noted
THOMAS P. GILLES, P.E.
Lake County Engineer

By: *THP*
Date: 8-8-84

ZONING PERMIT 4903
ISSUED 8-6-84

SUBJECT TO APPROVAL BY:
Lake County Sanitary Eng. ☐
Lake County Eng. Dept. ☒
Lake County Planning Comm. ☒
Lake County Bldg. Dept. ☐