



AZTECH
SURVEYORS and ENGINEERS
Civil Engineering, Land Surveying

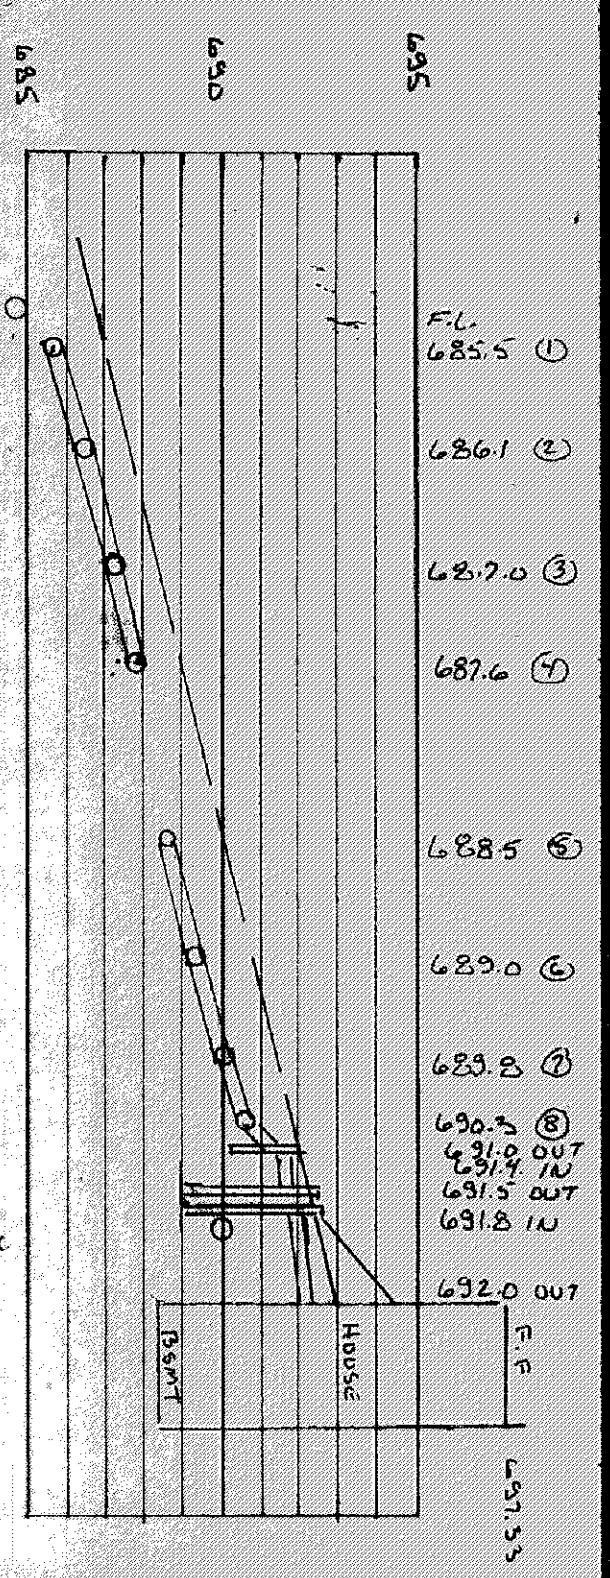

CURTAIN DRAIN
PRIVILEGE
HORIZ. 1"=50'
VER. 1"=5'

SPLITTER
2 EA.
1000 GAL.
SEPTIC TANK

LOT 1
61,872 SF
1.420 acres

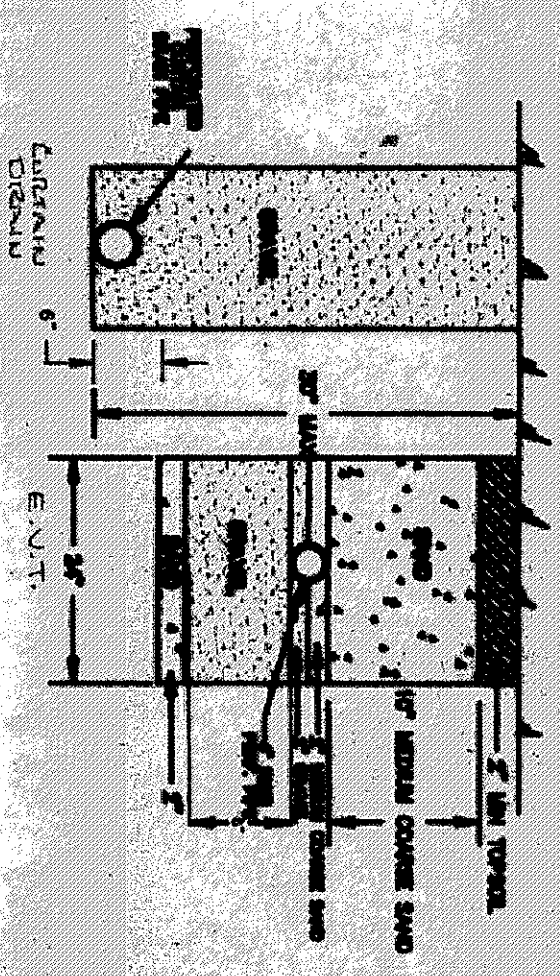

TRENCH DETAIL
NOT TO SCALE

- A. To be brought to finished grade
- 1. Septic tank manhole covers
- 2. Splitter box cover
- 3. Distribution box cover
- B. No footer drains or downspouts to be discharged into septic tanks
- C. All waste water to be discharged into septic tanks

SEWAGE DISPOSAL PERMIT MUST BE OBTAINED BY A LAKE COUNTY LICENSED INSTALLER BEFORE INSTALLATION IS STARTED.


"I, the undersigned hereby certify that this topography, indicated by 6" 1" or 2" contours, and elevations shown hereon represent an actual field survey made by me on the 18 day of AUG., 1994 and that the elevations were taken at appropriate intervals and that as of that date they existed as indicated hereon."

John A. Lucha, R.S., L.S.
JOHN LUCHA, R.S., L.S.
Health Commissioner
Lake County, Ohio

Reviewed and Accepted
LAKE COUNTY GENERAL HEALTH DISTRICT
Date: 10-14-94
JOHN LUCHA, R.S., L.S.
Health Commissioner
Lake County, Ohio

CONCORD-HAMBDEN ROAD 60'

A.J. & C.N. LUHTA
V. 153 P. 862

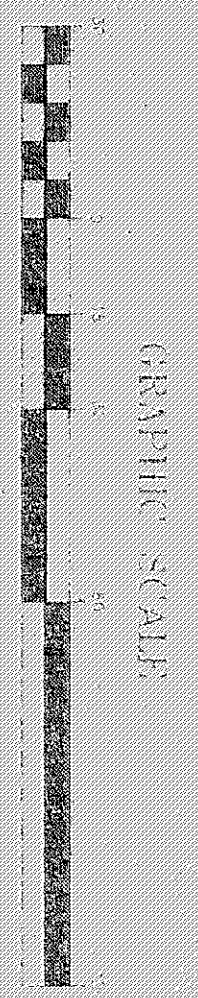

By: *Jim Evans*
Date: 10-14-94
Drive culvert shall be sized by 0007.

Grading Plan Approved as shown and/or noted
THOMAS P. GILLES, P.E.
Lake County Engineer

SITE PLAN FOR: JIM EVANS
BEING A 1.420 ACRE PARCEL
TOWNSHIP OF CONCORD
COUNTY OF LAKE
STATE OF OHIO

DRAWN BY:	SRL	DATE:	8/94
CHECKED BY:	JFT	DRAWING NO:	AZT-060
SHEET:	1	OF:	1