

SITE PLAN

CONCORD TWP., LAKE COUNTY, OHIO

FOR: CARL & BILL STEEDY 992-5915

OWNER

ADDRESS STREET CITY ZIP

SECTION VOL. NO. NAME LOT 7 TRACT

SUBLOT NO. STREET VOLUME PAGE

LEGEND

WATER VALVE ROAD

WATER METER ROAD

WATER METER ROAD

ALL INFORMATION TAKEN FROM 1990-1991 AERIAL SURVEY BY N.E.C. & ASSOC. MAY 8, 1993

LAKE COUNTY HEALTH DEPARTMENT
2-21-94
THE LAKESIDE HEALTH DEPARTMENT
LAKE COUNTY, OHIO

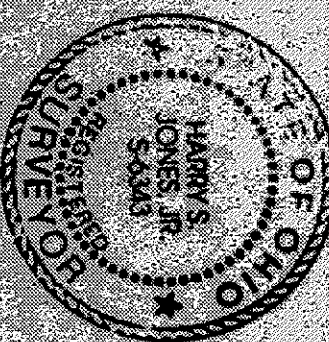

- To be brought to surface grade
- Septic tank manhole covers
- Septic tank cover
- Distribution box cover
- No water drains or downspouts to be discharged into septic tanks
- All waste water to be discharged into septic tanks

LOW YIELD WATER
EXTRACTS REQUIRED
ON ALL
EXTRACTS

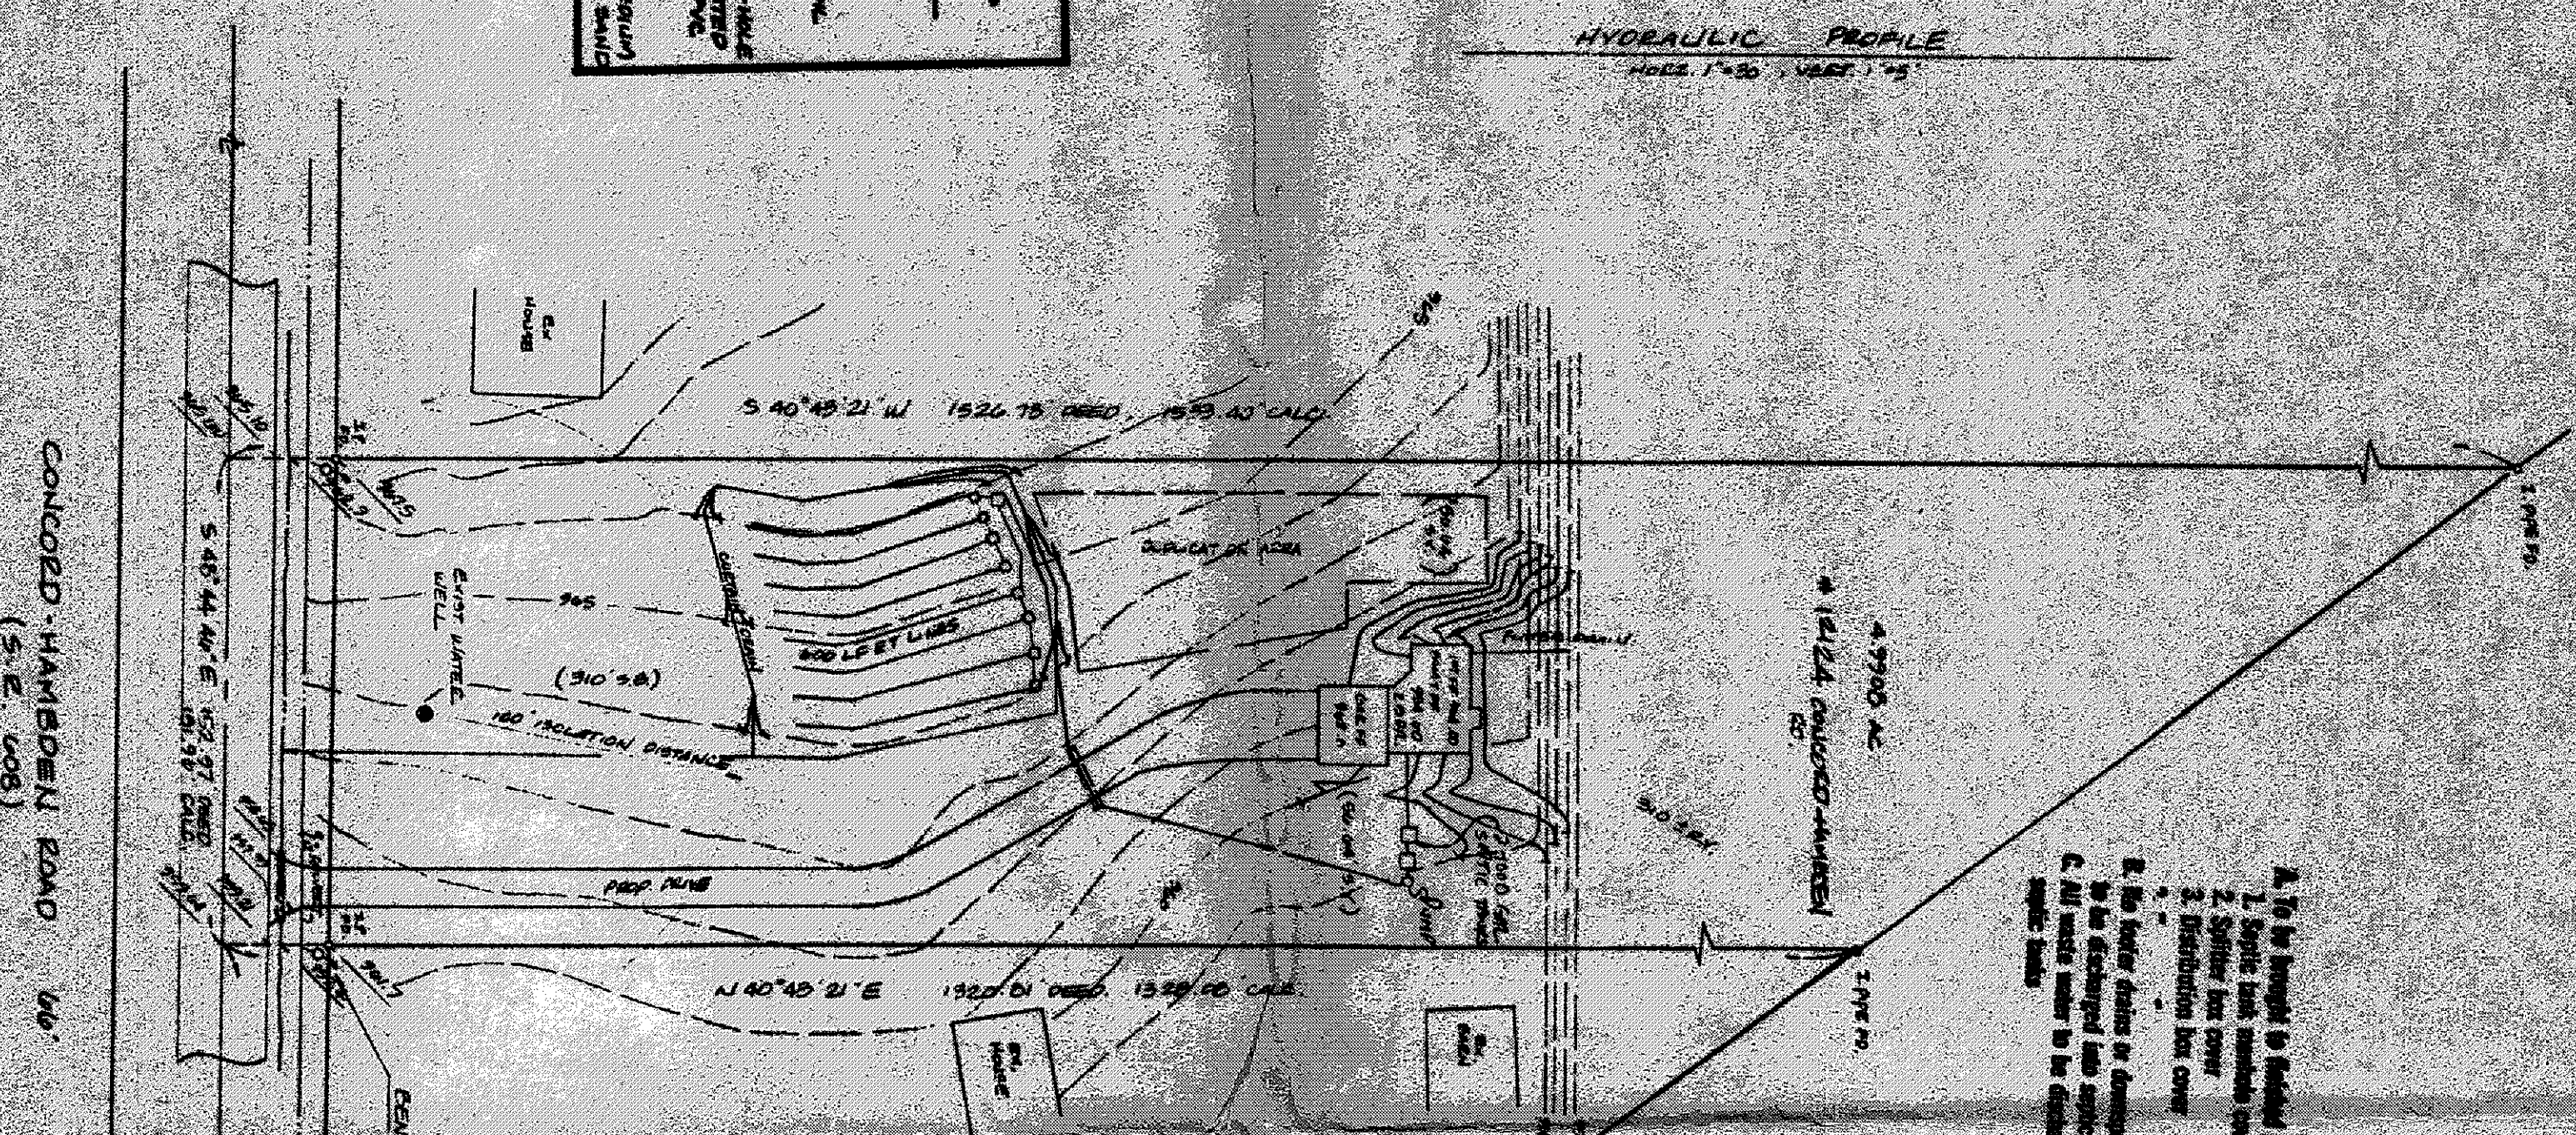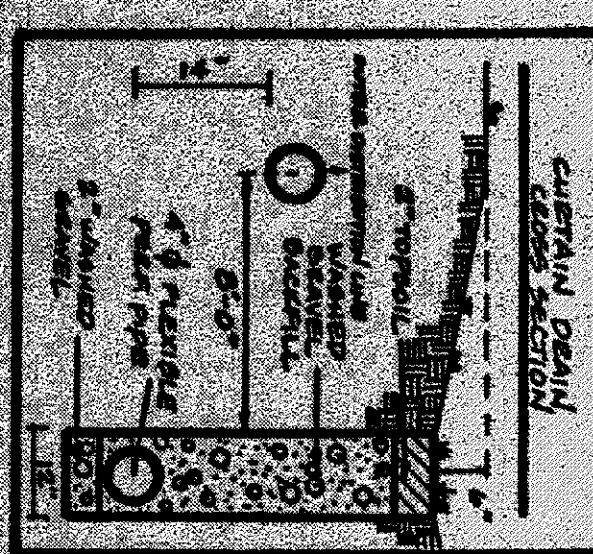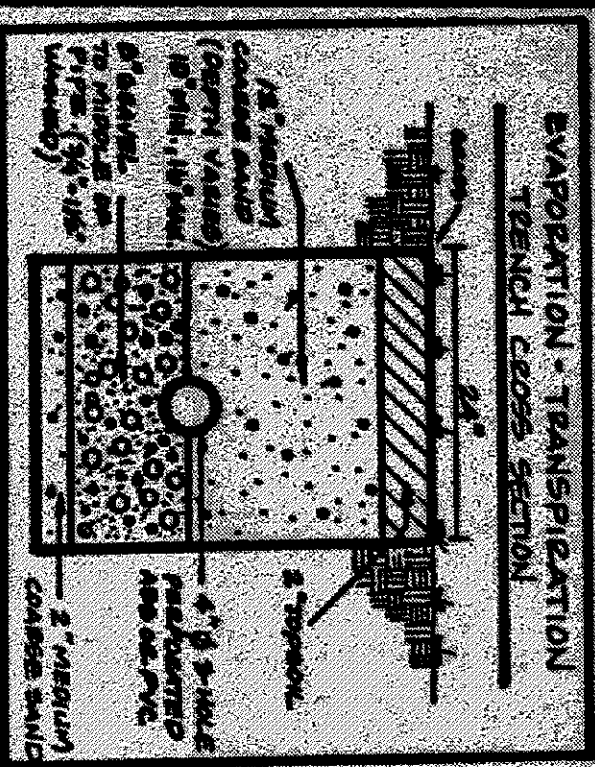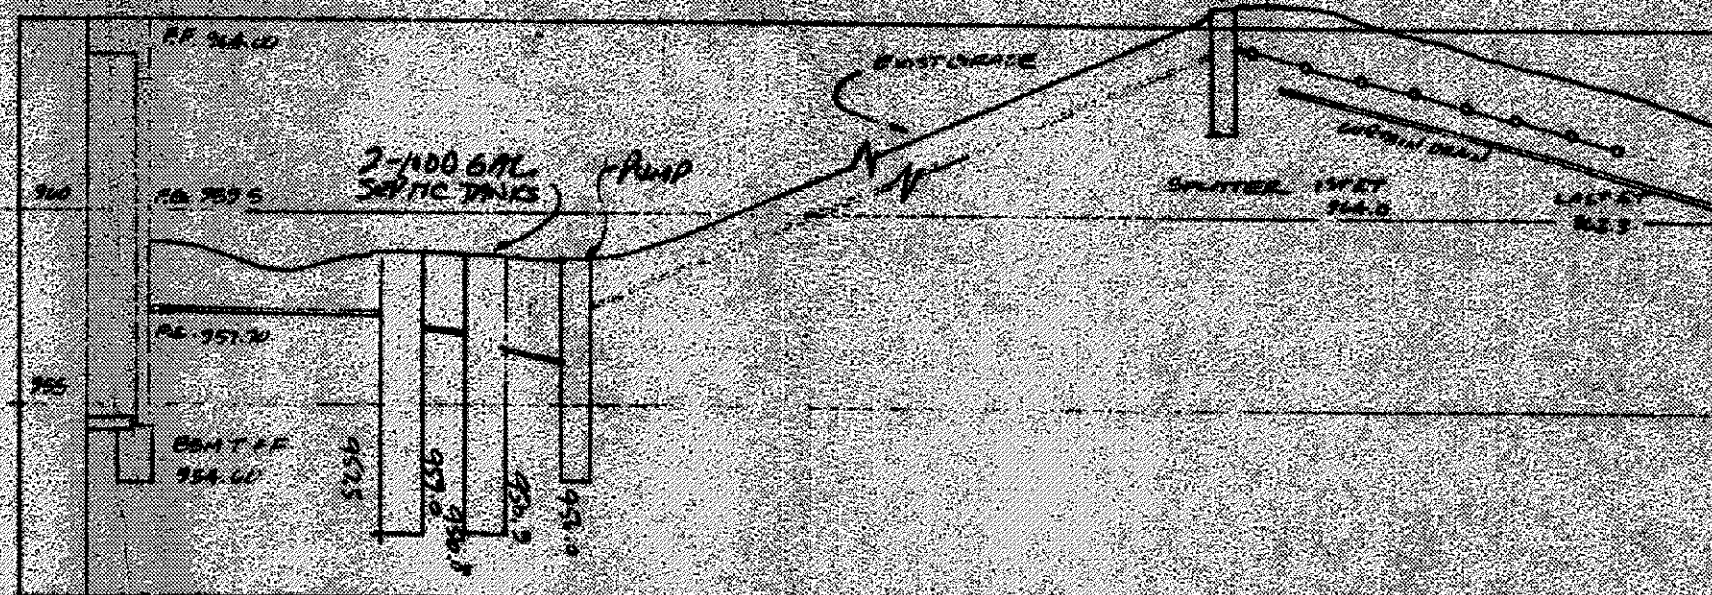

CONCORD-HAMDEN ROAD 66' (S.E. COR.)

I, undersigned hereby certify that the foregoing is a true and correct copy of the original survey as shown to me on the day of June, 1994, and that the elevations were taken at appropriate intervals and that as of that date they extend as indicated herein.

Name: Harry S. Jones Jr.

Reg. No. 6393

ENCLOSURE: SPEC IN UTILITY FILE
ELEV. = 945.00

ZONING PERMIT

ISSUED 7-25-94

SUBJECT TO APPROVAL BY:

Lake County Sanitary Eng.

Lake County Eng. Dept.

Lake County Planning Comm.

Lake County Bldg. Dept.

"AS BUILT" CERTIFICATION

I, HEREBY CERTIFY THAT THE CIRCLED GRADES ARE EXISTING FINISH GRADES CHECKED IN THE FIELD ON 1994 AND ARE CORRECT TO THE BEST OF MY KNOWLEDGE AND BELIEF.

REGISTERED SURVEYOR

REG. NO.

PLAN PREPARED BY:

BABCOCK & JONES & ASSOCIATES, INC.

PARADEISE, OHIO

SCALE 1" = 50'

DATE 7-21-94

DRAWING NO. 94-174

CHECKED BY: H.S.J.

DATE 7-21-94

DRAWING NO. 94-174

CHECKED BY: H.S.J.

DATE 7-21-94

Grading Plan Approved as shown and/or noted THOMAS P. GILLES, P.E. Lake County Engineer

By: T.P.G. Date: 7-25-94