


FERNWAY COURT 60'

S/L 22

CROSSROADS DRIVE 60'

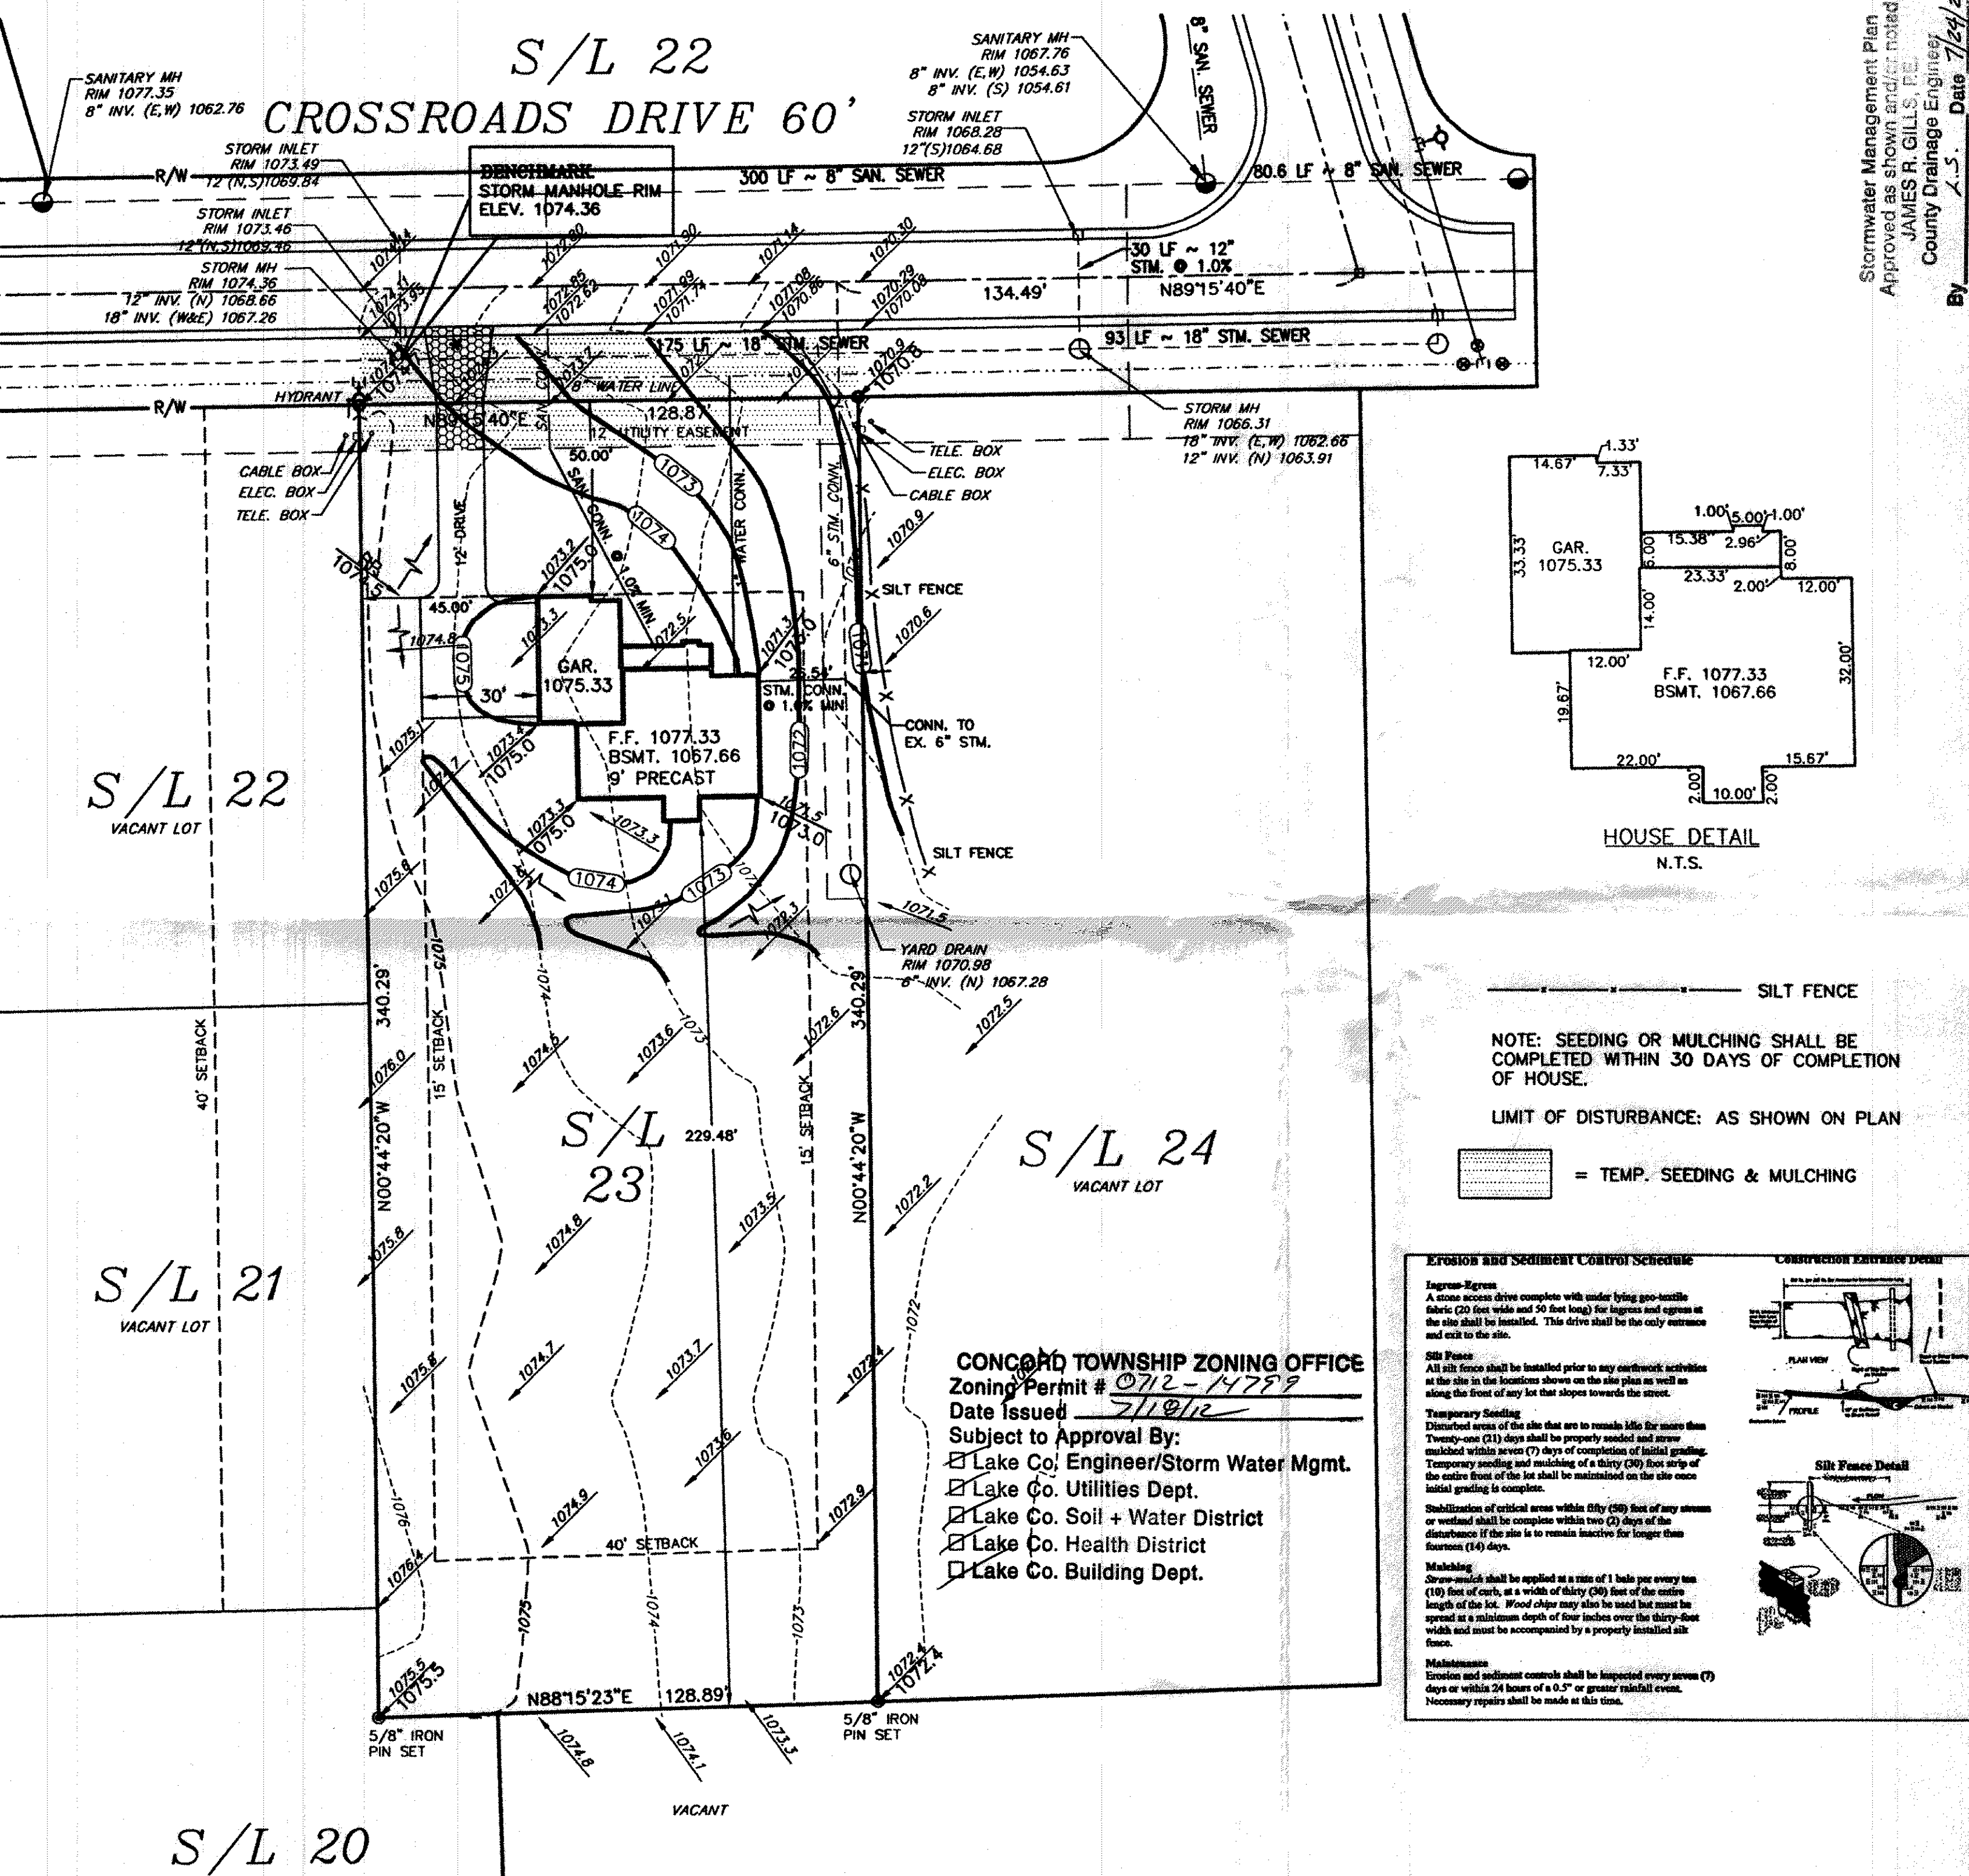

Stormwater Management Plan
Approved as shown and/or noted
JAMES R. GILLS, P.E.
County Drainage Engineer
By L.S. Date 7/24/2012

SITE PLAN


for: 20th CENTURY CONSTRUCTION
2167 MENTOR AVENUE PAINESVILLE, OHIO 44061
ADDRESS STREET CITY
23 CROSSROADS AT SUMMERWOOD 53 - 1
SUBLOT No. SUBDIVISION NAME VOL. P. NO.
CONCORD OHIO
LOT CITY



GUTOSKEY & ASSOCIATES INC.
Civil Engineers, Surveyors & Land Planners
10135 Cottshack Pkwy, Suite 4 Tel (440) 543-5433
Chagrin Falls, Ohio 44023 Fax (440) 543-5433

CHECK LIST

LOT DIMENSIONS & BEARINGS
TIE TO NEAREST STREET
SUBLOT No. (PARCEL No.)
SURROUNDING OWNERS
BUILDING DIMENSIONS
SETBACK, SIDEYARD, REARYARD
FINISHED GRADES
DRIVE & APRON TYPE, WIDTH, THICKNESS
SIDEWALK TYPE, WIDTH, THICKNESS
CULVERT TYPE, DIAM., LENGTH
WATER MAIN SIZE, LOCATION
SAN. SEWER SIZE, % GRADE, LOCATION
SAN. M.H. CAST. ELEV., INV. ELEV.
SAN. CONN. SIZE, % GRADE, LOCATION
STORM SEWER SIZE, % GRADE, LOCATION
STORM M.H. CAST. ELEV., INV. ELEV.
P.A.V. TYPE, GRADE, CURBS
GAS LINE LOC. SIZE
SEPTIC SYSTEM & DUPLICATION
WELL LOCATION & ISOLATION RADIUS

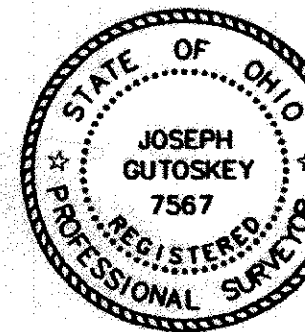

DESIGN CERTIFICATION

THIS PLAT WAS PREPARED BY ME, AND IS CORRECT
TO THE BEST OF MY KNOWLEDGE

JOSEPH GUTOSKEY P.S. #7567

"AS-BUILT" CERTIFICATION

I HEREBY CERTIFY THAT THE CIRCLED INFORMATION IS EXACT
AS OBTAINED ON THE SITE 20 AND
CORRECT TO THE BEST OF MY KNOWLEDGE AND BELIEF

JOSEPH GUTOSKEY P.S. #7567

LEGEND

STORM MANHOLE
SANITARY MANHOLE
EXISTING CONTOURS
PROPOSED CONTOURS
EXIST. ELEV. 100.0
100.0 PROP. ELEV.
DIRECTION OF SURFACE DRAINAGE

DRAWN BY
GA
CHK'D BY
JG
REV.
REV.
REV.

HOUSE DETAIL
N.T.S.

NOTE: SEEDING OR MULCHING SHALL BE
COMPLETED WITHIN 30 DAYS OF COMPLETION
OF HOUSE.
LIMIT OF DISTURBANCE: AS SHOWN ON PLAN
= TEMP. SEEDING & MULCHING

CONCORD TOWNSHIP ZONING OFFICE
Zoning Permit # 0712-14799
Date Issued 7/18/12
Subject to Approval By:
☒ Lake Co. Engineer/Storm Water Mgmt.
☒ Lake Co. Utilities Dept.
☒ Lake Co. Soil + Water District
☒ Lake Co. Health District
☒ Lake Co. Building Dept.

Erosion and Sediment Control Schedule

Ingress-Egress
A stone access drive complete with under lying geo-textile
fabric (20 feet wide and 50 feet long) for ingress and egress at
the site shall be installed. This drive shall be the only entrance
and exit to the site.

Silt Fence
All silt fence shall be installed prior to any earthwork activities
at the site in the locations shown on the site plan as well as
along the front of any lot that slopes towards the street.


Temporary Seeding
Disturbed areas of the site that are to remain idle for more than
Twenty-one (21) days shall be properly seeded and sown
mulched within seven (7) days of completion of initial grading.
Temporary seeding and mulching of a thirty (30) foot strip of
the entire front of the lot shall be maintained on the site once
initial grading is complete.

Stabilization of critical areas within fifty (50) feet of any stream
or wetland shall be complete within two (2) days of the
disturbance if the site is to remain inactive for longer than
fourteen (14) days.


Mulching
Straw-mulch shall be applied at a rate of 1 bale per every ten
(10) feet of curb, at a width of thirty (30) feet of the entire
length of the lot. Wood chips may also be used but must be
spread at a minimum depth of four inches over the thirty-foot
width and must be accompanied by a properly installed silt
fence.

Maintenance
Erosion and sediment controls shall be inspected every seven (7)
days or within 24 hours of a 0.5" or greater rainfall event.
Necessary repairs shall be made at this time.

Construction Entrance Detail

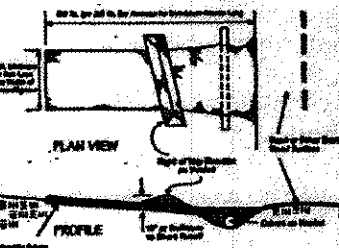

Silt Fence Detail

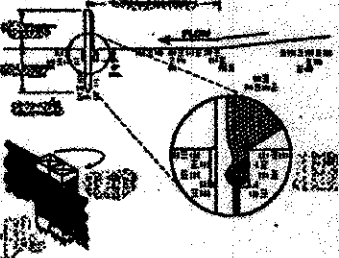

● = 5/8" IRON PIN SET

* DRIVE APRON SHALL BE
6" THICK CONCRETE.

2 WORKING DAYS BEFORE YOU DIG
CALL TOLL FREE 800-362-2764
OHIO UTILITIES PROTECTION SERVICE

CONTRACTOR SHALL VERIFY ELEVATION
OF LATERAL INVERTS IN THE FIELD AT
THE TIME OF FOUNDATION EXCAVATION

BENCHMARK: STORM MANHOLE RIM
ELEV. 1074.36

GRAPHIC SCALE



(IN FEET)
1 inch = 30 ft.

S/L 20