

SITE PLAN

for SHANDLE CONSTRUCTION CO. OWNER
8553 MENTOR AVENUE MENTOR
ADDRESS STREET CITY

138 MORLEY HILLS ESTATES SUBDIVISION No. 3 VOL. PAGE
SUBLOT NO. SUBDIVISION NAME OHIO
CONCORD

REMARKS

ALL BOUNDARY DATA SHOWN WAS OBTAINED FROM IDEEDS, RECORDED
SUBDIVISION PLAT OR OTHER PUBLIC RECORDS. LOCATIONS AS SHOWN
OF ADJACENT WELLS AND SEPTIC TANKS OBTAINED FROM LAKE COUNTY
HEALTH DEPARTMENT.

LEGEND

SANITARY MANHOLE ---○--- WATER VALVE (GAS) ---||---
PROPOSED CONTOURS --- SURFACE DRAINAGE
EXIST. ELEV. --- 100.0
100.0 --- PROP. ELEV.

CHECK LIST

NO. OF BEDROOMS
DIMENSIONS
WATER MAIN SIZE, LOCATION
SAN. SEWER SIZE, GR. LOC.
SAN. MH. CAST. ELEV. IN. ELEV.
SAN. CONN. SIZE, LOC. DEPTH
STORM SEWER SIZE, GR. LOC.
STORM MH. CAST ELEV. INV. ELEV.
BLDG. DIMENSIONS FIN. GR.
BLDG. TIES FL. R. GRADES
APPROX. TYPE WIDTH THICKNESS
SIDEWALK TYPE WIDTH THICKNESS
CULVERT TYPE DIA. LENGTH
ROCK OUTCROPPINGS
WELL LOCATION
ISOLATION RADIUS FROM WELL

DESIGN CERTIFICATION

THIS PLAT WAS PREPARED BY ME, AND IS CORRECT TO THE
BEST OF MY KNOWLEDGE AND BELIEF. 7.5.6.8.3.2

NAME SURVEYOR REGISTRATION NO.


"AS BUILT" CERTIFICATION
I HEREBY CERTIFY THAT THE CIRCLED GRADES ARE EXIST-
ING GRADES OBTAINED ON THE SITE ON
19 AND ARE CORRECT TO THE BEST OF MY ACKNOWLEDGMENT AND BELIEF.



LAND DESIGN CONSULTANTS, INC.
TELEPHONE 216 MENTOR OHIO 44060

1	DRAWN BY	SCALE 1" = 20'	DRAWING NO. 87-016-138
2	CHKD.	DATE	
3	CREW	APPD.	
	CHIEF		

BENCHMARK: RIM 1ST. SAN. M.H. WEST OF S/L 138
ELEVATION 833.20

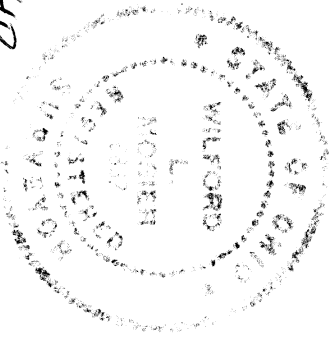


3-10-87

#5440

STATE OF OHIO
COUNTY OF LAKE
LAKE COUNTY ENGINEER
THOMAS P. GILLES, P.E.
LAKE COUNTY ENGINEER

Len J. Mearns

CYPRESS CIRCLE 60'

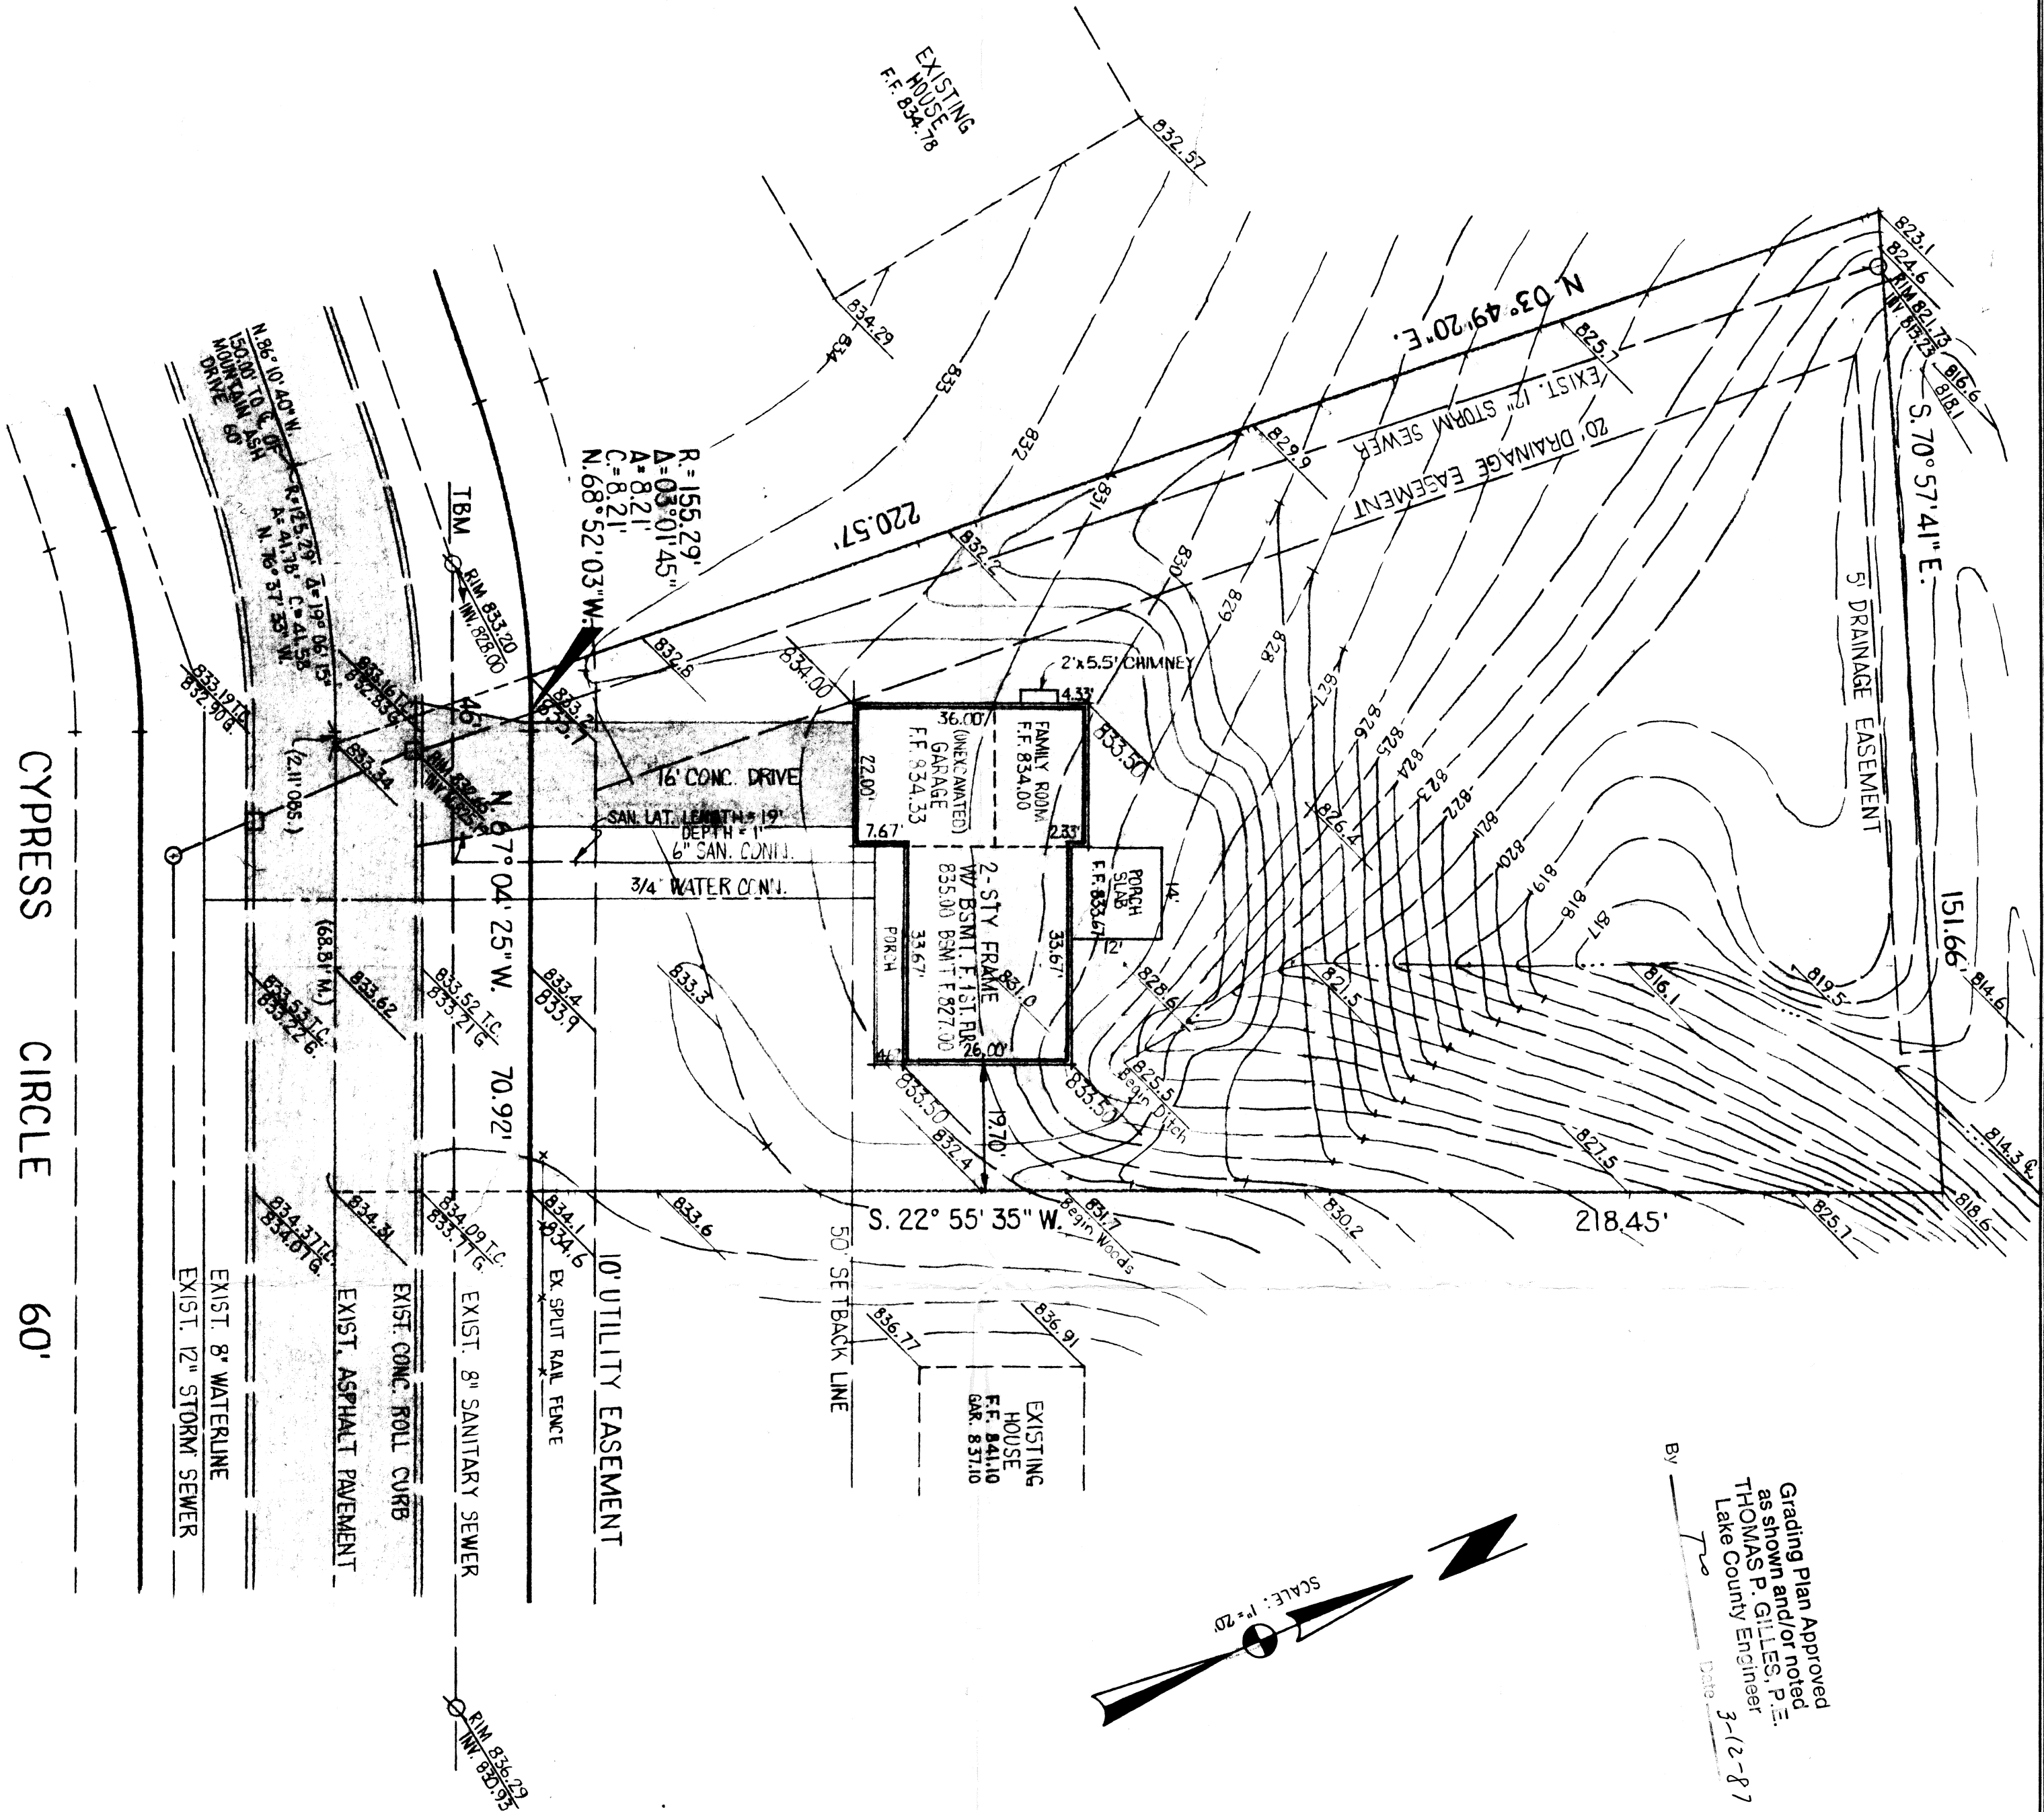

Grading Plan Approved
as shown and/or noted
THOMAS P. GILLES, P.E.
Lake County Engineer
3-10-87