


CURVE DATA "A"
 R= 303.37'
 A= 133.57'
 Δ= 25°13'34"
 T= 67.88'
 C= 132.49'
 N. 10°38'17" W.

CURVE DATA "B"
 R= 215.36'
 A= 33.34'
 Δ= 8°52'14"
 T= 16.70'
 C= 33.31'
 N. 06°24'37" E.

Grading Plan Approved
 as shown and/or noted
 THOMAS P. GILLES, P.E.
 Lake County Engineer

By *Thc* Date **10-6-80**

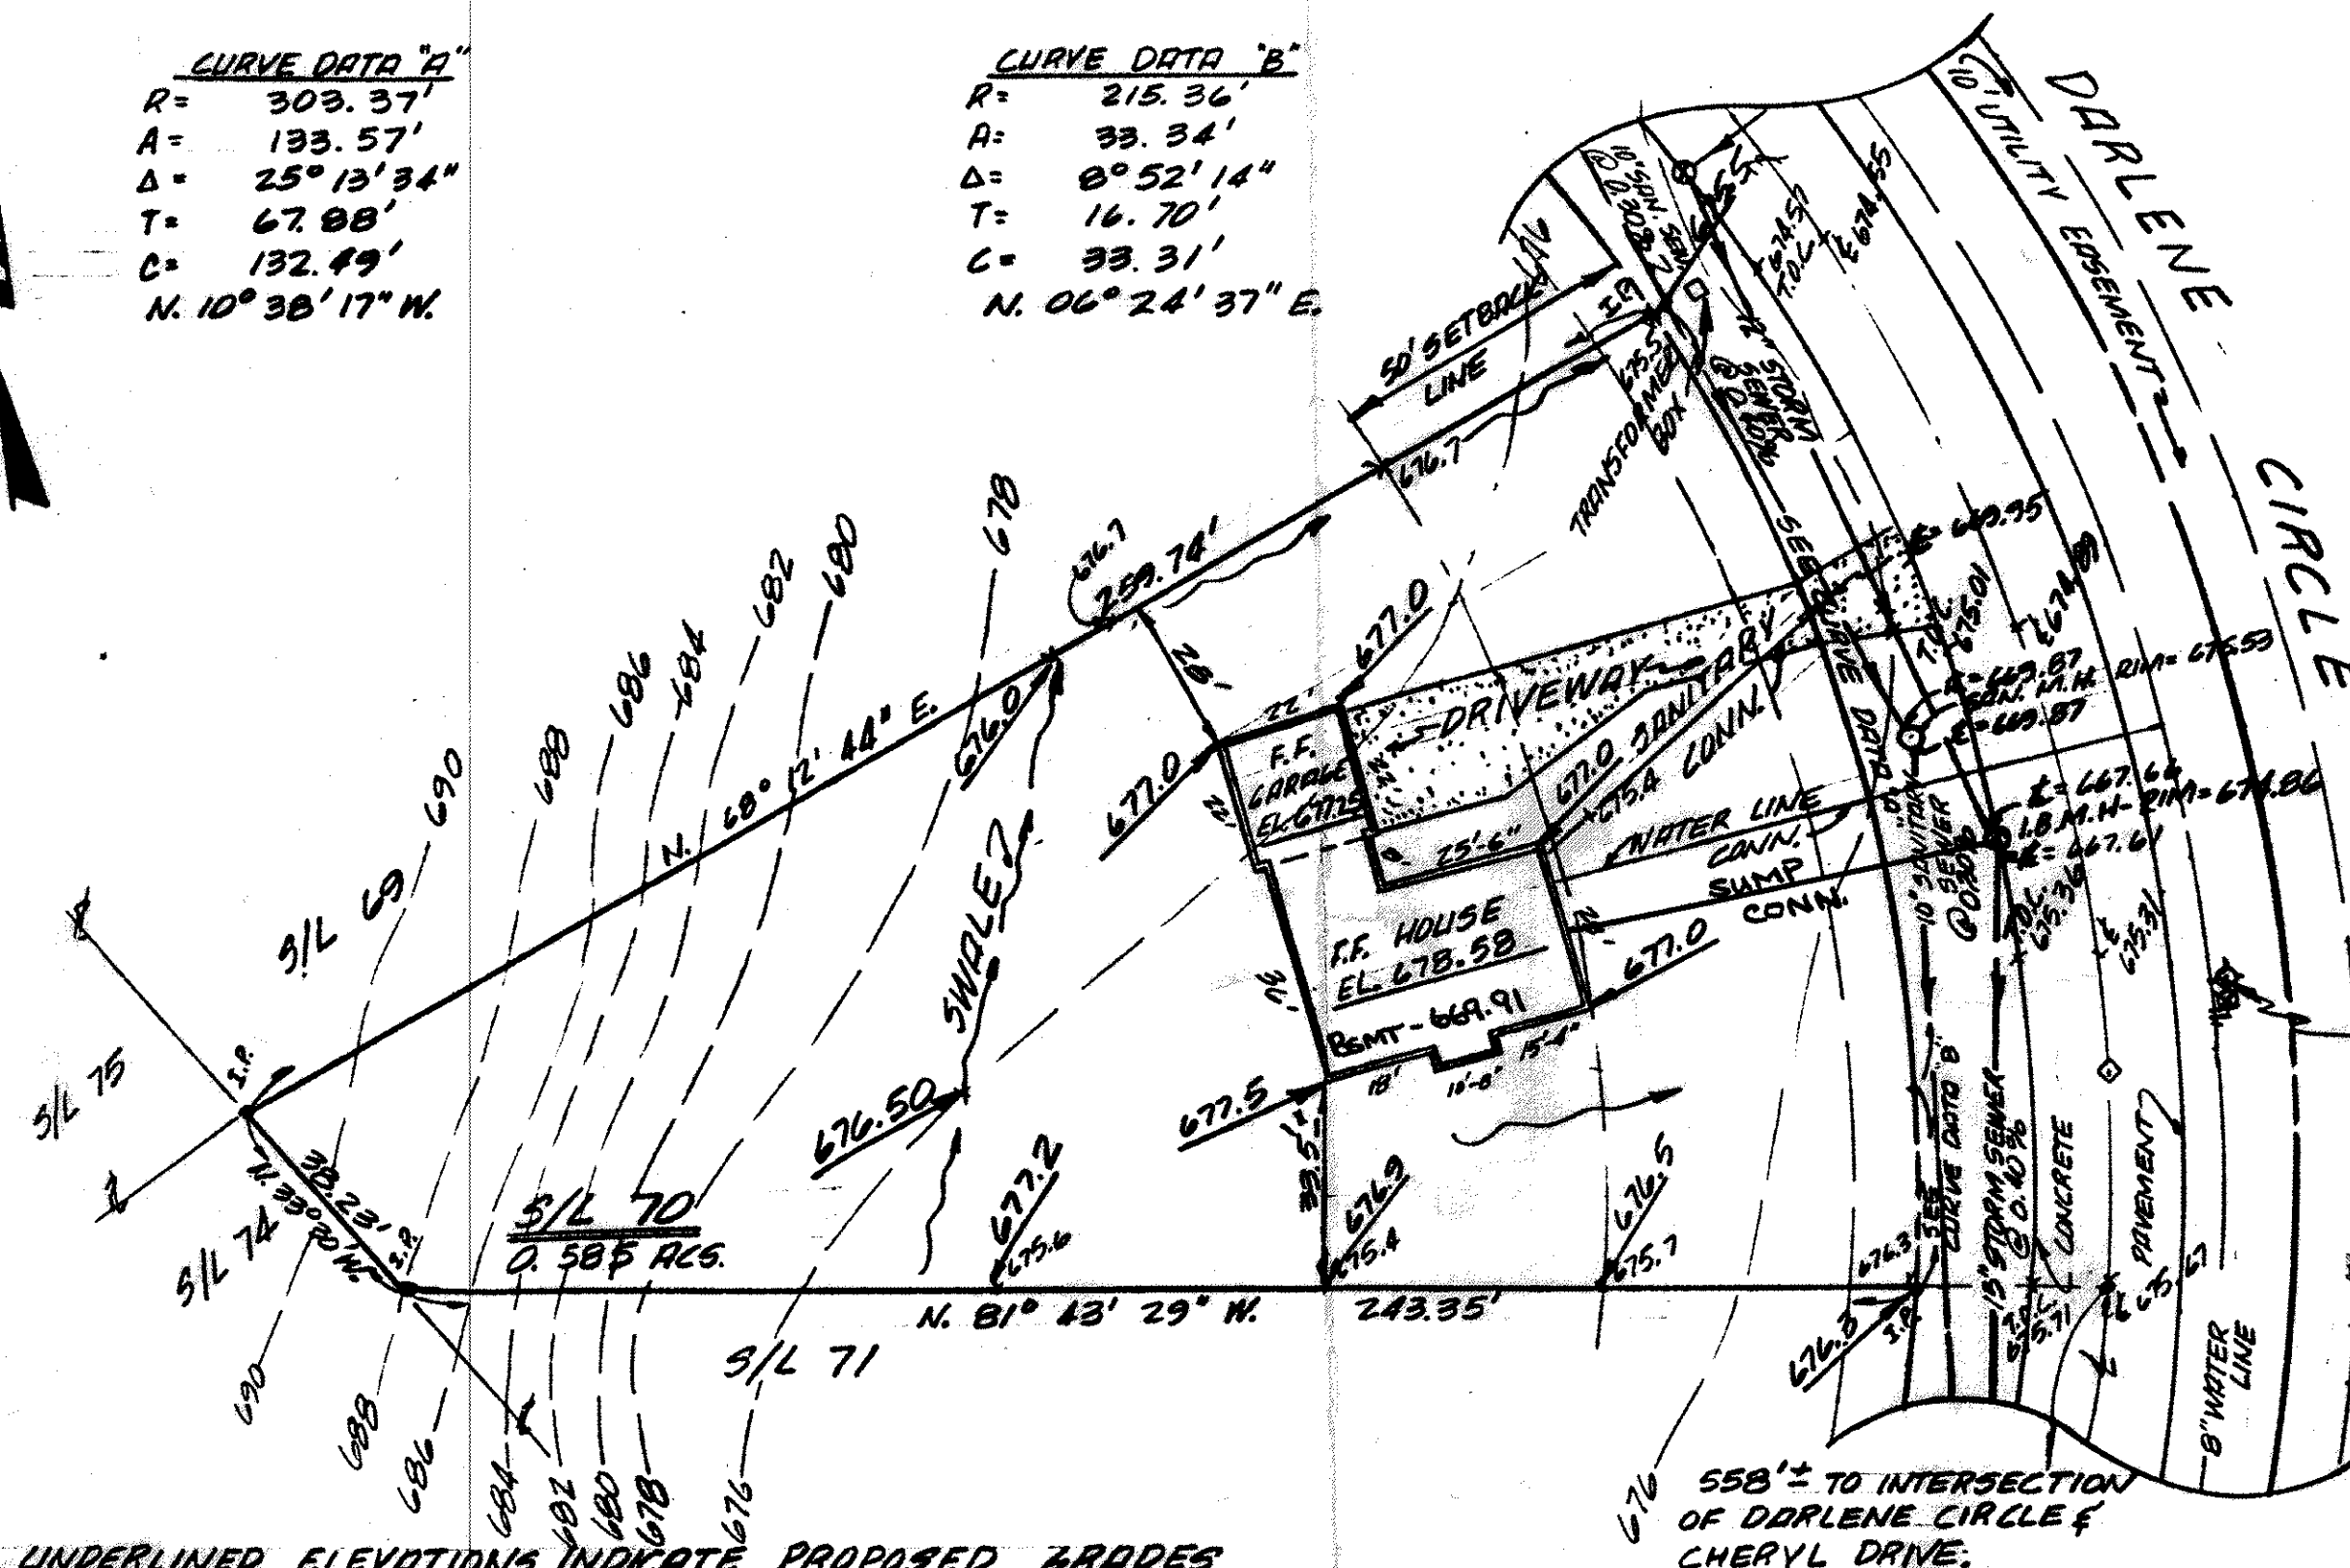

NOTE: UNDERLINED ELEVATIONS INDICATE PROPOSED GRADES

DESIGN CERTIFICATION

THIS PLAN WAS PREPARED BY ME,
 AND IS CORRECT TO THE BEST OF
 MY KNOWLEDGE AND BELIEF.

Colpetzer Woods
 REG. SURVEYOR NO. 4785

AS BUILT CERTIFICATION

I HEREBY CERTIFY THAT THE CIRCLED GRADES
 ARE EXISTING FINISH GRADES CHECKED IN THE
 FIELD ON _____ AND THAT
 SURVEY IS CORRECT TO THE BEST OF MY
 KNOWLEDGE AND BELIEF.

REG. SURVEYOR NO. _____



COLPETZER WOODS
 CONSULTANTS, INC.

DATE 6/6/79
 SCALE 1"=30'
 DRAWN BY E.C.F.
 CHKD BY FL
 JOB NO. 79/154
 FB #370 PG 20

TOPOGRAPHIC AND SITE PLAN
 FOR

DONALD MEYERS

BEING S/L # 70, CONCORD KELLOGG PARK ESTATES
 CONCORD TWP., LAKE COUNTY, OHIO

SUBJECT TO APPROVAL BY:

Lake County Sanitary Eng. ☐
 Lake County Eng. Dept. ☒
 Lake County Planning Comm. ☐
 Lake County Bldg. Dept. ☒

Teno & Warron