


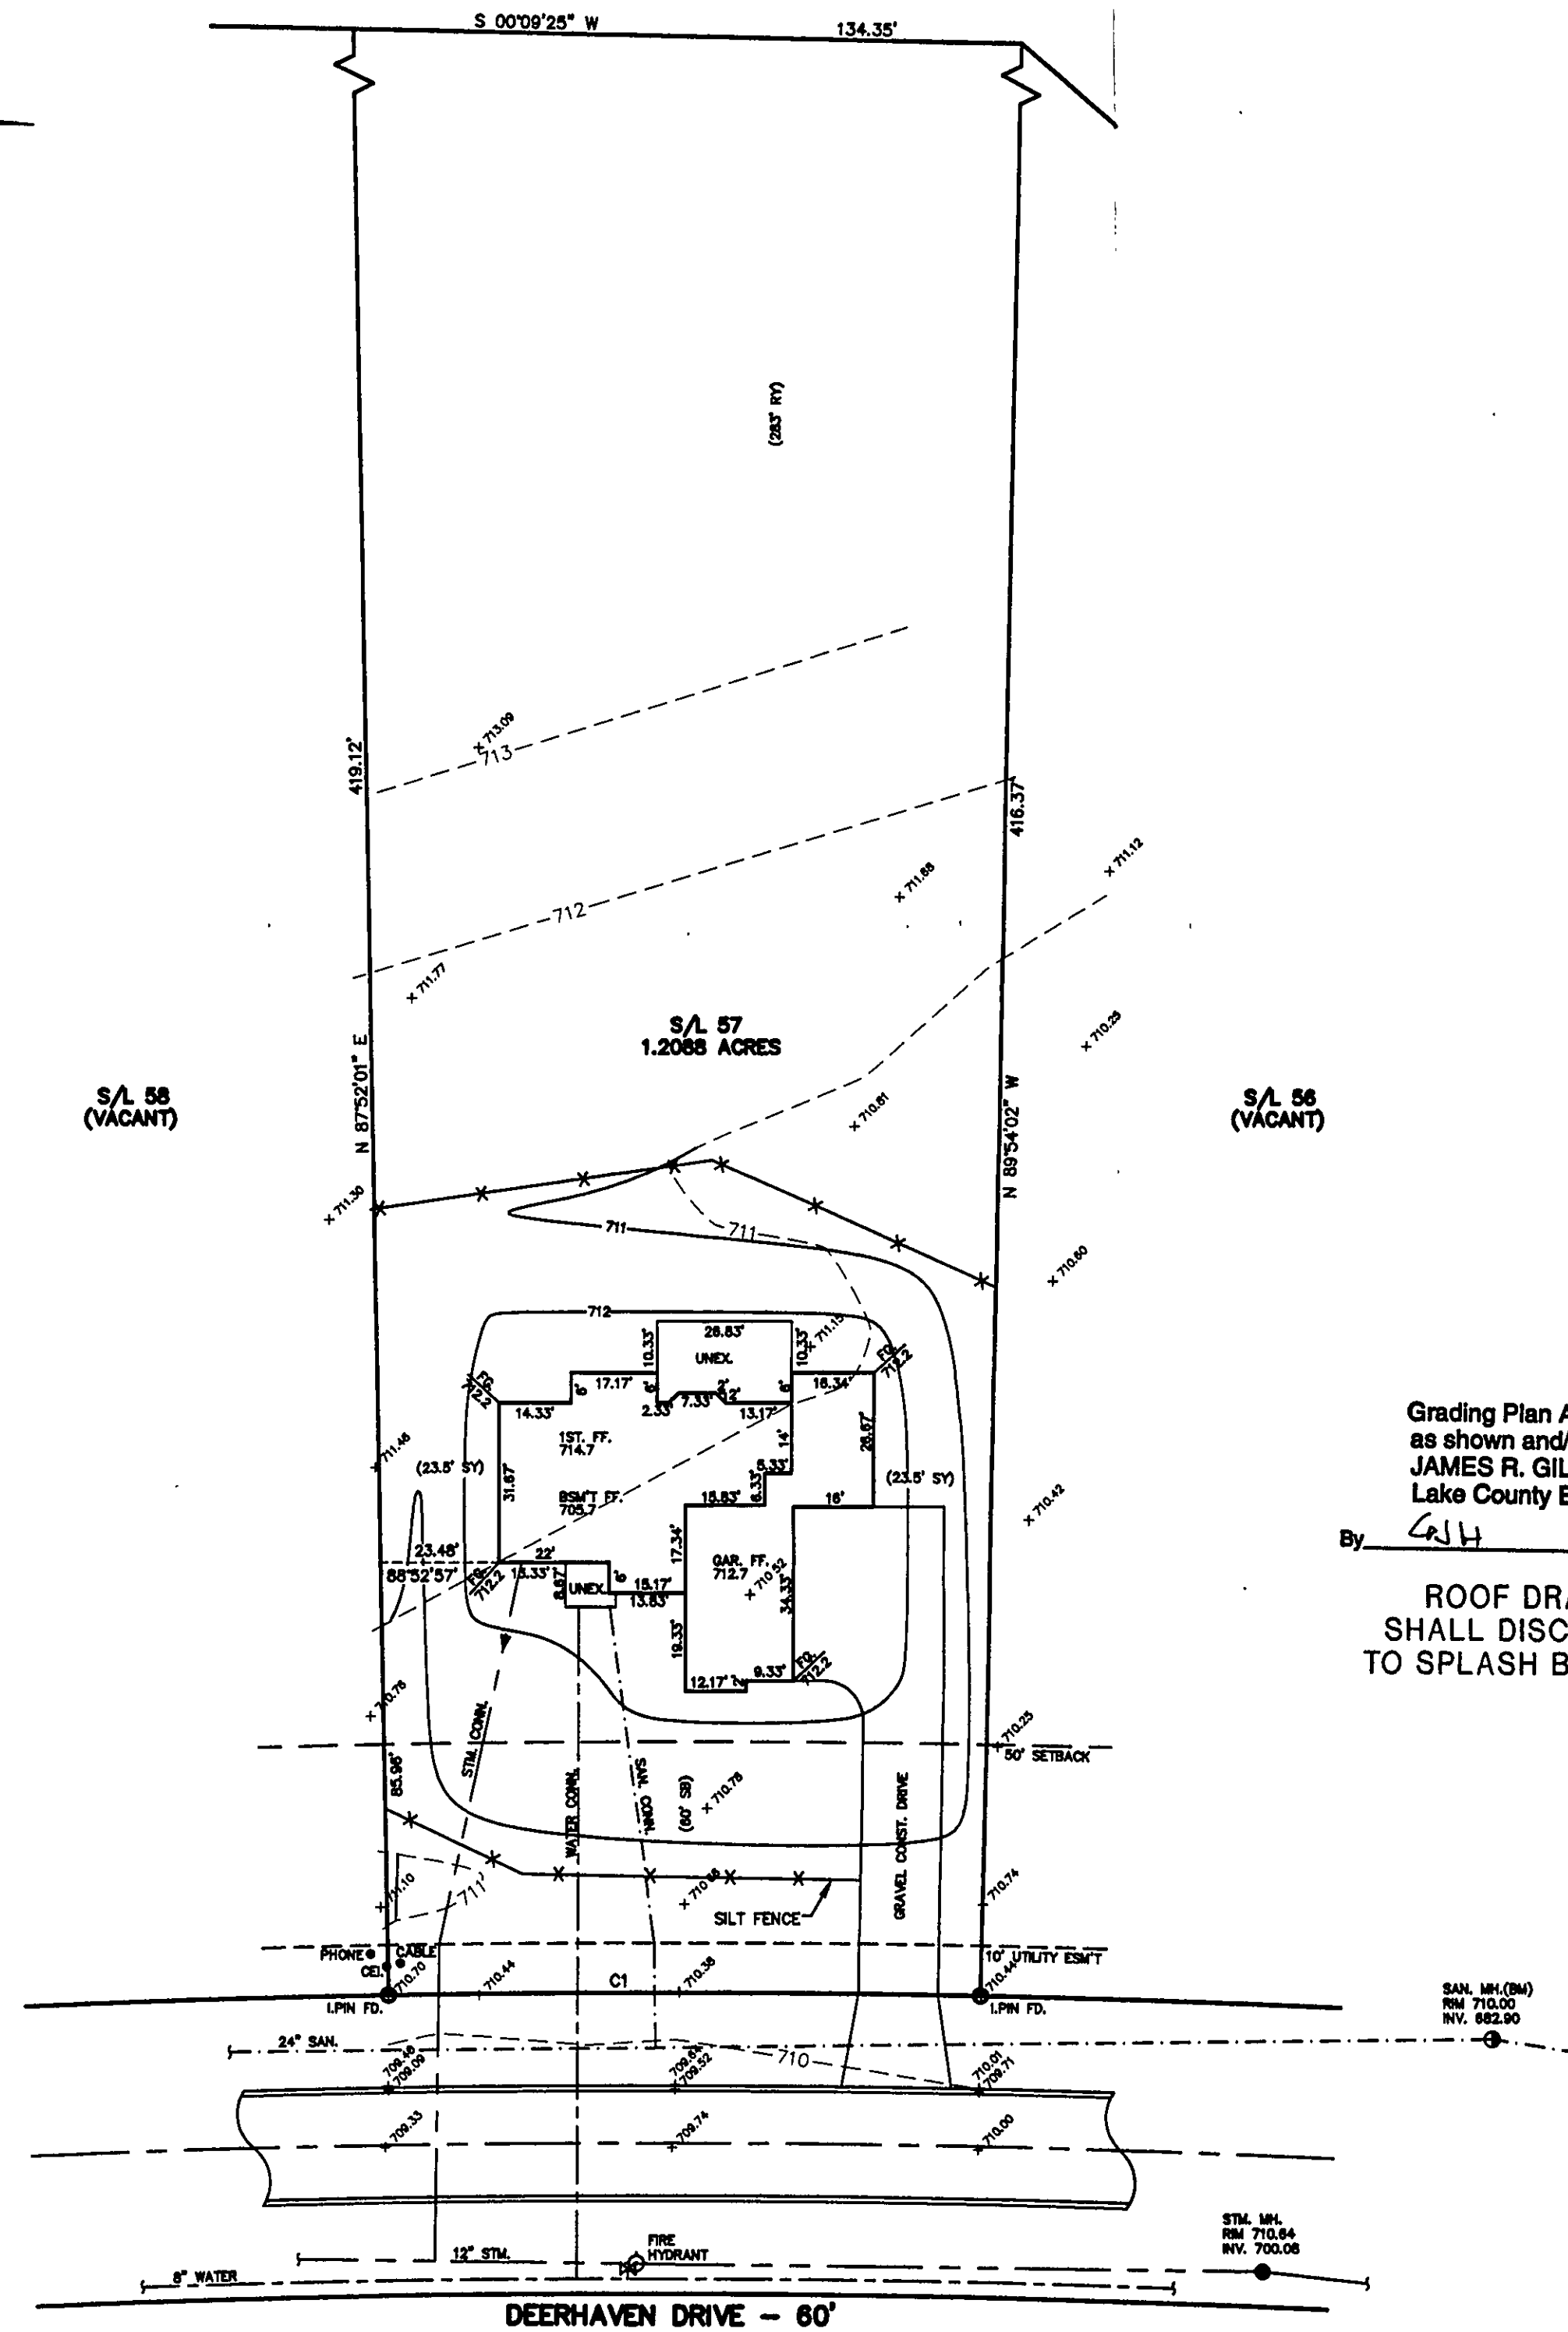

SITE PLAN

CONCORD TOWNSHIP, LAKE COUNTY, OHIO

for: KNEZ CONSTRUCTION

CLIENT		OWNER	
ADDRESS	STREET	CITY	ZIP
ELLISON CREEK		NAME	
SUBDIVISION	39-17	TRACT	STREET
VOL-PG.	57	LOT	LOT
SUBLOT NO.	DEERHAVEN DRIVE	VOL-PG.	PERM. PARCEL NO.

LEGEND

SANITARY MANHOLE	---○---
STORM MANHOLE	---●---
INLET OR CATCH BASIN	---□---
HYDRANT	---◇---
EXISTING CONTOURS	---○---
PROPOSED CONTOURS	---○---
EXIST. ELEV.	100.0
PROP. ELEV.	100.0
AS BUILT ELEVATION	100.0
INDICATES DIRECTION OF SURFACE DRAINAGE	---○---

DESIGN CERTIFICATION

THIS PLAN WAS PREPARED BY ME, AND IS CORRECT TO THE BEST OF MY KNOWLEDGE AND BELIEF.

REVISIONS			PLAN PREPARED BY:		
NO.	DATE	BY	Bj BABCOCK JONES & ASSOCIATES, INC.		
1	11/8/01	TR.	PAINESVILLE, OHIO		
2					
3			DRAWN BY T.R.	SCALE 1"=30'	PHONE NO. 440-357-1811
4			CHK'D. H.J.	DATE 9/20/01	DRAWING NO. 00-265-57
5			CREW R.B.	APP'D H.J.	

"AS BUILT" CERTIFICATION
I, HEREBY CERTIFY THAT THE CIRCLED GRADES ARE EXISTING
FINISH GRADES CHECKED IN THE FIELD ON 20
AND ARE CORRECT TO THE BEST OF MY KNOWLEDGE AND BELIEF.

REGISTERED SURVEYOR	REG. NO.
C1: R=3030.00' L=118.05' T=59.03' D=02°13'56" C=118.05' S01°00'56"E	BM-SANITARY MANHOLE RIM=710.00

Grading Plan Approved
as shown and/or noted
JAMES R. GILLS, P.E.
Lake County Engineer
By GJH Date 11-15-01

ROOF DRAINS
SHALL DISCHARGE
TO SPLASH BLOCKS.

NOTE: TEMPORARY SEEDING REQUIRED
IN DISTURBED AREAS.

CONCORD TOWNSHIP ZONING OFFICE
1101-10408
11-13-01
SUD...
[] Lake Co. Planning Comm.
[] Lake Co. Building Dept.
[] Lake Co. Soil & Water Cons. Dist.

