



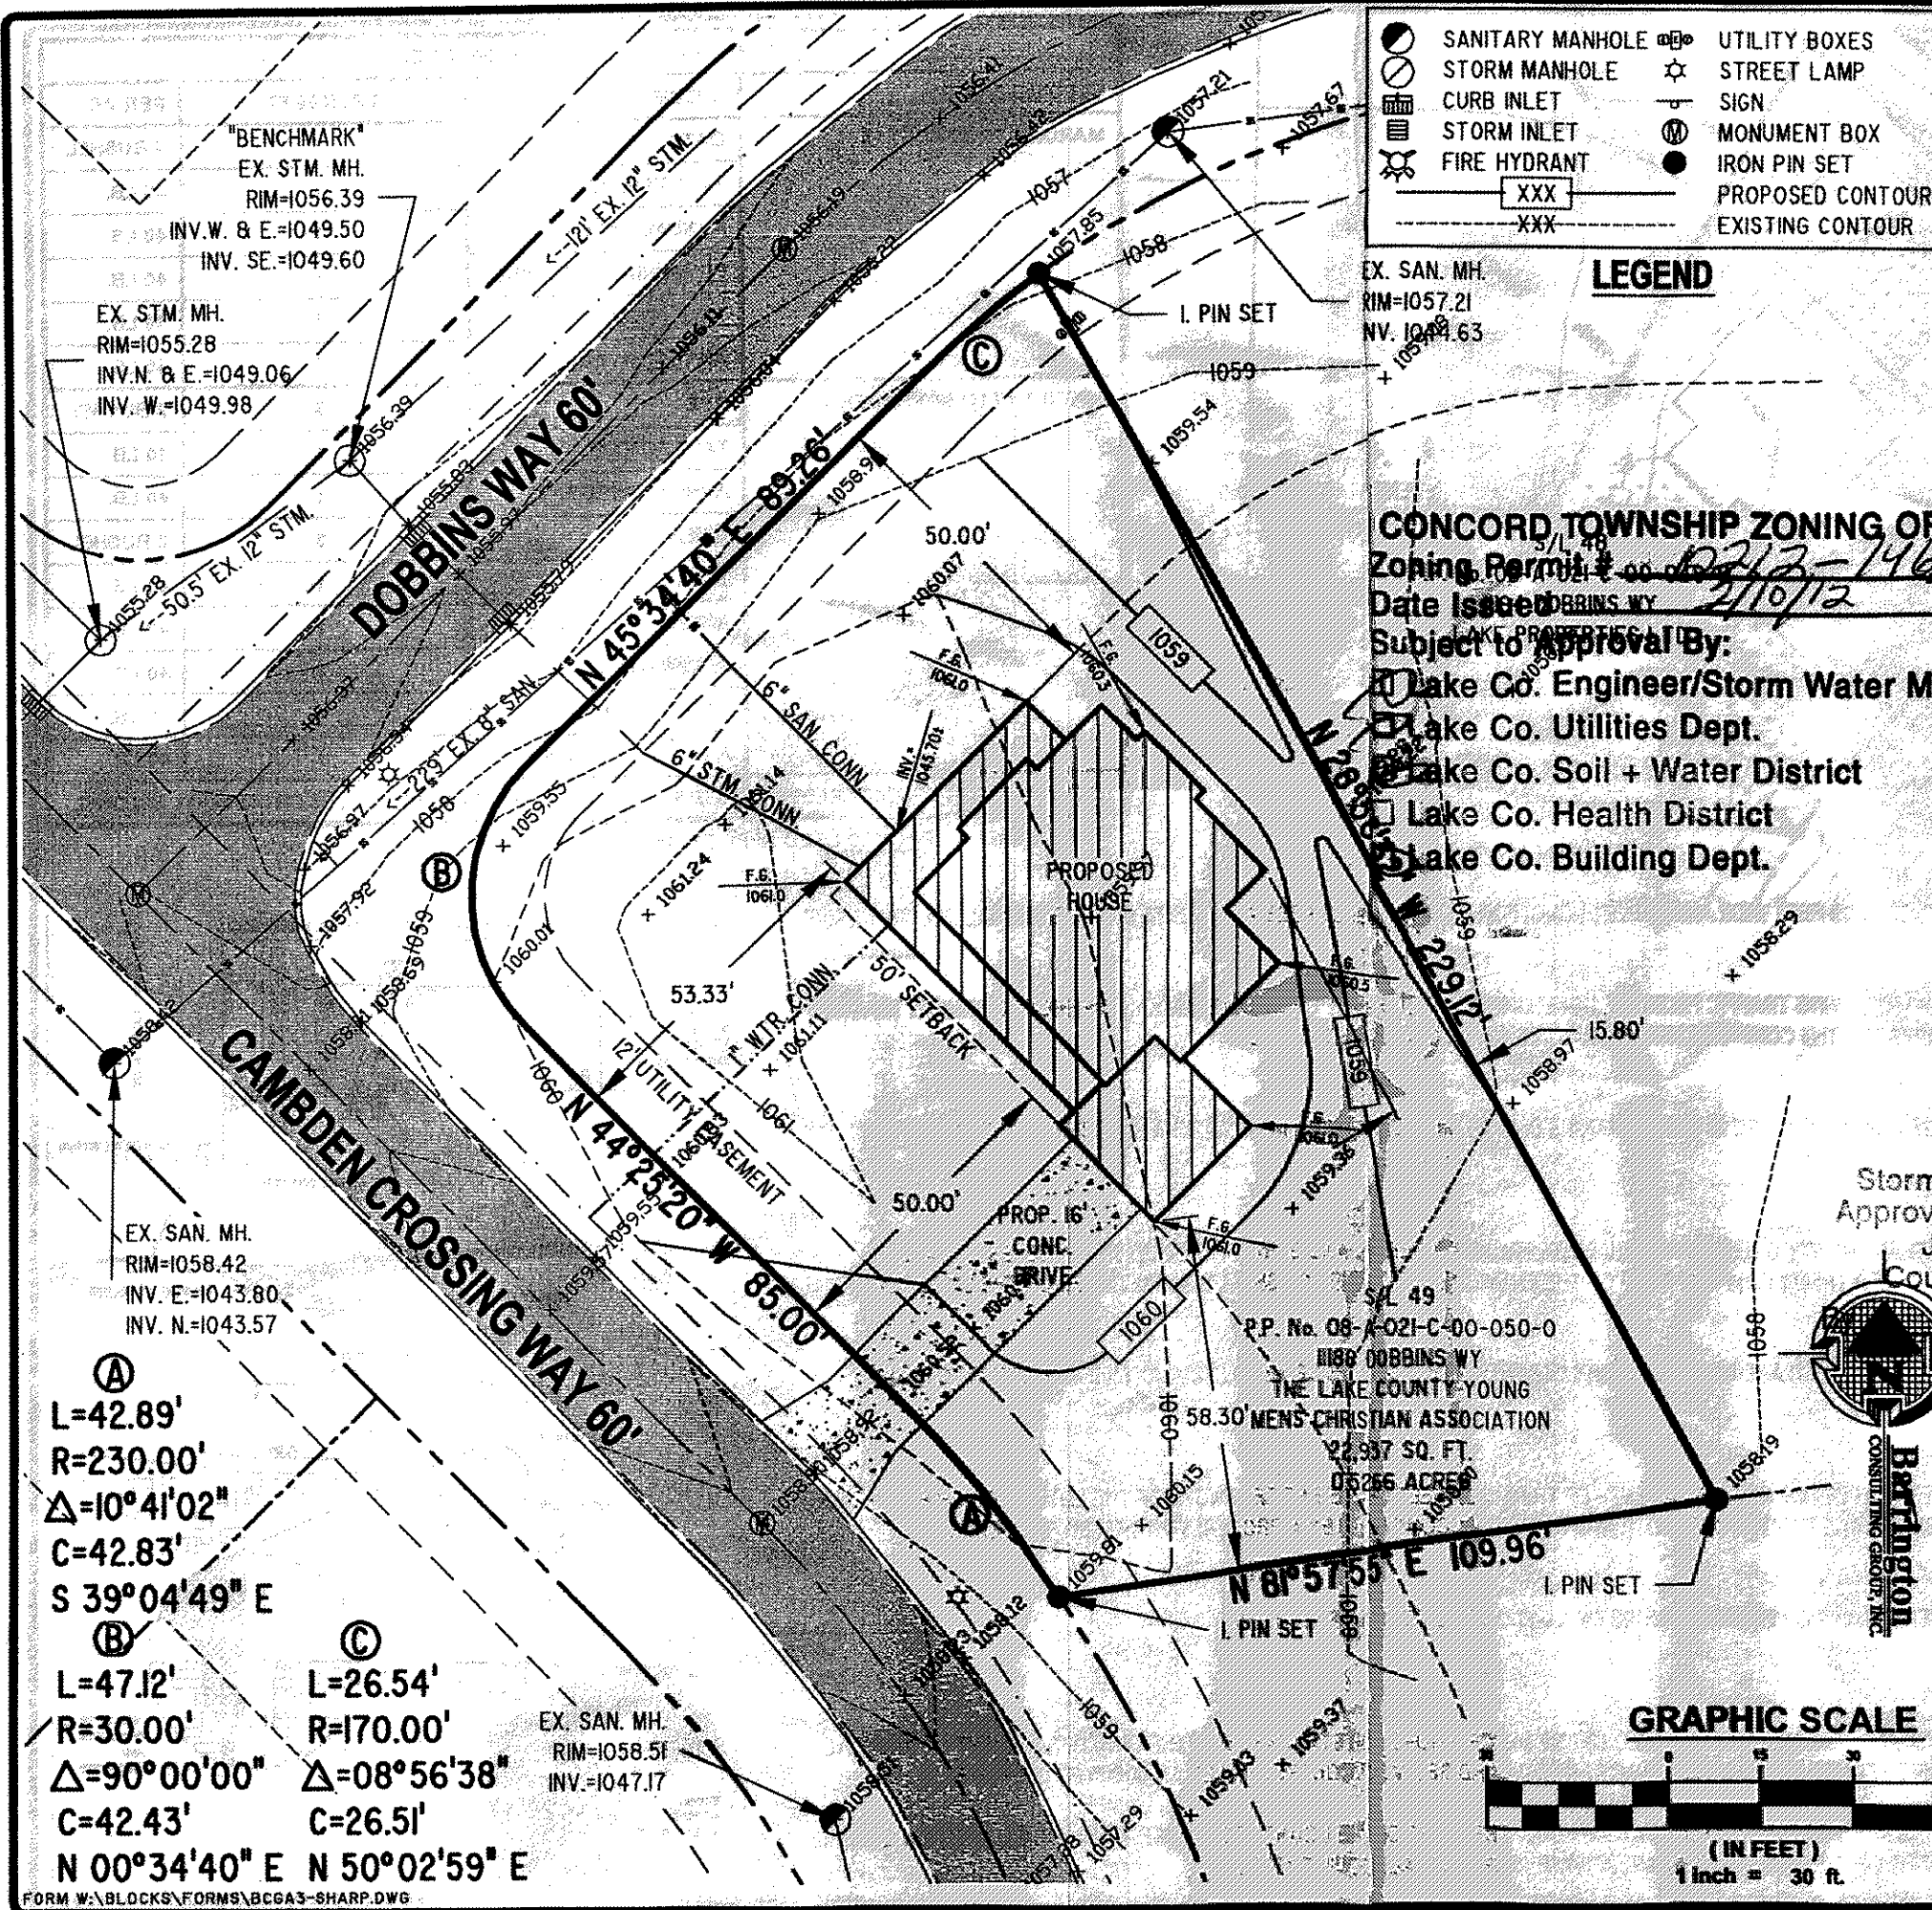

REVISIONS	BY

Barrington
CONSULTING GROUP, INC.
9114 TYLER BLVD., MENTOR, OHIO 44060
PHONE 440.285.1260 FAX 440.285.1262
www.BarringtonCGI.com

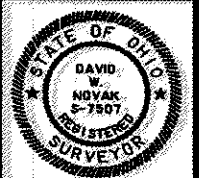

SITE PLAN
11188 DOBBINS WAY, CONCORD TWP., OHIO 44077
S/L 49 CAMDEN CREEK ESTATES PH. 2 VOL. 60 PG. 15
W.R. DAWSON CONSTRUCTION

WSD	CHECKED	DWN
DATE	JAN 16, 2012	SCALE
1" = 30'	JOB NO.	12002-049
SHEET	1/2	OF SHEETS