



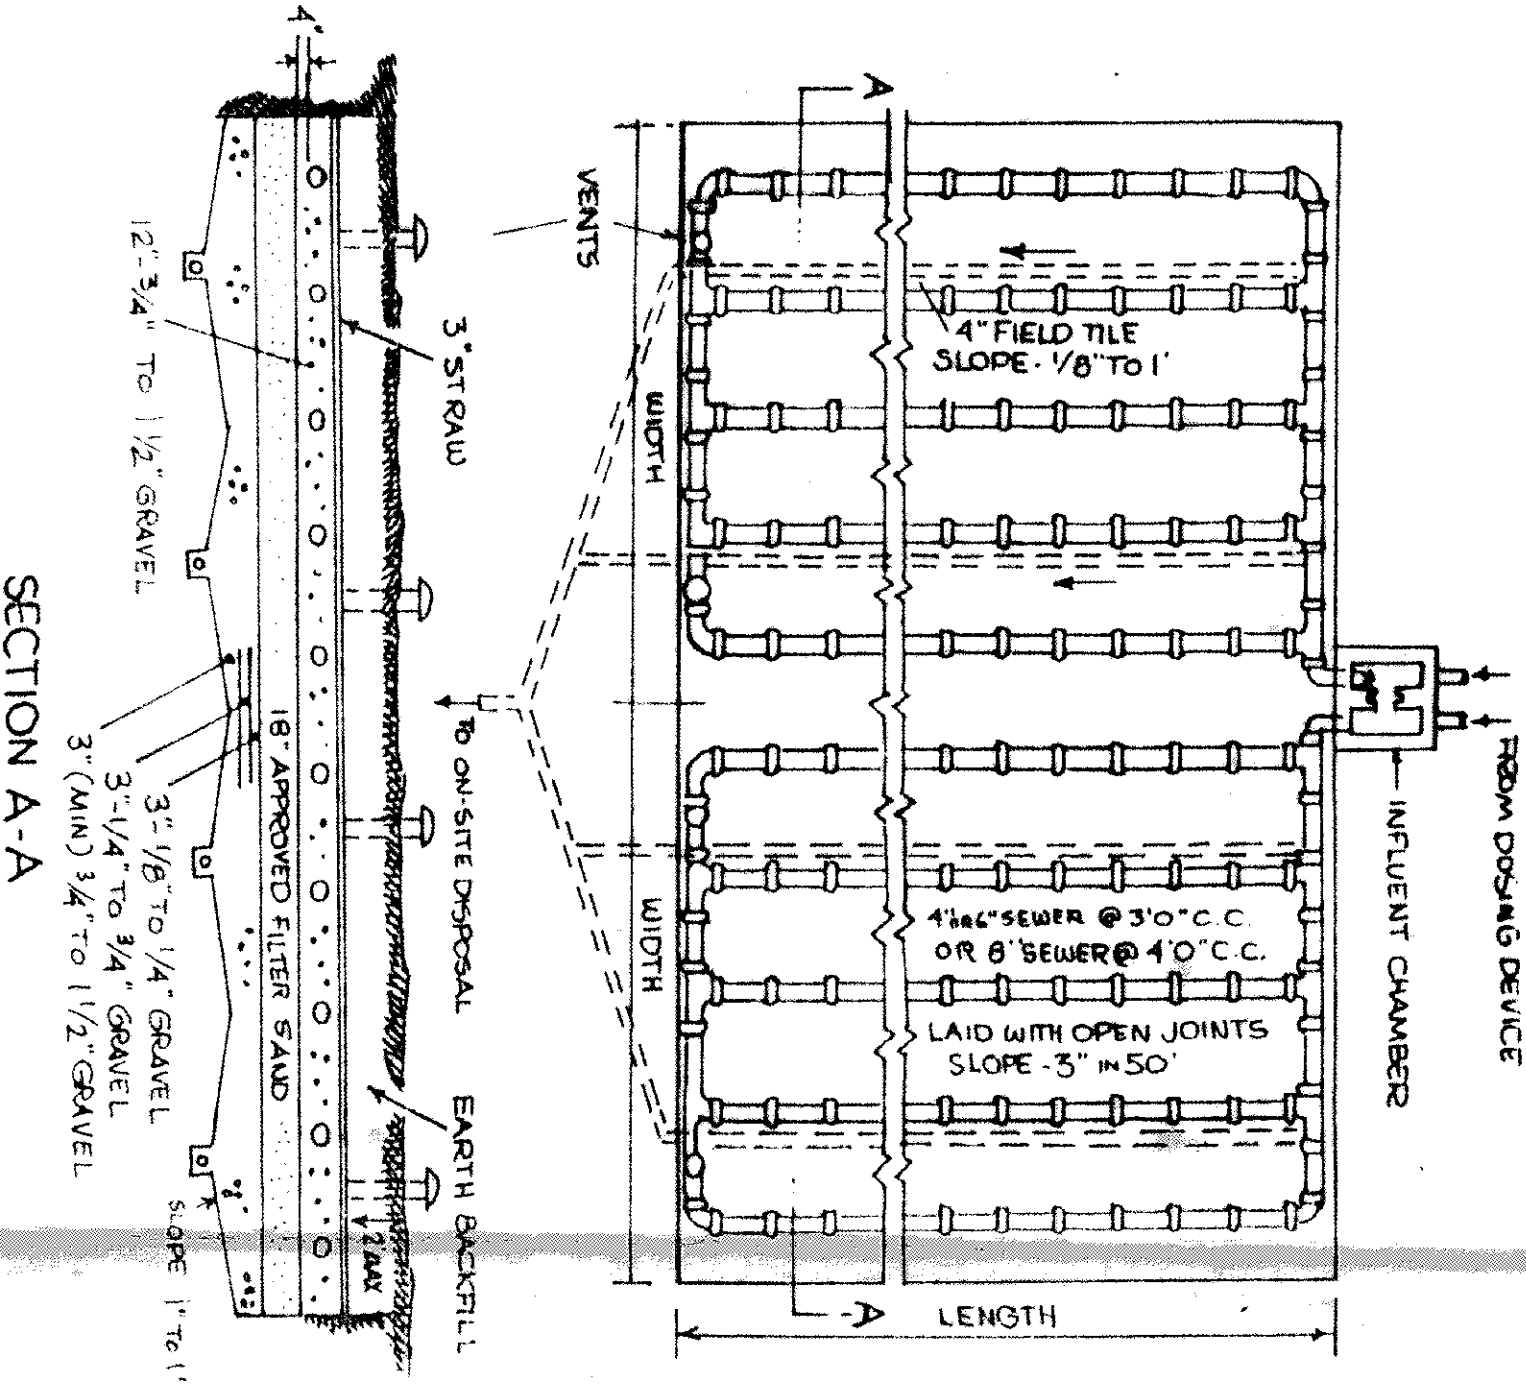


SUBSURFACE SAND FILTERS

EAGLE RIDGE ROAD 60'


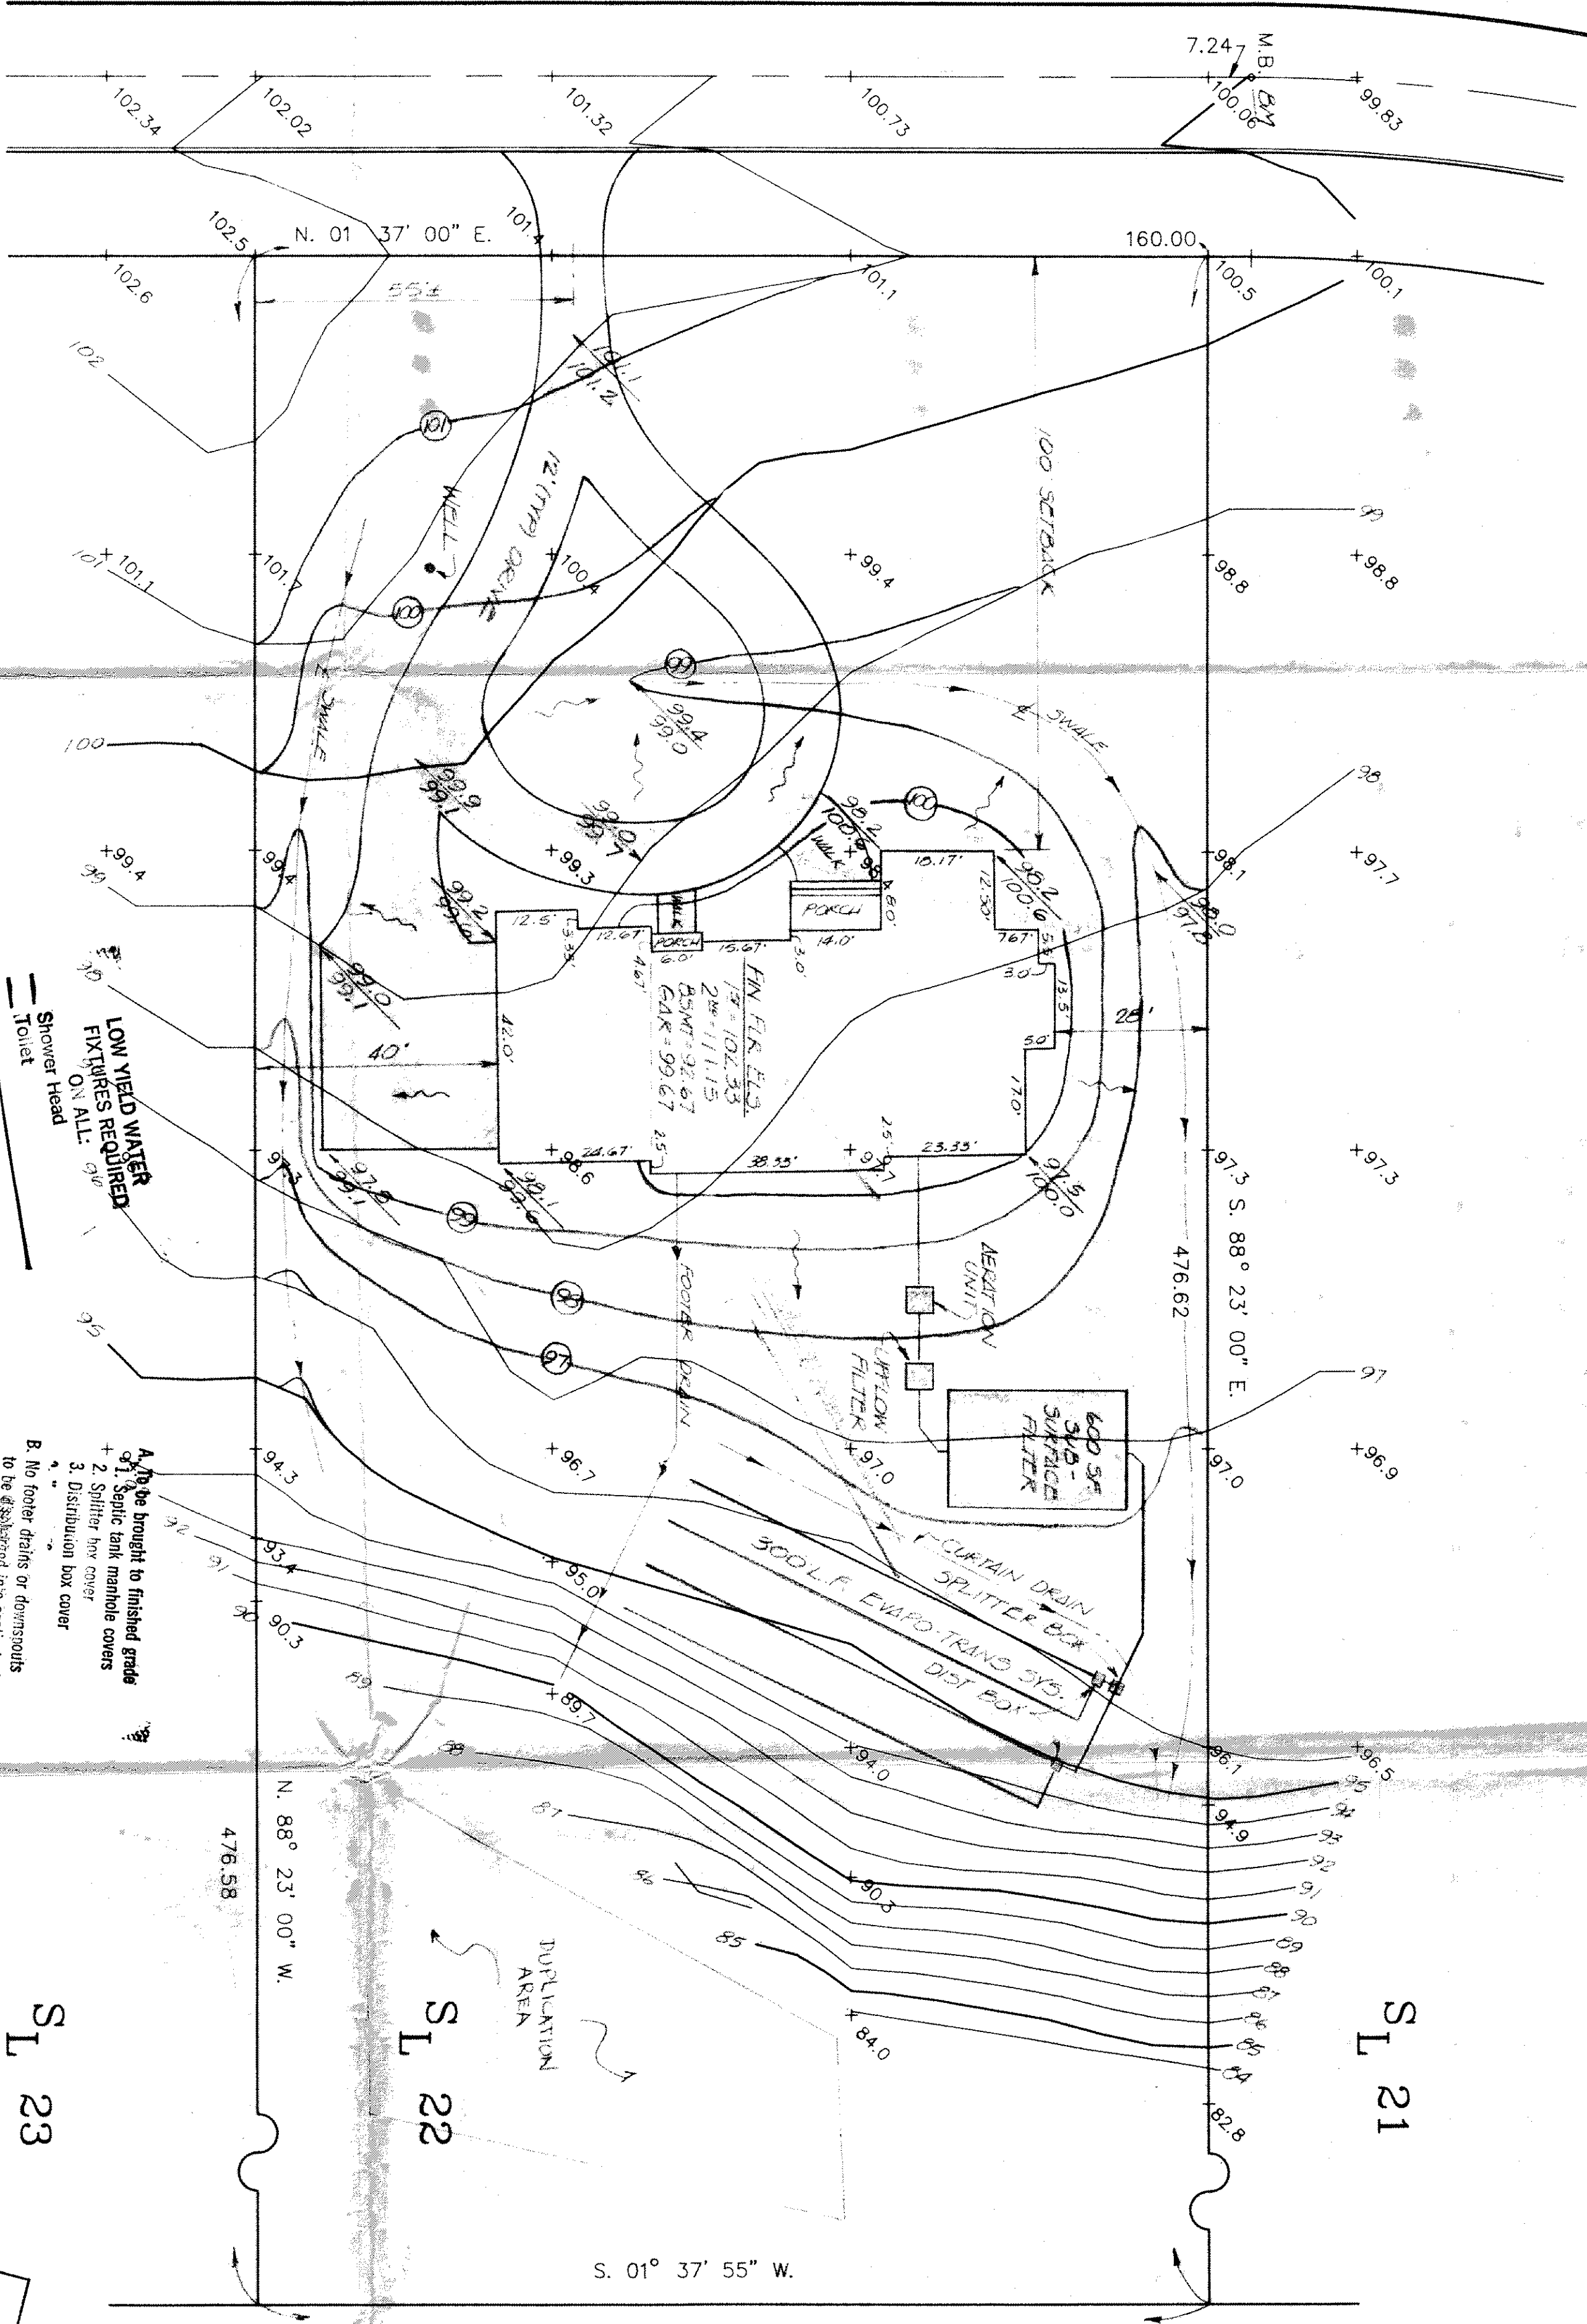


SITE PLAN

SCALE: 1" = 20'

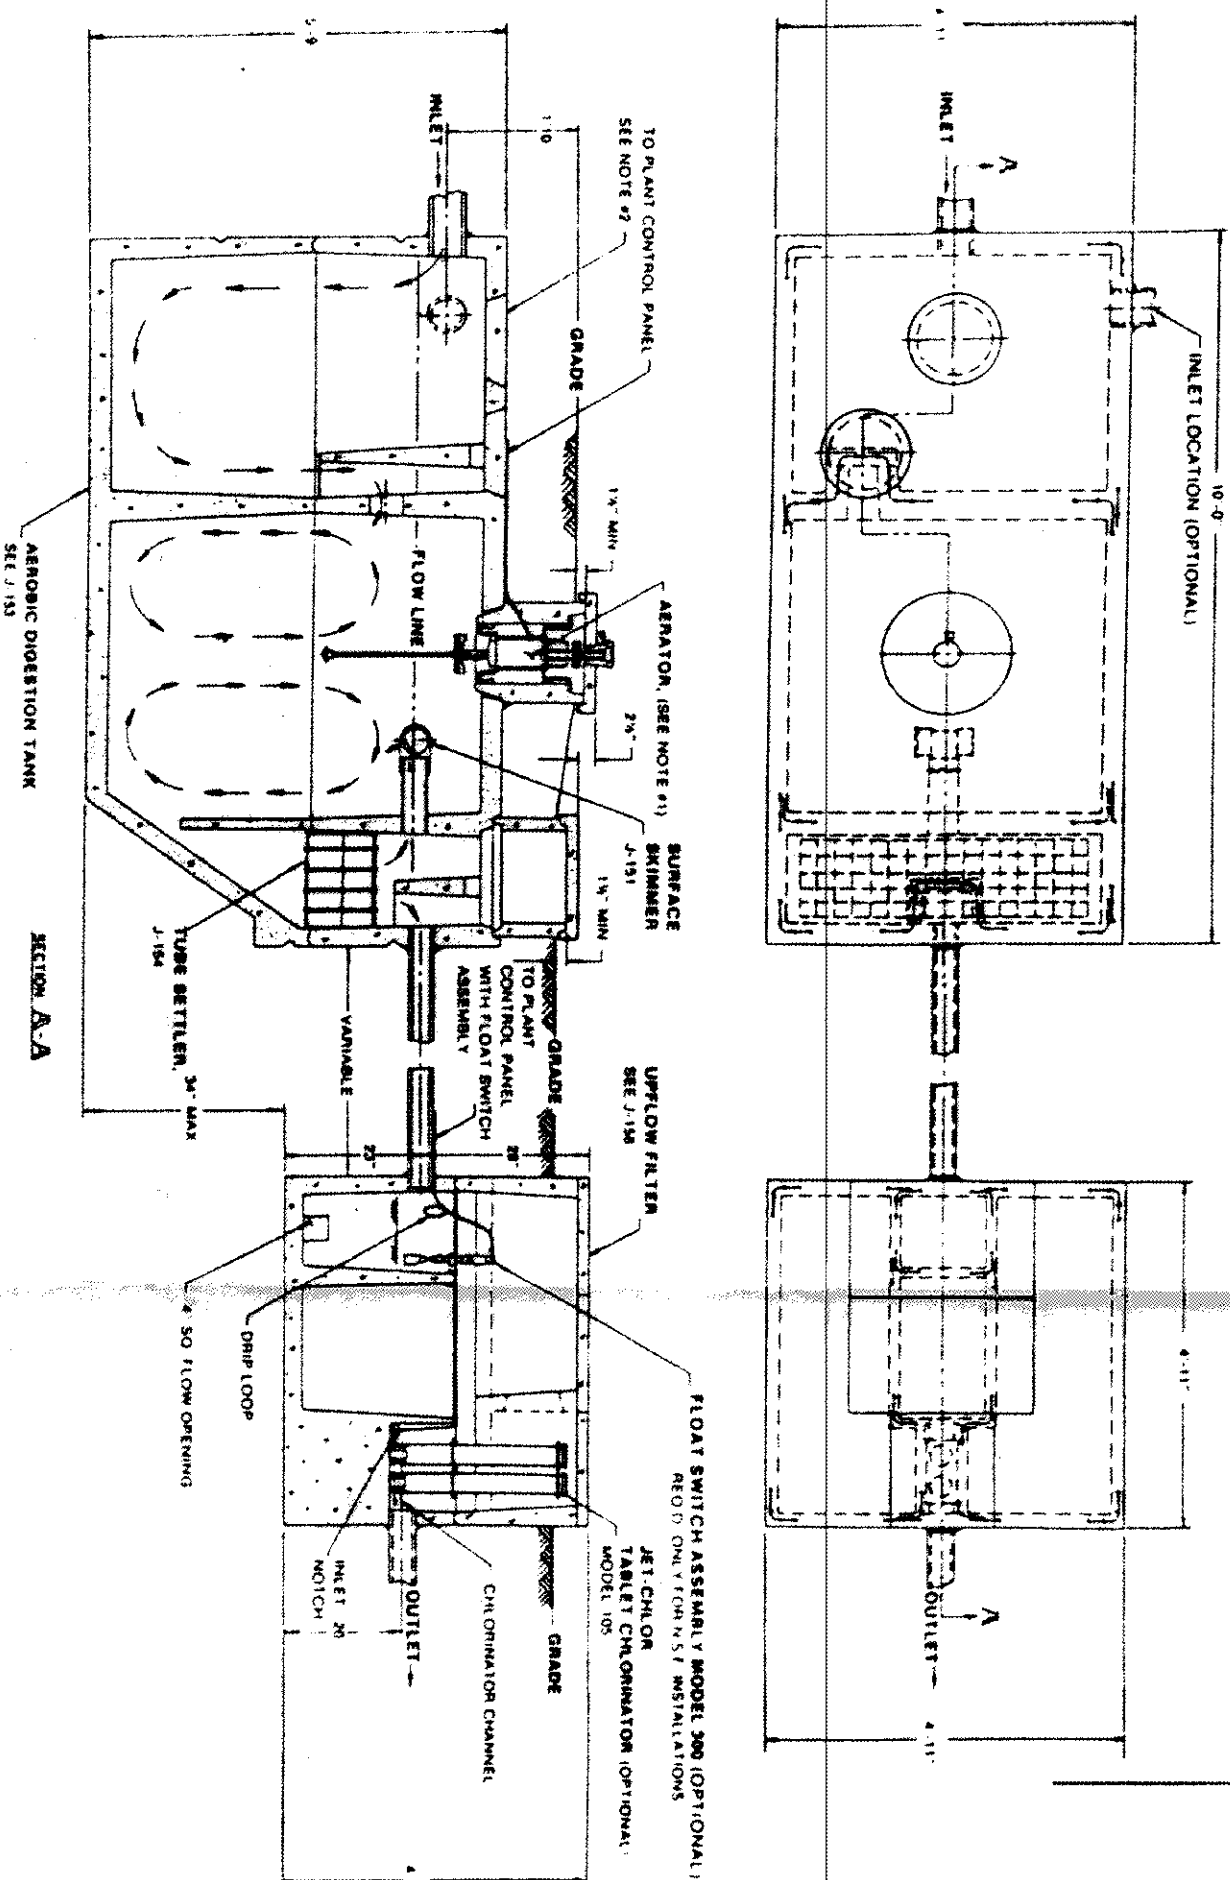

TRENCH DETAIL

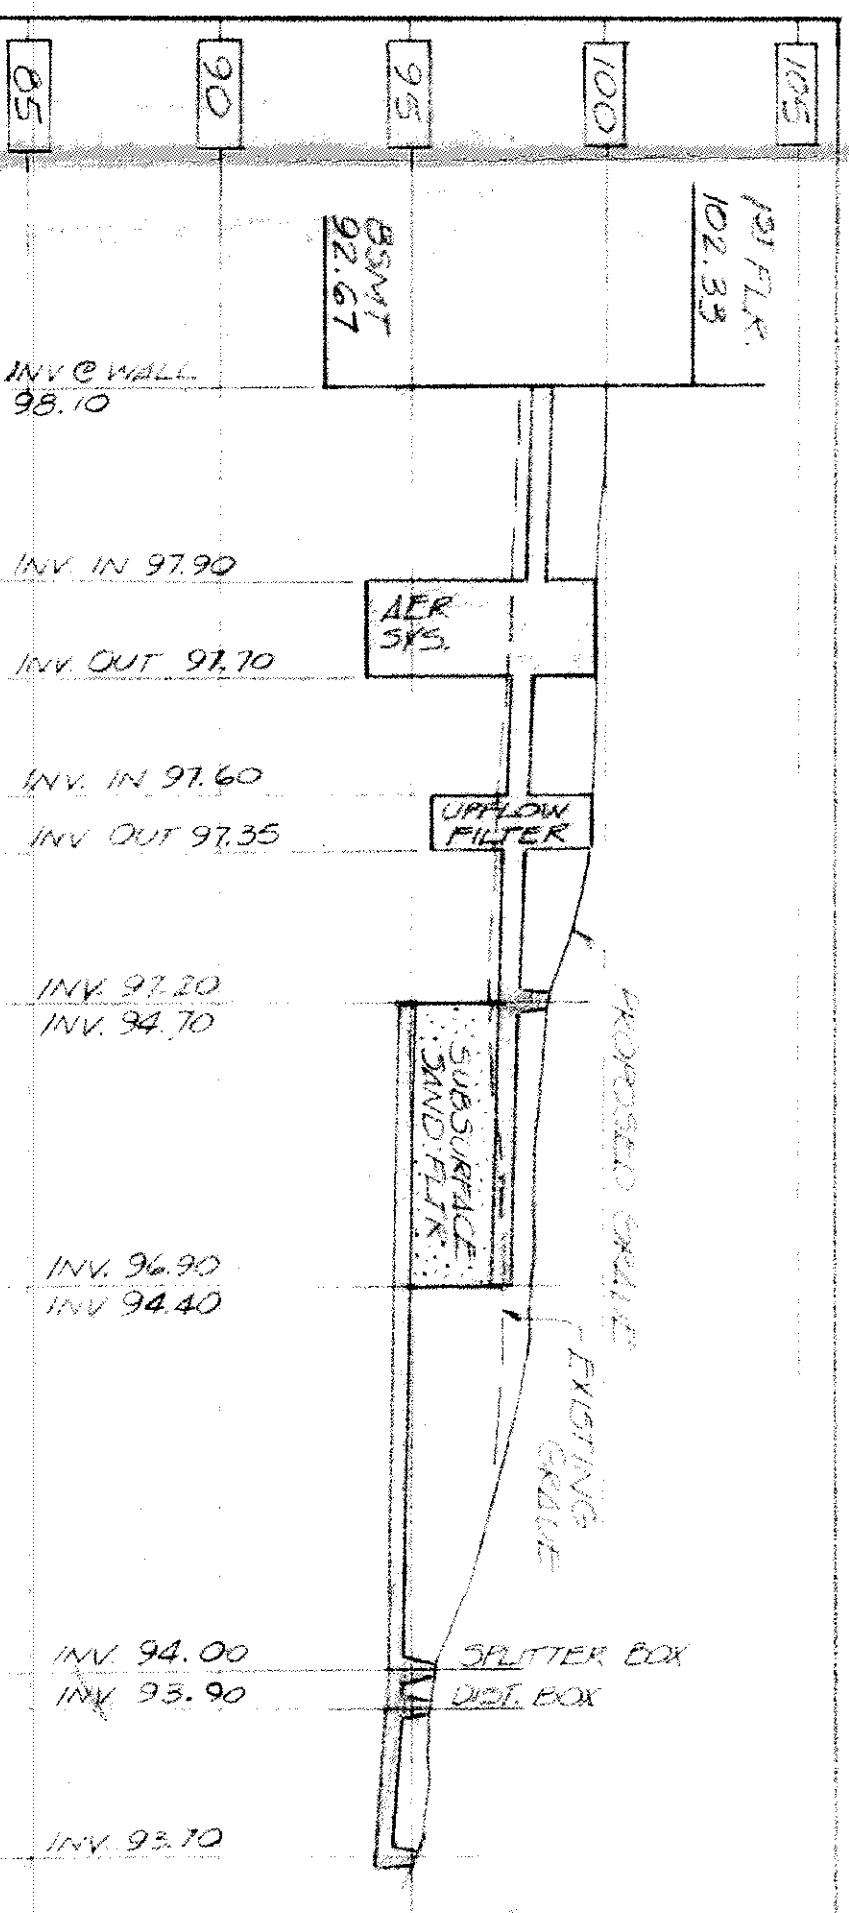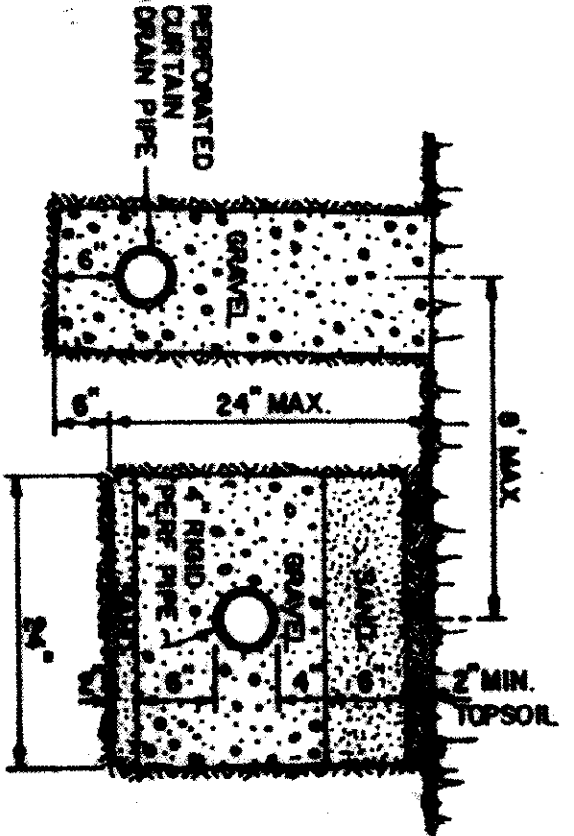

PROFILE OF TREATMENT SYSTEM

SEWAGE DISPOSAL PERMIT MUST BE OBTAINED BY ALL COUNTY LICENSED INSTALLERS BEFORE INSTALLATION IS STARTED.

Reviewed and Accepted
JOE LUNA, R. S., M. P. E.
Health Commissioner
Date: 8-3-89

LEGEND

- PROPOSED CONTOUR
- EXISTING ELEVATION
- PROPOSED ELEVATION
- SURFACE WATER FLOW
- DRAWING PREPARED BY: PULLIP W. SHROUT/12.1.89
- REG. ENG. #38526 SKV #6187
- BENCHMARK TOP OF M.B. - 100.00

Grading Plan Approved
as shown unless noted
THOMAS P. GILLES, P.E.
Lake County Engineer
Date: 8/3/89

CT Consultants, Inc.
Engineers • Architects • Planners
Wilmington • Mentor • Columbus • Lorain • North Canton • Steubenville

MR. & MRS. P. SHROUT
EAGLE RIDGE ROAD
CONCORD OHIO

SITE PLAN
AND SITE DETAILS

NOR. AS NOTED
CONTRACT NO.
89001
SHEET NO.
OF