

SITE PLAN

for **ERNIE LALLO** OWNER

ADDRESS STREET CITY

SUBLOT NO. **2B** SUBDIVISION NAME **ERLIE RIDGE** VOL. PAGE

LOT TRACT **CONCORD TOWNSHIP OHIO**

REMARKS

ALL BOUNDARY DATA SHOWN WAS OBTAINED FROM (DEEDS, RECORDED SUBDIVISION PLAT OR OTHER PUBLIC RECORDS). LOCATIONS AS SHOWN OF ADJACENT WELLS AND SEPTIC TANKS OBTAINED FROM LAKE COUNTY HEALTH DEPARTMENT.

LEGEND

SANITARY MANHOLE --- 0 WATER VALVE (GAS) --- #
PROPOSED CONTOURS --- 100.0 DIRECTION OF
EXIST. ELEV. --- 100.0 SURFACE DRAINAGE
100.0 --- PROP. ELEV.

CHECK LIST

NO. OF BEDROOMS
DIMENSIONS
SAN. SEWER SIZE & GR. LOC.
TIE TO NEAREST STREET
SUBLOT NO. PARCEL NO.
SURROUNDING OWNERS
BLDG. DIMENSIONS FIN. GR.
BLDG. TIES TO GRADES
APRON TYPE WIDTH THICKNESS
SIDEWALK TYPE WIDTH THICKNESS
CULVERT TYPE DIA. LENGTH
ROCK OUTCROPPINGS

WATER MAIN SIZE, LOCATION
SAN. SEWER SIZE & GR. LOC.
SAN. MH. CAST ELEV. IN. ELEV.
SAN. CONN. SIZE LOC. DEPTH
STORM MH. CAST ELEV. IN. ELEV.
PAVT. TYPE GRADE CURVES
GAS LINE LOC. SIZE PRESSURE
SEPTIC TANK LOCATION &
WELL LOCATION
ISOLATION RADII FROM WELL

DESIGN CERTIFICATION

THIS PLAT WAS PREPARED BY ME, AND IS CORRECT TO THE BEST OF MY KNOWLEDGE AND BELIEF.


NAME SURVEYOR REGISTRATION NO.

"AS BUILT" CERTIFICATION
I HEREBY CERTIFY THAT THE CIRCLED GRADES ARE EXISTING GRADES OBTAINED ON THE SITE ON 19 AND ARE CORRECT TO THE BEST OF MY ACKNOWLEDGMENT AND BELIEF.




LAND DESIGN CONSULTANTS, INC.
5555 EAST AVE. MENTOR OHIO 44060

1	DRAWN BY	SCALE	NOTED	DRAWING NO.
2	CHK'D.	DATE	7-28	88 094
3	CREW	APP'D.		
	CHIEF			

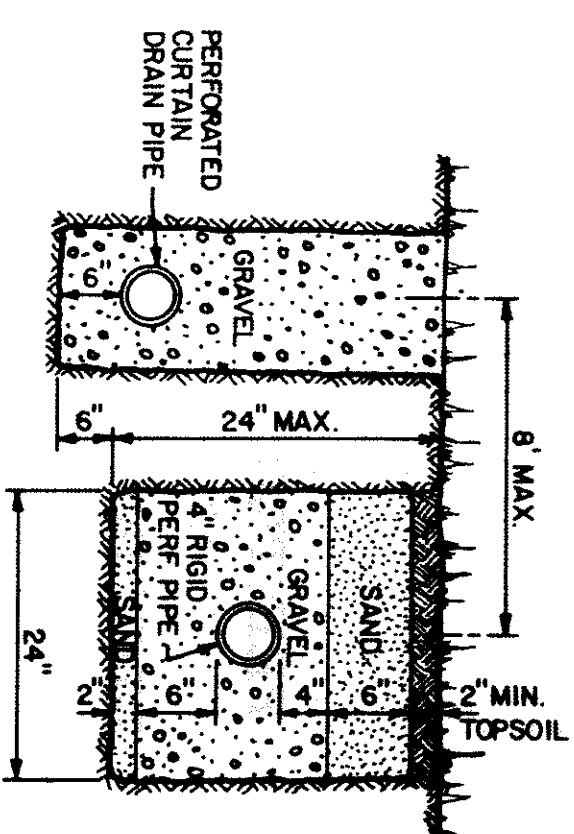


TRENCH DETAIL

ERNIE LALLO
SHEET 2 OF 2

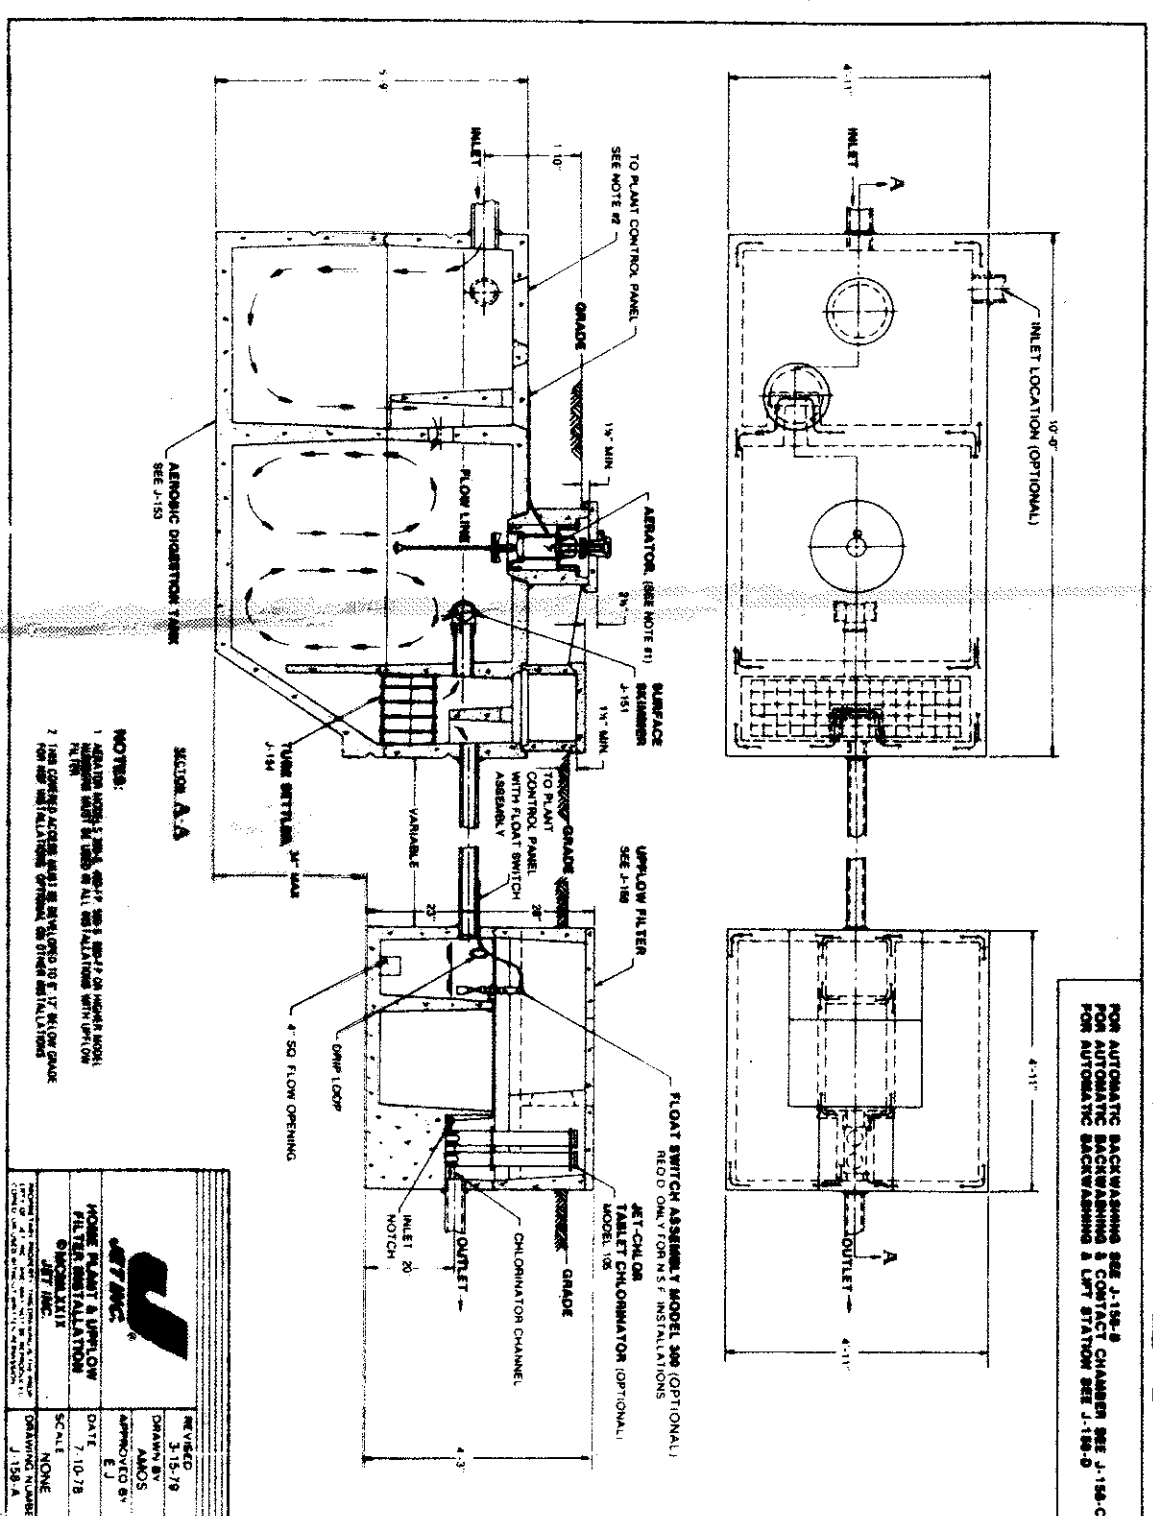

SUBSURFACE SAND FILTERS

SECTION A-A

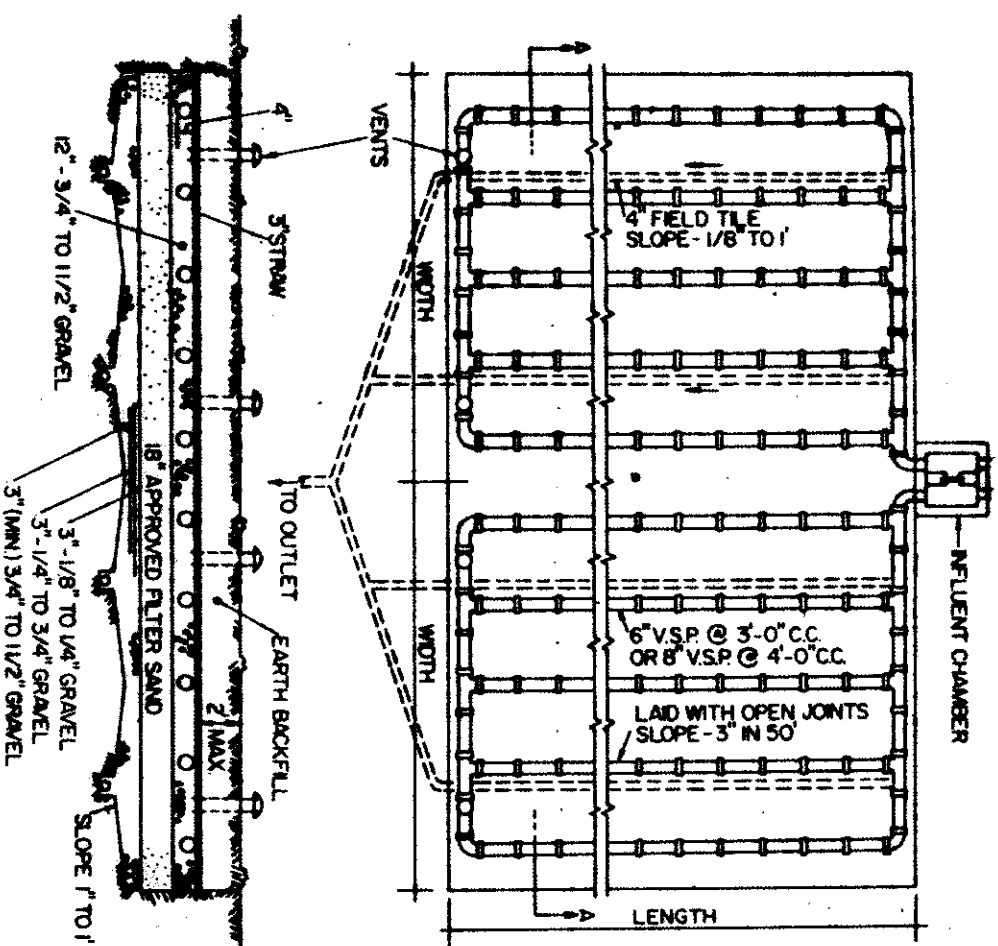

HYDRAULIC PROFILE

SCALE: HORIZ: 1"=20'
VERT: 1"=5'

