

SITE PLAN

for BETTELEY BLDG CO., INC.
CLIENT OWNER

ADDRESS	STREET	CITY
---------	--------	------

30	EAGLE RIDGE		
SUBLOT NO.	SUBDIVISION NAME	VOL.	PAGE
			OHIO
LOT, TRACT			

REMARKS

ALL BOUNDARY DATA SHOWN WAS OBTAINED FROM (DEEDS, RECORDED SUBDIVISION PLAT OR OTHER PUBLIC RECORDS). LOCATIONS AS SHOWN OF ADJACENT WELLS AND SEPTIC TANKS OBTAINED FROM LAKE COUNTY HEALTH DEPARTMENT.

LEGEND

SANITARY MANHOLE ———●
 PROPOSED CONTOURS ———
 EXIST. ELEV.→100.0
 100.0 →PROP. ELEV.

WATER VALVE (GAS) ———||
 DIRECTION OF
 SURFACE DRAINAGE
 ↗

CHECK LIST

NO. OF BEDROOMS DIMENSIONS BEARINGS TIE TO NEAREST STREET SUBLOT NO. PARCEL NO. SURROUNDING OWNERS BLDG. DIMENSIONS FIN. GR BLDG. TIES FLTR. GRADES APRON TYPE WIDTH THICKNESS SIDEWALK TYPE WIDTH THICKNESS CULVERT TYPE DIA. LENGTH ROCK OUTCROPPINGS	WATER MAIN SIZE, LOCATION SAN, SEWER SIZE % GR. LOC. SAN, MH, CAST. ELEV. IN, ELEV. SAN, CONN. SIZE, LOC., DEPTH STORM SEWER SIZE % GR. LOC. STORM MH, CAST ELEV., INV., ELEV. PAV'TY TYPE GRADE CURBS GAS LINE LOC. SIZE PRESSURE SEPTIC TANK, LOCATION & DUPLICATION AREA WELL LOCATION ISOLATION RADIUS FROM WELL
--	---

DESIGN CERTIFICATION

THIS PLAT WAS PREPARED BY ME, AND IS CORRECT TO THE
BEST OF MY KNOWLEDGE AND BELIEF.


NAME	SURVEYOR REGISTRATION NO.
------	---------------------------

"AS BUILT" CERTIFICATION
I HEREBY CERTIFY THAT THE CIRCLED GRADES ARE EXIST-
ING GRADES OBTAINED ON THE SITE ON _____
19 _____ AND ARE CORRECT TO THE BEST OF MY ACKNOWLEDGMENT AND BELIEF.




LAND DESIGN consultants
2855 GA ST AVE MENTOR OHIO 44060

			DRAWING NO.
1	DRAWN BY	SCALE 1"=30'	86-161 / 30
2	CHK'D	DATE 8/87	
3	CREW CHIEF	APP'D.	


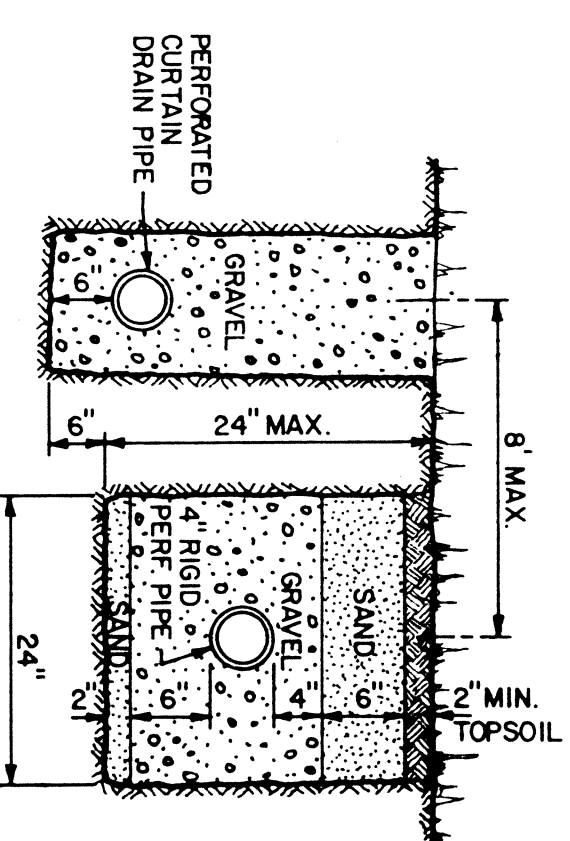


TRENCH DETAIL

SHEET 2 OF 2

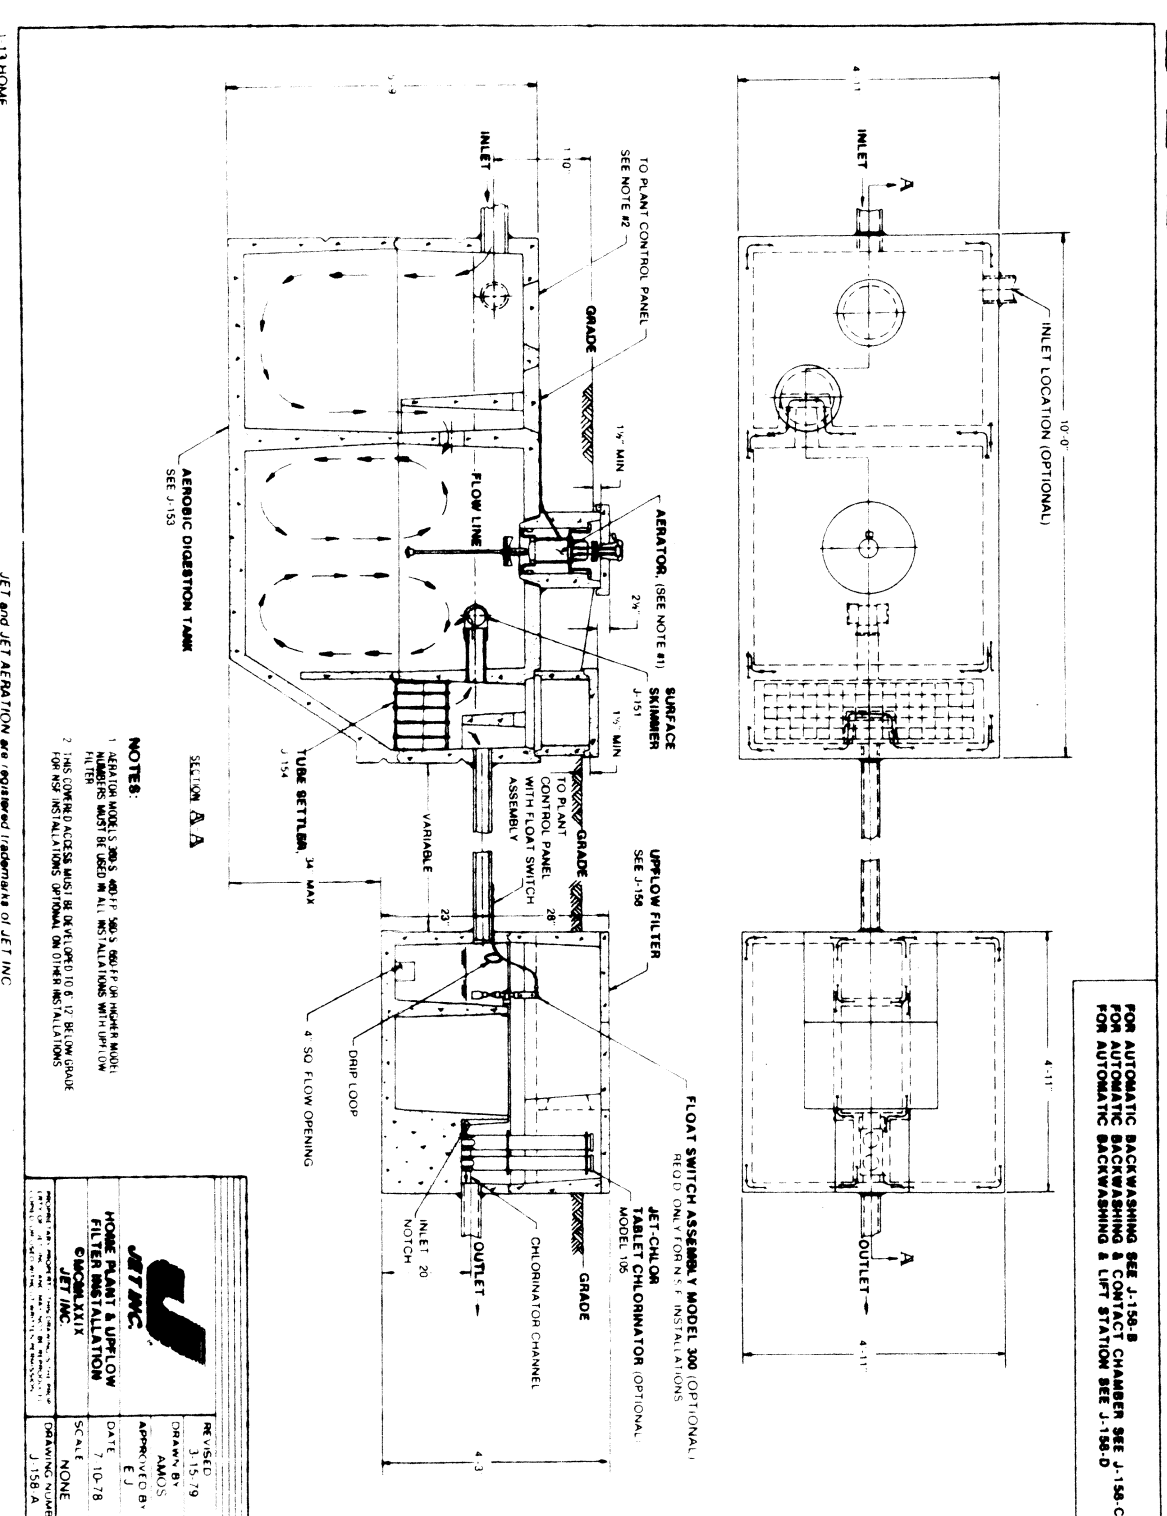

SUBSURFACE SAND FILTERS

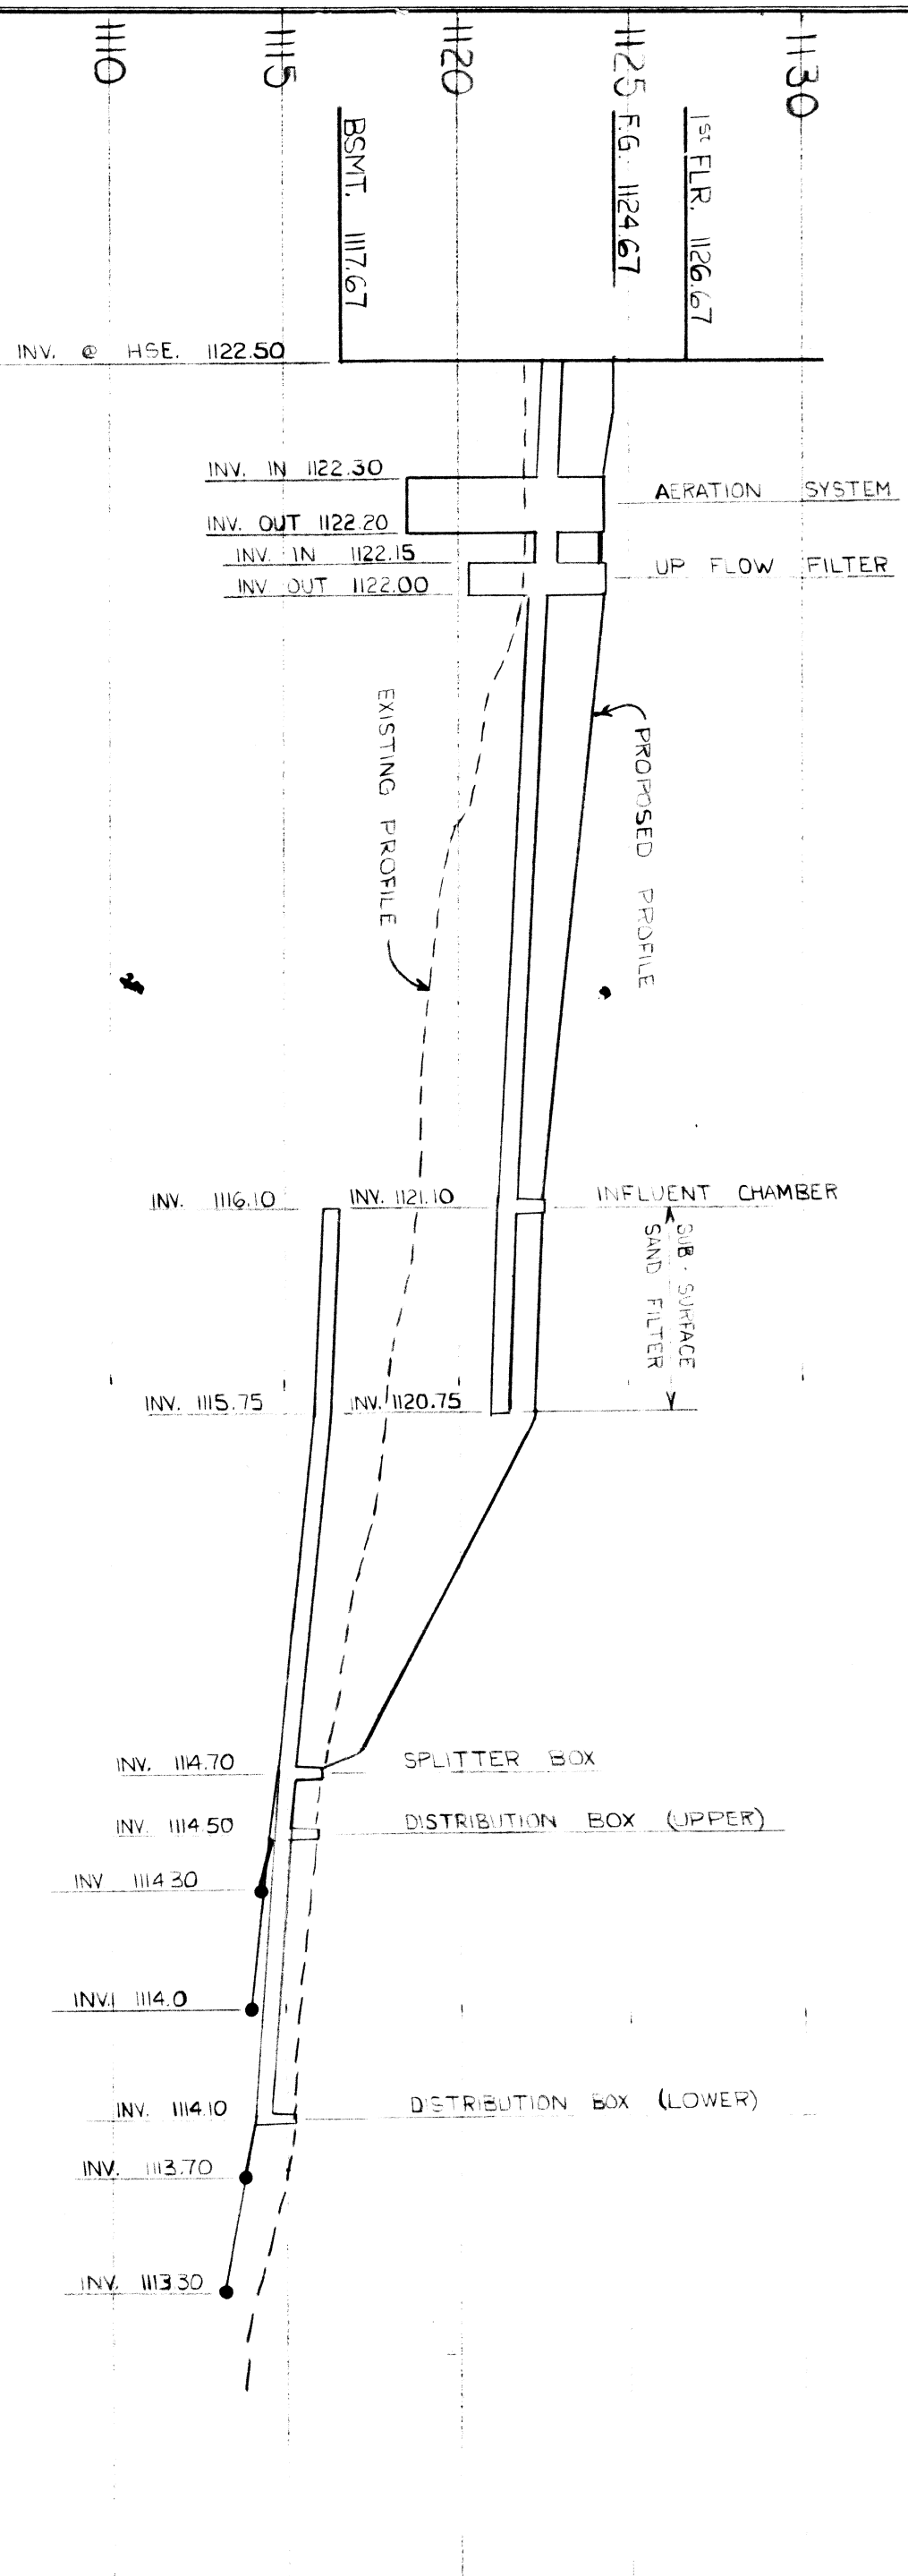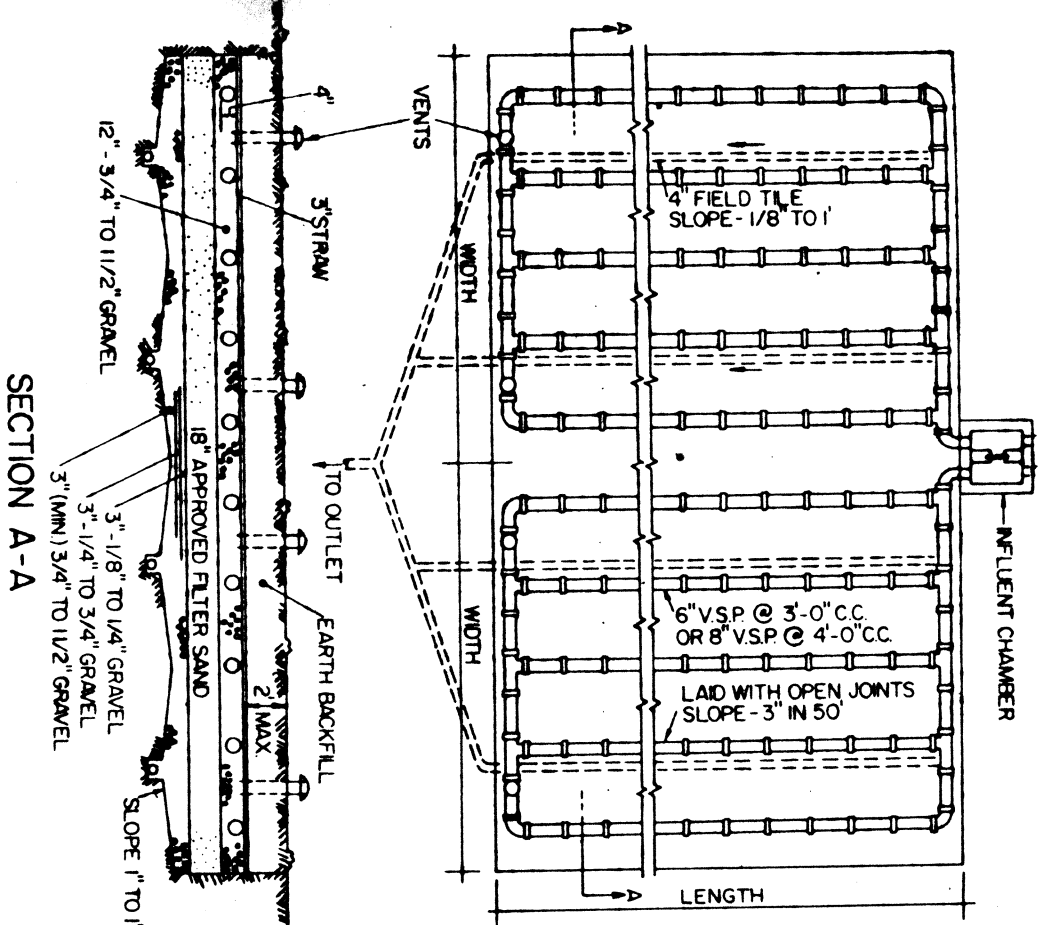

HYDRAULIC PROFILE

SCALE: HORIZ. 1" = 30'
VERT. 1" = 5'