
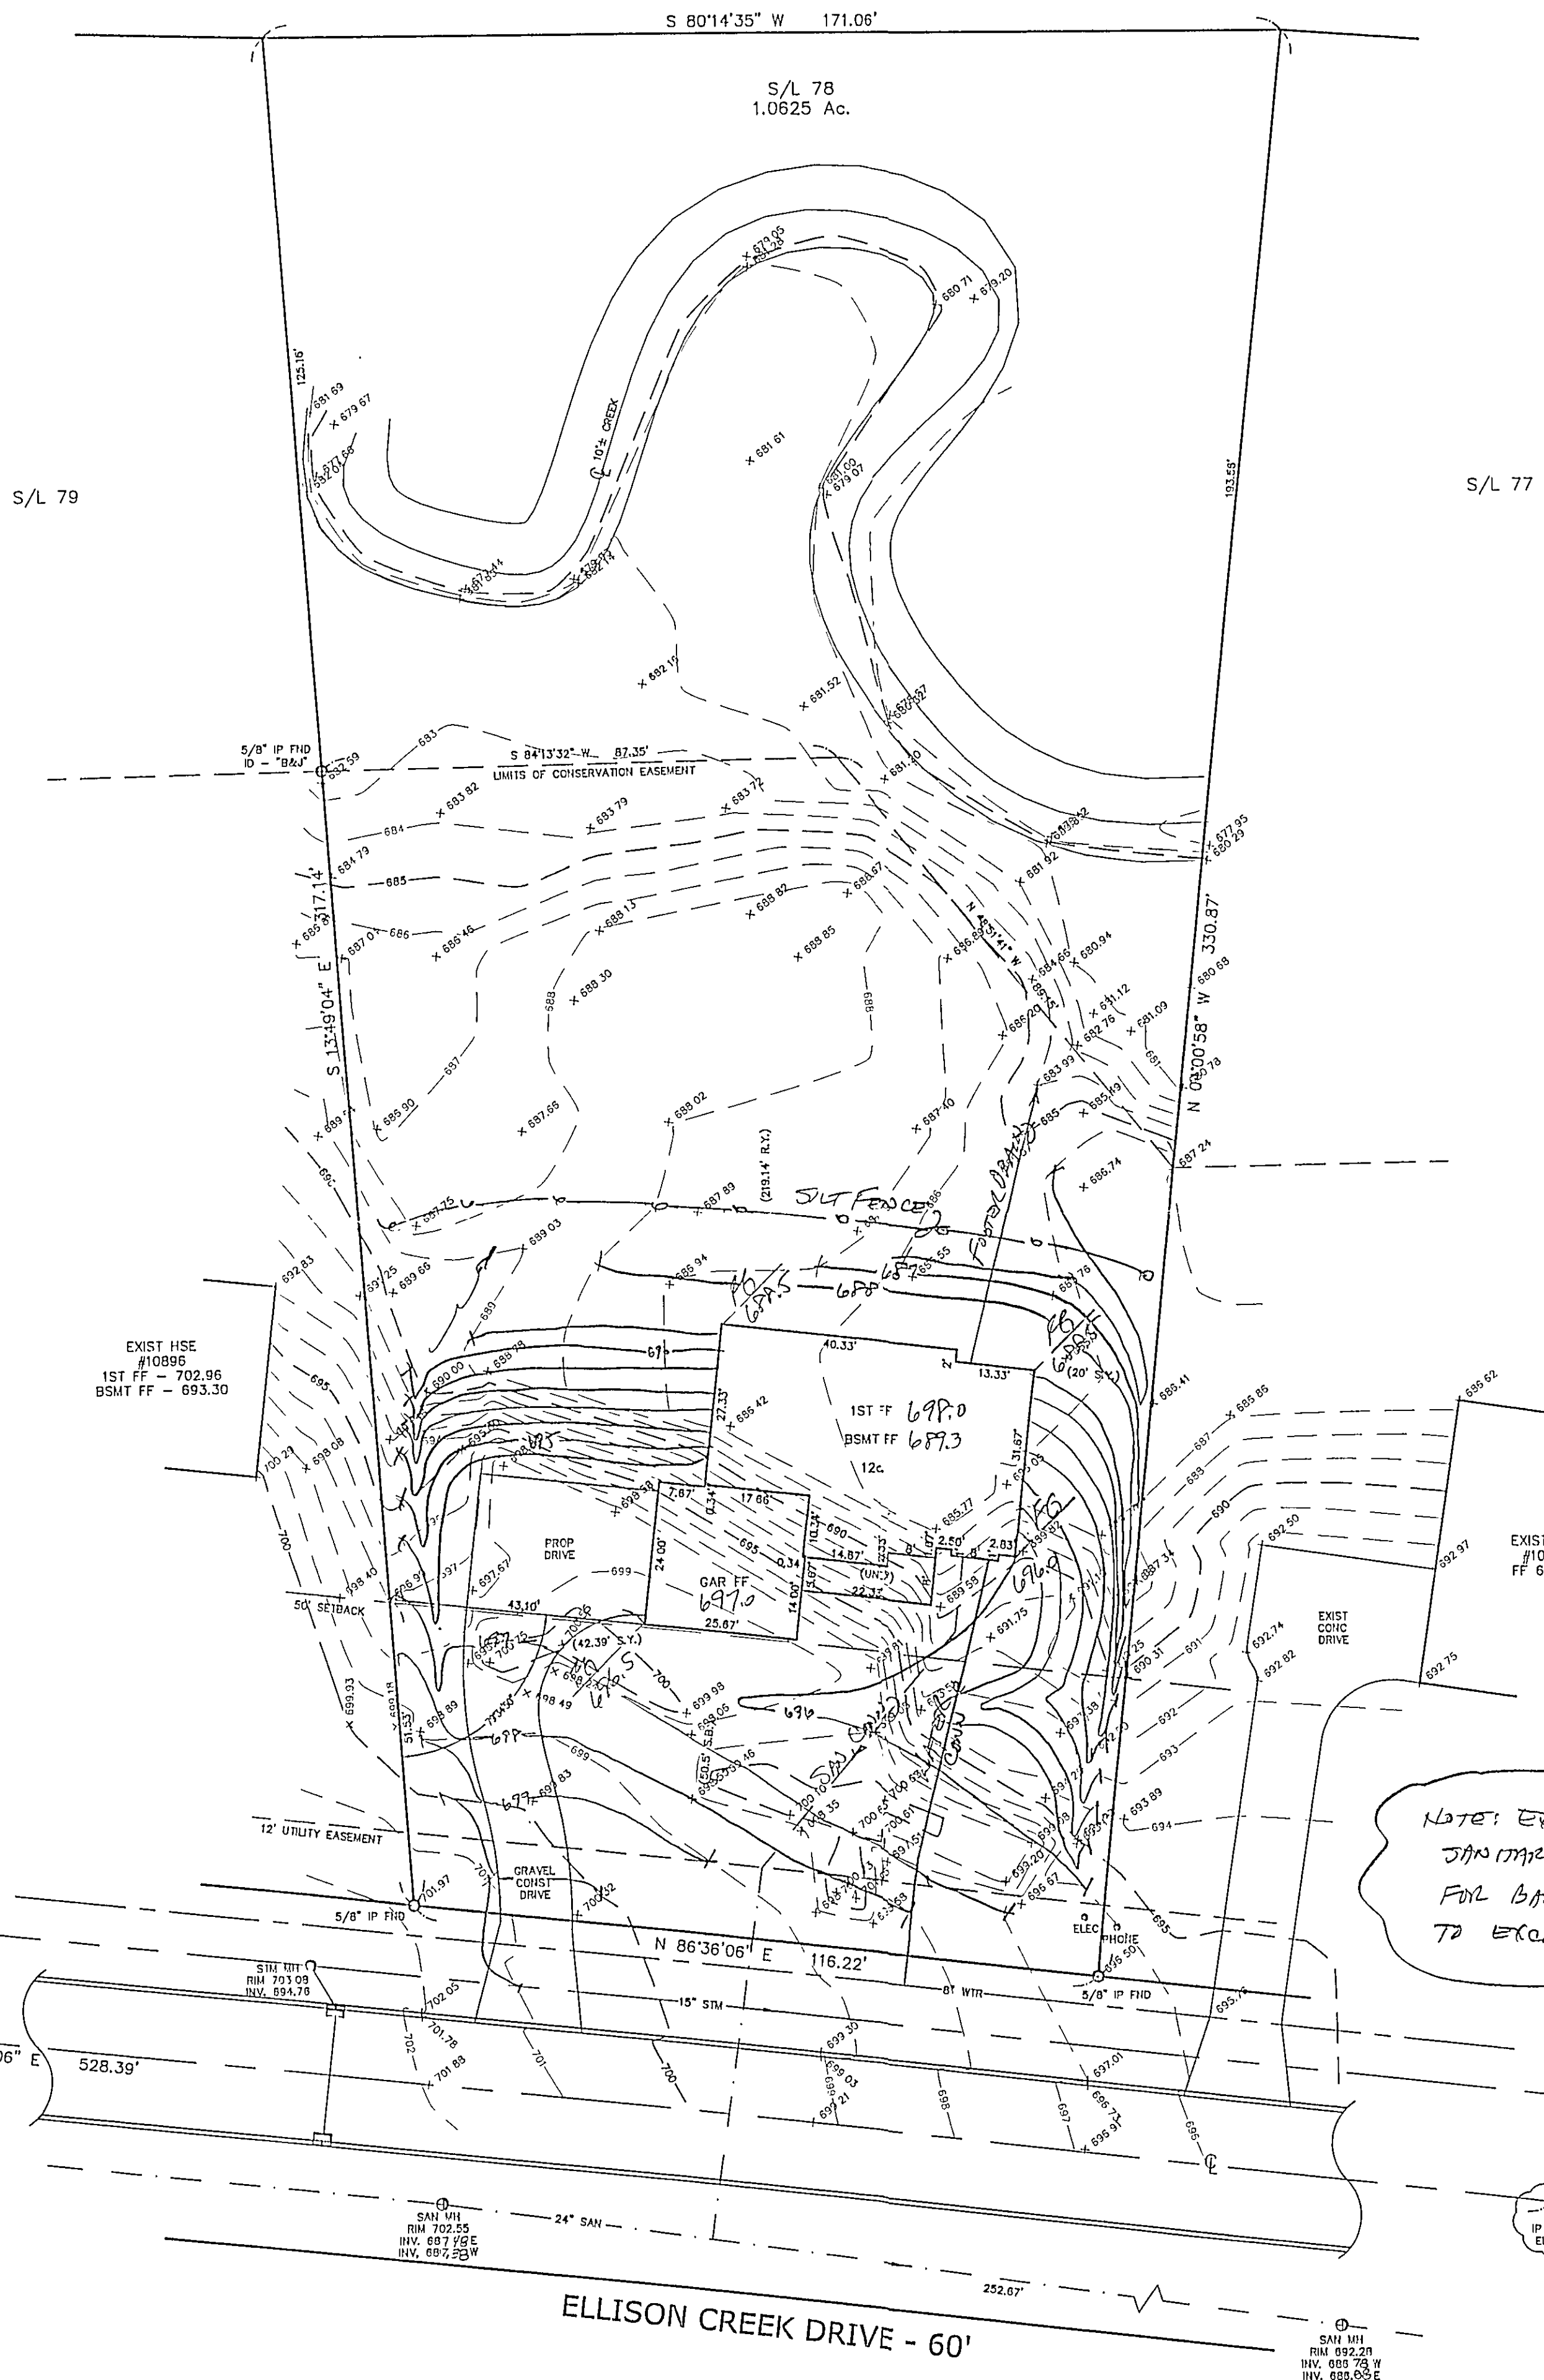
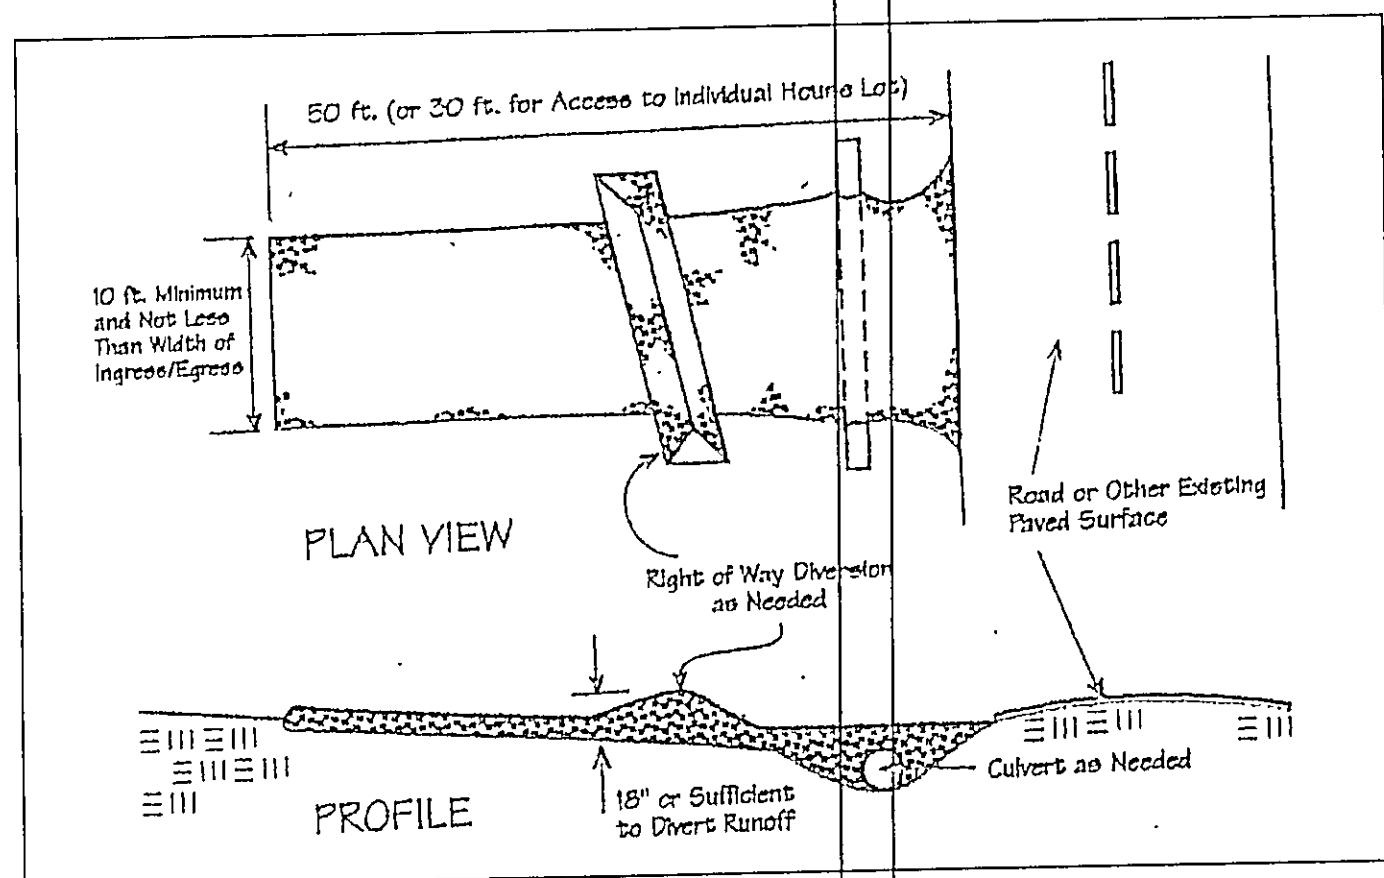
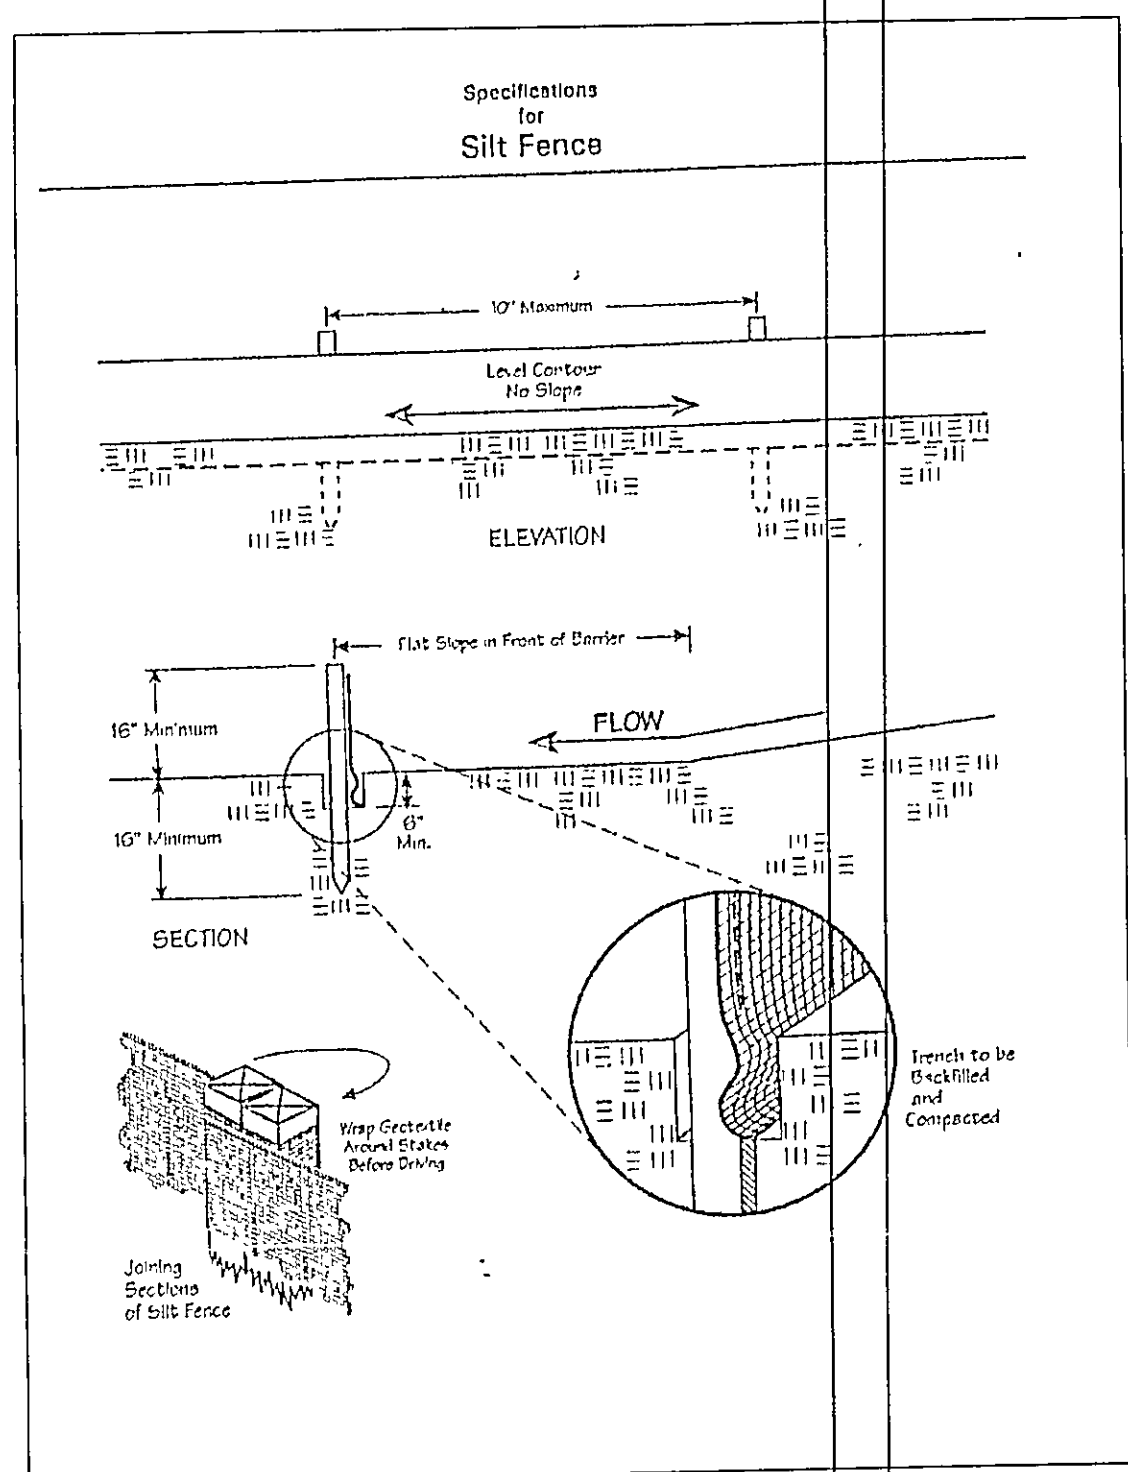


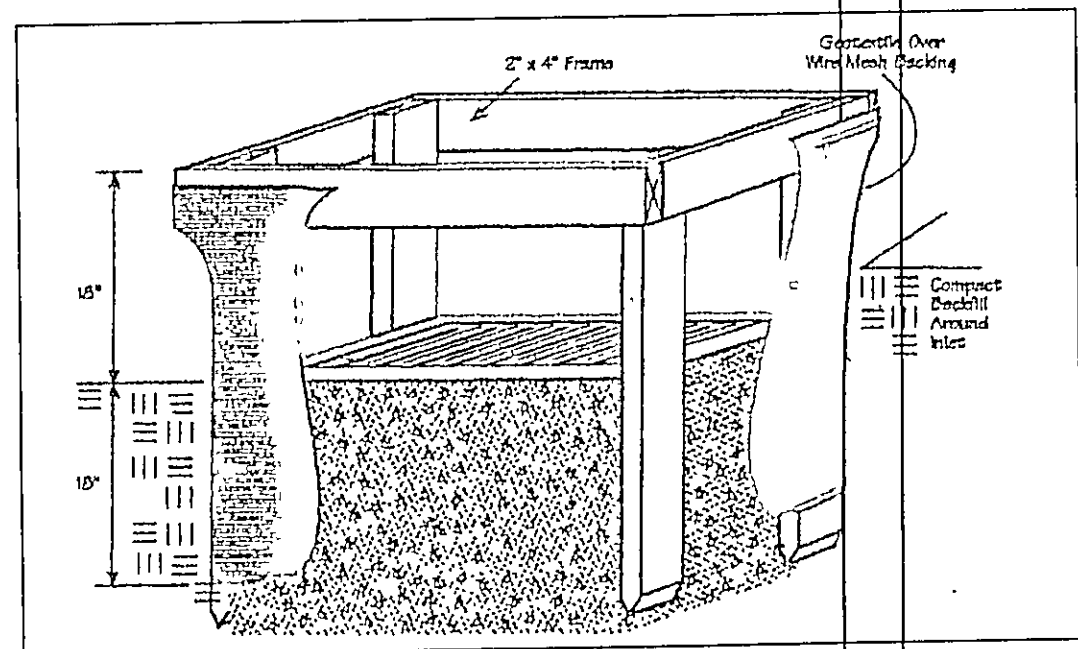

Temporary Seeding Species Selection			
Seeding Dates	Species	LI	Per Ac.
March 1 to August 15	Oats	1	4 bushel
	Tall Fescue	1	40 lb.
	Annual Ryegrass	1	40 lb.
	Perennial Ryegrass	1	40 lb.
August 16 to November 1	Rye	1	2 bushel
	Tall Fescue	1	40 lb.
	Annual Ryegrass	1	40 lb.
	Wheat	1	2 bushel
November 1 to Spring Seeding	Tall Fescue	1	40 lb.
	Annual Ryegrass	1	40 lb.
	Perennial Ryegrass	1	40 lb.
	Tall Fescue	1	40 lb.

Note: Other approved seed species may be substituted.

0105-12010
1/4/05
JAMES R. GILLS, PE.
County Drainage Engineer

I, the undersigned hereby certify that the topography indicated by 6", 1" or 2" contours, and elevations shown herein represent an actual field survey made by me on the 30th day of December, 2005, and that the elevations were taken at 10' intervals and that as of that date they existed as indicated herein.


ROOF DRAINS SHALL DISCHARGE TO SPLASH BLOCKS.

TBM - IP MONUMENT
ELEV - 693.30

ROOF DRAINS SHALL DISCHARGE TO SPLASH BLOCKS.

JAMES R. GILLS, PE.
County Drainage Engineer
By L.S. Date 1-11-05

EXISTING UTILITIES: 1. IF THE SIZE AND LOCATION OF THE UNDERGROUND UTILITIES SHOWN HEREON HAVE BEEN OBTAINED BY A SURVEY OF AVAILABLE RECORDS. VERIFICATION BY FIELD OBSERVATION HAS BEEN CONDUCTED WHERE PRACTICAL. HOWEVER, BABCOCK, JONES AND ASSOCIATES, INC. DOES NOT GUARANTEE THE COMPLETENESS NOR ACCURACY THEREOF.

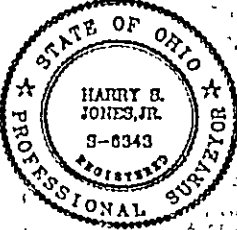

REV. NO.	DESCRIPTION	DATE	BY	CHK'D

BABCOCK, JONES AND ASSOCIATES, INC.
CIVIL ENGINEERS - SURVEYORS - LAND PLANNERS
PAINESVILLE OHIO 44077

DATE	1/3/05
DESIGN BY	H.J.
DRAWN BY	B.P.
APPROVED BY	H.J.
CREW CHIEF	E.H.

SITE PLAN
OR
KAY HOUS
ELLISON CREEK DRIVE (EL. 50.00) CREEK SUB. 1) S/L 78
CONCORD TOWNSHIP LAKE COUNTY STATE OF OHIO

SCALE	1"=20'
JOB NO	00-265-78
SHEET	1 OF 1