


Site Plan for The Lucic Residence

Being Sublot No. 66 in Ellison Creek Subdivision
recorded in Vol. 39 Pg. 17
Concord Township, Ohio

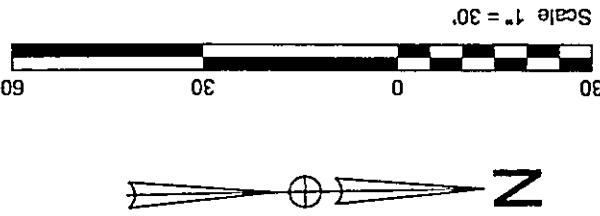

LEGEND

- PROPOSED ELEVATIONS 873.26
- EXISTING ELEVATIONS 873.26
- AS-BUILT ELEVATIONS
- EXISTING CONTOURS 872
- PROPOSED CONTOURS 872
- OVERLAND DRAINAGE FLOW

NOTES:

ALL DOWNSPOUTS SHALL BE
OUTLETED TO SPLASHBLOCKS

DESIGN CERTIFICATION


"I, THE UNDERSIGNED, HEREBY CERTIFY THAT THIS TOPOGRAPHY
INDICATED BY CONTOURS AND EXISTING ELEVATIONS SHOWN HEREON
REPRESENTS AN ACTUAL SURVEY MADE BY ME ON 5.23.02
AND THAT THE ELEVATIONS WERE TAKEN AT THE APPROPRIATE
INTERVALS AND AS OF THAT DAY THEY EXISTED AS INDICATED HEREON.
I FURTHER CERTIFY THAT THIS PLAN WAS PREPARED BY ME FROM
ACTUAL BOUNDARY SURVEY AND IRON PINS WERE FOUND OR SET AT
THE PROPERTY CORNERS AND ALL OF WHICH IS CORRECT TO THE
BEST OF MY KNOWLEDGE AND BELIEF."
BY: *Peter J. Knezovic*
REG. NO. 7249



AS-BUILT CERTIFICATION

"I HEREBY CERTIFY THAT THE CIRCLED ELEVATIONS ARE EXISTING
FINISH GRADES CHECKED IN THE FIELD ON
AND AS OF THAT DATE THE LOT
CORNER IRON PINS WERE EXISTING AND THAT SURVEY IS CORRECT TO
THE BEST OF MY KNOWLEDGE AND BELIEF."
BY: _____
REG. NO. _____

PREPARED BY:
PETER J. KNEZOVIC
30102 RICKET LANE
WICKLIFFE, OHIO 44092
DATE: 9-10-02
SCALE: 1" = 30'
DRAWN BY: BBS

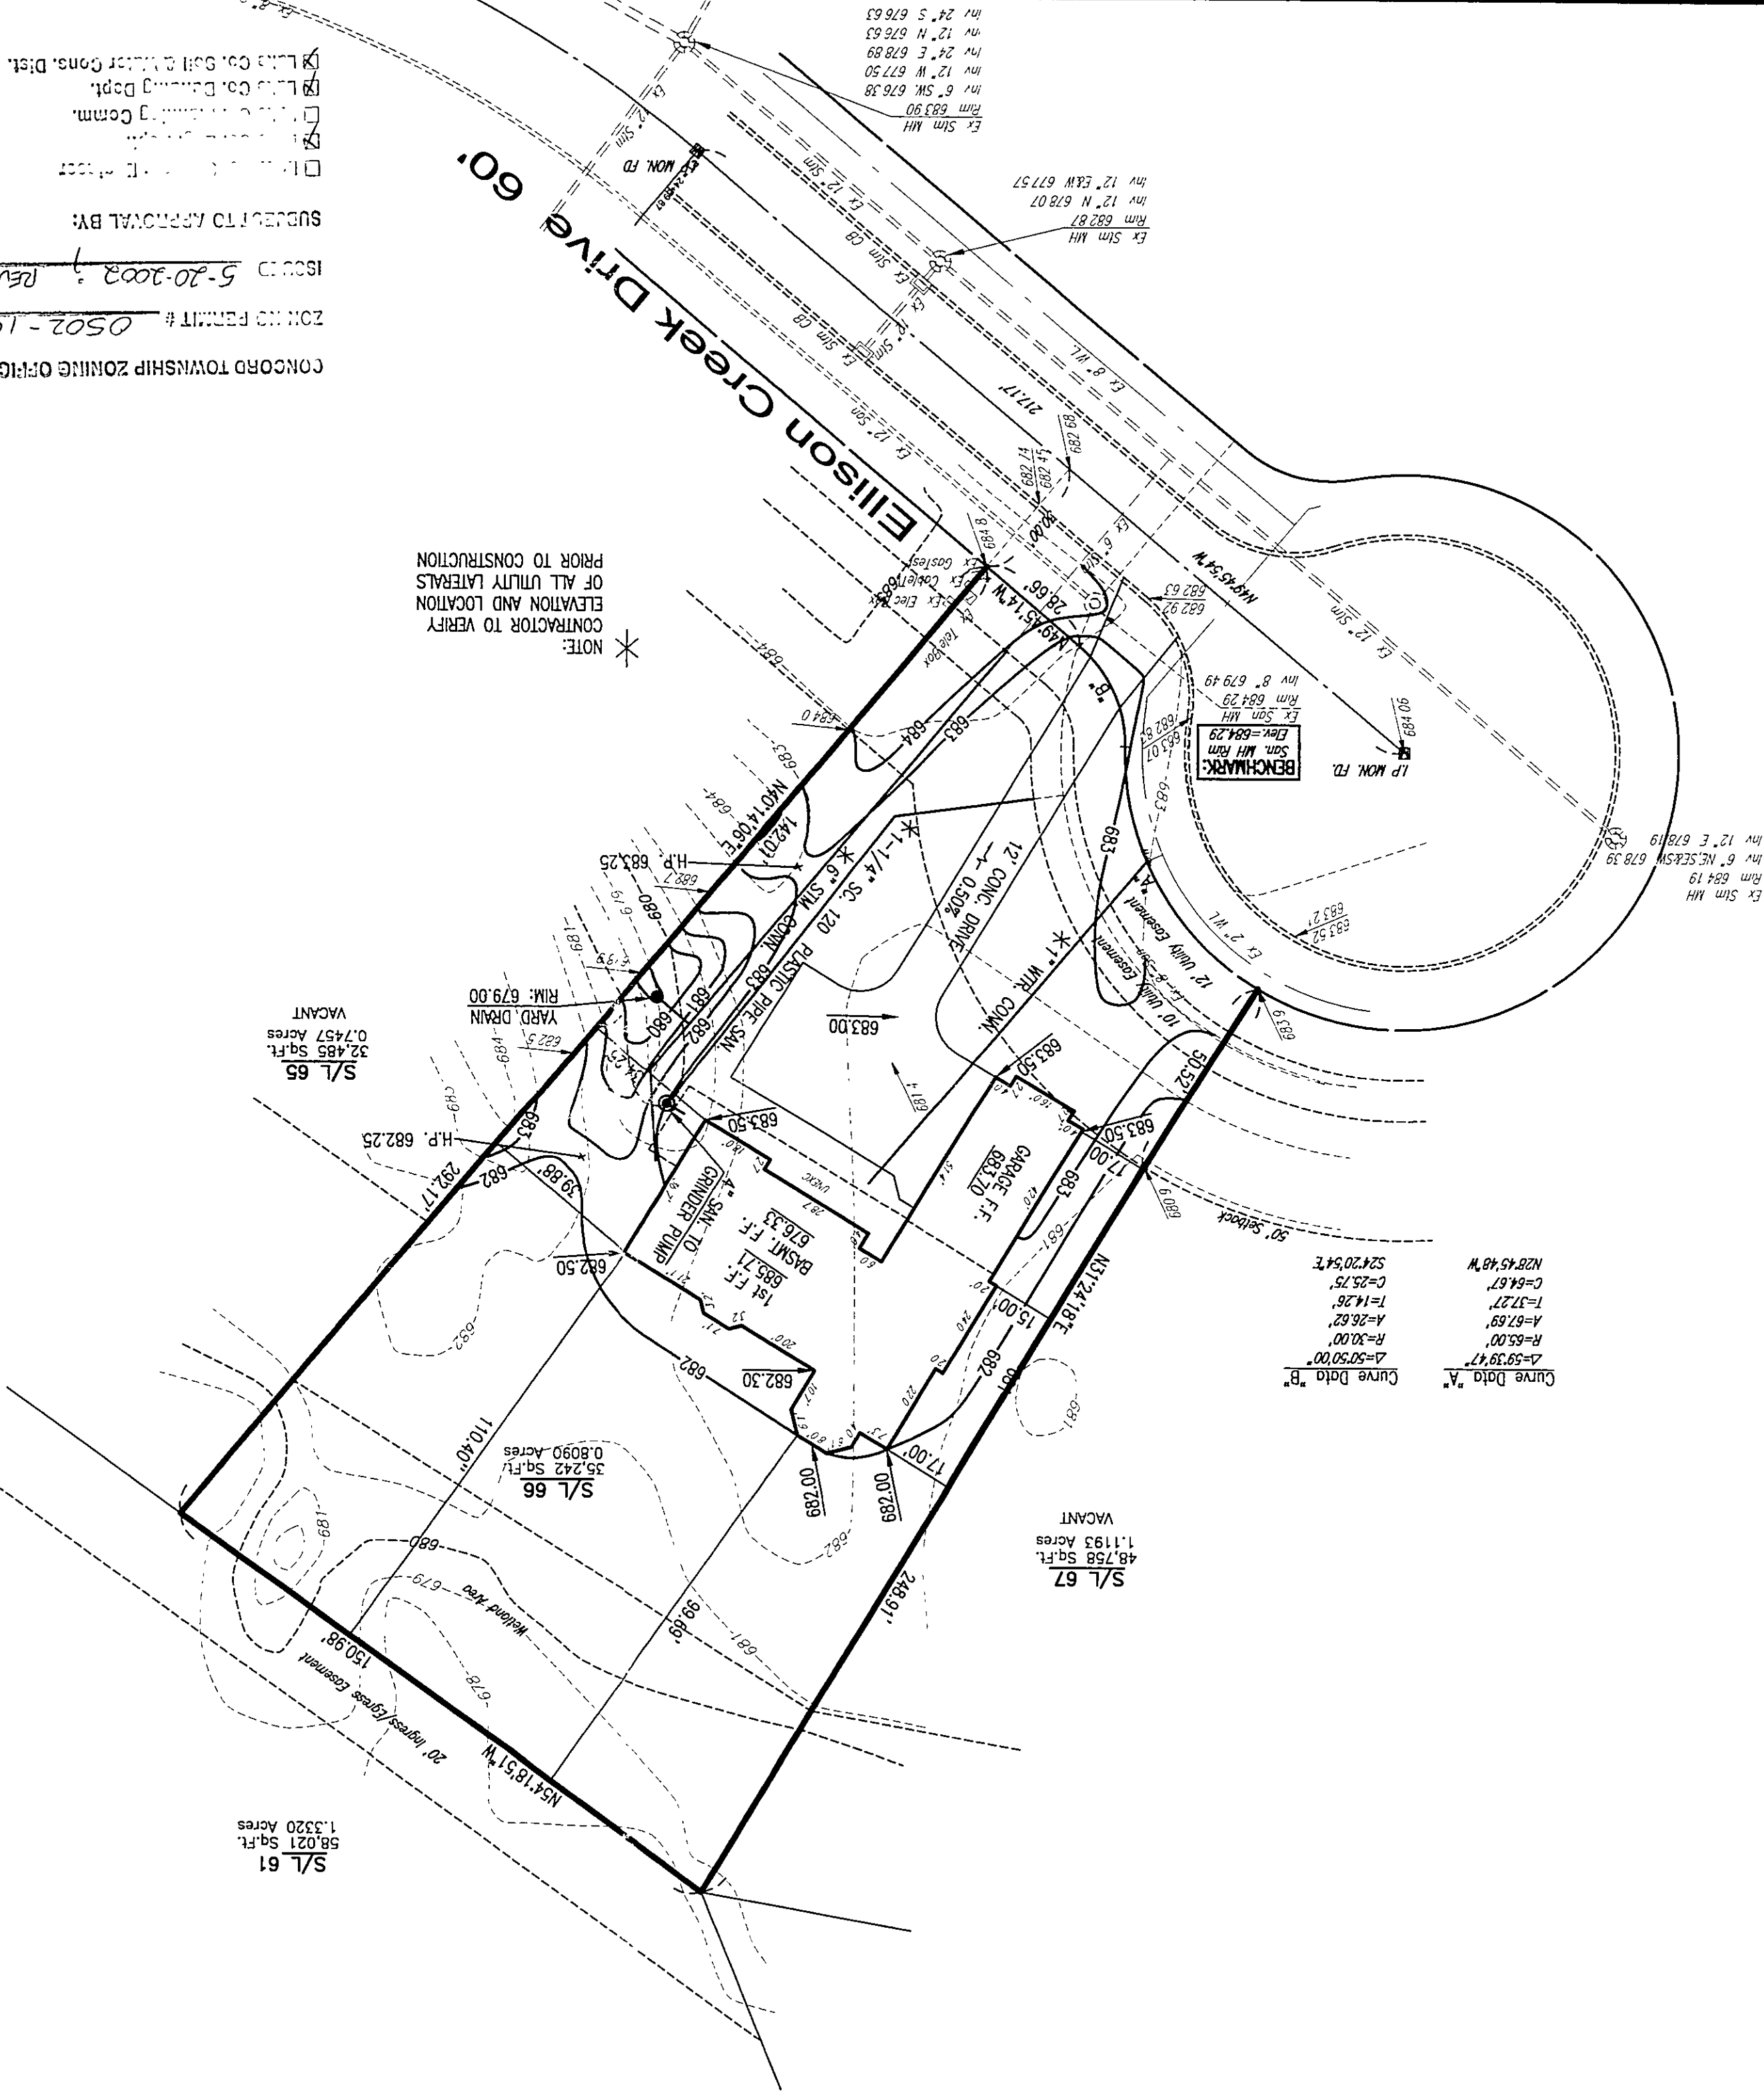

CONCORD TOWNSHIP ZONING OFFICE
ZONING PERMIT # 0502-10588
ISSUED 5-20-2002, REVISED 9-13-2002
SUBJECT TO APPROVAL BY:

- ☐ L.L.B. CO. Soil & Water Cons. Dist.
- ☐ L.L.B. CO. Building Dept.
- ☐ L.L.B. CO. Planning Comm.
- ☐ L.L.B. CO. Public Works
- ☐ L.L.B. CO. Zoning

Grading Plan Approved
as shown and/or noted
by M.E.S. R. GILLIS, P.E.
L.L.B. County Engineer
Date 9-16-02
By: *Peter J. Knezovic*