

CURVE DATA

- ① $R = 730.00'$
 $L = 61.66'$
 $C = 61.64'$
 $B = N 59^{\circ}48'16" W$
 $D = 04^{\circ}50'22"$
- ② $R = 30.00'$
 $L = 41.96'$
 $C = 38.62'$
 $B = N 82^{\circ}32'39" E$
 $D = 80^{\circ}08'32"$
- ③ $R = 280.00'$
 $L = 82.29'$
 $C = 81.99'$
 $B = S 50^{\circ}53'33" W$
 $D = 16^{\circ}50'20"$
- ④ $R = 250.00'$
 $L = 264.17'$
 $C = 252.05'$
 $B = S 60^{\circ}47'33" W$
 $D = 60^{\circ}32'38"$



I CERTIFY THAT THIS PLAN
 WAS PREPARED BY ME AND
 IS CORRECT TO THE BEST OF
 MY KNOWLEDGE AND BELIEF

John C. Skonieczny
 REG. SURVEYOR #6356

JOHN C. SKONIECZNY
 7739 VIEWMOUNT DR.
 PAINESVILLE, OHIO 44077
 PH. 352-7742

NOTE 1
 EXCAVATING CONTRACTOR TO FIELD VERIFY
 SERVICE CONNECTION LOCATION AND ELEVATIONS
 PRIOR TO BASEMENT EXCAVATION.

- NOTE 2
- ① 6" P.V.C., STR. SEWER @.00% MIN
 - ② 6" P.V.C., SAN SEWER @.00% MIN.
 - ③ 1" WATER CONN. TYPE "K" COPPER


--- EXISTING GRADES
 --- PROPOSED GRADES
 --- SWALE

2 WORKING DAYS
 BEFORE YOU DIG
 CALL TOLL FREE 800-362-2784
 OHIO UTILITIES PROTECTION SERVICE

Grading Plan Approved
 as shown and/or noted
 JAMES R. GILLS, P.E.,
 Lake County Engineer

By *dmf* Date *7/11/03*

GRAPHIC SCALE

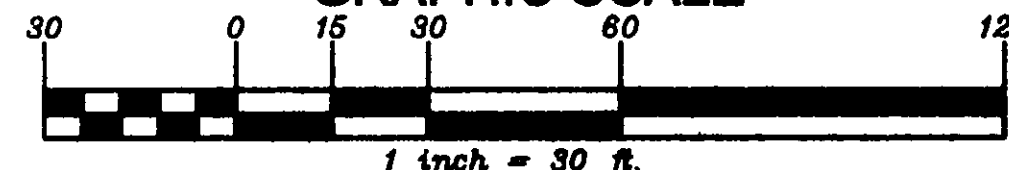

SITE PLAN FOR: CAPRA HOMES

SCALE: 1" = 30'	APPROVED:	DRAWN BY: SWC
DATE: FEB. 03		REVISED:
BEING SUBLT 12 IN THE ELLISON CREEK SUBDIVISION AS RECORDED IN VOLUME 39 PAGE 17-1 IN THE LAKE COUNTY RECORD OF PLATS TOWNSHIP OF CONCORD - COUNTY OF LAKE - STATE OF OHIO		
JOB# 03-3783		DRAWING NUMBER 03-2345

