



2 WORKING DAYS
BEFORE YOU DIG
CALL TOLL FREE 800-362-2764
AND VISIT PROTECTON SERVICE

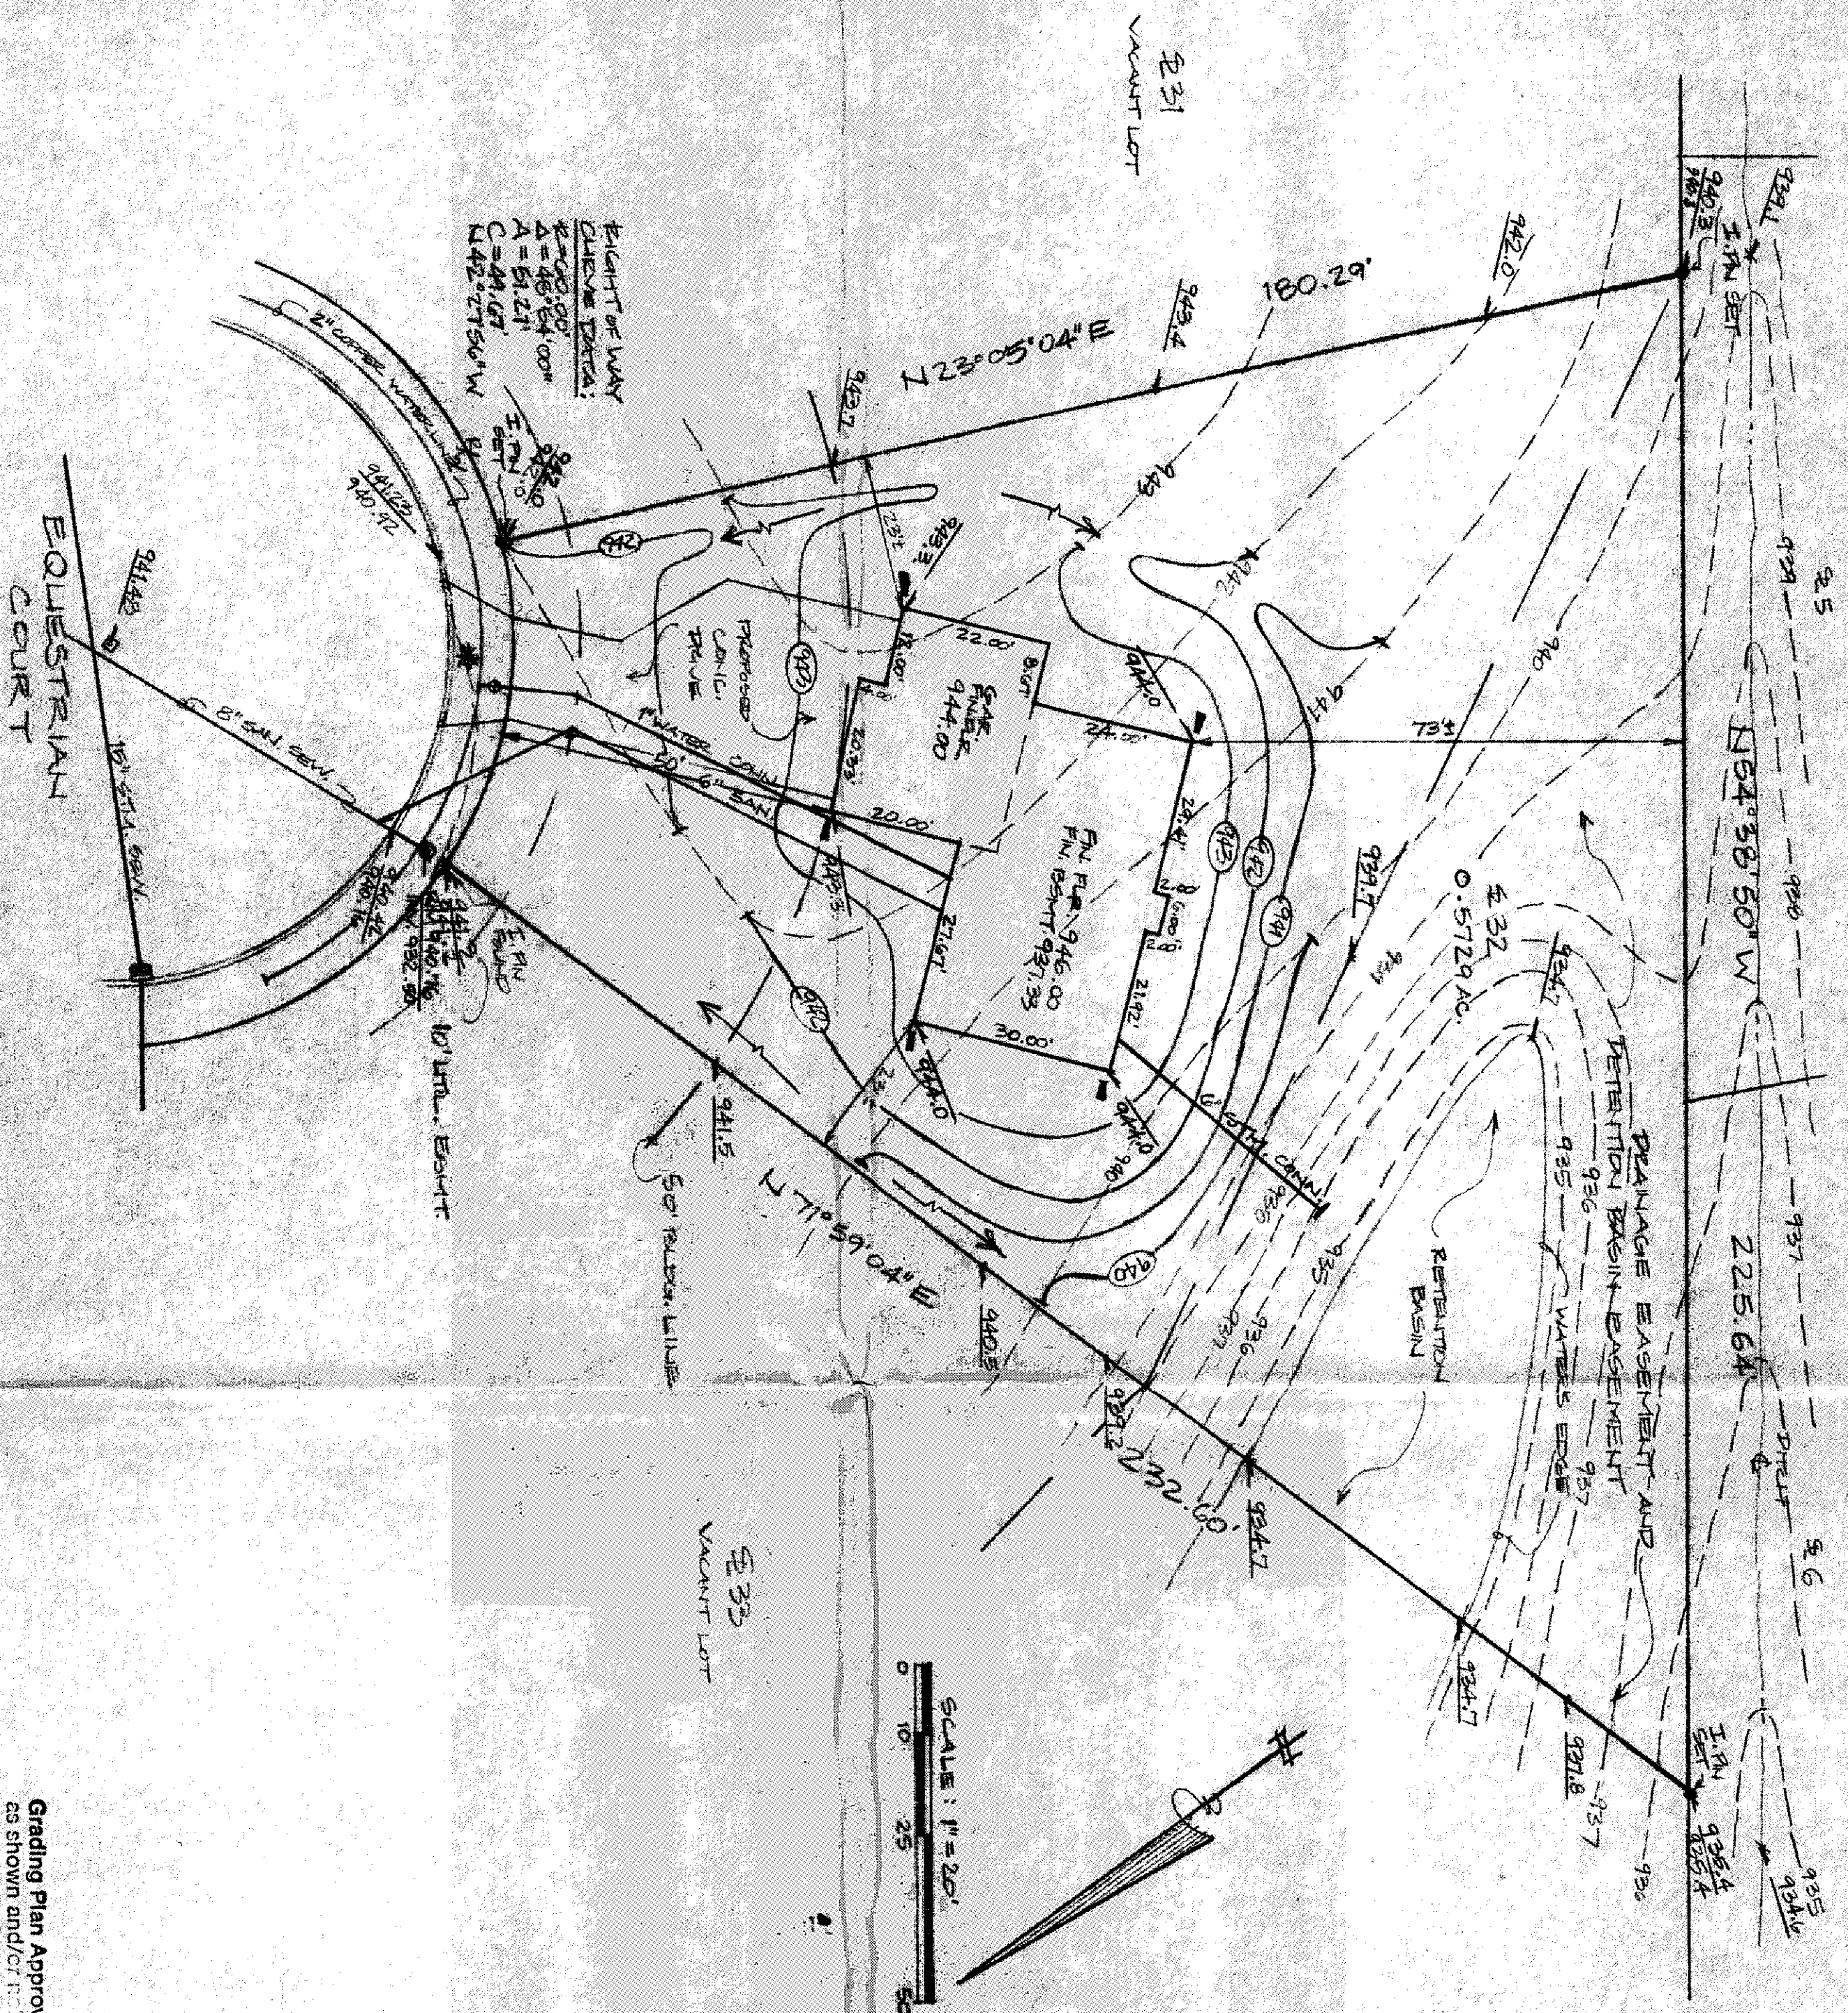

SCALE: 1" = 20'
0 10 25 50 FT

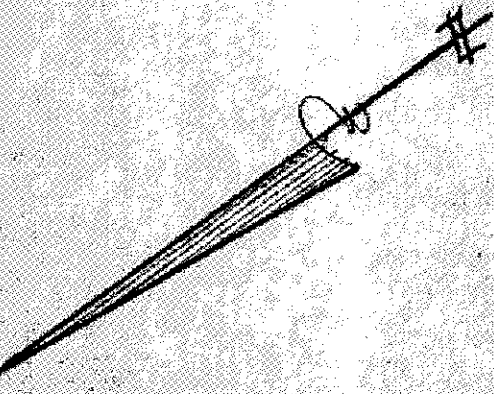

SITE PLAN

FOR: 20TH CENTURY CONSTRUCTION


2167 WENTON AVE. FRANKSVILLE
ADDRESS STREET CITY

32 CARRIAGE HILLS LOT 2
SUBLOT NO. SUBDIVISION NAME VOL. PAGE

LOT TRACT CARRIAGE HILLS LOT 2
SUBDIVISION NAME VOL. PAGE

THE NORTH COAST ENGINEERING AND
SURVEYING CO., INC.
2570 SUPERIOR AVE., SUITE 501
CLEVELAND, OHIO 44114
TEL. (216) 241-7070 FAX (216) 241-7071

CHECK LIST
LOT DIMENSIONS & BEARINGS
TO NEAREST STREET
SUBLOT NO. (PARCEL NO.)
SURROUNDING OWNERS
BUILDING DIMENSIONS
SEWER, SIDEWALK, REAR YARD
SIDEWALK TYPE, WIDTH, THICKNESS
CUT/PAV'T TYPE, DIAL, LENGTH
WATER MAIN SIZE, LOCATION
SAN. MAIN SIZE, GRADE, LOCATION
SAN. MAIN, SIZE, GRADE, LOCATION
STORM SEWER SIZE, GRADE, LOCATION
PLOT TYPE GRADE, ELEV.
GAS LINE LOCATION
SEPTIC SYSTEM & ISOLATION RADIUS

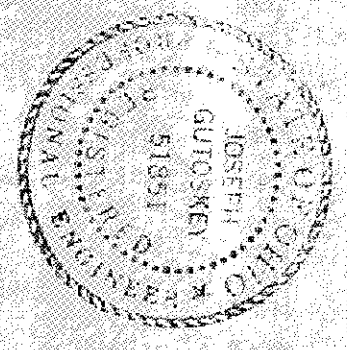

STATE SEAL

DESIGN CERTIFICATION

THIS PLAN WAS PREPARED BY ME, AND IS CORRECT
TO THE BEST OF MY KNOWLEDGE
NAME: Joseph Gutoskey
DATE: 3/13/92

"AS-BUILT" CERTIFICATION

I HEREBY CERTIFY THAT THE CIRCLED INFORMATION IS EXISTING
AS OBTAINED ON THE SITE 19 AND IS
CORRECT TO THE BEST OF MY KNOWLEDGE AND BELIEF.

NAME		SCALE	
STORM MANHOLE SANITARY MANHOLE EXISTING CONTOURS PROPOSED CONTOURS EXIST. ELEV. 100.0 100.0 PROP. ELEV. DIRECTION OF SURFACE DRAINAGE - 4"	DRAIN BY	1" = 20'	DATE
	CHK'D BY		
REV.			3-92
REV.			
REV.			

BENCHMARK: TBM SANITARY MANHOLE RIM
IN FRONT OF SUBLOT 32 & 33
ELEVATION 940.76

* 6" THICK CONC. DRIVE AT AREA
ALL TOWNSTRAITS SHALL BE SPLASHED

Grading Plan Approved
as shown and/or noted
THOMAS P. GILLIE, P.E.
Lake County Engineer
By: TPG Date: 3/16/92
ZONING PERMIT #0392-7069
ISSUED 3-4-92

SUBJECT TO APPROVAL BY:
Lake County Sanitary Eng. ☐
Lake County Eng. Dept. ☒
Lake County Planning Comm. ☐
Lake County Bldg. Dept. ☒

CONTRACT NO.
92-133