


HYDRAULIC PROFILE VERT. 1"=20' HORIZ. 1"=5'

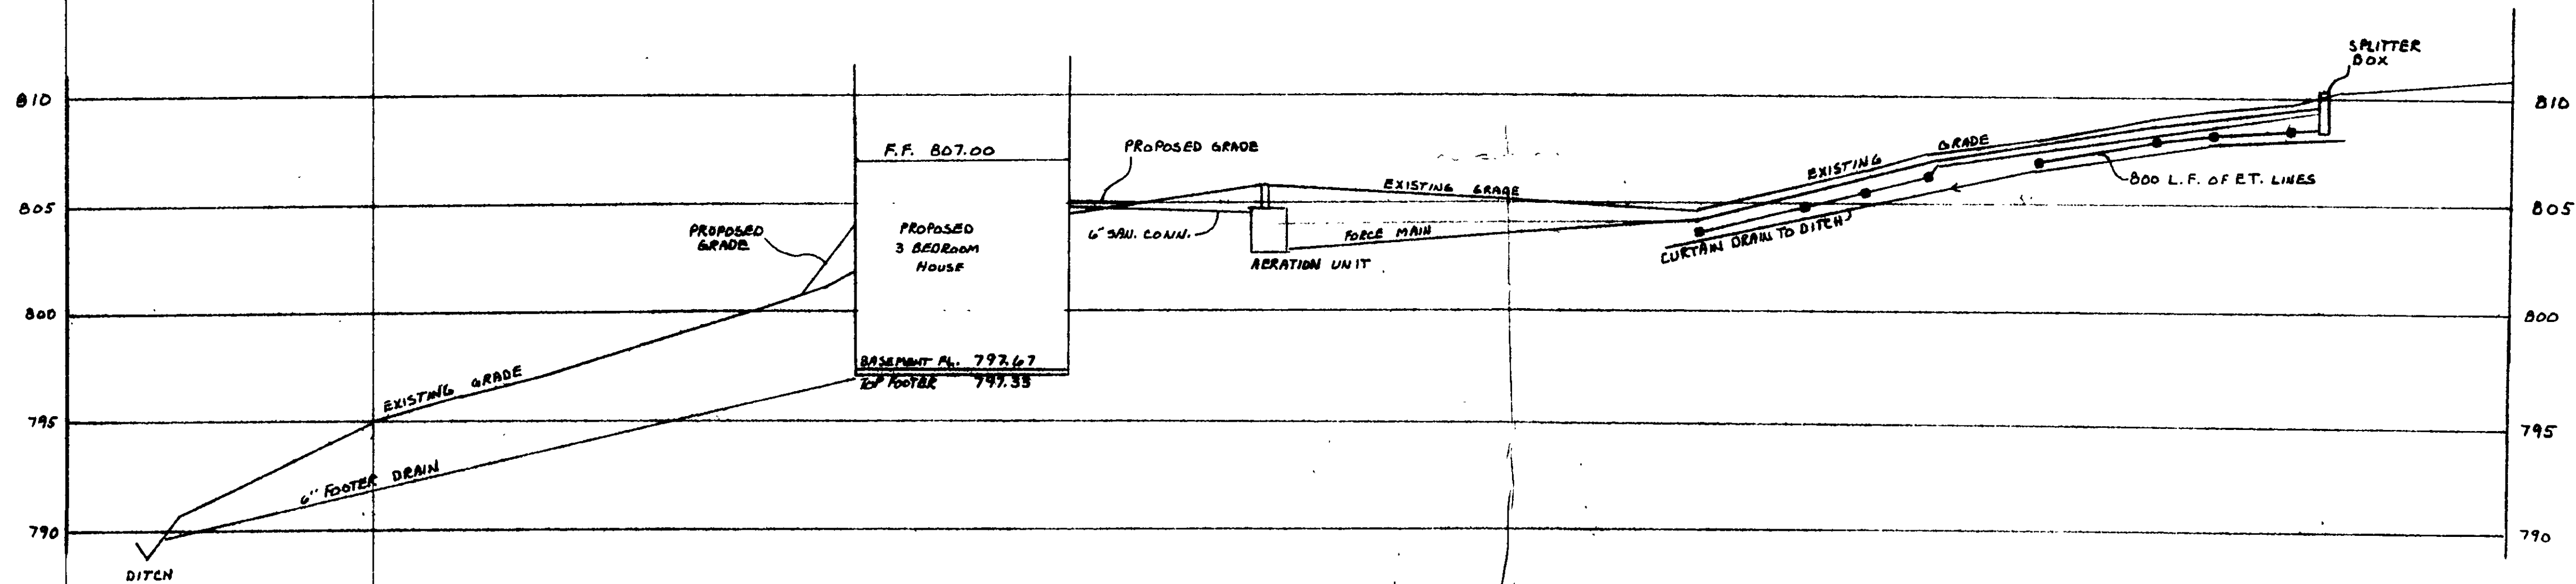

I, THE UNDERSIGNED, HEREBY CERTIFY THAT THIS TOPOGRAPHIC SURVEY, INDICATED BY 1' CONTOURS, AND ELEVATIONS SHOWN HEREON, REPRESENTS AN ACTUAL FIELD SURVEY MADE BY ME, OR THE 5TH DAY OF JANUARY 2001 AND THAT THE ELEVATIONS WERE TAKEN AT APPROPRIATE INTERVALS AND THAT AS OF THAT DATE THEY WERE AS INDICATED HEREON.

Willard F. Schade Jr.
WILLARD F. SCHADE JR. PROFESSIONAL SURVEYOR



SUBLOT 2
MARITAN AND MARISE STAMPA
Dec. 18, 2000
2-18-00 L.C.E.R.
P.P. No. 0A-195-02
1.247 ACRES

LEGEND

EXISTING ELEVATION
PROPOSED ELEVATION
EXISTING CONTOUR
PROPOSED CONTOUR

NOTES

□ = A 500 GALLON PER DAY 1/2" 40' L.C.E.R. 1" DIA. HOME AERATION UNIT WITH 1/2" DIA. 40' L.C.E.R. 1" DIA. WATER SAVING AERATION UNIT SHALL DISCHARGE TO SPLASH BLOCK.

A 200 GALLON PER DAY 1/2" 40' L.C.E.R. 1" DIA. HOME AERATION UNIT SHALL DISCHARGE TO SPLASH BLOCK.

A MINIMUM OF 24" DIA. 40' L.C.E.R. 1" DIA. WATER SAVING AERATION UNIT SHALL DISCHARGE TO SPLASH BLOCK.

Grading Plan Approved as shown on this plan by JAMES R. GILL, Lake County Engineer

By *James R. Gill* Date *12/12/01*

ROOF DRAINS SHALL DISCHARGE TO SPLASH BLOCK

SCHADE SURVEYING
4043 ERL STREET, MARITAN, ILL. 60151
SEPTIC SYSTEM AND SOFT PLANS

For: MARITAN AND MARISE STAMPA
11340 EXMOOR DRIVE, CHICAGO, ILL. 60655

DATE: 1-12-2001

DEVONSHIRE SUBDIVISION
1/2" = 1' H-1
LAKE COUNTY RECORD OF PLATS
ORIGINAL CONVEYED TO MARITAN AND MARISE STAMPA
DATE 1/12/01, LOT 2, AND LOT 6, 1/2" = 1' H-1

REVIEWED AND ACCEPTED
LAKE COUNTY GENERAL
HEALTH DISTRICT
DATE *1/12/01* BY *J.R.G.*

SEWAGE DISPOSAL PERMIT MUST BE OBTAINED BY A LAKE COUNTY LICENSED INSTALLER BEFORE INSTALLATION IS STARTED.

10' UTILITY EASEMENT
30' SET BACK LINE

4" = 33.01'
1" = 16.50'
1" = 82.51'
CH. 1.1 563' 35" 137' W

SCALE IN FEET
1" = 20'