
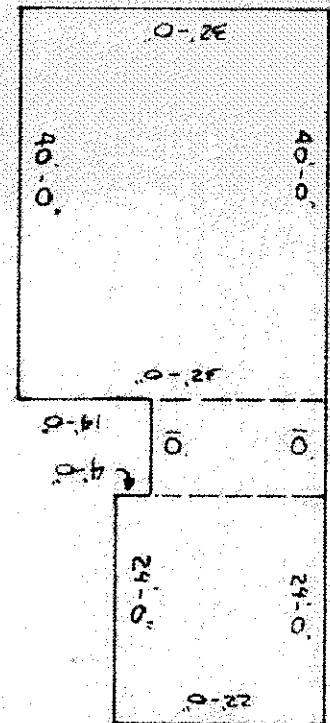
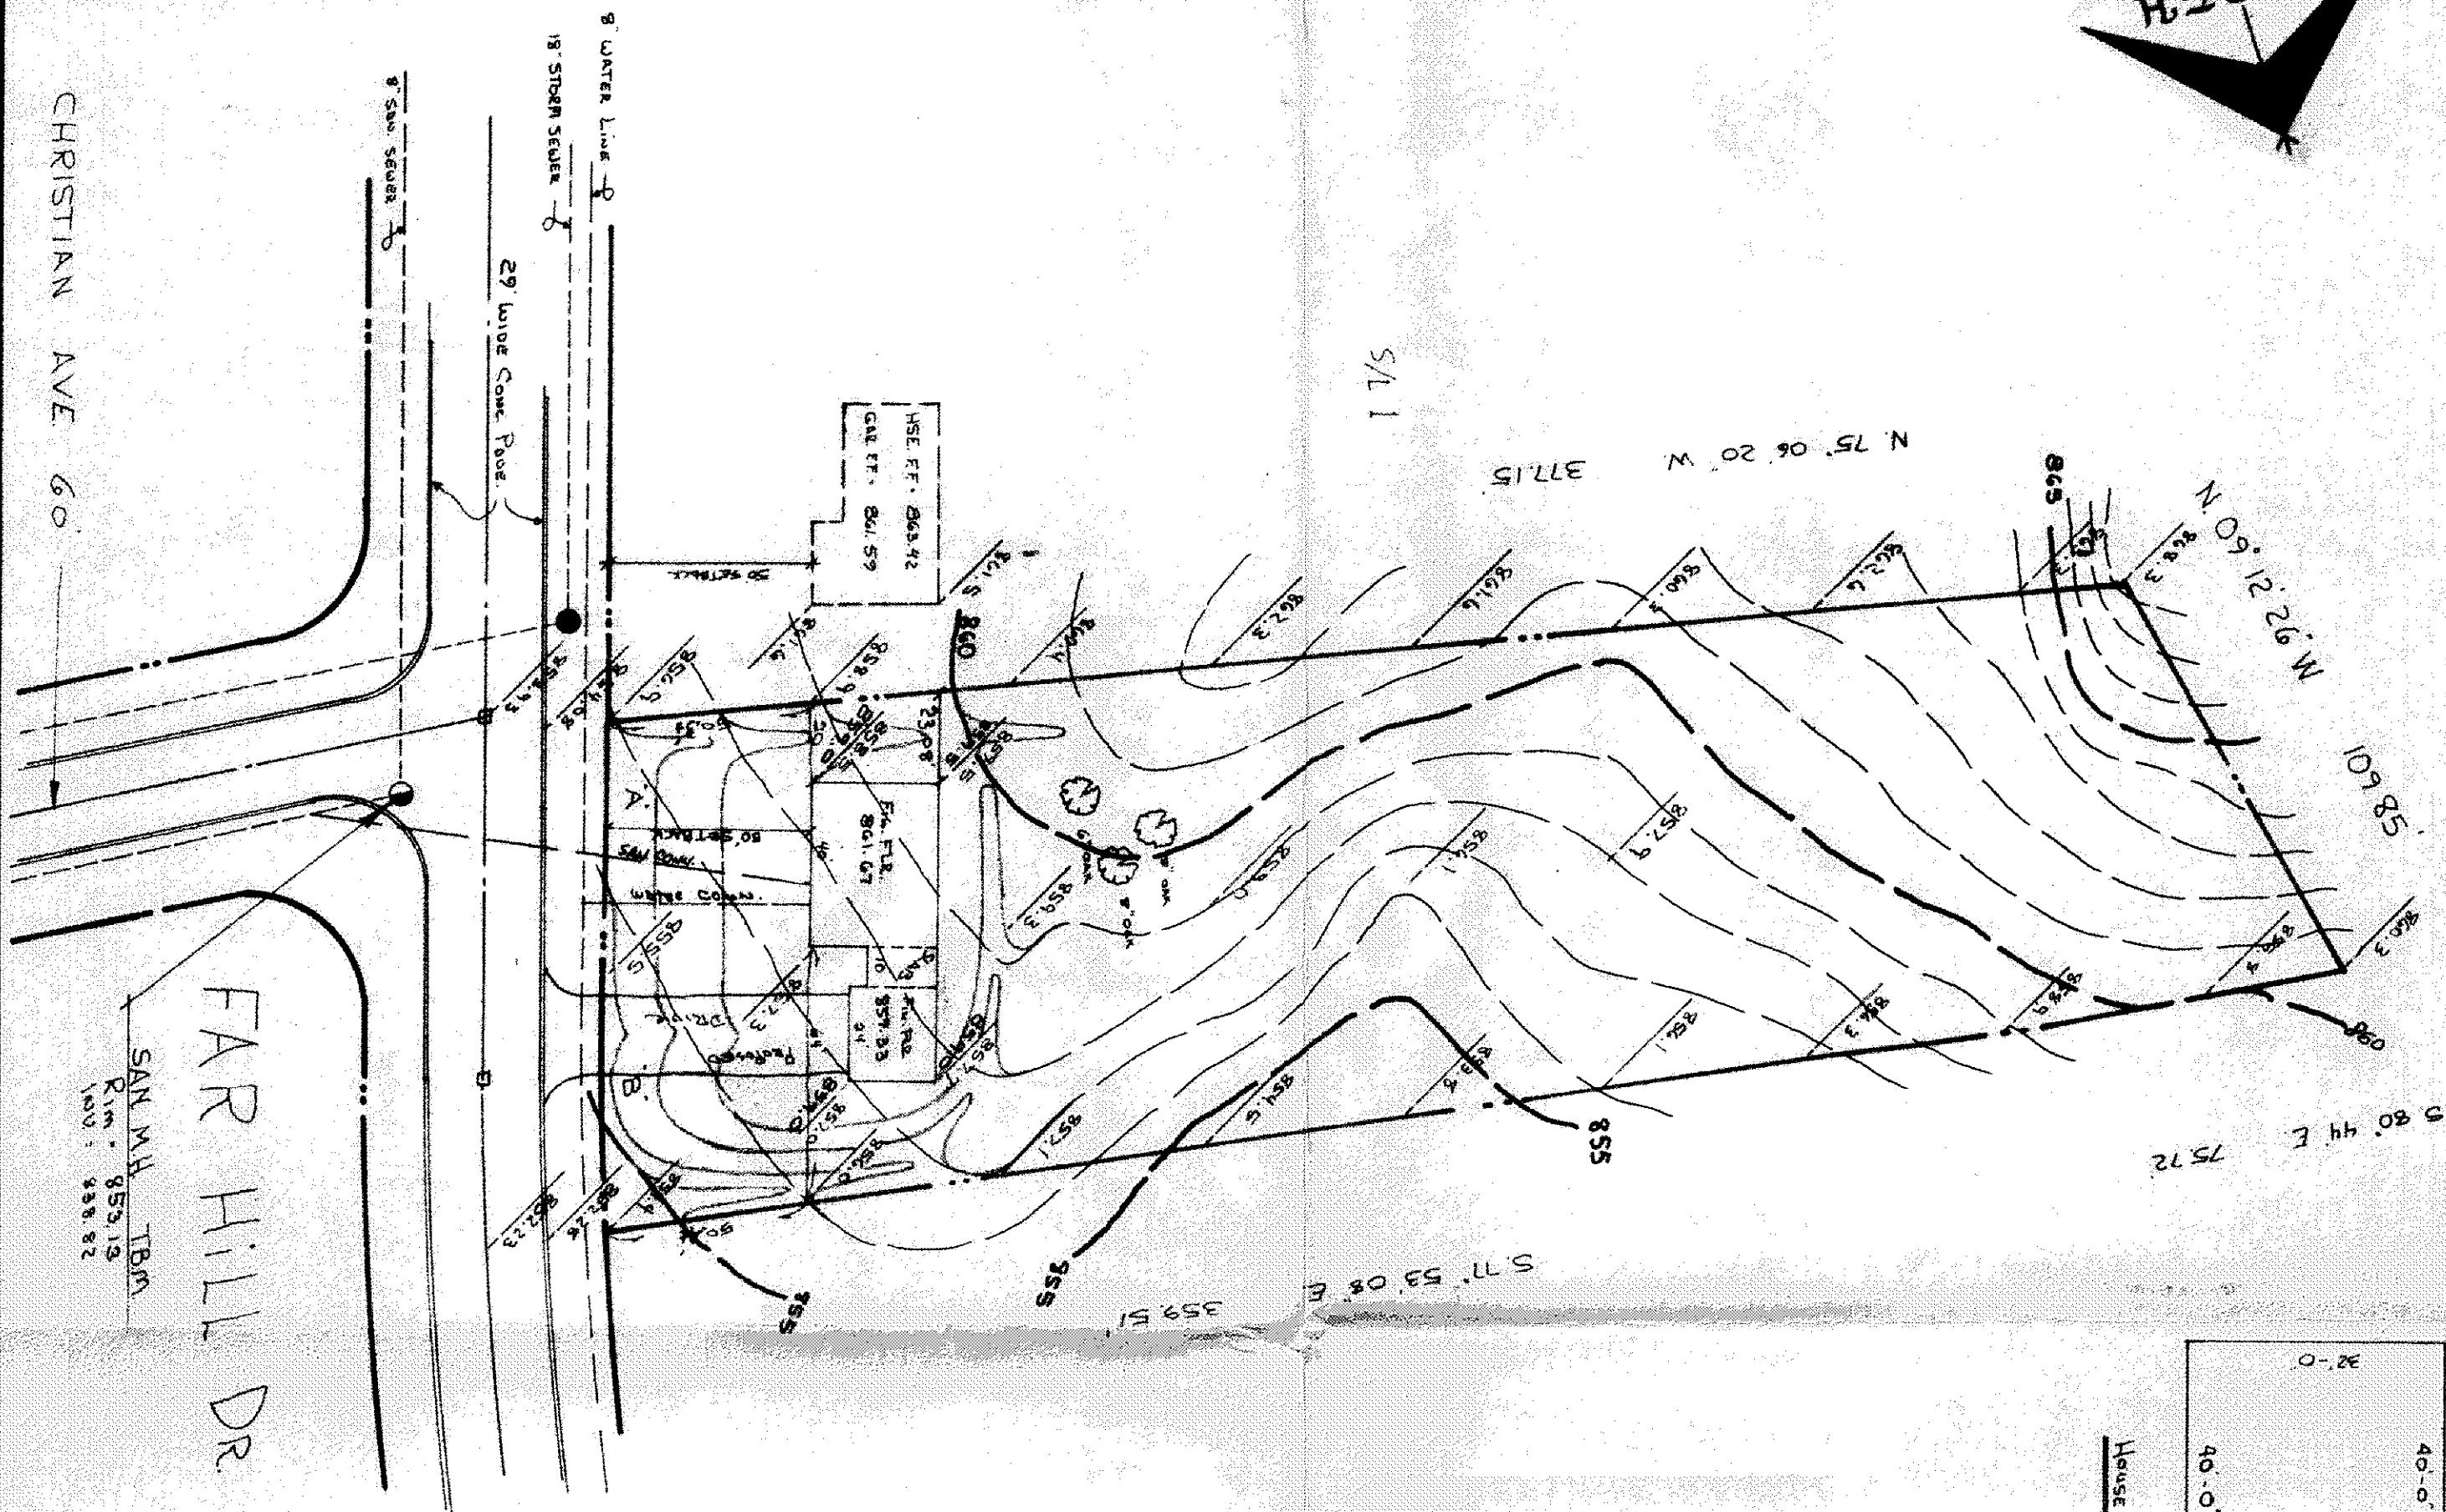


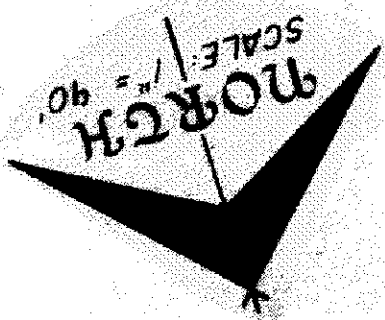

House Detail SCALE 1" = 20'

Grading Plan Approved
as shown and/or noted
by THOMAS P. GILLES, P.E.
Lake County Engineer
Date 2-25-83

SITE PLAN

LAKE COUNTY, OHIO

for: JOSEPH E. ADAMS

279 S. WILSON BLVD. PAINESVILLE, OHIO 44067

SUBDIVISION	NAME	LOT	TRACT
VOL. - PG.	44-58	10	1
SUBLOT NO.	STREET	VOLUME	PAGE
		44-58	273
		PARCEL NO.	STREET
			FAR HILL DR.

LEGEND

SANITARY MANHOLE	WATER VALVE (GAS)
STORM MANHOLE	WATER METER (GAS)
INLET OR CATCH BASIN	AS BUILT ELEVATION
EXISTING CONTOURS	INDICATES DIRECTION OF SURFACE DRAINAGE
PROPOSED CONTOURS	
EXIST. ELEV.	PROP. ELEV.

REMARKS

ALL BOUNDARY DATA SHOWN WAS OBTAINED FROM IDEEDS, RECORDED SUBDIVISION PLAT OR OTHER PUBLIC RECORDS.
LOCATIONS AS SHOWN OF ADJACENT WELLS AND SEPTIC TANKS OBTAINED FROM LAKE COUNTY HEALTH DEPARTMENT

DESIGN CERTIFICATION
THIS PLAT WAS PREPARED BY ME, AND IS CORRECT TO THE BEST OF MY KNOWLEDGE AND BELIEF.

NAME SURVEYOR REGISTRATION NO.

CHECK LIST

NO. OF BEDROOMS	WATER MAIN SIZE, LOCATION
DIMENSIONS	SAN. SEWER SIZE, OR LOC.
BEARINGS	SAN. MH. CAST. ELEV. INV. ELEV.
TIE TO NEAREST STREET	SAN. CONN. SIZE, LOC. DEPTH
SUBLOT NO. PARCEL NO.	STORM SEWER SIZE, OR LOC.
SURROUNDING OWNERS	STORM MH. CAST ELEV. INV. ELEV.
BLDG. DIMENSIONS FIN. GR.	PAV'T TYPE GRADE CURBS
BLDG. TIES FIN. GR.	SEPTIC TANK LOC. SIZE PRESSURE
ADJ. TYPE WIDTH THICKNESS	WELL LOCATION
SEPTIC TANK TYPE DIA. LENGTH	ISOLATION RADIUS FROM WELL
ROCK OUTCROPPINGS	

PLAN PREPARED BY:

DEBEVEC • SALO & ASSOCIATES, INC.

125 E. ERIE ST. PAINESVILLE, OHIO

NO.	DATE	BY
1		
2		
3		
4		
5		

"AS BUILT" CERTIFICATION

I, HEREBY CERTIFY THAT THE CIRCLED GRADES ARE EXISTING FINISH GRADES CHECKED IN THE FIELD ON 19__ AND ARE CORRECT TO THE BEST OF MY KNOWLEDGE AND BELIEF.

REGISTERED SURVEYOR REG. NO.

ZONING PERMIT #4583

ISSUED 2-24-83

SUBJECT TO APPROVAL BY:
Lake County Sanitary Eng. ☐
Lake County Eng. Dept. ☒
Lake County Planning Comm. ☐
Lake County Bldg. Dept. ☒

RAD. 666/16
A. 5' 00"
BKG. 5' 20" 36.0.
ARC. 58' 13"
CHD. 58' 13"

RAD. 864/52
A. 4' 30"
BKG. 5' 20" 41' 0.
ARC. 67' 46"
CHD. 67' 46"

FAR HILL DR

SAN. MH. TBM
Rim - 853.15
INV. - 853.82

CHRISTIAN AVE 60'

FEB 17 1983