

SITE PLAN

for : JANET L. WILFONG

CLIENT

6432 Fay Road

ADDRESS

Concord Ohio 44060

CITY STATE ZIP

Parcel 8A-15E-15

SUBDIVISION NAME

1146 37

VOL. PAGE

15, 5

LOT

1, 2

TRACT

Concord

CITY

Ohio




STATE

Foresight Engineering Group
 Engineers & Surveyors
 440 286-1010
 440 286-1034 fax
 320 Center Street, Unit F
 Chardon, Ohio 44024

SCALE : 1" = 40'	1
FILE NAME: I:\W130701\Siteplan	2
DATE : March 28, 2007	3

BENCHMARK:

SHEET NO.
2/3

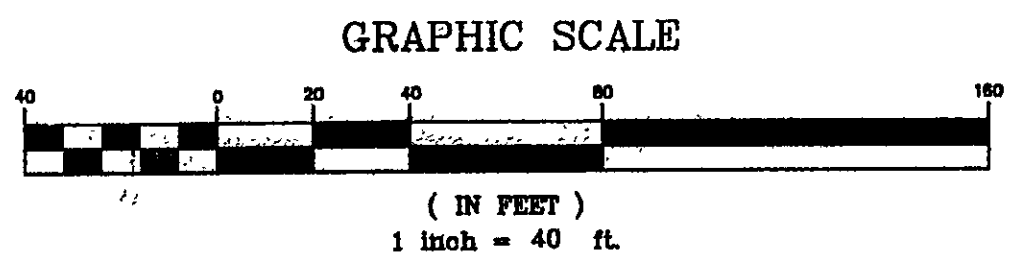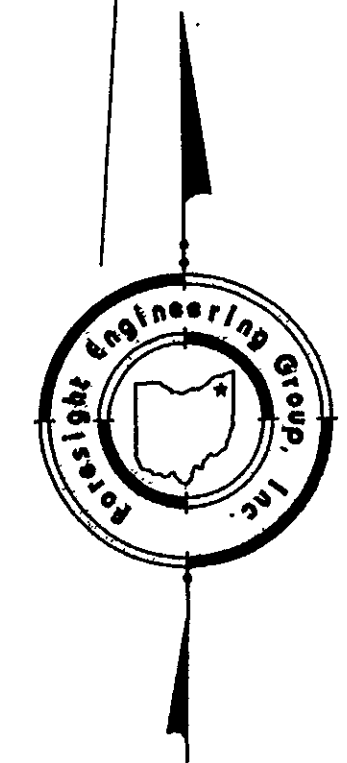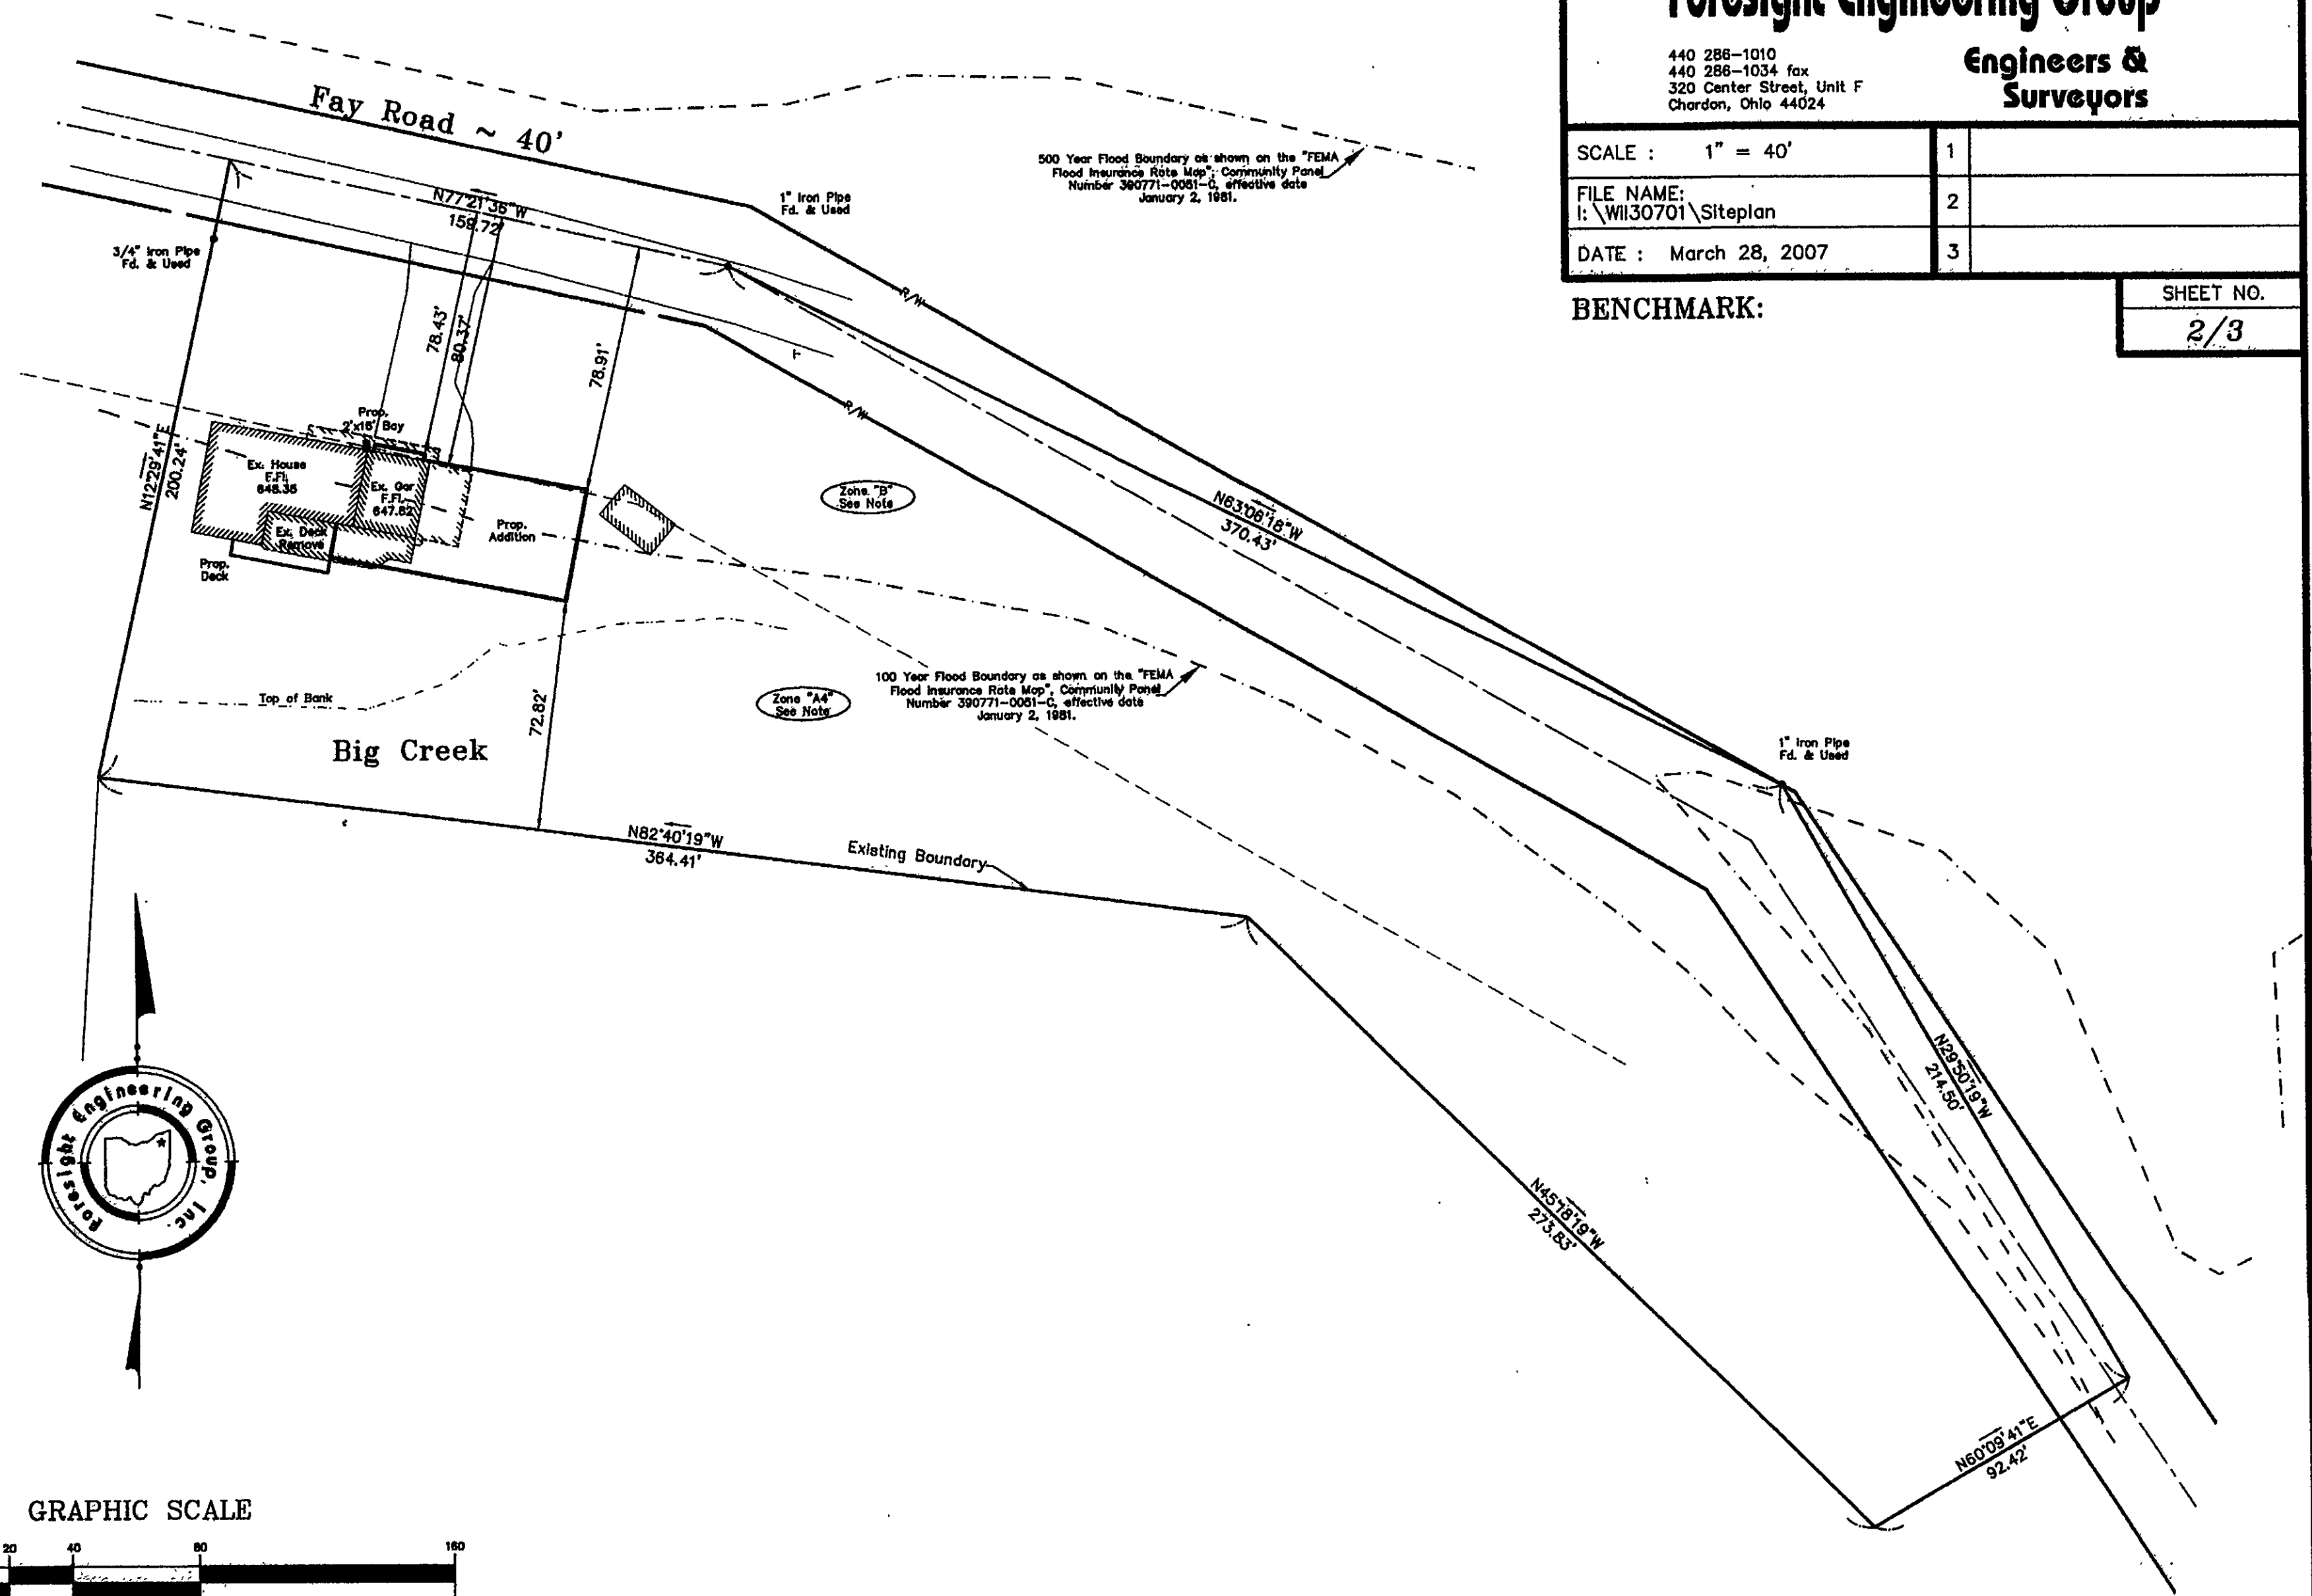

I:\w130701\W130701.dwg, 3/28/2007 10:40:26 AM, Copyright Foresight Engineering Group, Inc.