
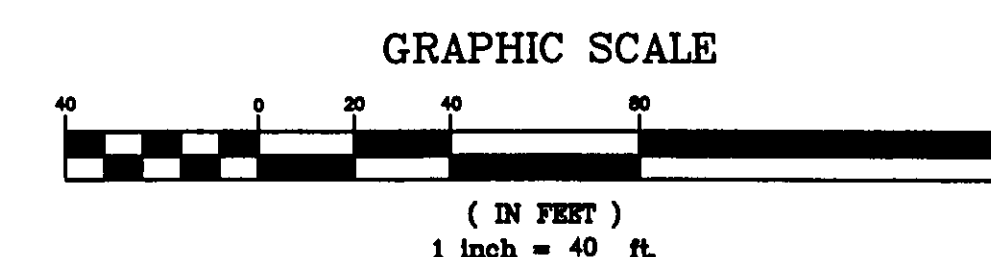
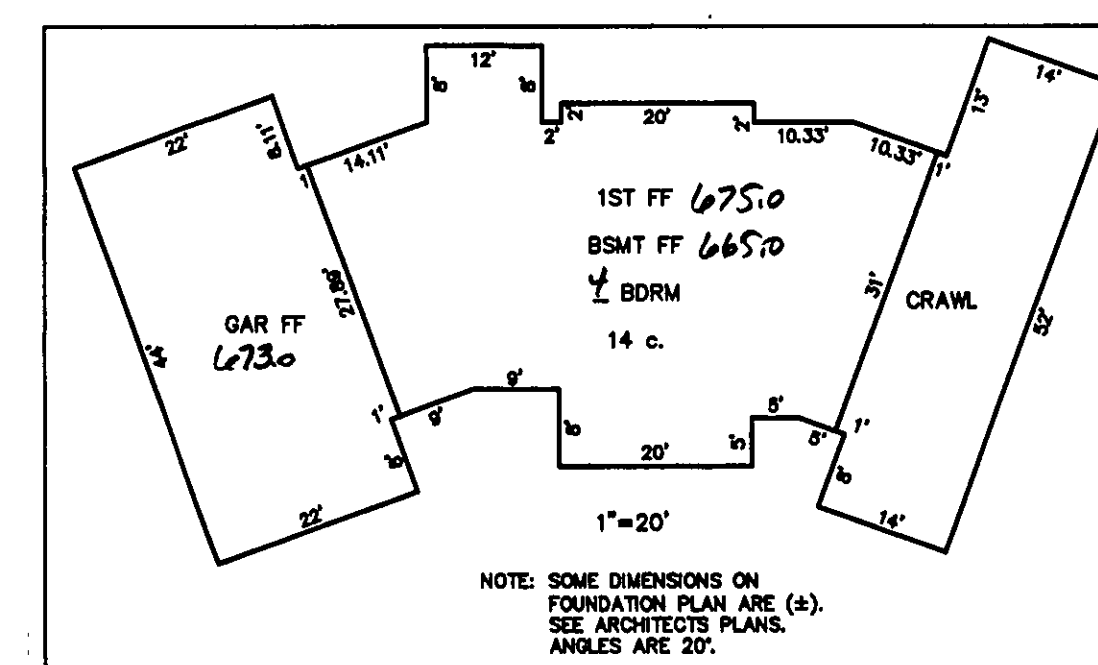
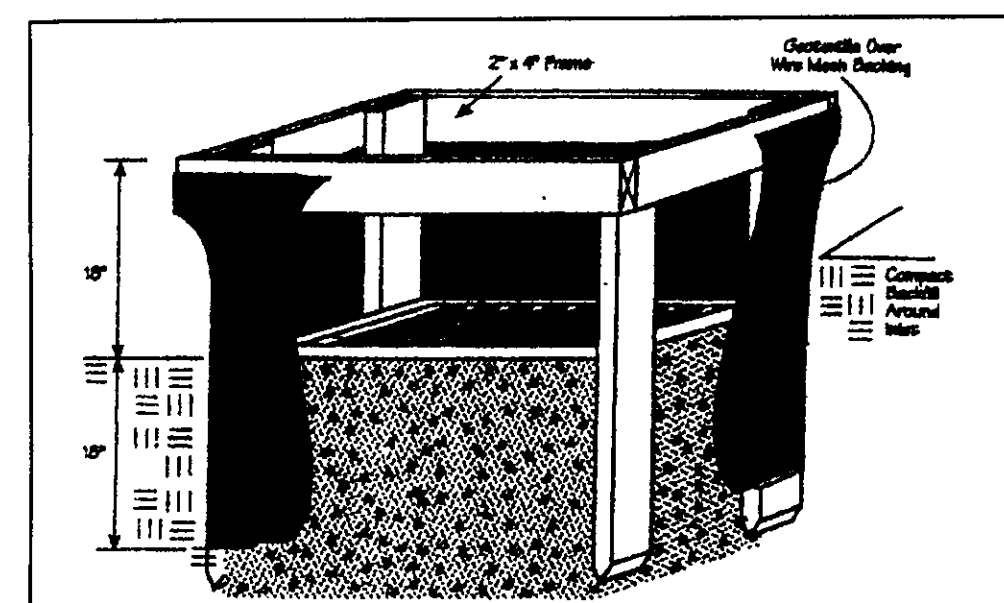
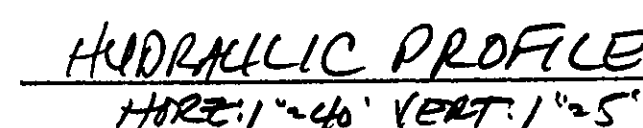
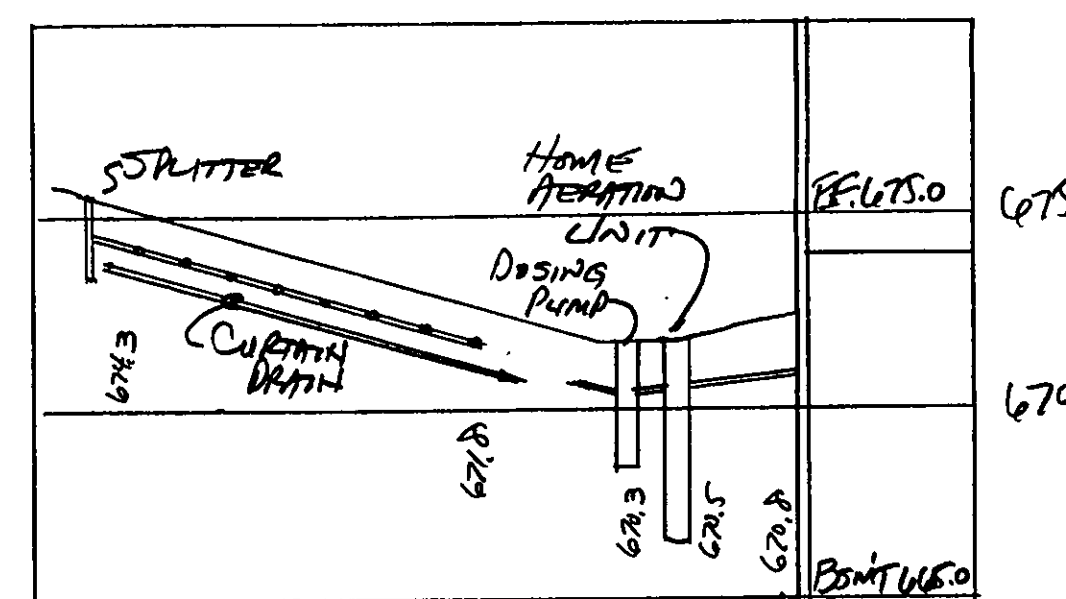
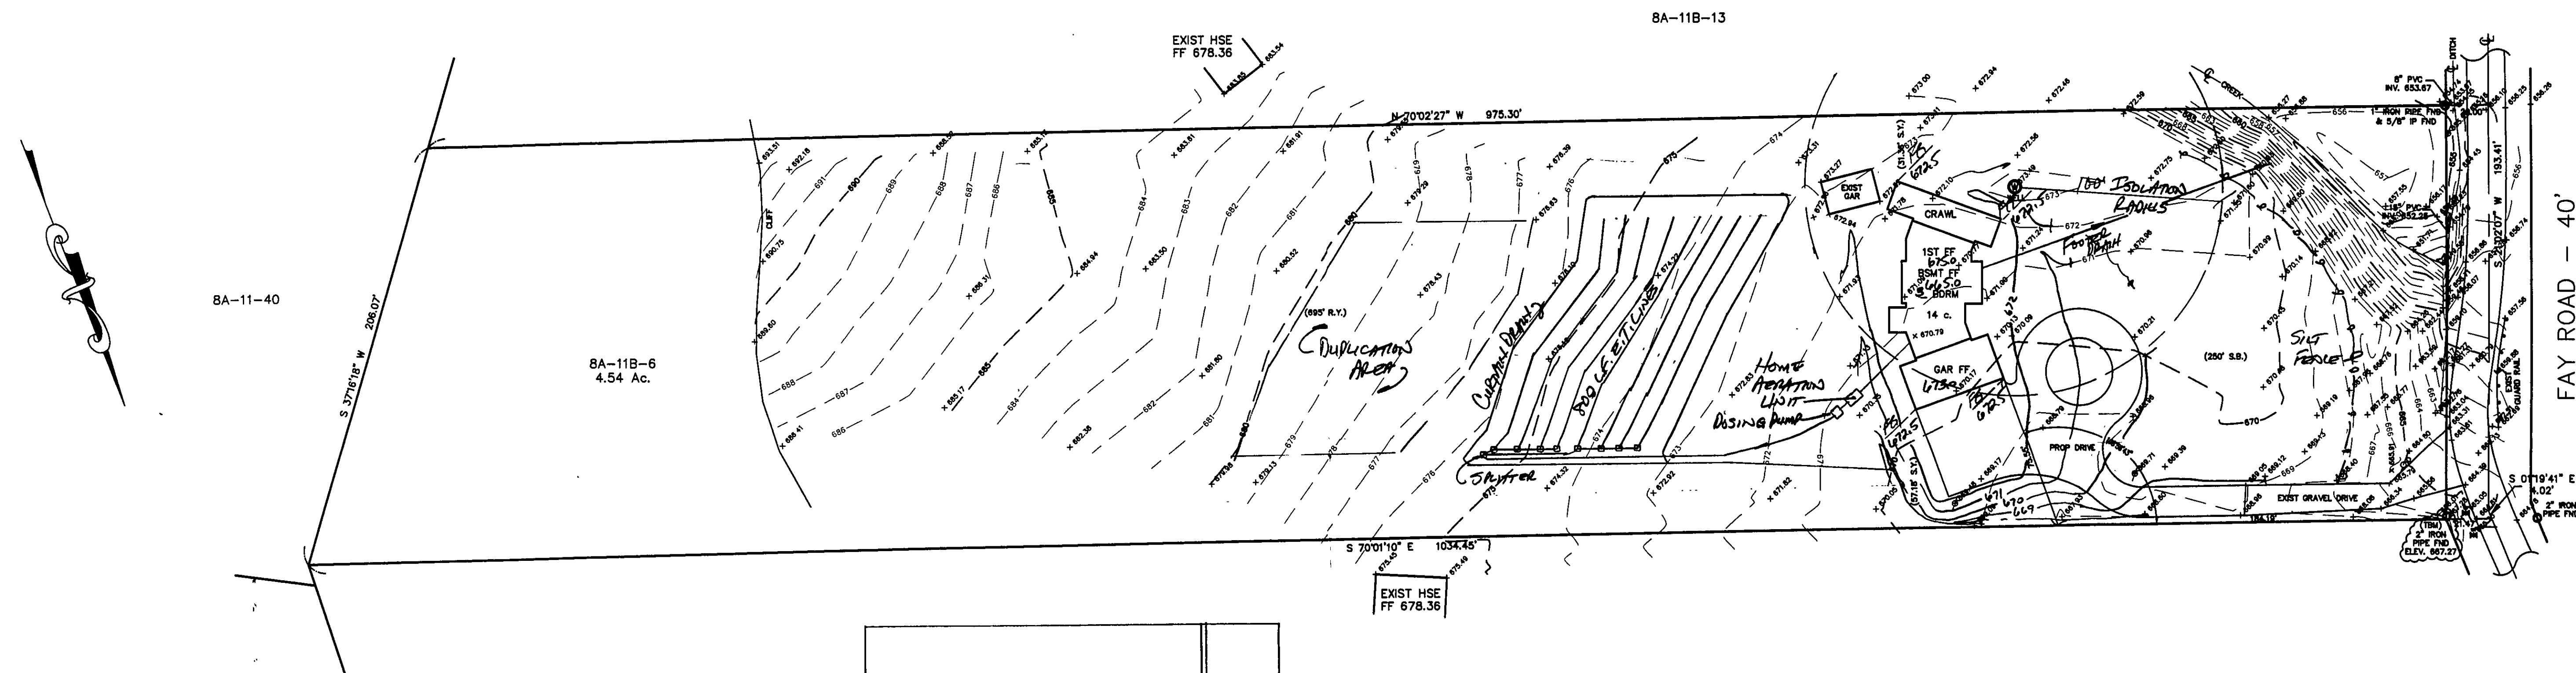
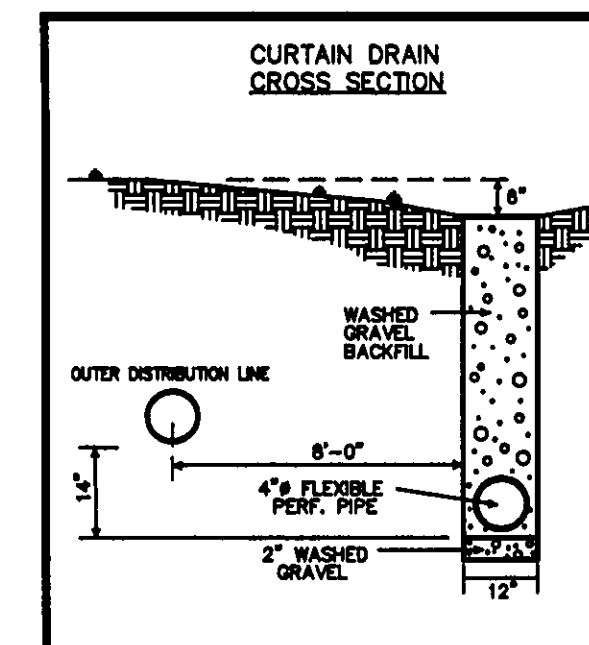
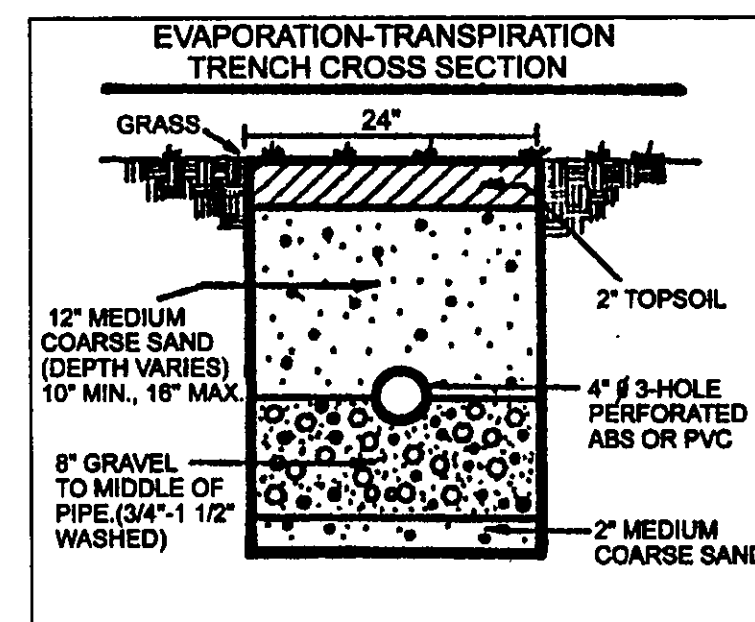


Temporary Seeding Species Selection			
Seeding Dates	Species	Lb./1,000 ft. ²	Per Ac.
March 1 to August 15	Oats	3	4 bushel
	Tall Fescue	1	40 lb.
	Annual Ryegrass	1	40 lb.
	Perennial Ryegrass	1	40 lb.
	Tall Fescue	1	40 lb.
August 16 to November 1	Annual Ryegrass	1	40 lb.
	Rye	3	2 bushel
	Tall Fescue	1	40 lb.
	Annual Ryegrass	1	40 lb.
	Wheat	3	2 bushel
	Tall Fescue	1	40 lb.
	Annual Ryegrass	1	40 lb.
	Perennial Ryegrass	1	40 lb.
	Tall Fescue	1	40 lb.
November 1 to Spring Seeding	Annual Ryegrass	1	40 lb.
	Use much only, sodding practices or dormant seeding.		
	Note: Other approved seed species may be substituted.		

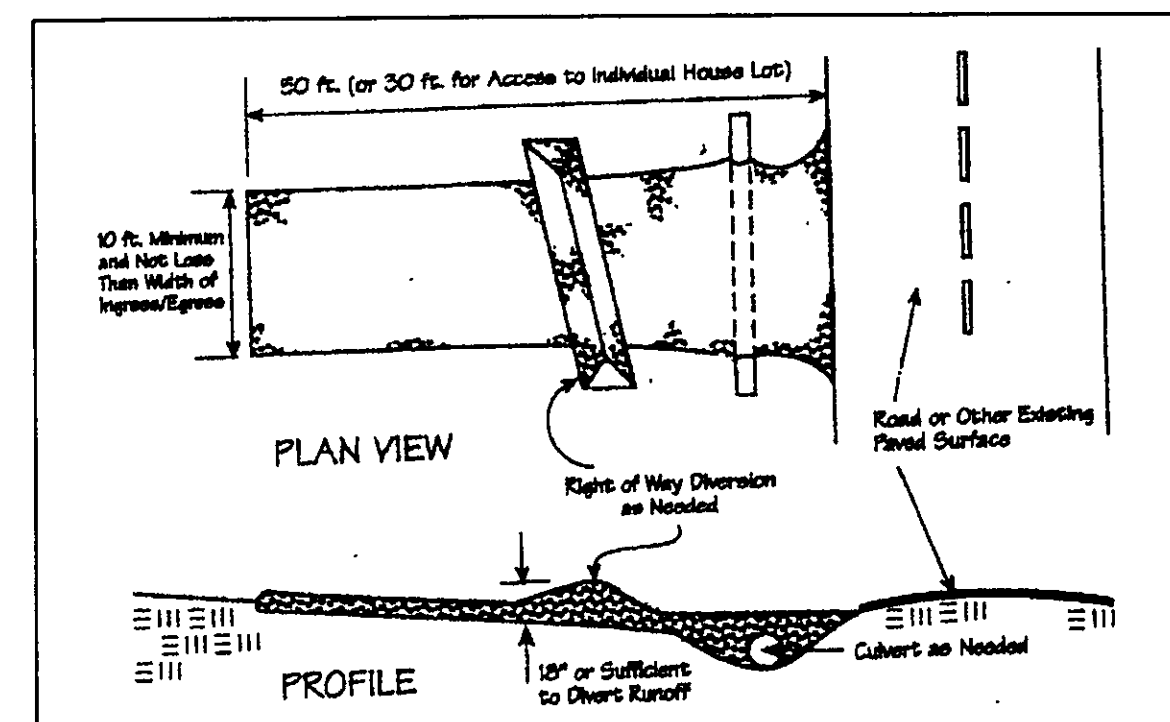

"I, the undersigned hereby certify that this topography indicated by 8", 1', or 2' contours, and elevations shown hereon represent an actual field survey made by me on the 21st day of June, 2006 and that the elevations were taken at appropriate intervals and that as of that date they existed as indicated hereon."

Name Harold Jones Reg. No. 46343

TBM - 2" IRON PIPE FND
ELEV - 667.27

EXISTING UTILITIES NOTE:
THE SIZE AND LOCATION, BOTH HORIZONTAL AND VERTICAL
OF THE UNDERGROUND UTILITIES SHOWN HEREON, HAVE BEEN
OBTAINED BY A SEARCH OF AVAILABLE RECORDS.
VERIFICATION BY FIELD OBSERVATION HAS BEEN CONDUCTED
WHERE PRACTICAL, HOWEVER, BABCOCK, JONES AND ASSOCIATES
INC. DOES NOT GUARANTEE THE COMPLETENESS NOR ACCURACY
THEREOF.



CONCORD TOWNSHIP ZONING OFFICE
Zoning Permit # 0806-1286
Date Issued 8/29/06
Subject to Approval By:
☒ Lake Co. Engineer/Storm Water Mgmt.
☒ Lake Co. Utilities Dept.
☒ Lake Co. Soil + Water District
☒ Lake Co. Health District
☒ Lake Co. Building Dept.

Stormwater Management Plan
Approved as shown and/or noted
JAMES R. GILLS, P.E.
County Drainage Engineer
By J. S. Date 8/31/

SITE PLAN
FOR
PEGGY ANTHONY

6547 FAY ROAD (8A-11B-6)

CONCORD TOWNSHIP LAKE COUNTY STATE OF OHIO

[illegible]

bj BABCOCK, JONES AND ASSOCIATES, INC.
CIVIL ENGINEERS – SURVEYORS – LAND PLANNERS
PAINESVILLE, OHIO 44077

DATE	8/25/00
DESIGN BY	H.J.
DRAWN BY	B.P.
APPROVED BY	H.J.
CREW CHIEF	W.B.

SITE PLAN
FOR
PEGGY ANTHONY

SCALE	1"=40'
JOB NO	06-180
SHEET	C
1	