



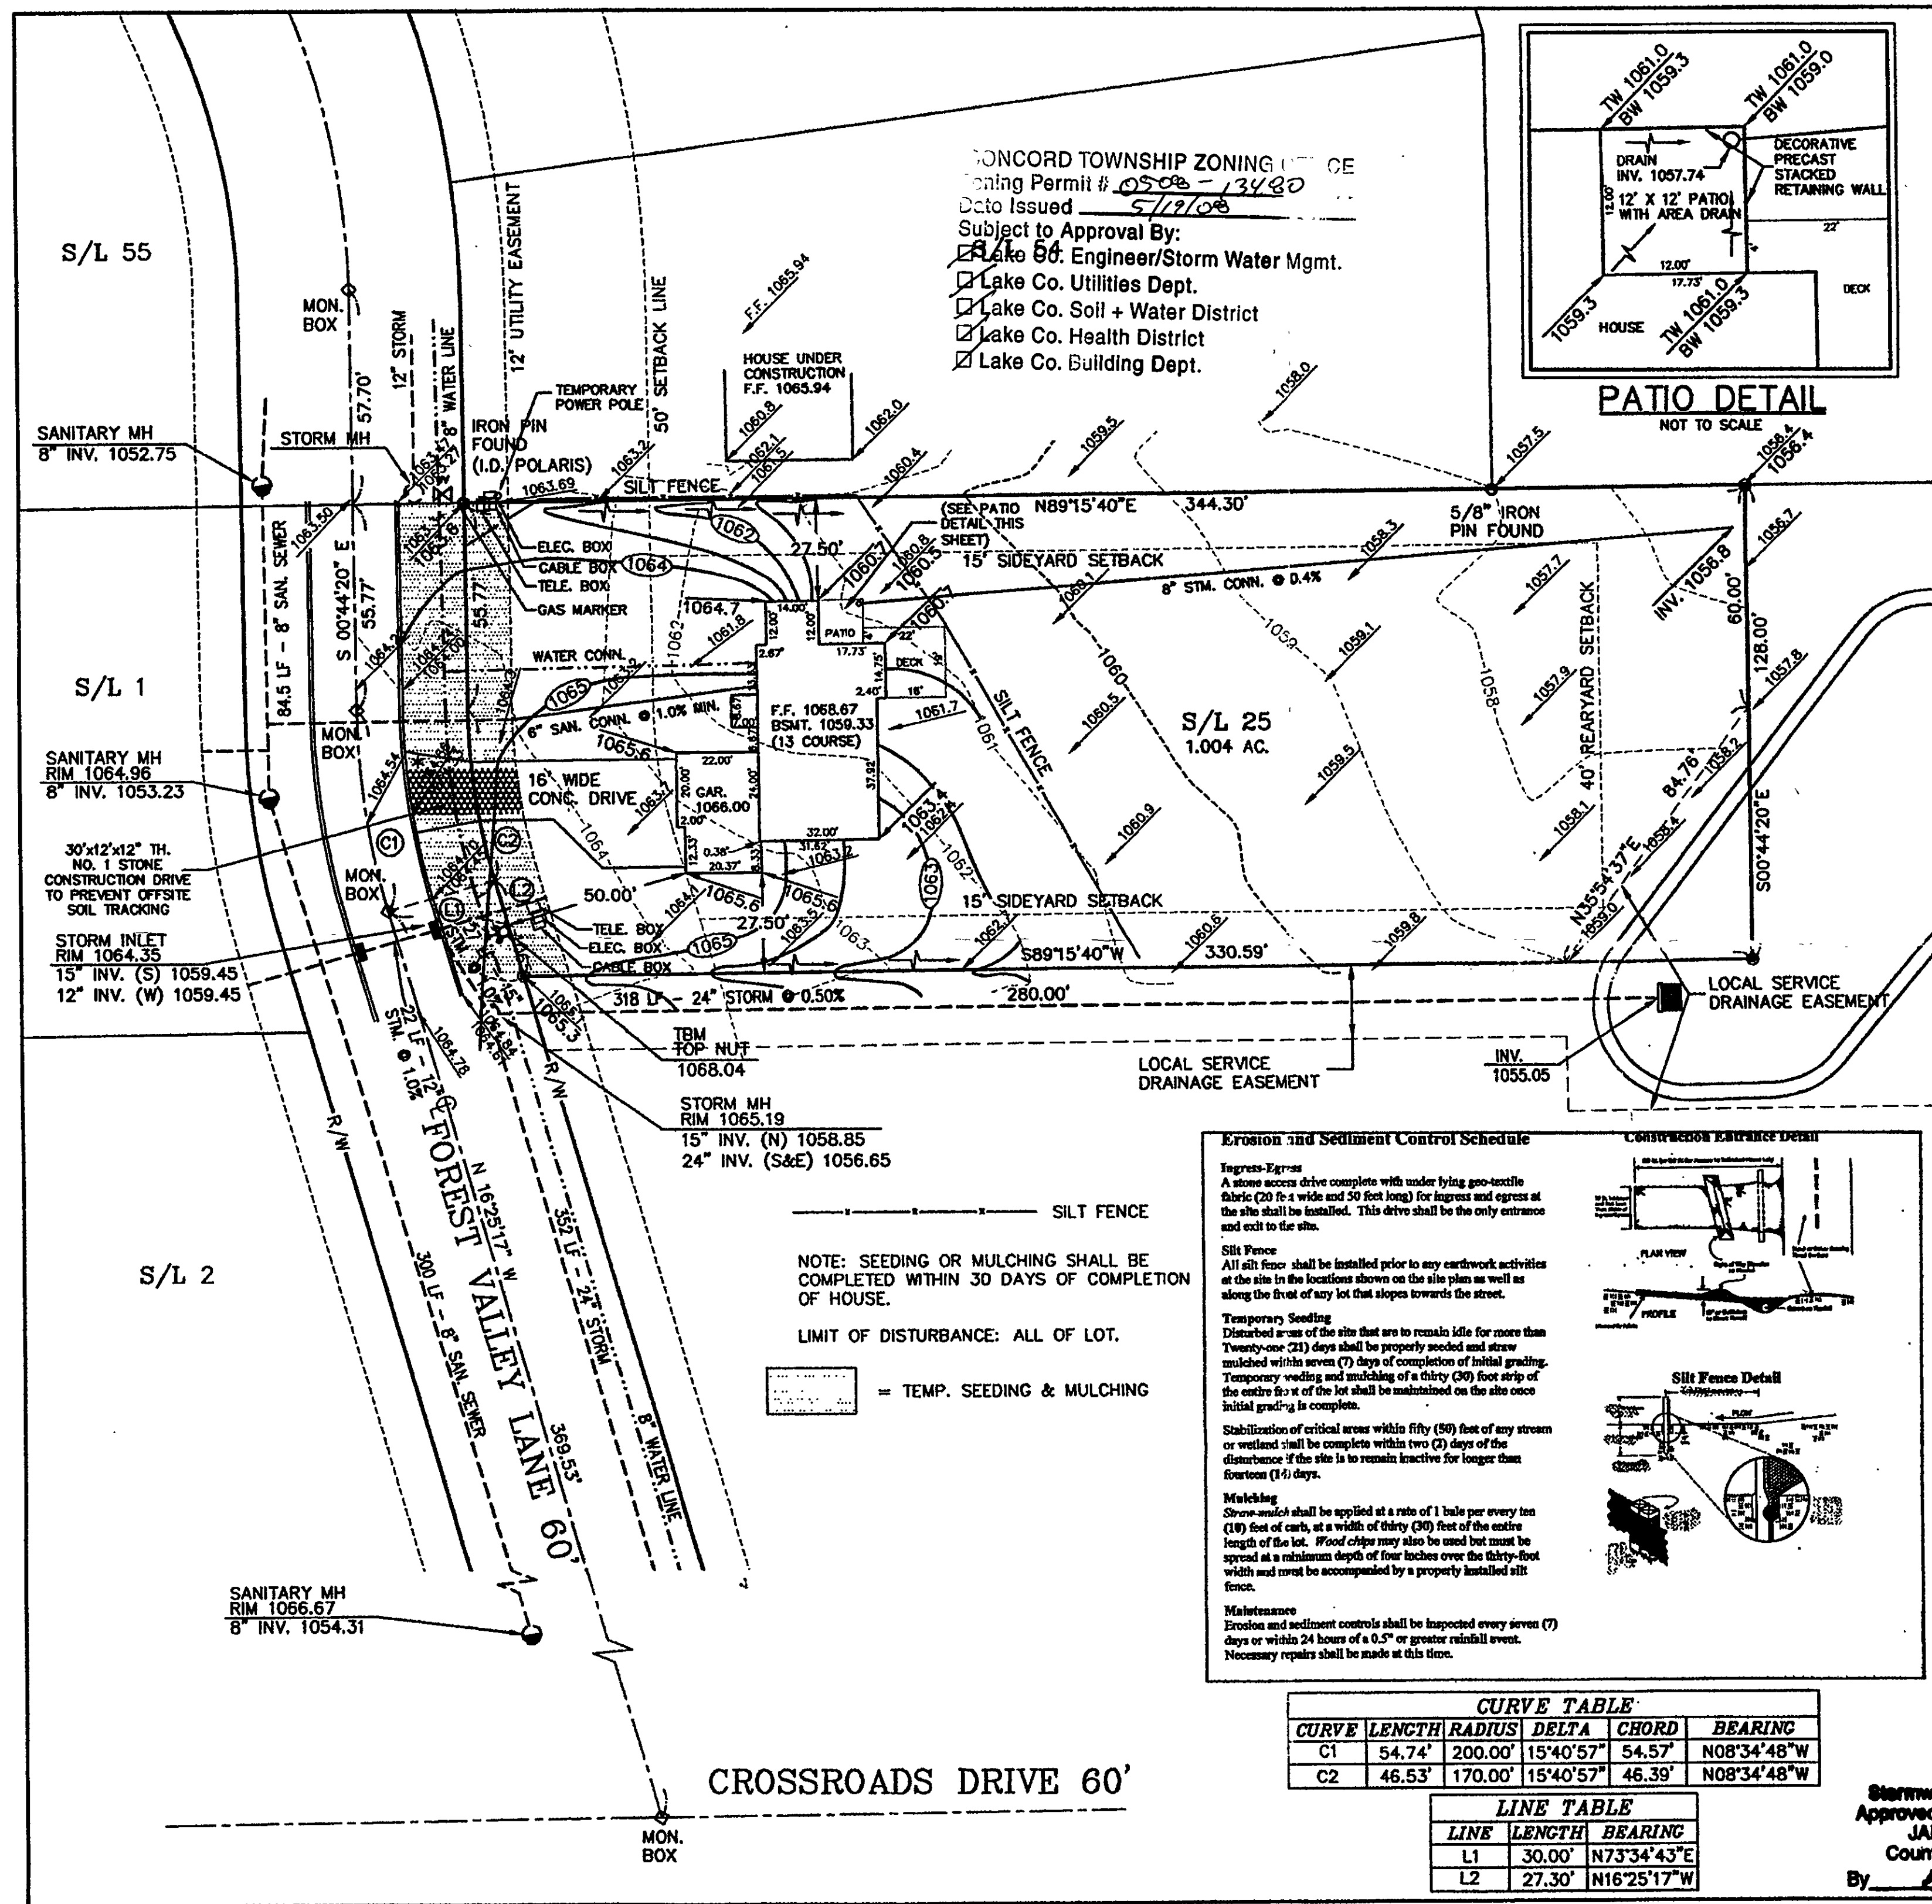

CONCORD TOWNSHIP ZONING OFFICE
Zoning Permit # 0508-13480
Date Issued 5/19/08
Subject to Approval By:
☒ Lake Co. Engineer/Storm Water Mgmt.
☒ Lake Co. Utilities Dept.
☒ Lake Co. Soil + Water District
☒ Lake Co. Health District
☒ Lake Co. Building Dept.

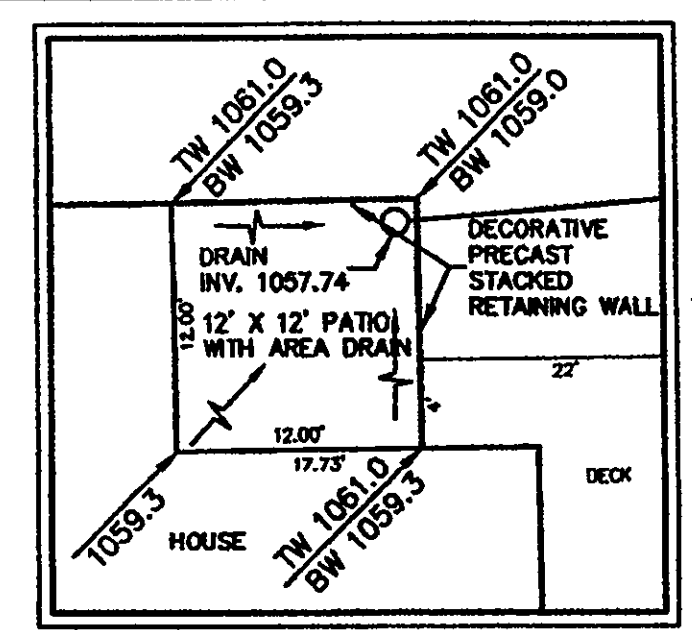

PATIO DETAIL
NOT TO SCALE

SITE PLAN

for: 20th CENTURY CONSTRUCTION

2167 MENTOR AVENUE PAINESVILLE

ADDRESS STREET CITY

25 CROSSROADS AT SUMMERWOOD 53 - 23

SUBLOT No. SUBDIVISION NAME VOL. PAGE

CONCORD OHIO

LOT CITY

GUTOSKEY & ASSOCIATES INC.

Civil Engineers, Surveyors & Land Planners

17078 Munn Road, Suite 3 Tel (440) 643-6900

Chagrin Falls, Ohio 44023 Fax (440) 643-7178

CHECK LIST

LOT DIMENSIONS & BEARINGS
TIE TO NEAREST STREET
SUBLOT No. (PARCEL No.)
SURROUNDING OWNERS
BUILDING DIMENSIONS
SETBACK, SIDEYARD, REARYARD
FINISHED GRADES
DRIVE & APRON TYPE, WIDTH, THICKNESS
SIDEWALK TYPE, WIDTH, THICKNESS
CULVERT TYPE, CHAM, LENGTH
WATER MAIN SIZE, LOCATION
SAN. SEWER SIZE, % GRADE, LOCATION
SAN. M.H. CAST. ELEV., INV. ELEV.
SAN. CONN. SIZE, % GRADE, LOCATION
STORM SEWER SIZE, % GRADE, LOCATION
STORM M.H. CAST. ELEV., INV. ELEV.
PAV'T. TYPE, GRADE, CURBS
GAS LINE LOC. SIZE
SEPTIC SYSTEM & DUPLICATION
WELL LOCATION & ISOLATION RADIUS

STATE OF OHIO

JOSEPH GUTOSKEY

7567

REGISTERED PROFESSIONAL SURVEYOR

STATE SEAL

DESIGN CERTIFICATION

THIS PLAT WAS PREPARED BY ME, AND IS CORRECT
TO THE BEST OF MY KNOWLEDGE.

JOSEPH GUTOSKEY P.S. #7567 DATE 5/19/08

"AS-BUILT" CERTIFICATION

I HEREBY CERTIFY THAT THE CIRCLED INFORMATION IS EXISTING
AS OBTAINED ON THE SITE 20 AND IS
CORRECT TO THE BEST OF MY KNOWLEDGE AND BELIEF.

JOSEPH GUTOSKEY P.S. #7567

LEGEND

STORM MANHOLE
SANITARY MANHOLE
EXISTING CONTOURS
PROPOSED CONTOURS
EXIST. ELEV. 100.0
100.0 PROP. ELEV.
DIRECTION OF SURFACE DRAINAGE

DRAWN BY
CB

CHK'D BY
JG

REV. 1/20/08

REV. 5/19/08

REV.

SCALE
1" = 30'

DATE
5/20/08

Erosion and Sediment Control Schedule

Ingress-Egress
A stone access drive complete with under lying geo-textile fabric (20 ft wide and 50 feet long) for ingress and egress at the site shall be installed. This drive shall be the only entrance and exit to the site.

Silt Fence
All silt fence shall be installed prior to any earthwork activities at the site in the locations shown on the site plan as well as along the front of any lot that slopes towards the street.

Temporary Seeding
Disturbed areas of the site that are to remain idle for more than Twenty-one (21) days shall be properly seeded and straw mulched within seven (7) days of completion of initial grading. Temporary seeding and mulching of a thirty (30) foot strip of the entire front of the lot shall be maintained on the site once initial grading is complete.

Stabilization of critical areas within fifty (50) feet of any stream or wetland shall be complete within two (2) days of the disturbance if the site is to remain inactive for longer than fourteen (14) days.

Mulching
Straw-mulch shall be applied at a rate of 1 bale per every ten (10) feet of curb, at a width of thirty (30) feet of the entire length of the lot. Wood chips may also be used but must be spread at a minimum depth of four inches over the thirty-foot width and must be accompanied by a properly installed silt fence.

Maintenance
Erosion and sediment controls shall be inspected every seven (7) days or within 24 hours of a 0.5" or greater rainfall event. Necessary repairs shall be made at this time.

Construction Entrance Detail

Silt Fence Detail

CURVE TABLE					
CURVE	LENGTH	RADIUS	DELTA	CHORD	BEARING
C1	54.74'	200.00'	15°40'57"	54.57'	N08°34'48"W
C2	46.53'	170.00'	15°40'57"	46.39'	N08°34'48"W

LINE TABLE		
LINE	LENGTH	BEARING
L1	30.00'	N73°34'43"E
L2	27.30'	N16°25'17"W

● = 5/8" IRON PIN SET

* DRIVE APRON SHALL BE 6" THICK CONCRETE.

2 WORKING DAYS BEFORE YOU DIG
CALL TOLL FREE 800-362-2764
OHIO UTILITIES PROTECTION SERVICE

CONTRACTOR SHALL VERIFY ELEVATIONS
OF LATERAL INVERTS IN THE FIELD AT
THE TIME OF FOUNDATION EXCAVATION.

BENCHMARK: TOP NUT HYDRANT
ELEV. 1068.04

GRAPHIC SCALE

30 0 30 60 90 120

(IN FEET)
1 inch = 30 ft.

Stormwater Management Plan

Approved as shown and/or noted


JAMES R. GILLS, P.E.

County Drainage Engineer,

By E.S. Date 5/20/08

CONTRACT NO.

08-2392

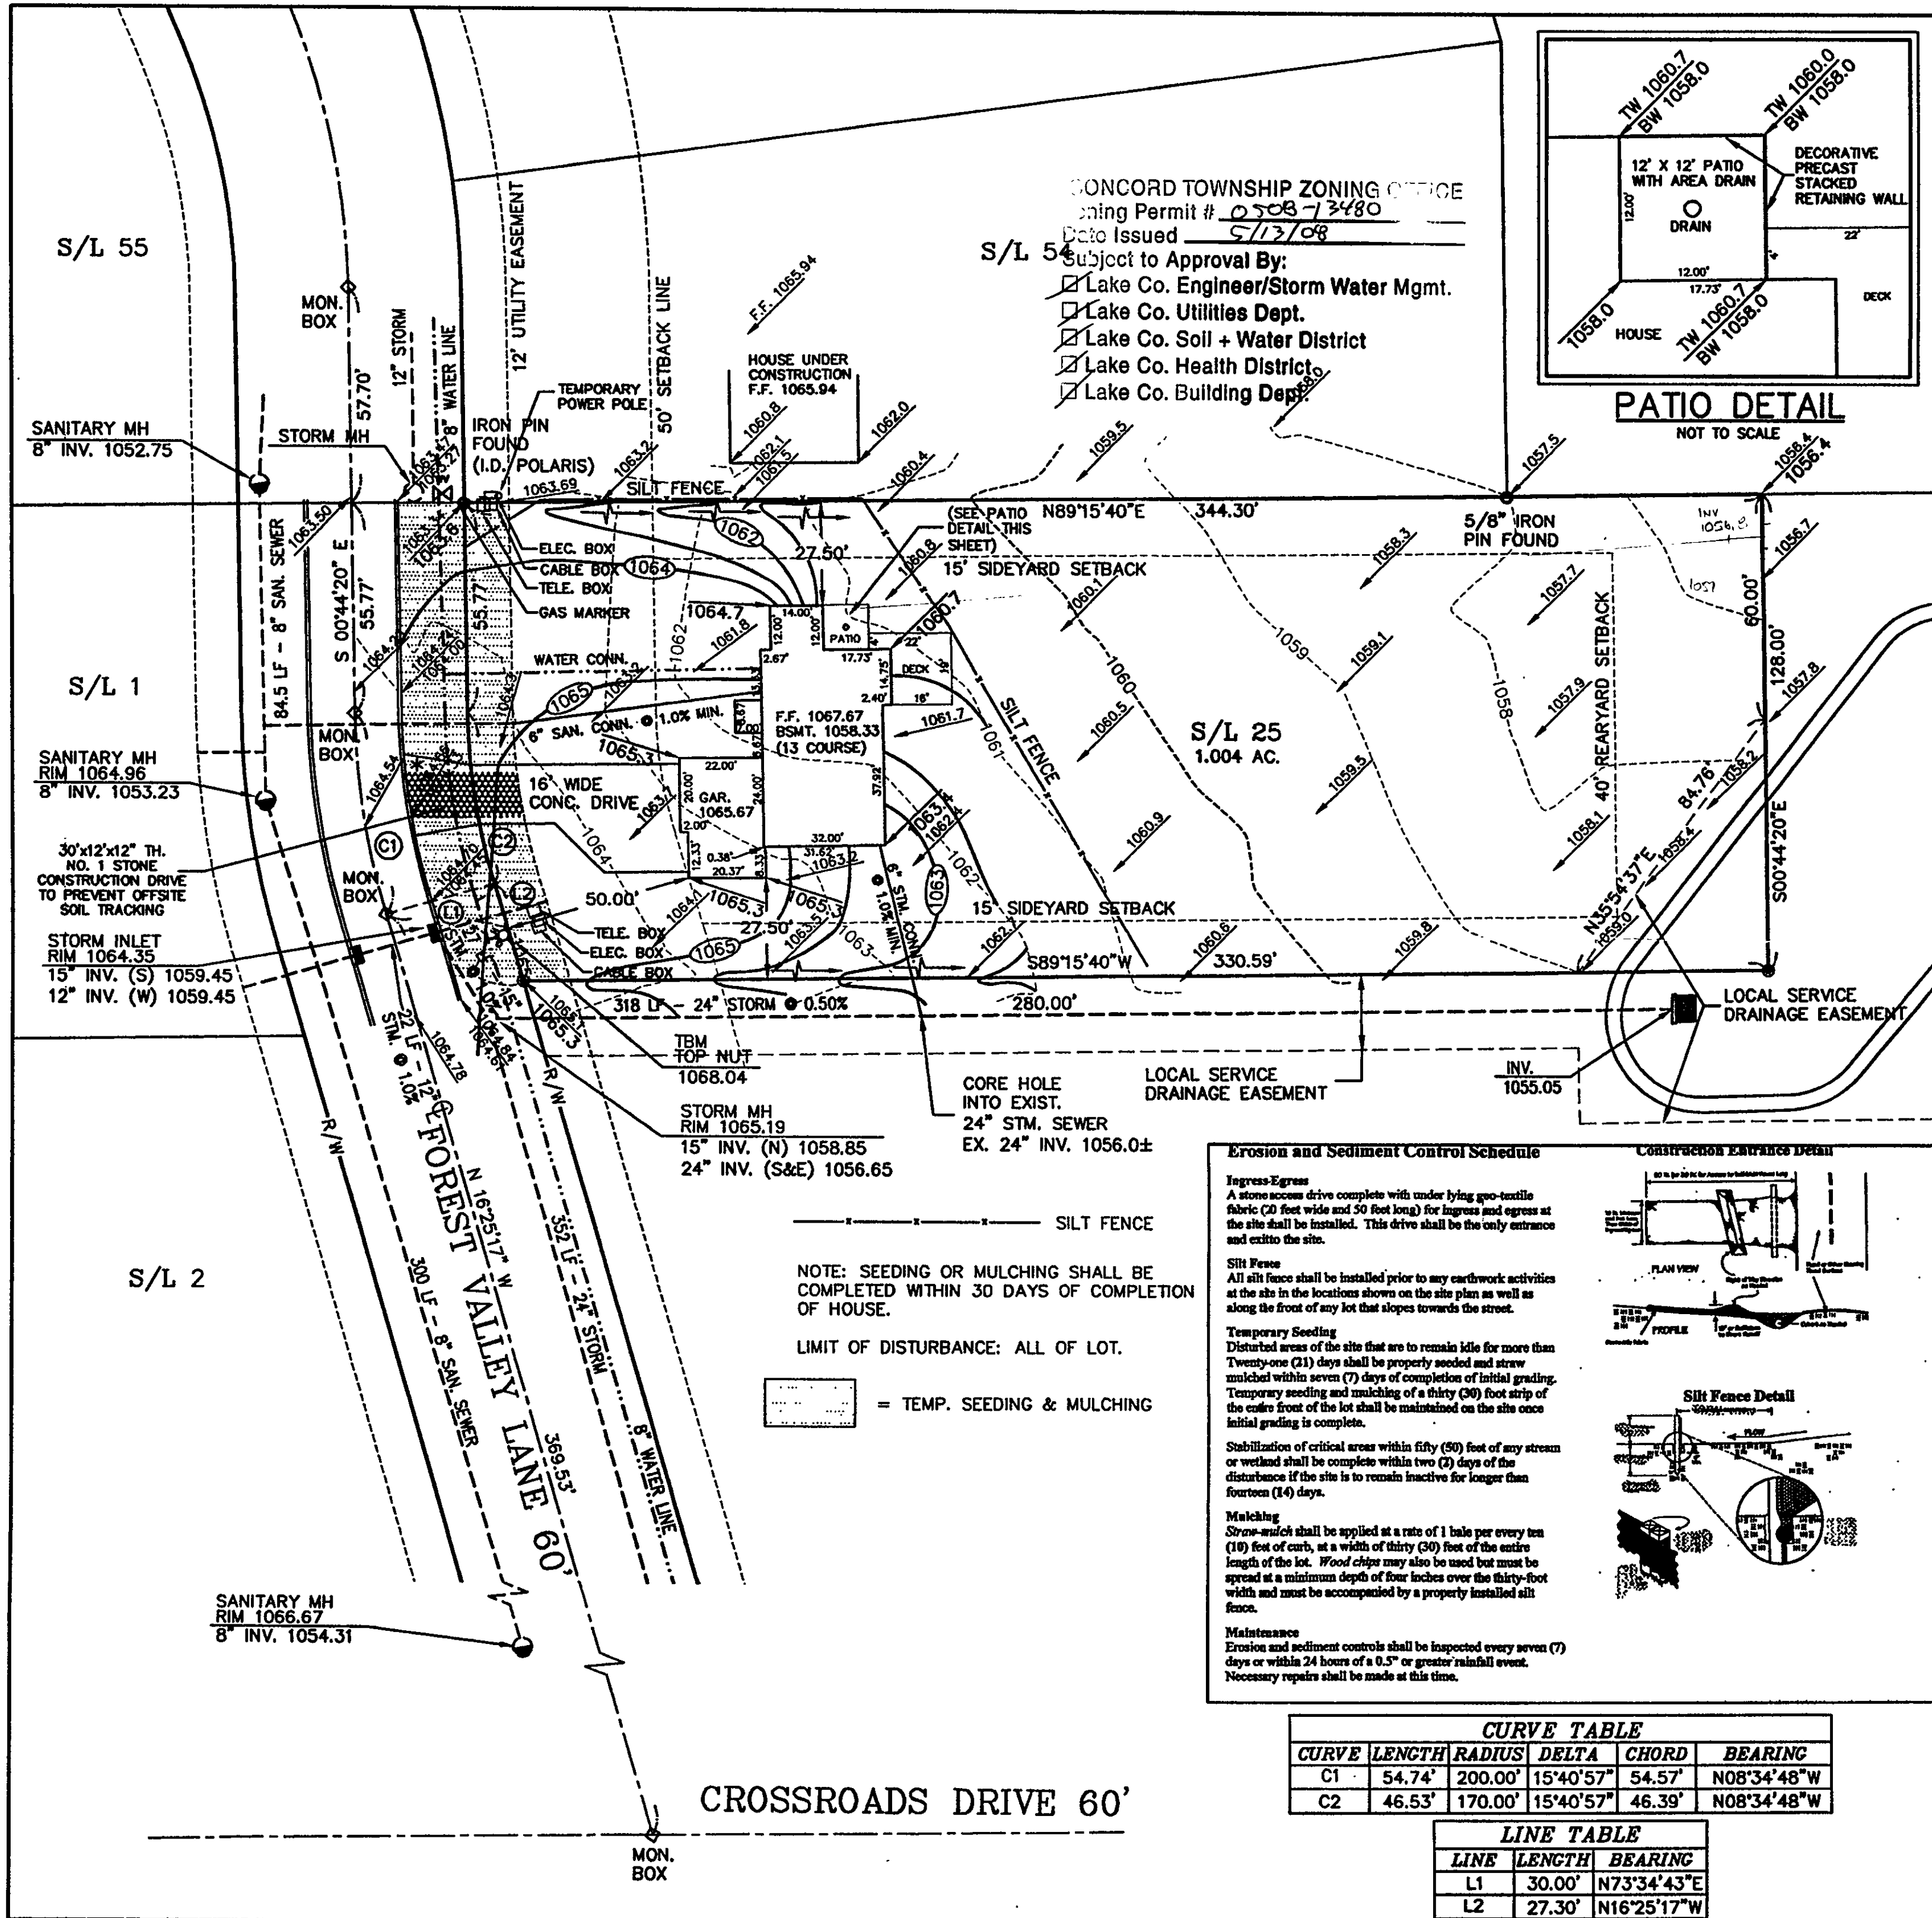

SITE PLAN

for: 20th CENTURY CONSTRUCTION

2167 MENTOR AVENUE PAINESVILLE

ADDRESS STREET CITY

25 CROSSROADS AT SUMMERWOOD 53 - 23

SUBLOT No. SUBDIVISION NAME VOL. PAGE

CONCORD OHIO

LOT CITY

GUTOSKEY & ASSOCIATES INC.
 Civil Engineers, Surveyors & Land Planners
 17078 Munn Road, Suite 3 Tel (440) 643-6800
 Chagrin Falls, Ohio 44023 Fax (440) 643-7176

CHECK LIST
 LOT DIMENSIONS & BEARINGS
 TIE TO NEAREST STREET
 SUBLOT No. (PARCEL No.)
 SURROUNDING OWNERS
 BUILDING DIMENSIONS
 SETBACK, SIDEYARD, REARYARD
 FINISHED GRADES
 DRIVE & APRON TYPE, WIDTH, THICKNESS
 SIDEWALK TYPE, WIDTH, THICKNESS
 CULVERT TYPE, DIAM., LENGTH
 WATER MAIN SIZE, LOCATION
 SAN. SEWER SIZE, % GRADE, LOCATION
 SAN. M.H. CAST. ELEV., INV. ELEV.
 SAN. CONN. SIZE, % GRADE, LOCATION
 STORM SEWER SIZE, % GRADE, LOCATION
 STORM M.H. CAST. ELEV., INV. ELEV.
 PAVT. TYPE, GRADE, CURBS
 GAS LINE LOC. SIZE
 SEPTIC SYSTEM & DUPLICATION
 WELL LOCATION & ISOLATION RADIUS

DESIGN CERTIFICATION
 THIS PLAT WAS PREPARED BY ME, AND IS CORRECT TO THE BEST OF MY KNOWLEDGE.

JOSEPH GUTOSKEY P.S. #7567 DATE 5/13/08

"AS-BUILT" CERTIFICATION
 I HEREBY CERTIFY THAT THE CIRCLED INFORMATION IS EXISTING AS OBTAINED ON THE SITE 20 AND IS CORRECT TO THE BEST OF MY KNOWLEDGE AND BELIEF.

JOSEPH GUTOSKEY P.S. #7567

LEGEND

LEGEND	DRAWN BY	SCALE
STORM MANHOLE	CB	1"=30'
SANITARY MANHOLE	CHK'D BY	DATE
EXISTING CONTOURS	JG	5/2008
PROPOSED CONTOURS	REV.	
EXIST. ELEV.	REV.	
100.0 PROP. ELEV.	REV.	
DIRECTION OF SURFACE DRAINAGE	REV.	

GRAPHIC SCALE
 (IN FEET)
 1 inch = 30 ft. VOID