


"I THE UNDERSIGNED HEREBY CERTIFIES THAT THIS TOPOGRAPHY INDICATED BY 1 FOOT CONTOURS AND ELEVATION SHOWN HEREON REPRESENTS AN ACTUAL SURVEY MADE BY ME ON THE 28th DAY OF SEPTEMBER, 2006 AND THE ELEVATIONS WERE TAKEN AT AN APPROPRIATE INTERVAL AND AS OF THAT DAY THEY EXISTED AS INDICATED HEREON

"I HEREBY CERTIFY THAT THIS PLAN WAS
PREPARED BY ME AND IS CORRECT TO THE BEST
OF MY KNOWLEDGE AND BELIEF"

CERT 1046

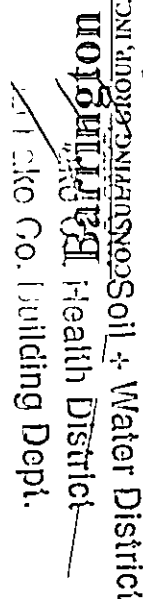


☒ Issued 12/10/08
☒ Set in Approval By: 1
☒ Also Co. Engineer Storm Water Mgmt.
☐ Also Co. Utilities Dept. _____
☐ Also Soil + Water District
☒ Building Health District _____
☒ Also Co. Building Dept. _____

CONCORD TOWNSHIP ZONING OFFICE
 1006 - 12927
 10/10/04
 Issued

FORREST VALLEY LN. 60'

EX STM MH
RIM=1044 99
INV =1040 79


(IN FEET)
1 inch = 20 ft.

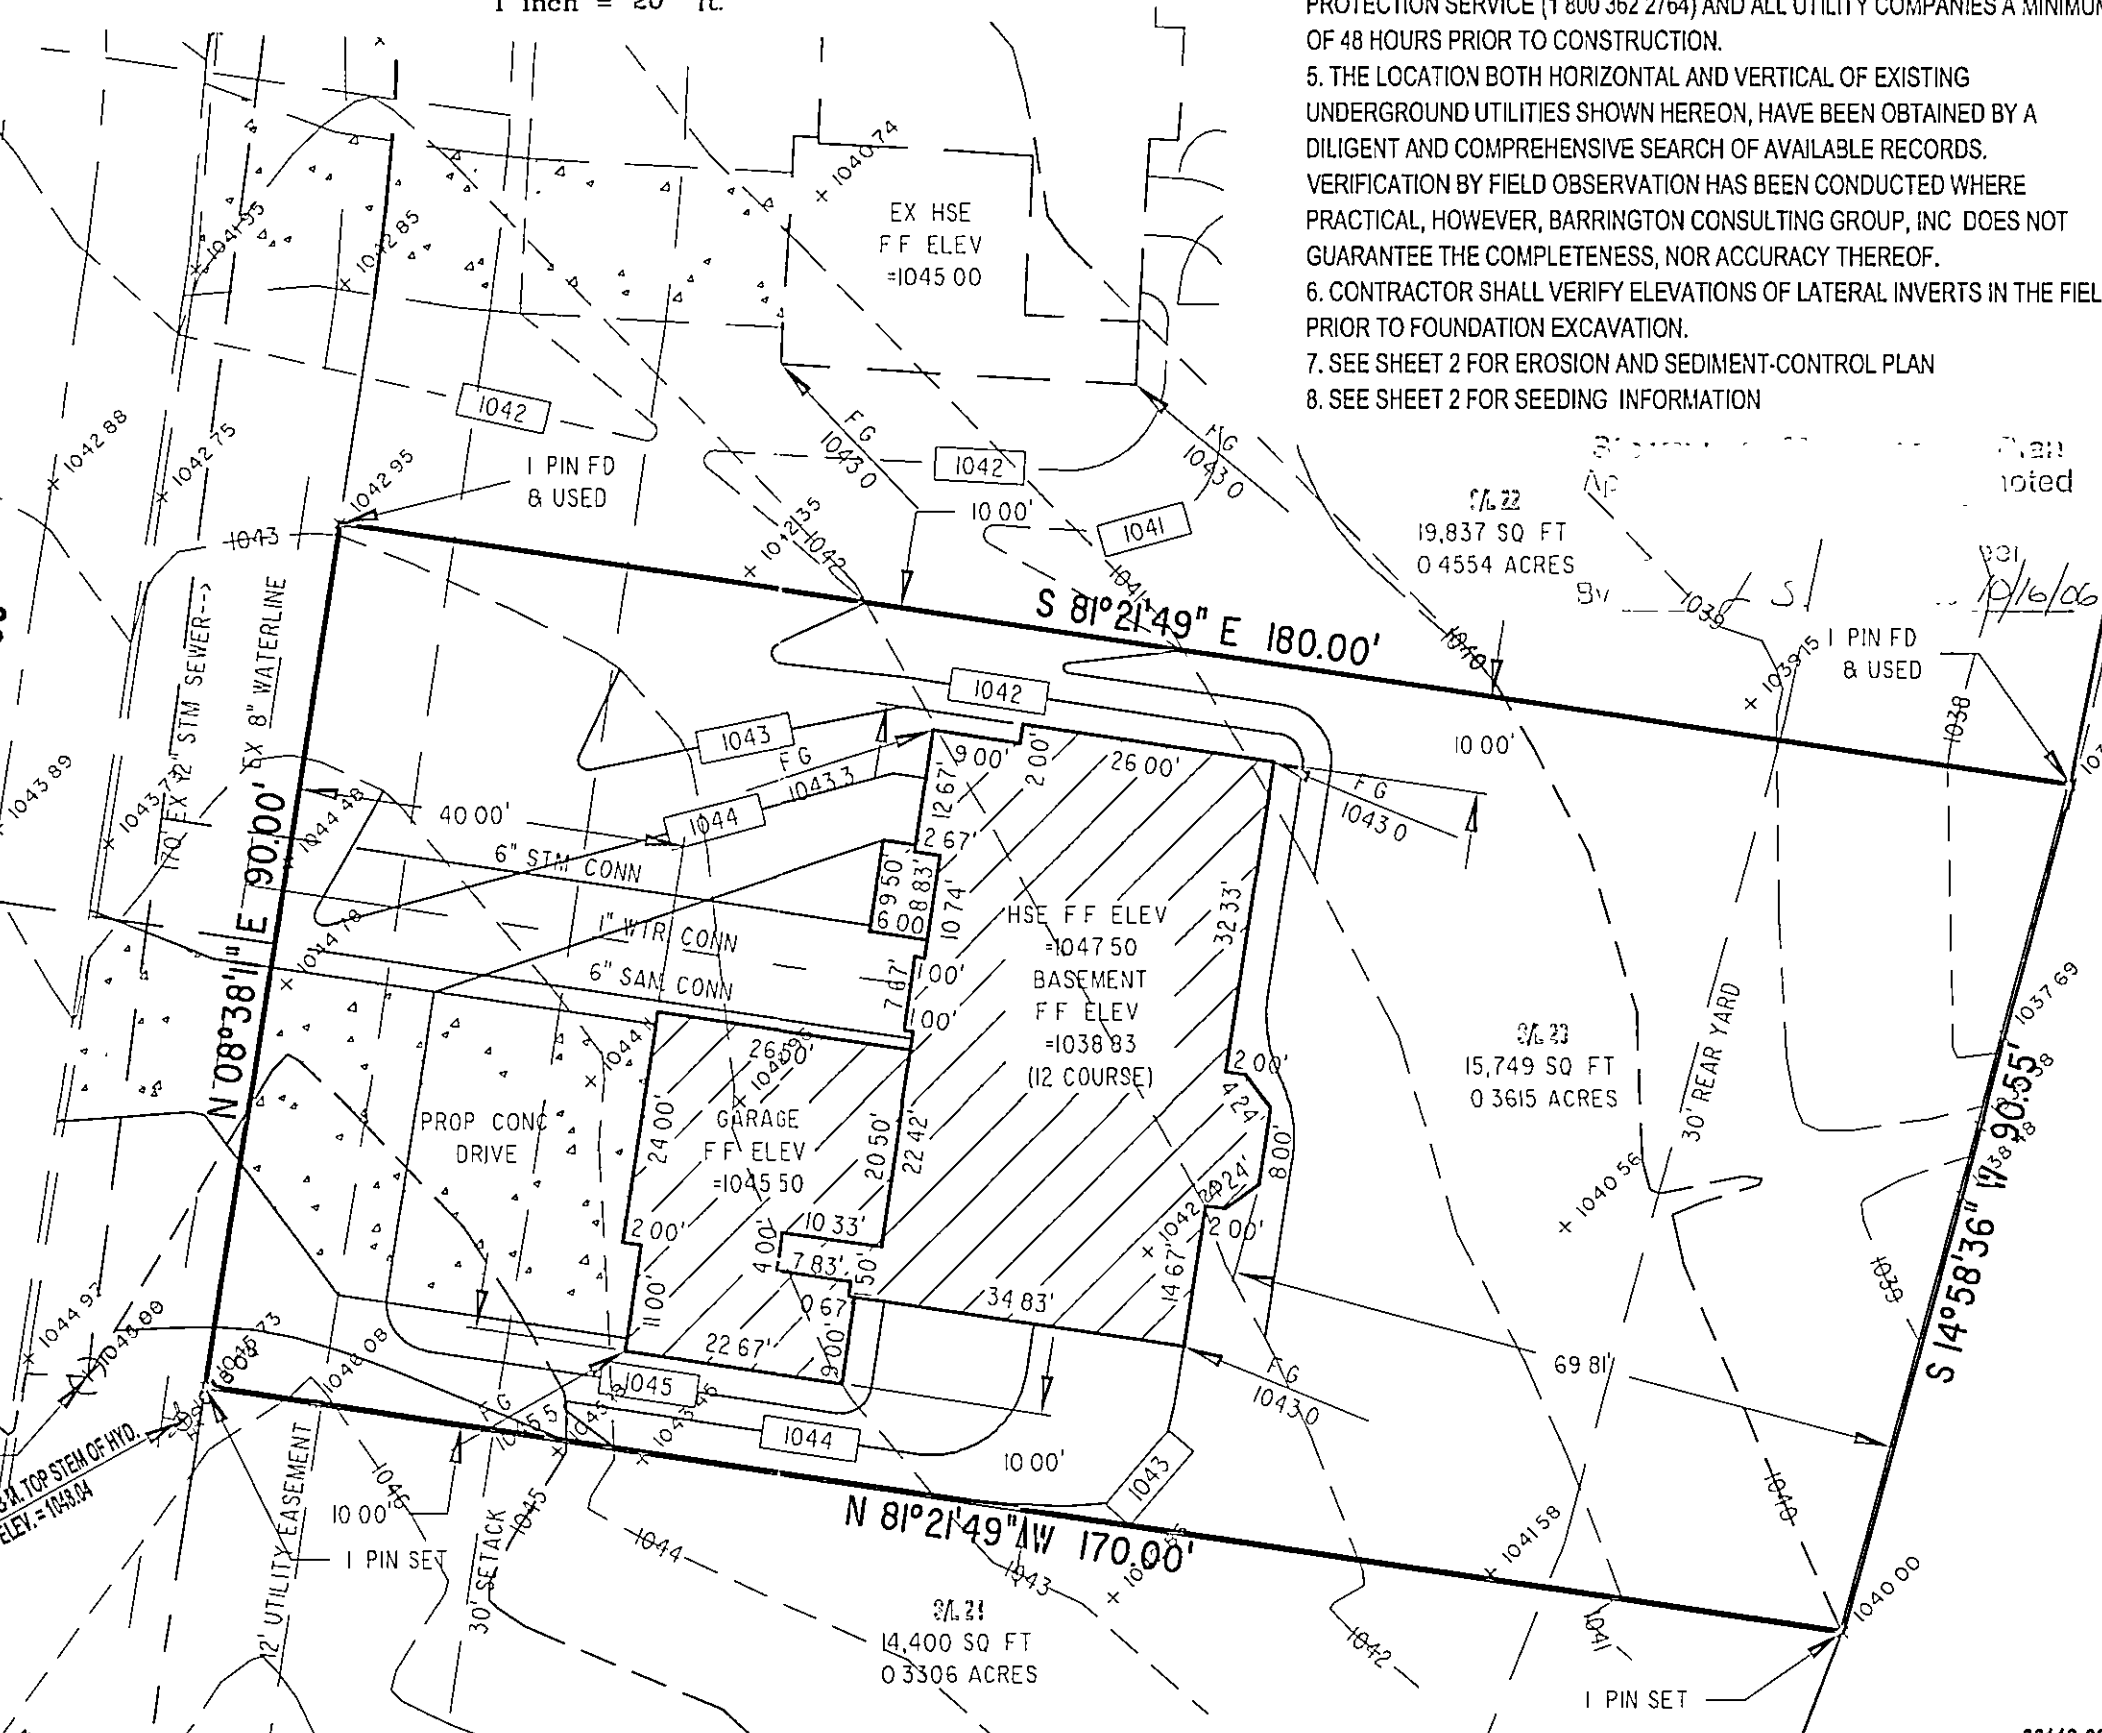

1. BENCHMARK - TOP STEM OF EXISTING FIRE HYDRANT LOCATED IN FRONT SUBLOT 24, ELEVATION = 1048.04.
2. DRIVEWAY APRON TO BE 6" THICK CONCRETE.
3. ALL DOWNSPOUTS TO BE OUTLETED TO SPLASH BLOCKS.
4. CONTRACTOR RESPONSIBLE FOR CONTACTING THE OHIO UTILITY PROTECTION SERVICE (1 800 362 2764) AND ALL UTILITY COMPANIES A MINIMUM OF 48 HOURS PRIOR TO CONSTRUCTION.
5. THE LOCATION BOTH HORIZONTAL AND VERTICAL OF EXISTING UNDERGROUND UTILITIES SHOWN HEREON, HAVE BEEN OBTAINED BY A DILIGENT AND COMPREHENSIVE SEARCH OF AVAILABLE RECORDS. VERIFICATION BY FIELD OBSERVATION HAS BEEN CONDUCTED WHERE PRACTICAL, HOWEVER, BARRINGTON CONSULTING GROUP, INC DOES NOT GUARANTEE THE COMPLETENESS, NOR ACCURACY THEREOF.
6. CONTRACTOR SHALL VERIFY ELEVATIONS OF LATERAL INVERTS IN THE FIELD PRIOR TO FOUNDATION EXCAVATION.
7. SEE SHEET 2 FOR EROSION AND SEDIMENT-CONTROL PLAN
8. SEE SHEET 2 FOR SEEDING INFORMATION

[illegible]

Barrington
CONSULTING GROUP, INC.
1914 TYLER BLVD., MENTOR, OHIO 44060
PHONE 440.205.1260 FAX 440.205.1262
BCC@BarringtonCGI.com

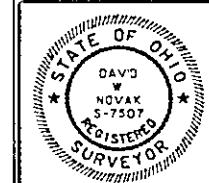

SITE PLAN
SIL 23 FOREST VALLEY LN, CONCORD TWP., OHIO 44077
SUMMERWOOD SUBDIVISION VOL. 48 PG. 30

DRAWN
WSO
CHECKED
DWN
DATE
SEPT 28, 2006
SCALE
1" = 20'
JOB NO
06119-023
SHEET
112
OF SHEETS