



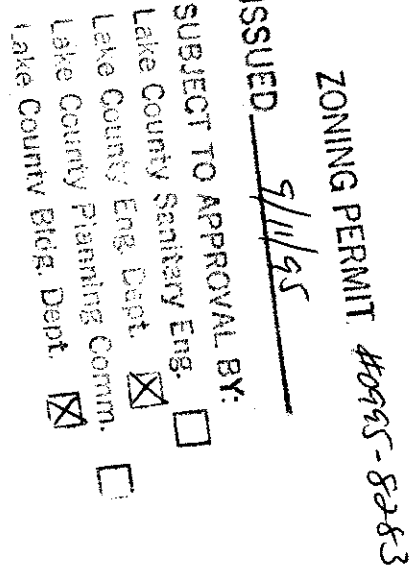



THOMAS P. GILLES, P.E.
Lake County Engineer
By: LGH Date: 7-18-88
Pending Health Approval

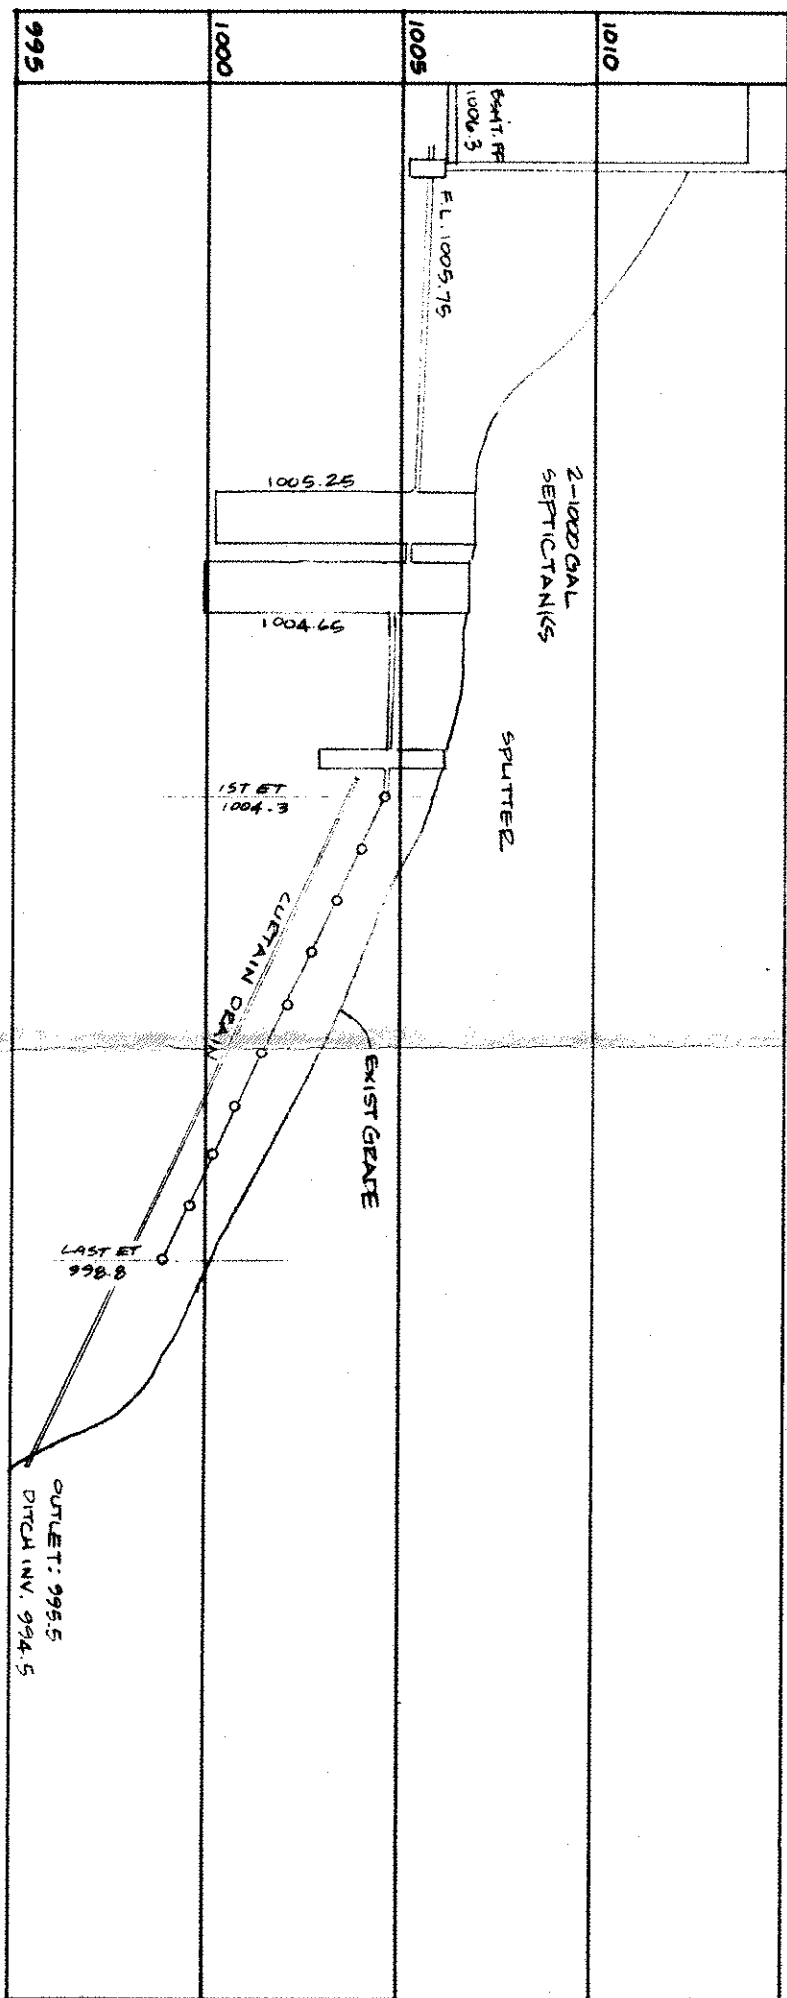

"1, the undersigned hereby certify that this topography indicated by 6", 1" or 2" contours, and elevations shown hereon represent an actual field survey made by me on the 23rd day of May, 1947, and that the elevations were taken at appropriate intervals and that as of that date they existed as indicated hereon."

John W. Mays *05493

Name _____ Reg. No. _____

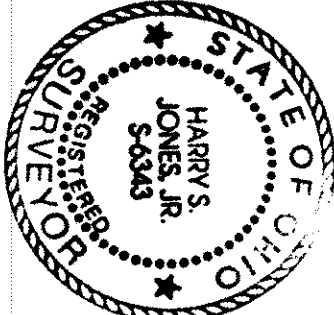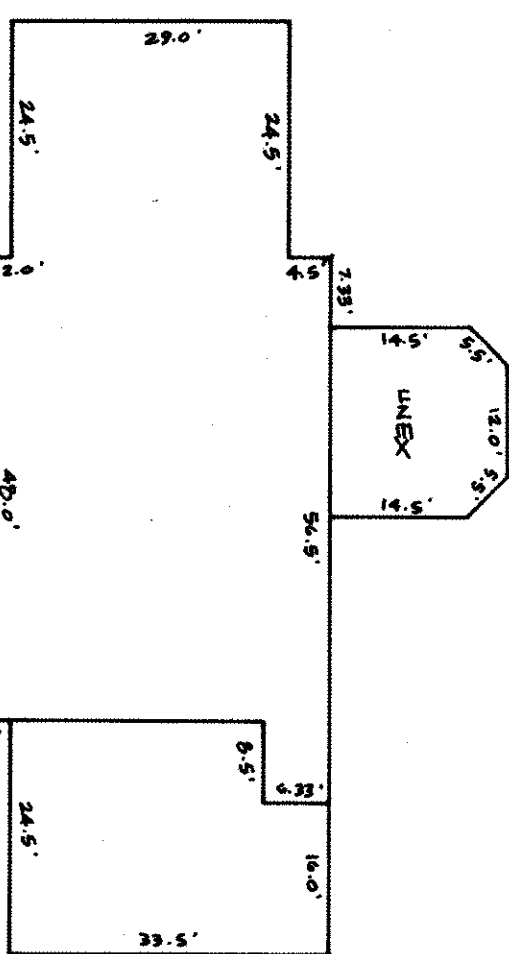

SITE PLAN FOR ROBERT & SANDRA PATTERSON		 BABCOCK, JONES AND ASSOCIATES, INC. CIVIL ENGINEERS - SURVEYORS - LAND PLANNERS PAINESVILLE OHIO 44077		
DATE	AUGUST 1995	PROJECT OF	LOT NO. 14	TRACT NO. 3
DESIGN BY	<i>HT</i>	VOL.	1002 - PG. 22	B-A-21-95
DRAWN BY	P. L.	CONCORD TOWNSHIP LAKE COUNTY OHIO		
APPROVED BY	<i>HT</i>			
		JOB NO.		1"=40'
		25-045		
		SHEET		OF
		1		1

bj BABCOCK, JONES AND ASSOCIATES, INC.
CIVIL ENGINEERS - SURVEYORS - LAND PLANNERS
PAINESVILLE OHIO 44077

CIVIL ENGINEERS - SURVEYORS - LAND PLANNERS
PAINESVILLE OHIO 44077

PAINESVILLE OHIO 44077