

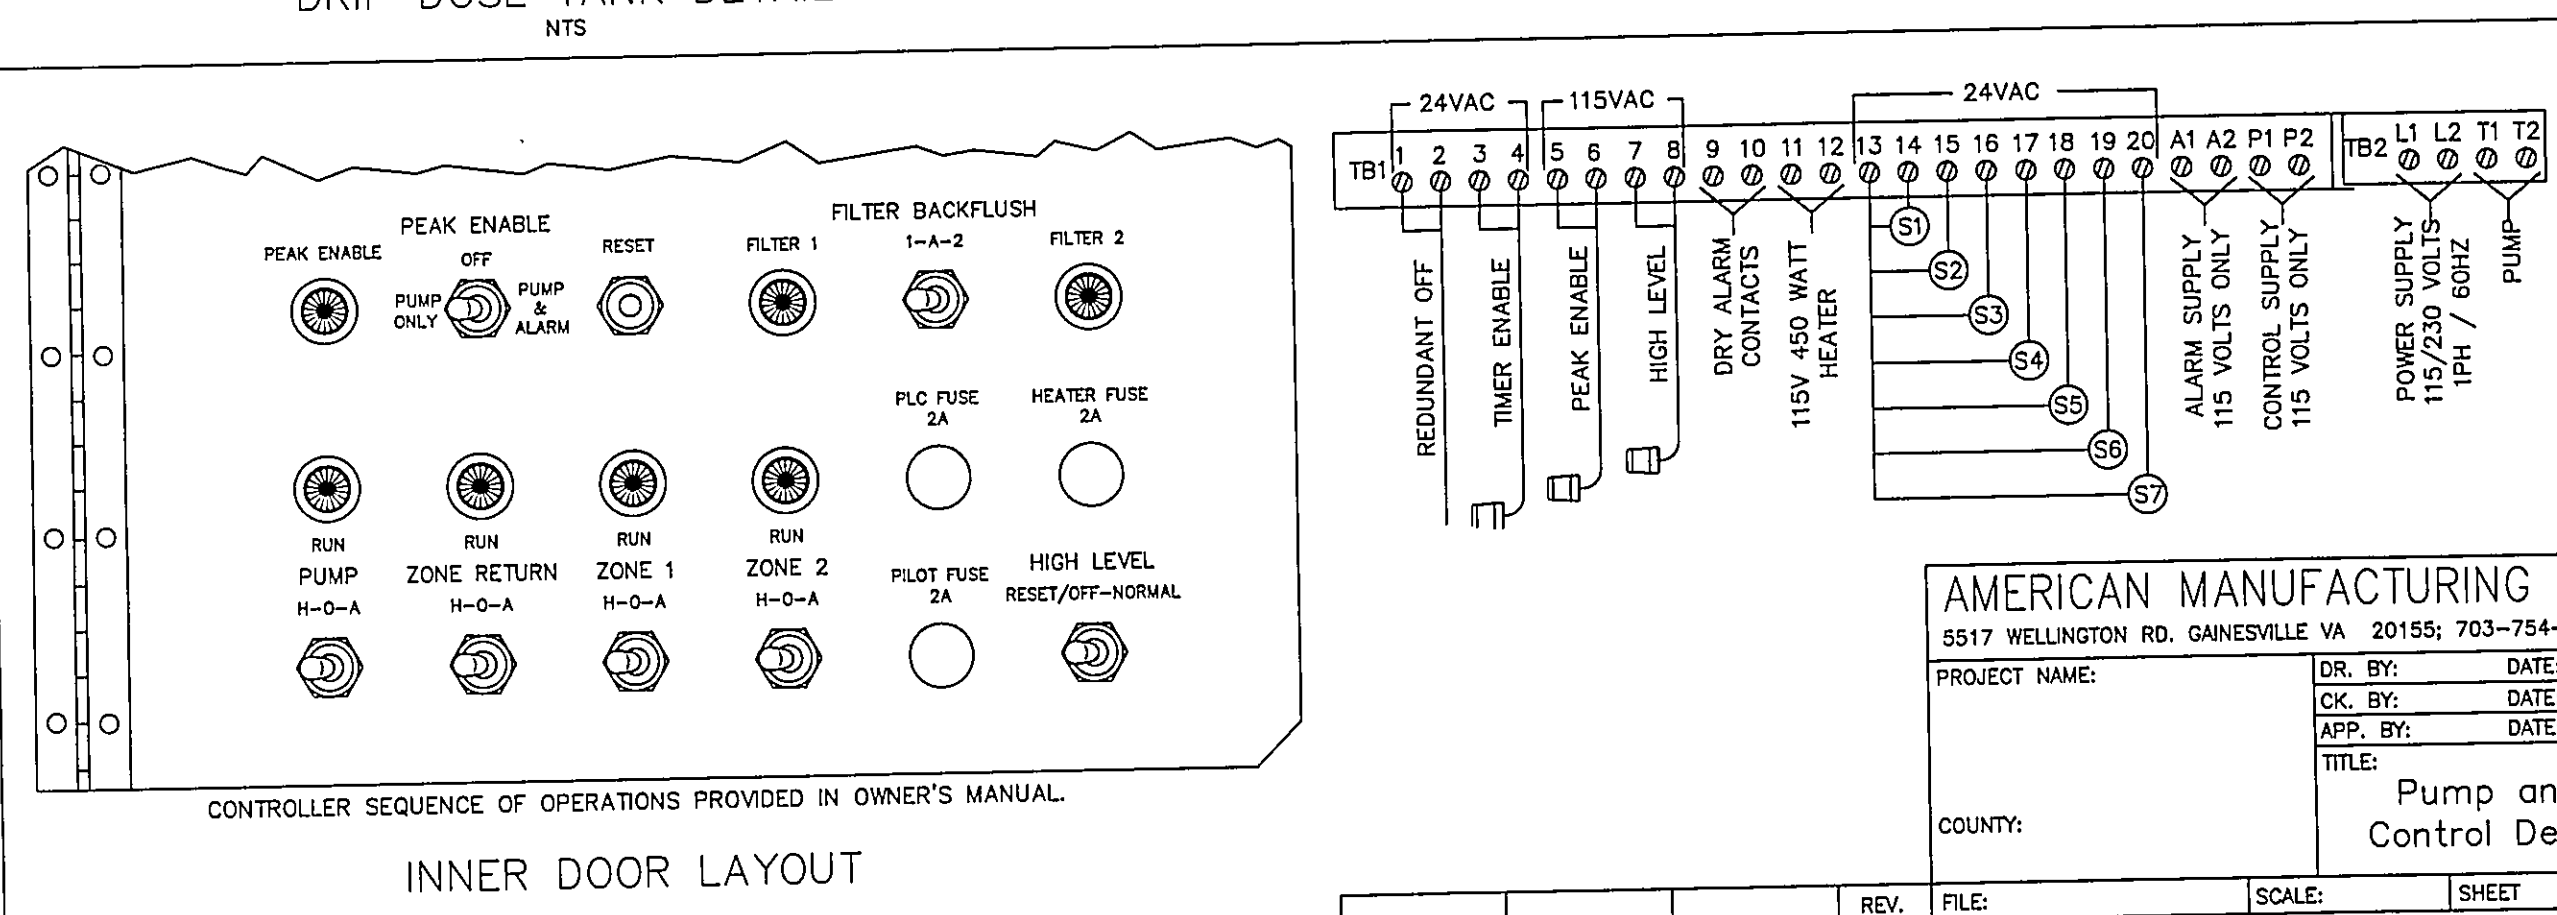


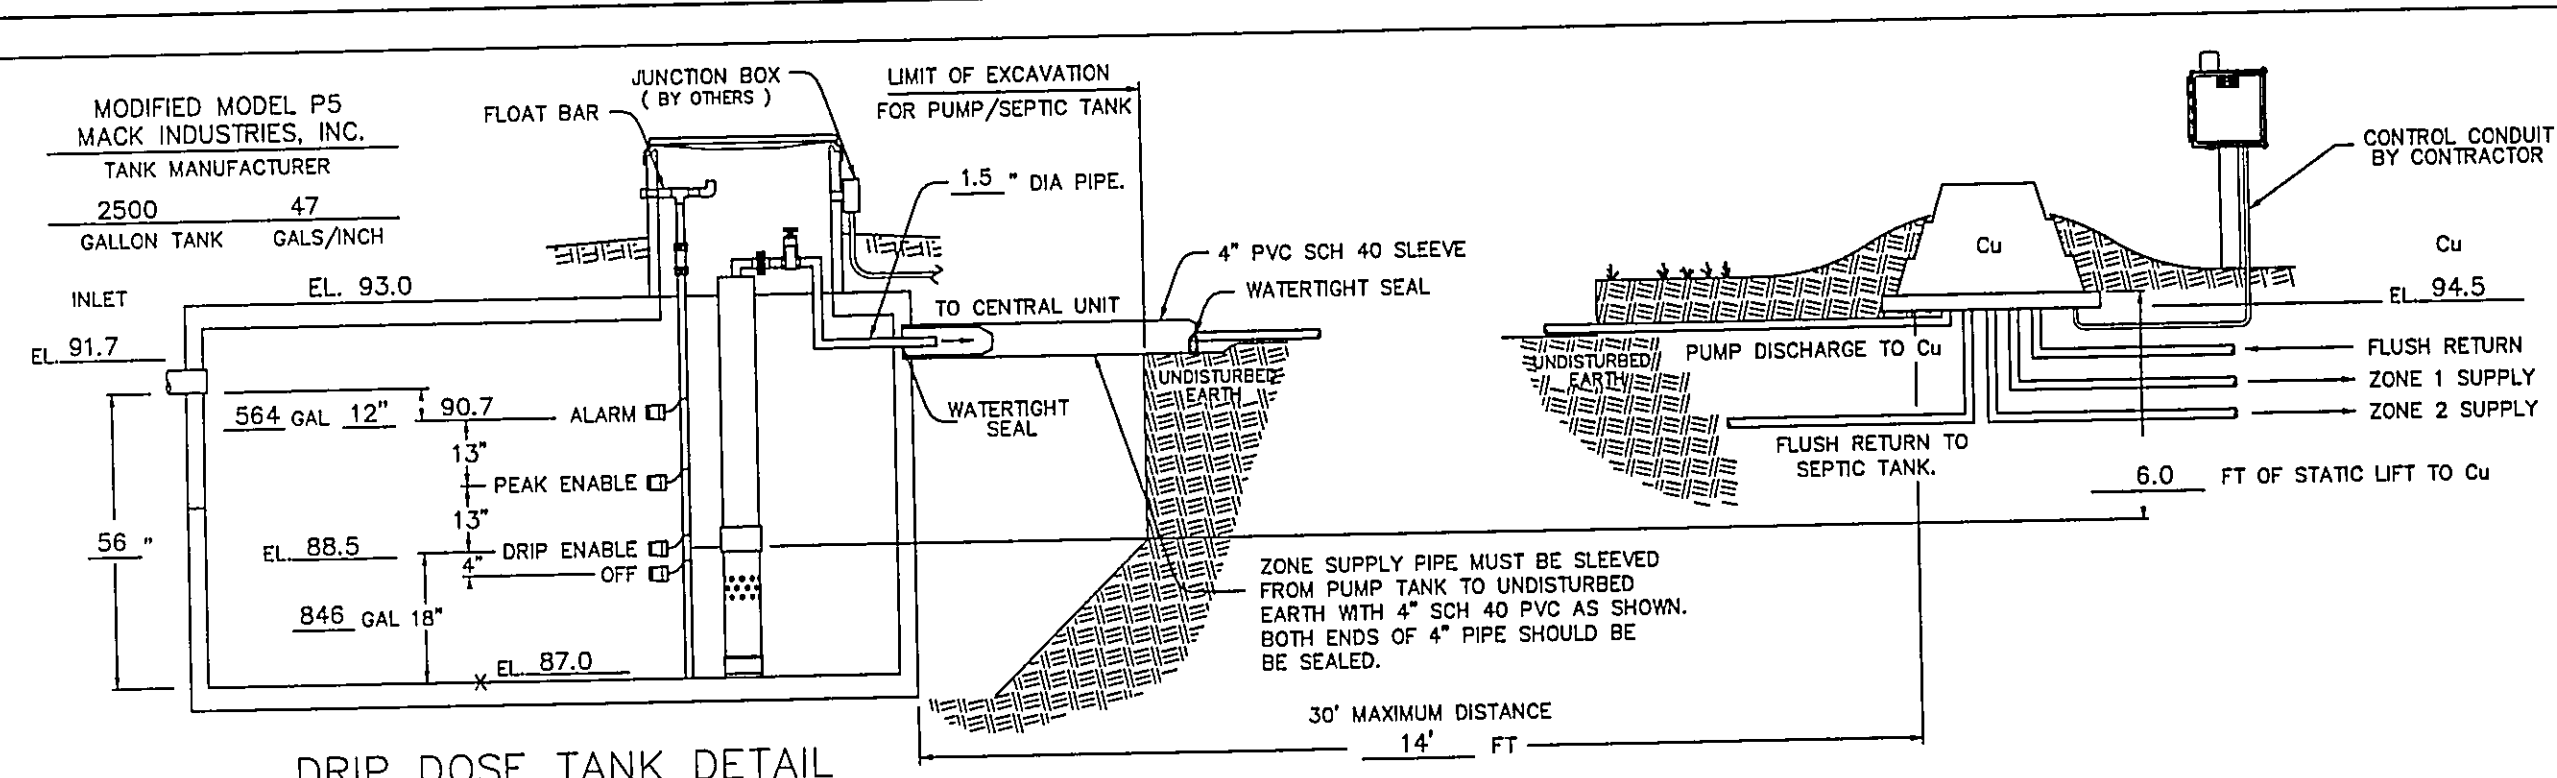

FOR A CONCRETE RISER
NTS



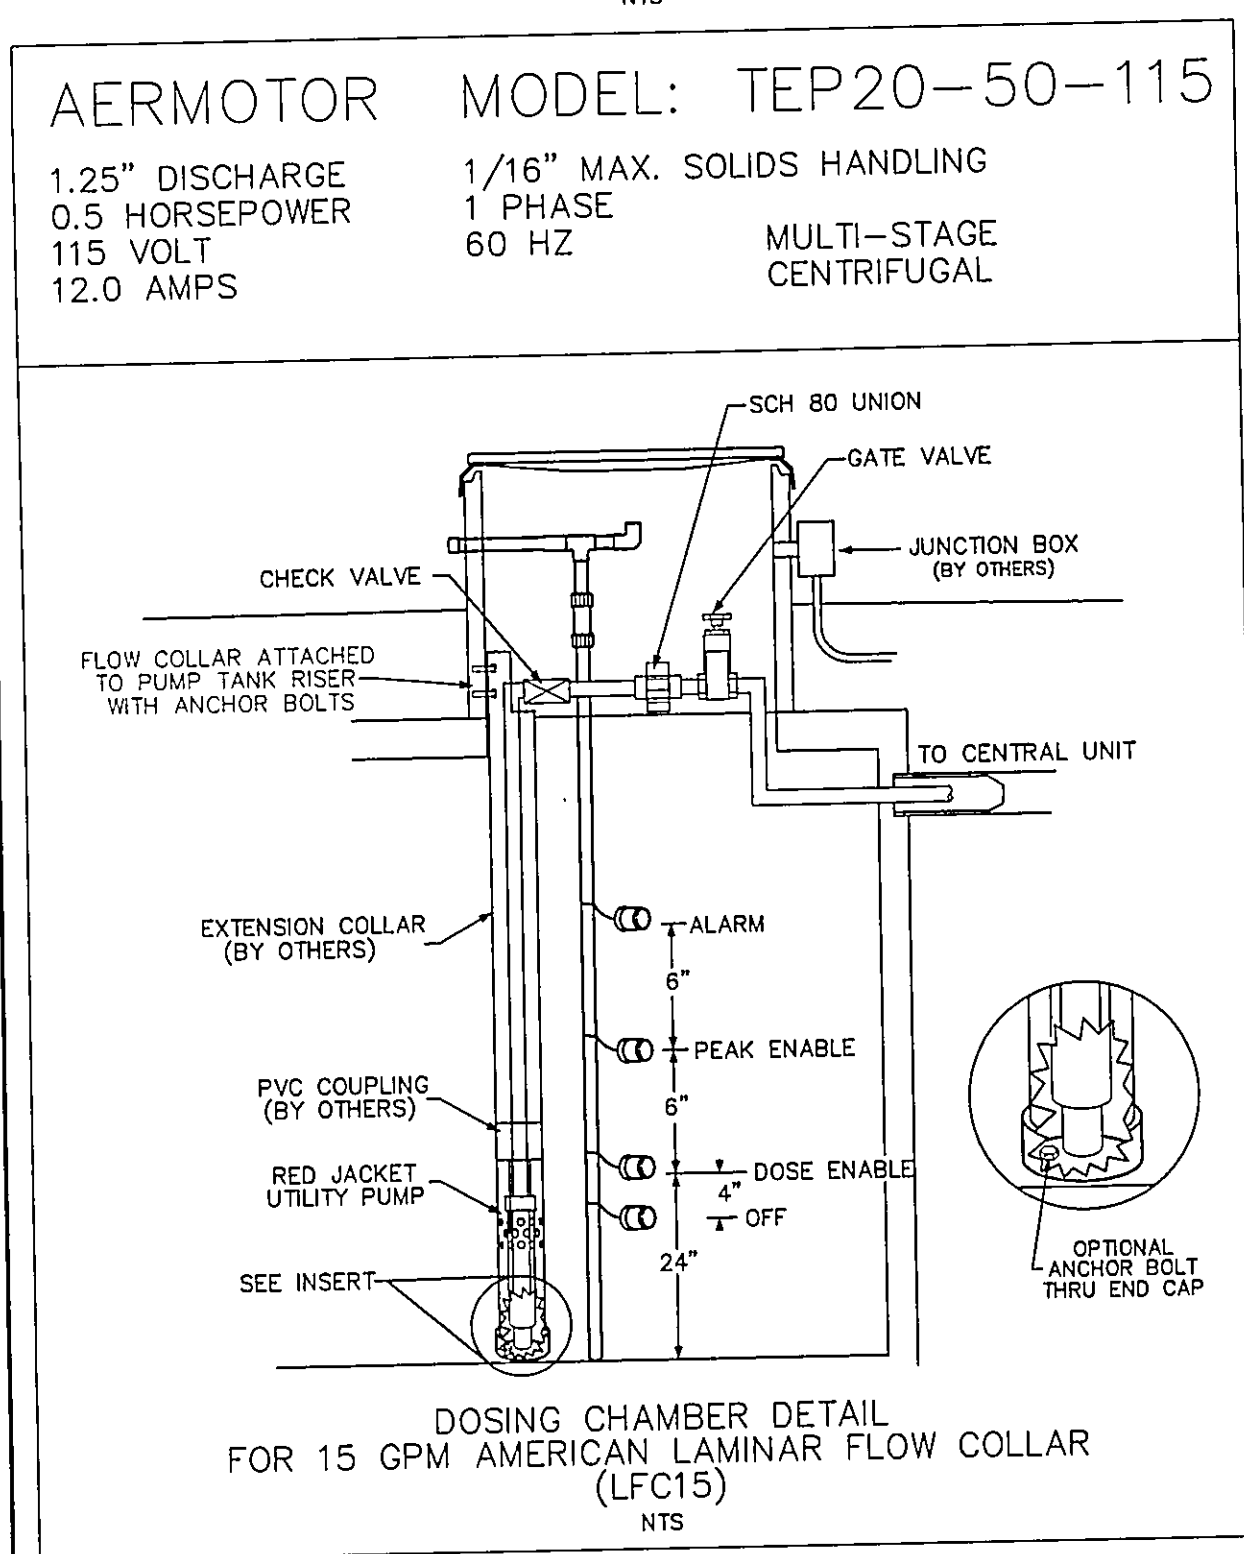


NOTE: END CONSTRUCTION WILL BE REQUIRED.

"I, the undersigned hereby certify that this topography indicated by 6", 1", or 2" contours, and elevations shown hereon represent an actual field survey made by me on the 3-9-01 day of March, 2001 and that the elevations were taken at appropriate intervals and that as of that date they existed as indicated hereon."

Name: Harry S. Jones, Jr. Reg. No. 16343

REV. NO.	DESCRIPTION	DATE	BY	CHK'D
1	CHANGED HOUSE PLAN	3/2/04	N.S.	H.J.

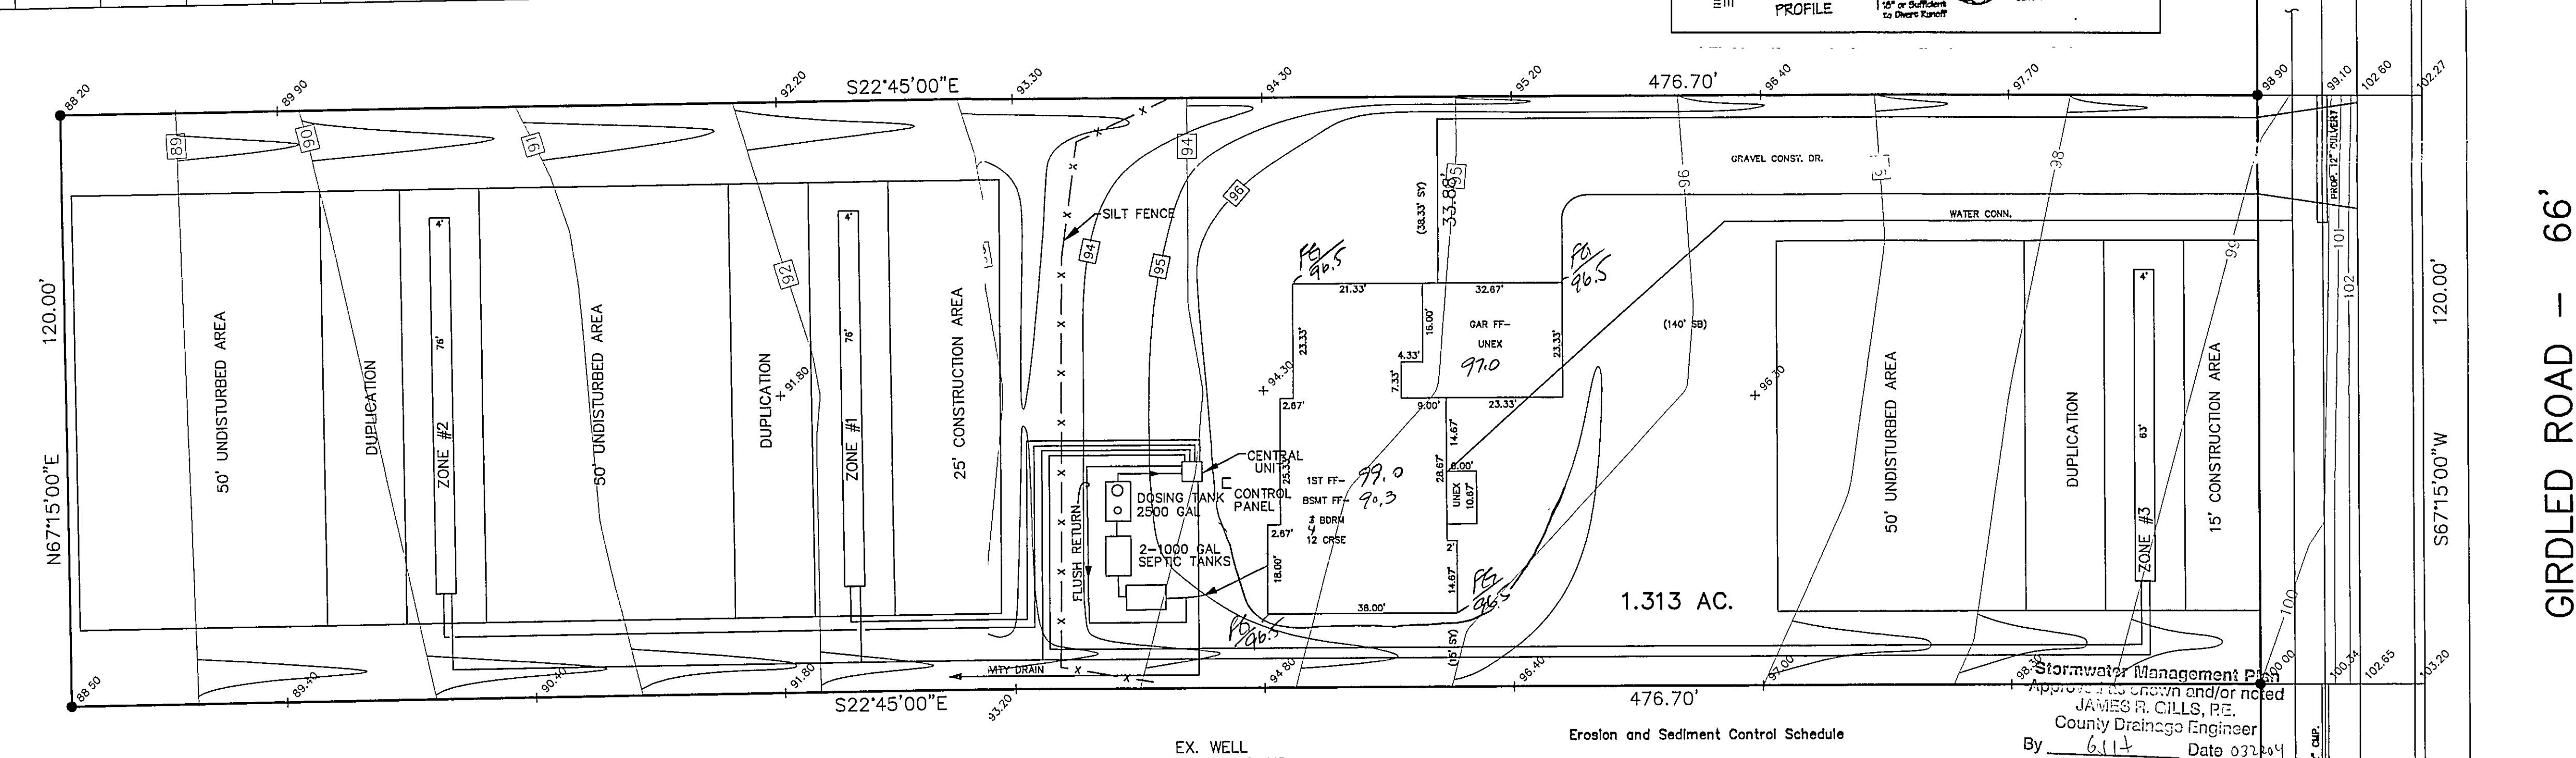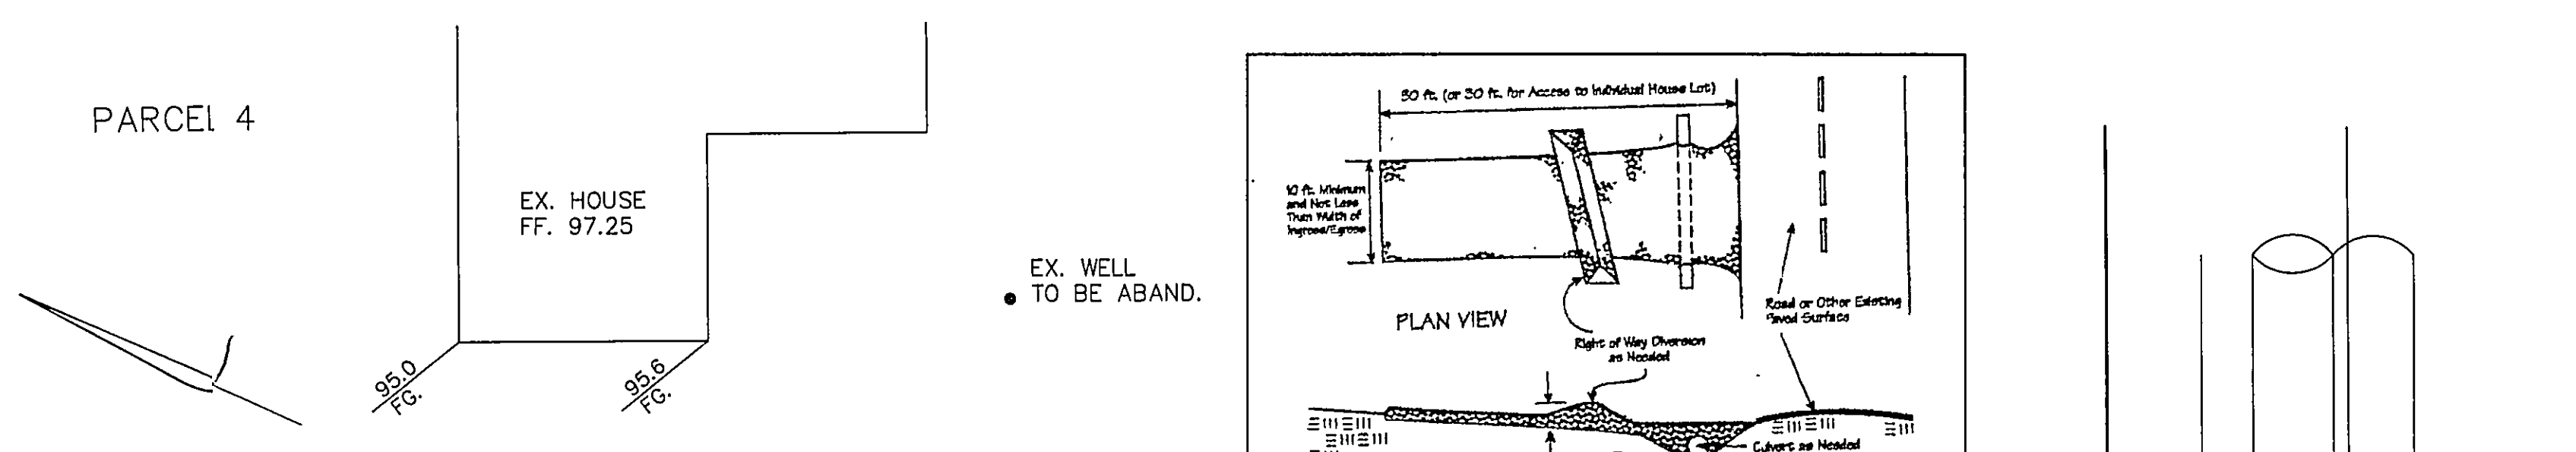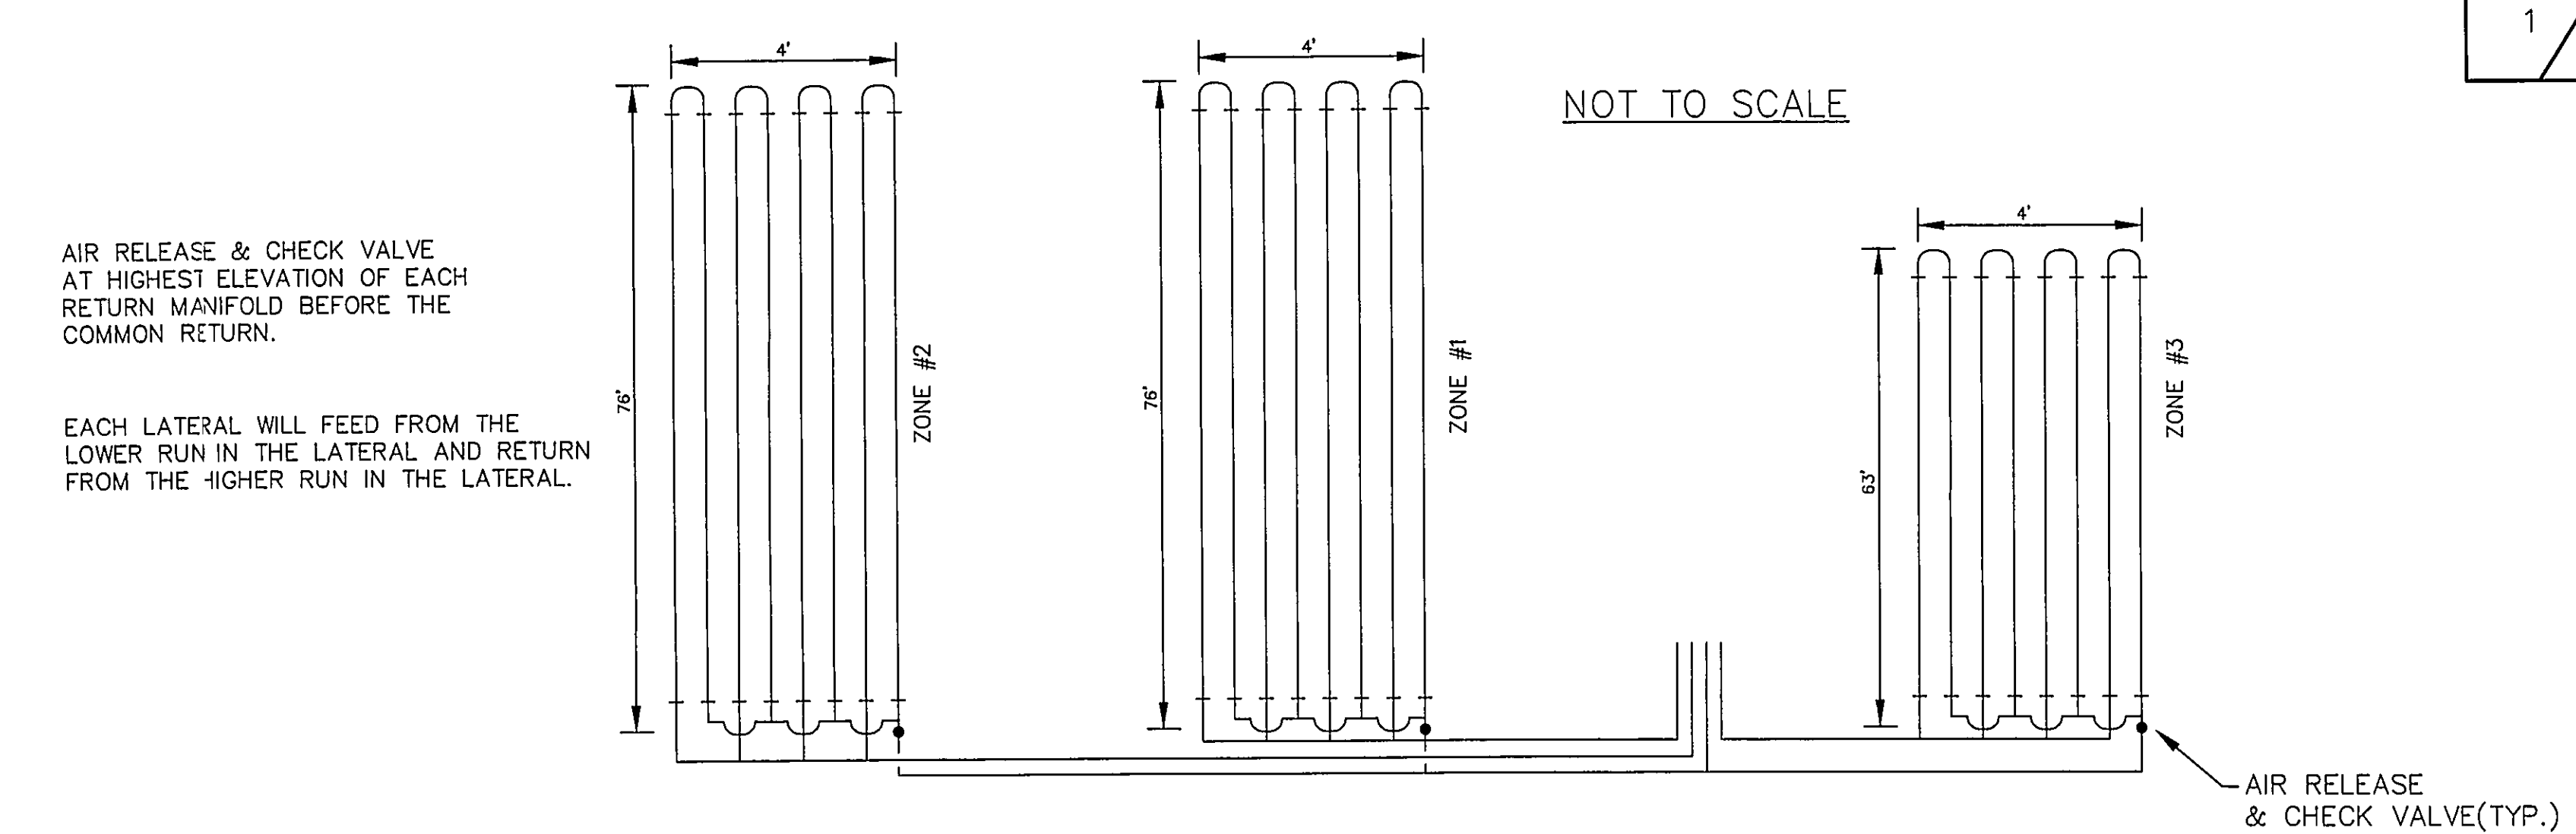

Seeding Dates	Species	Lb./100 ft. ²	Per Ac.
March 1 to August 15	Oats	4 bushel	40 lb.
	Tall Fescue	40 lb.	40 lb.
	Annual Ryegrass	40 lb.	40 lb.
	Perennial Ryegrass	40 lb.	40 lb.
	Tall Fescue	40 lb.	40 lb.
	Annual Ryegrass	40 lb.	40 lb.
August 16 to November 1	Rye	2 bushel	40 lb.
	Tall Fescue	40 lb.	40 lb.
	Annual Ryegrass	40 lb.	40 lb.
	Perennial Ryegrass	40 lb.	40 lb.
	Tall Fescue	40 lb.	40 lb.
	Annual Ryegrass	40 lb.	40 lb.
November 1 to Spring Seeding	Use mulch only, sodding press or dormant seeding.		

Erosion and Sediment Control Schedule

Ingress-Egress
A stone access drive complete with under lying geo-textile fabric (20 feet wide and 50 feet long) for ingress and egress at the site shall be installed. This drive shall be the only entrance and exit to the site.

Silt Fence
A silt fence shall be installed prior to any earthwork activities at the site in the locations shown on the site plan as well as along the front of any lot that slopes towards the street.

Temporary Seeding
Disturbed areas of the site that are to remain idle for more than thirty(30) days shall be properly seeded and straw mulched within seven(7) days of completion of initial grading. Temporary seeding and mulching on a thirty(30) foot strip of the entire front of the lot shall be maintained on the site once initial grading is complete.

Mulching
Straw-mulch shall be applied at a rate of 1 bale per every ten (10) feet of curb, at a width of thirty(30) feet to the entire length of the lot. Wood chips may also be used but must be spread at a minimum depth of four inches over the thirty-foot width and must be accompanied by a properly installed silt fence.

Maintenance
Erosion and sediment controls shall be inspected every seven(7) days or within 24 hours of a 0.5" or greater rainfall event. Necessary repairs shall be made at this time.

BABCOCK, JONES AND ASSOCIATES, INC.
CIVIL ENGINEERS - SURVEYORS - LAND PLANNERS
PAINESVILLE OHIO 44077

SITE PLAN
FOR
JOHN SLAPNICKER
PARCEL NO. 8A-3-23 12105 GIRDLED ROAD
CONCORD TOWNSHIP LAKE COUNTY STATE OF OHIO

DATE: 2/8/01
DESIGN BY: H.J.
DRAWN BY: T.R.
APPROVED BY: H.J.

SCALE: 1" = 20'
JOB NO. 97-284
SHEET 1 OF 2