
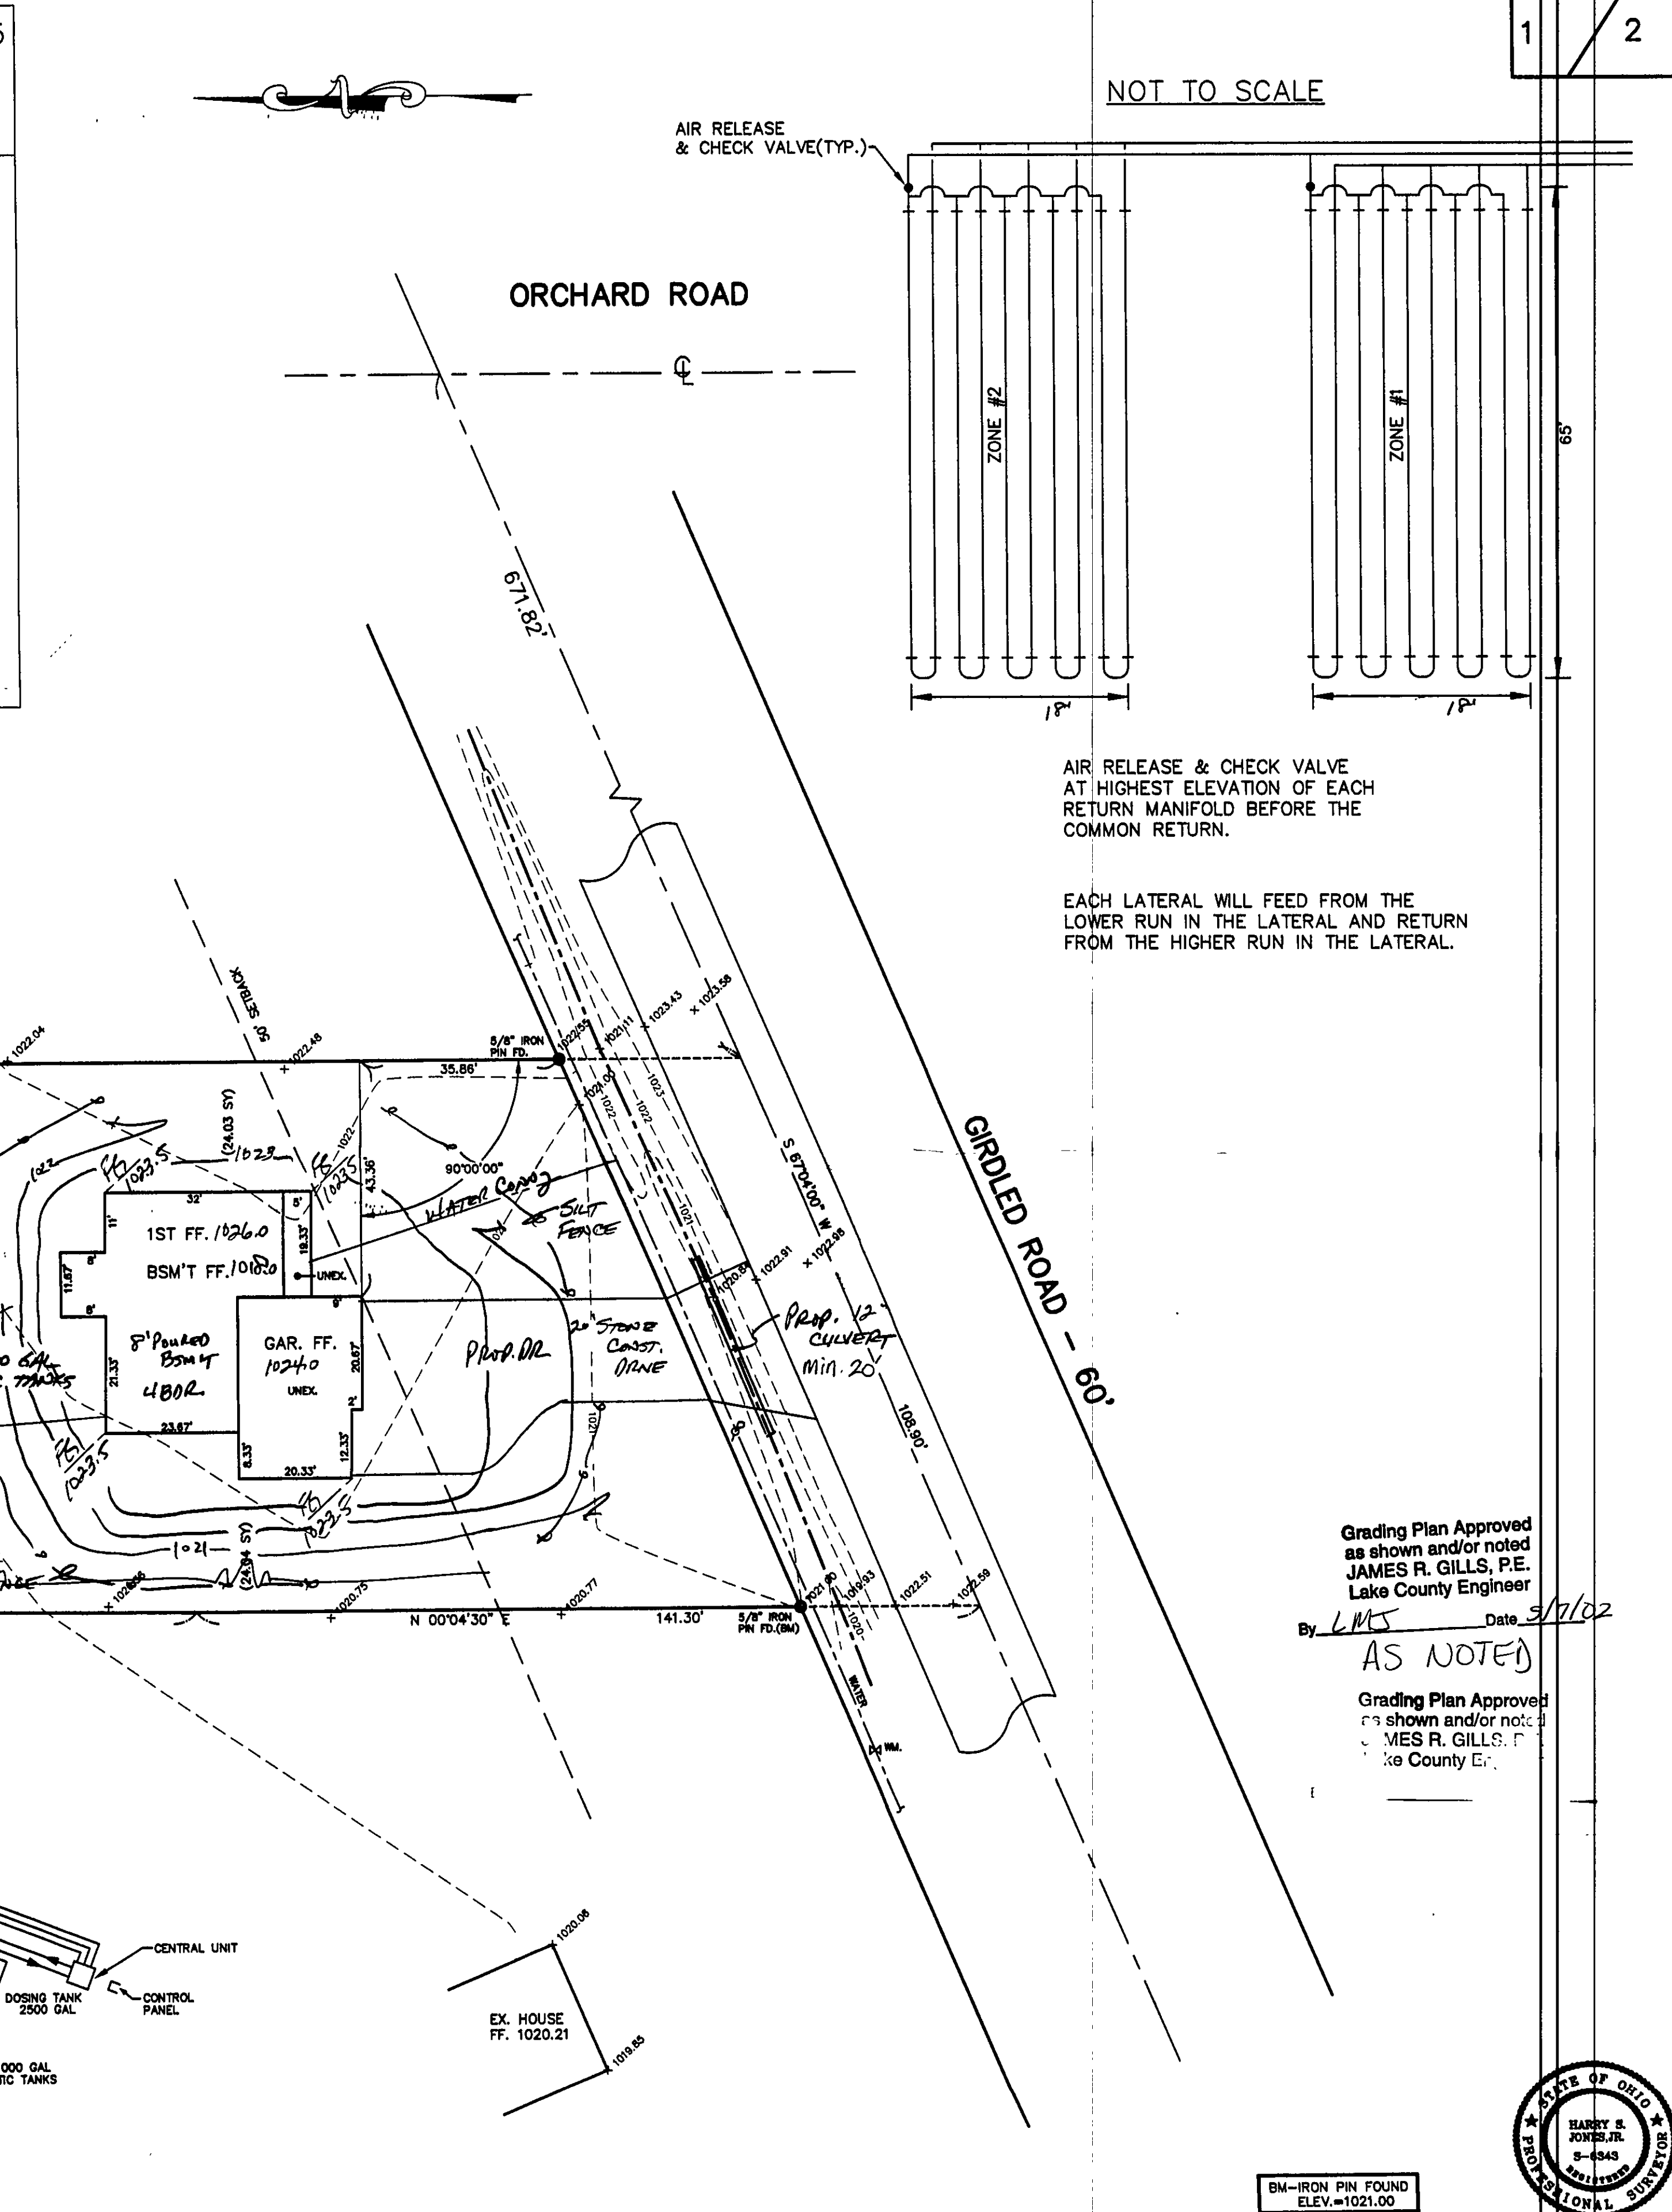
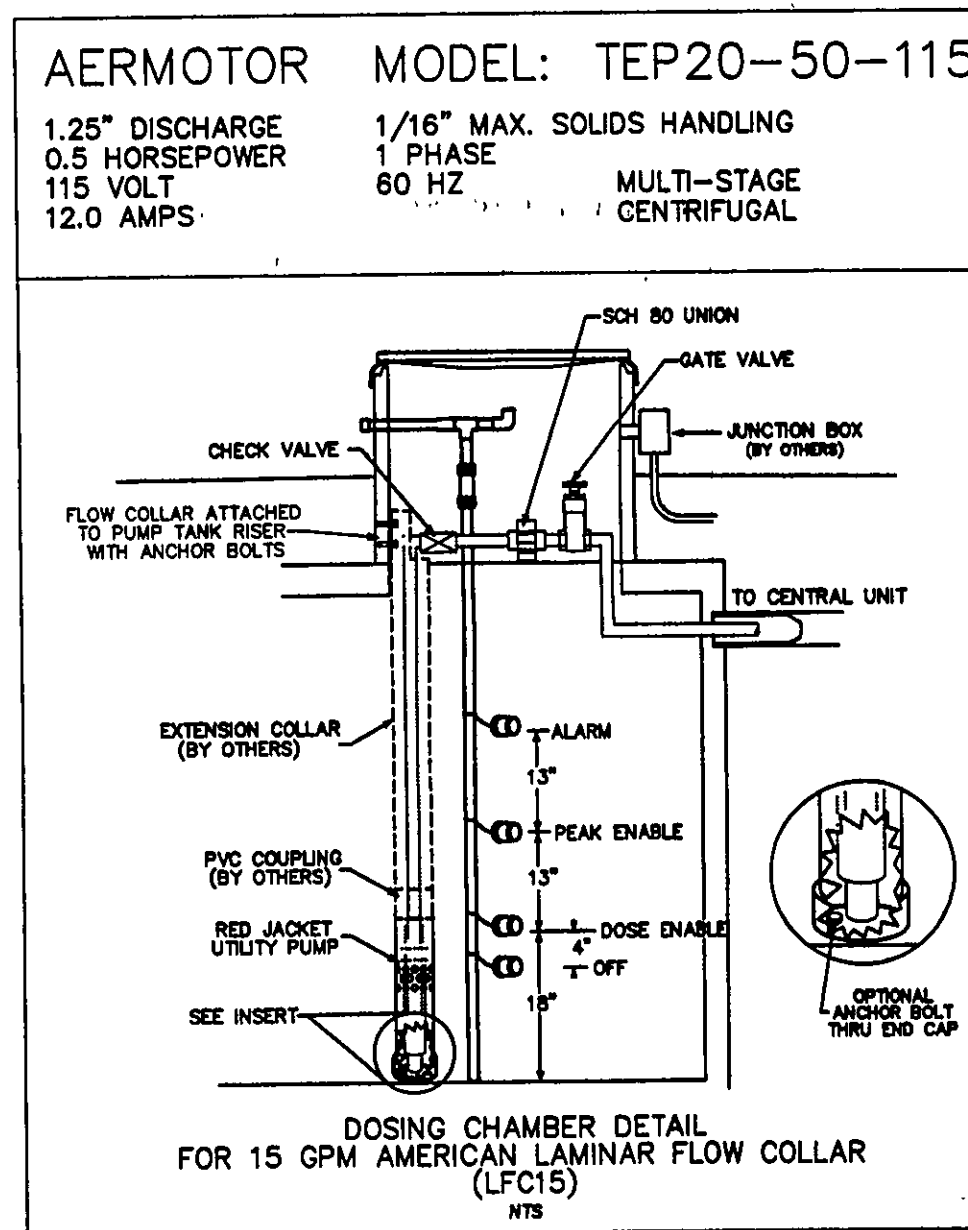
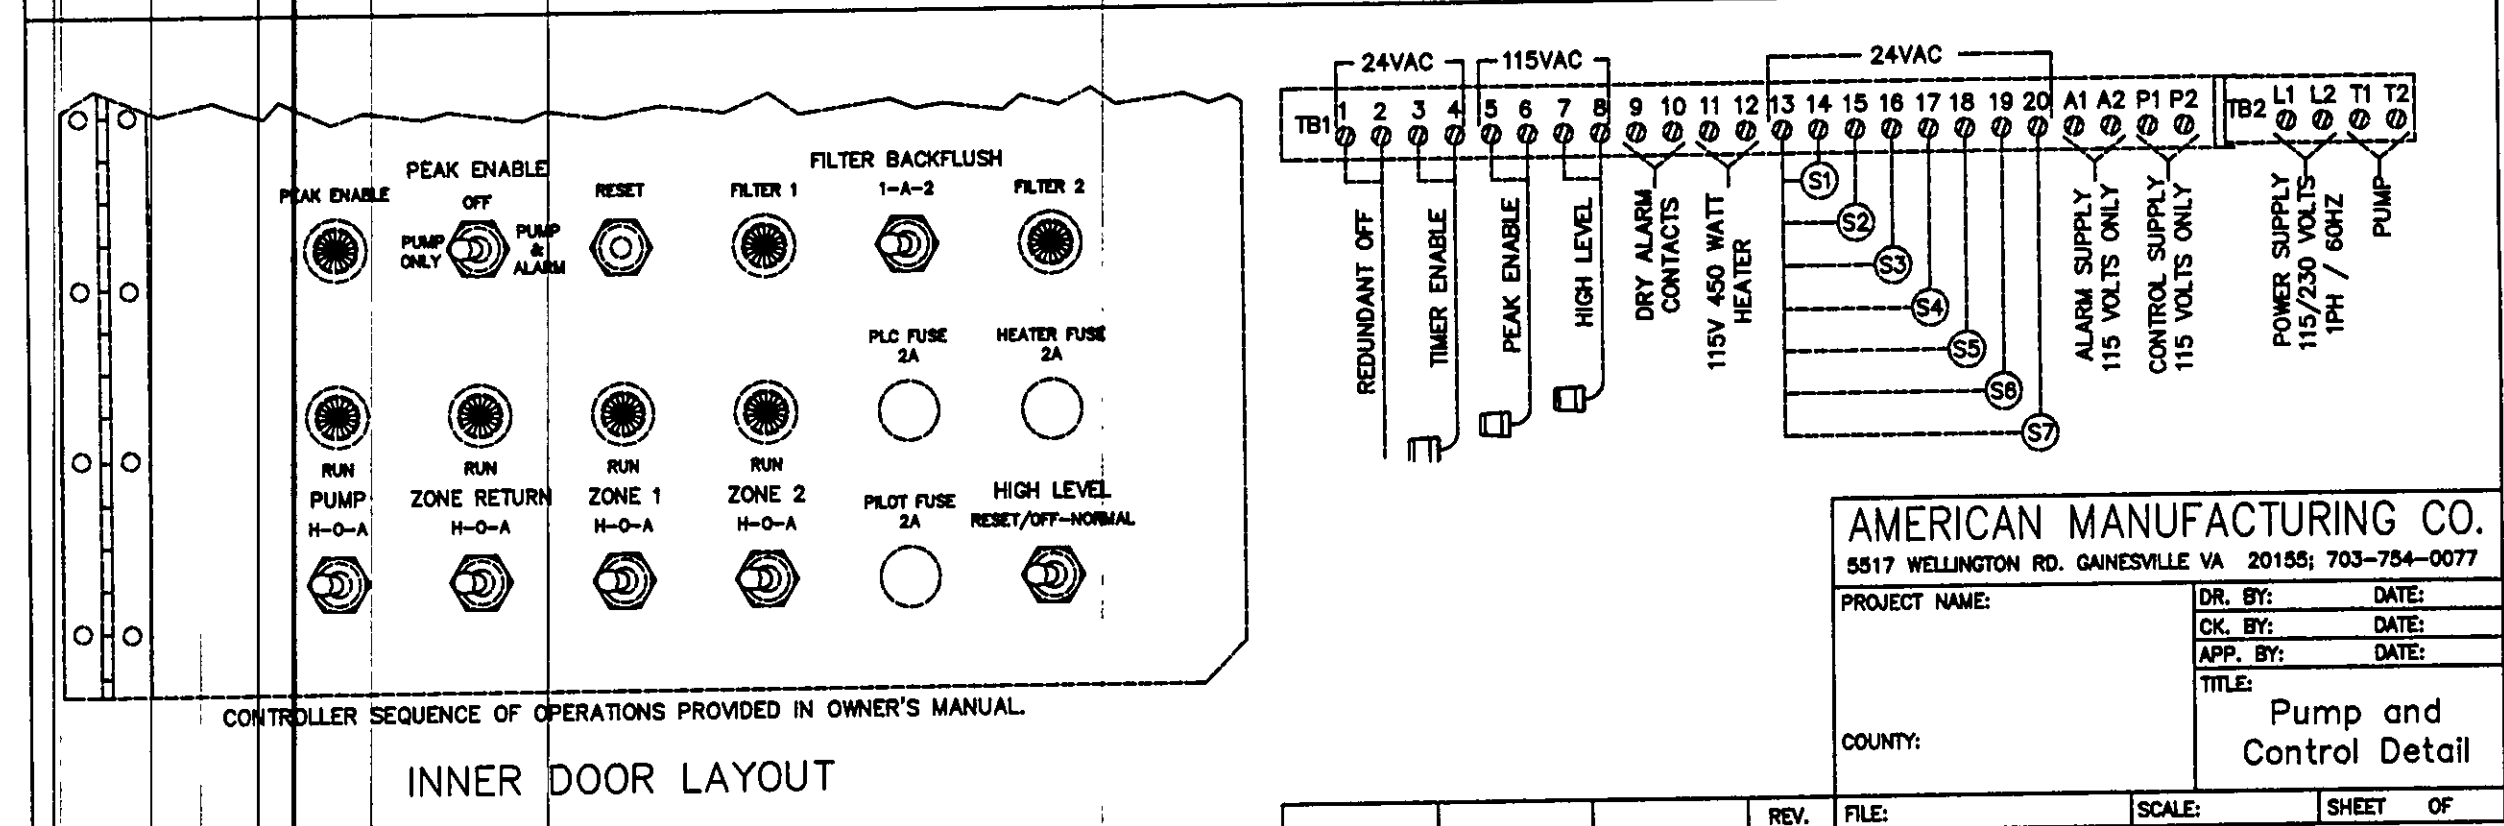


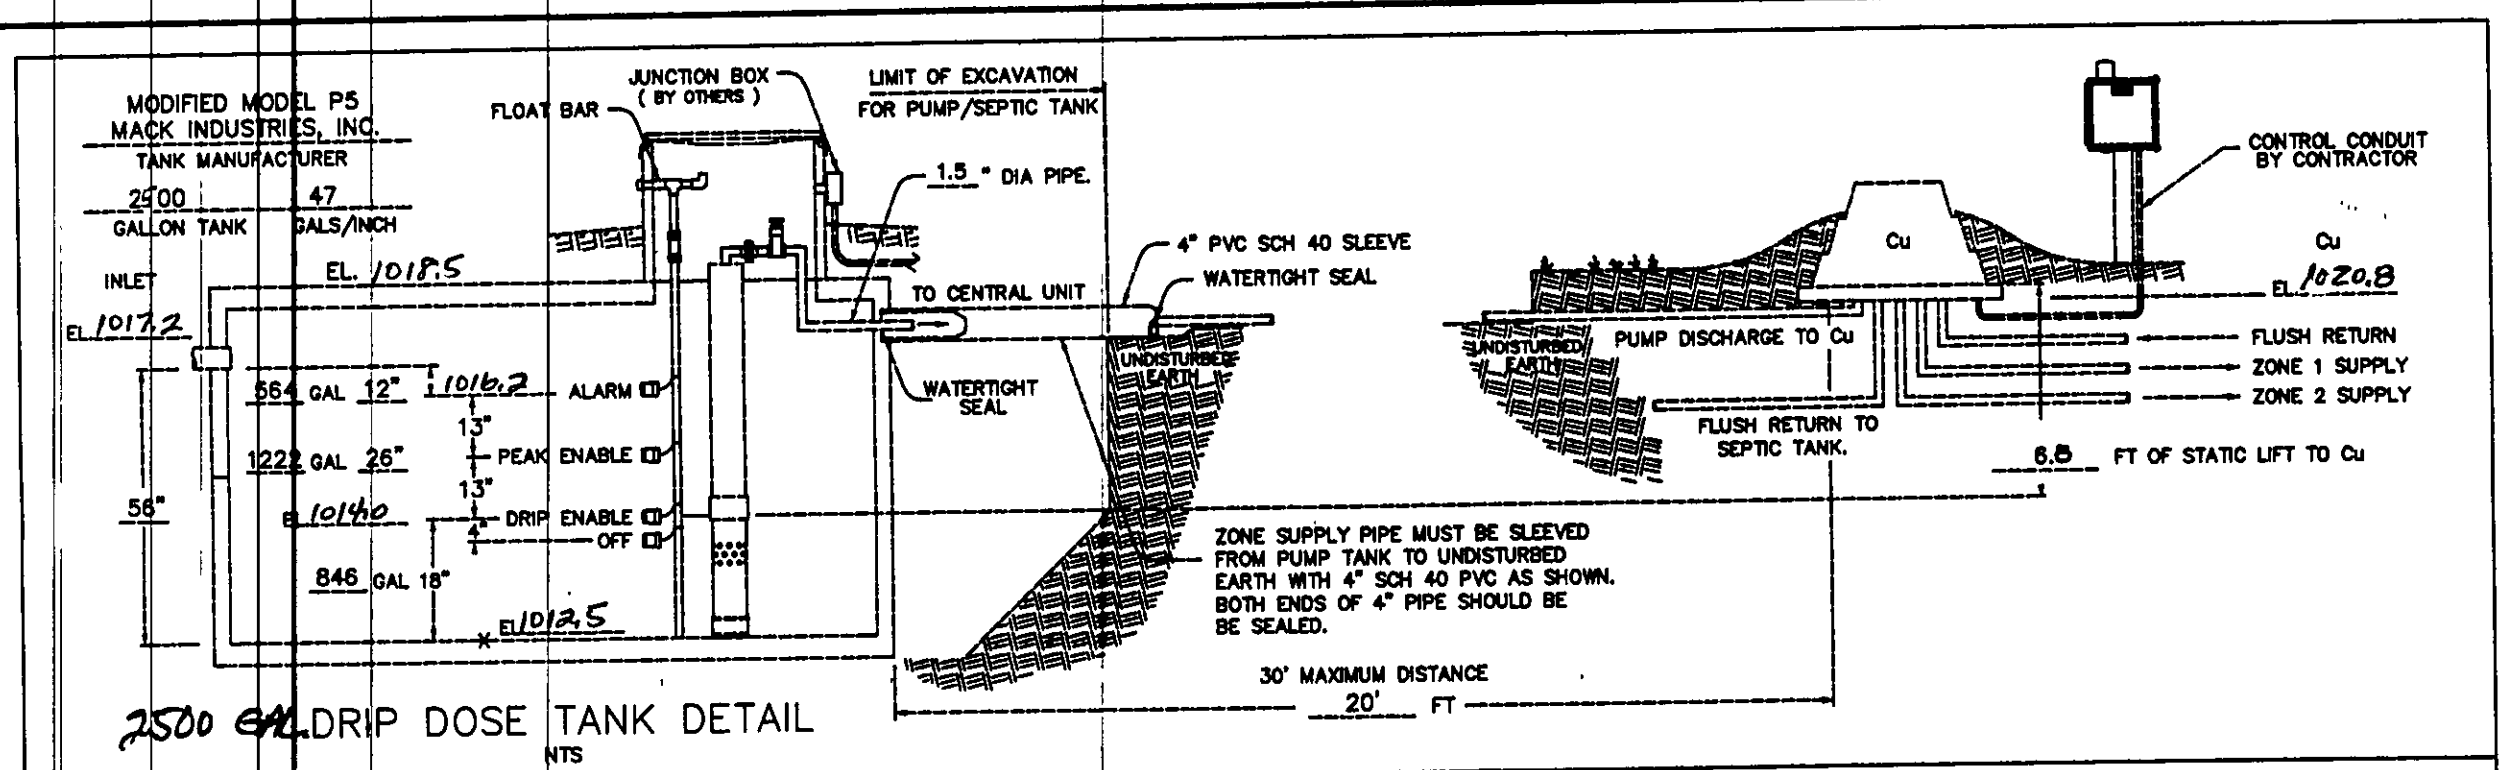

"I, the undersigned hereby certify that this topography indicated by 6", 1', or 2' contours, and elevations shown hereon represent an actual field survey made by me on the 2nd day of Jan, 2002 and that the elevations were taken at appropriate intervals and that as of that date they existed as indicated hereon.

"I CERTIFY THIS SEWAGE SYSTEM DESIGN MEETS THE MINIMUM REQUIREMENTS ESTABLISHED BY THE LGHD IN THE HSTS GUIDANCE MANUAL, AND THE REQUIREMENTS AND RECOMMENDATIONS OF THE SYSTEM MANUFACTURER."

REV. NO.	DESCRIPTION	DATE	BY	CHK'D
1	REVISED HOUSE #1 SEPTIC	3-13-02	HT	HT
2	SEPTIC	4-24-02	HT	HT
3		4-24-02	HT	HT
4		5-1-02	HT	HT

BABCOCK, JONES AND ASSOCIATES, INC
 CIVIL ENGINEERS - SURVEYORS - LAND PLANNERS
 PAINESVILLE OHIO 44077

DATE 1/4/01
 DESIGN BY H.J.
 DRAWN BY T.R.
 APPROVED BY H.J.

SITE PLAN FOR KNEZ CONSTRUCTION
 CONCORD TOWNSHIP
 LAKE COUNTY

SCALE: 1"=20'
 JOB NO. 01-232-A
 SHEET 1 OF 2