


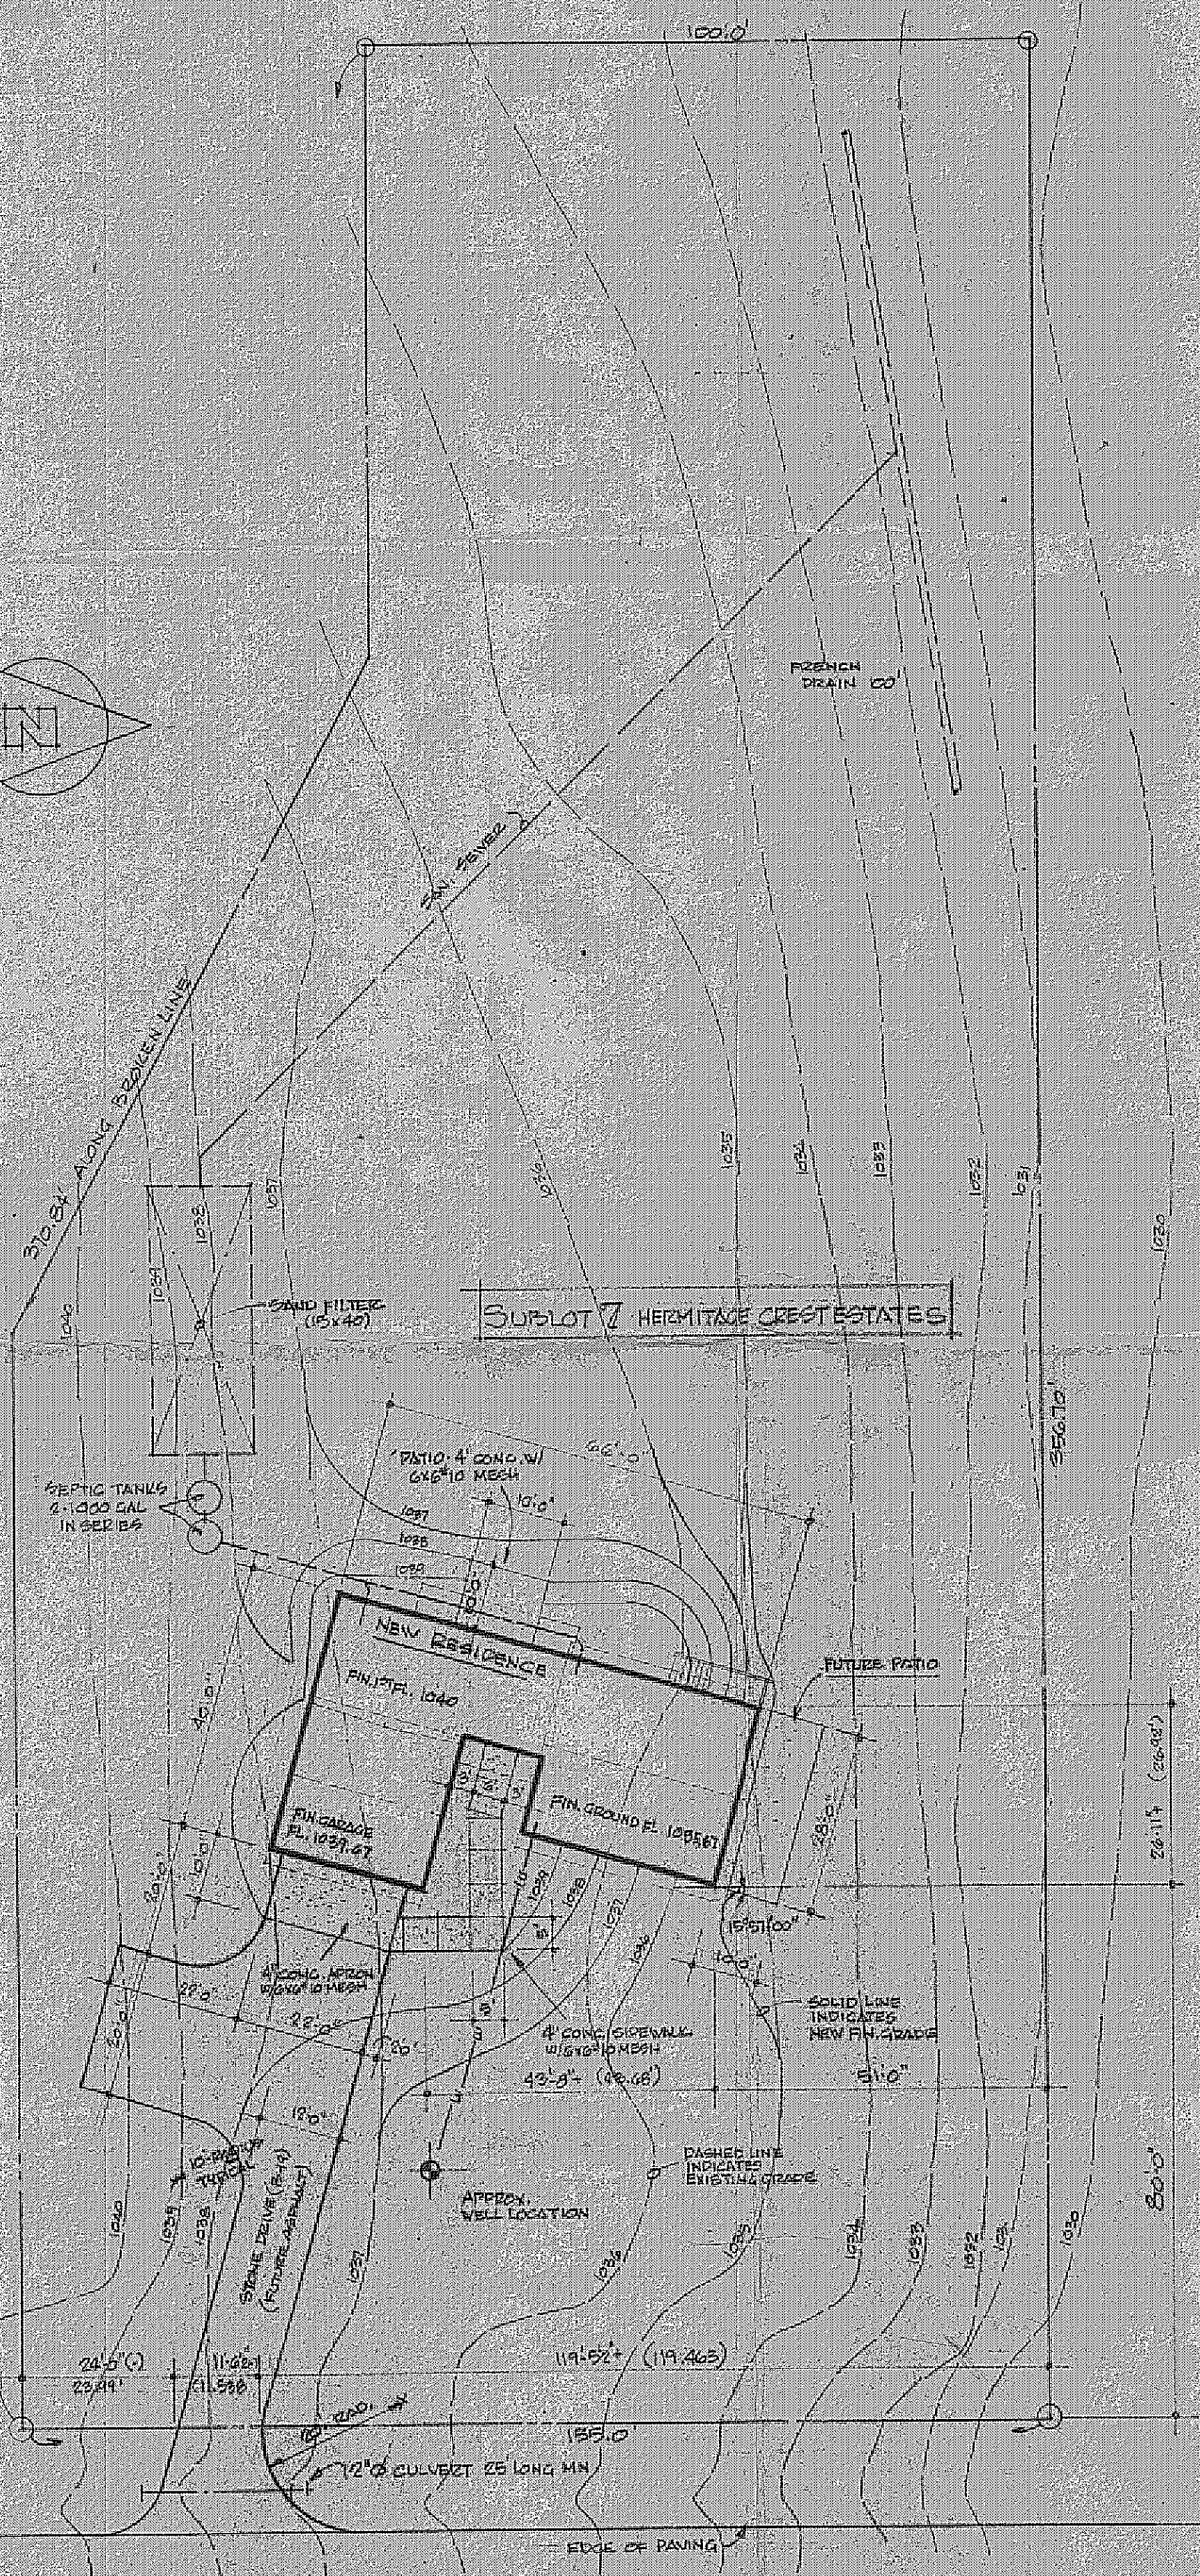


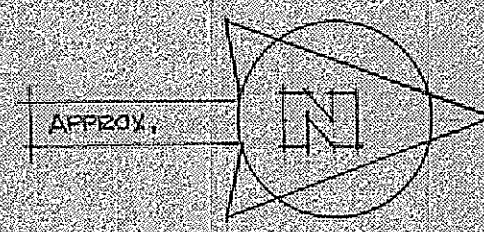

SITE PLAN
SCALE: 1" = 40'-0"

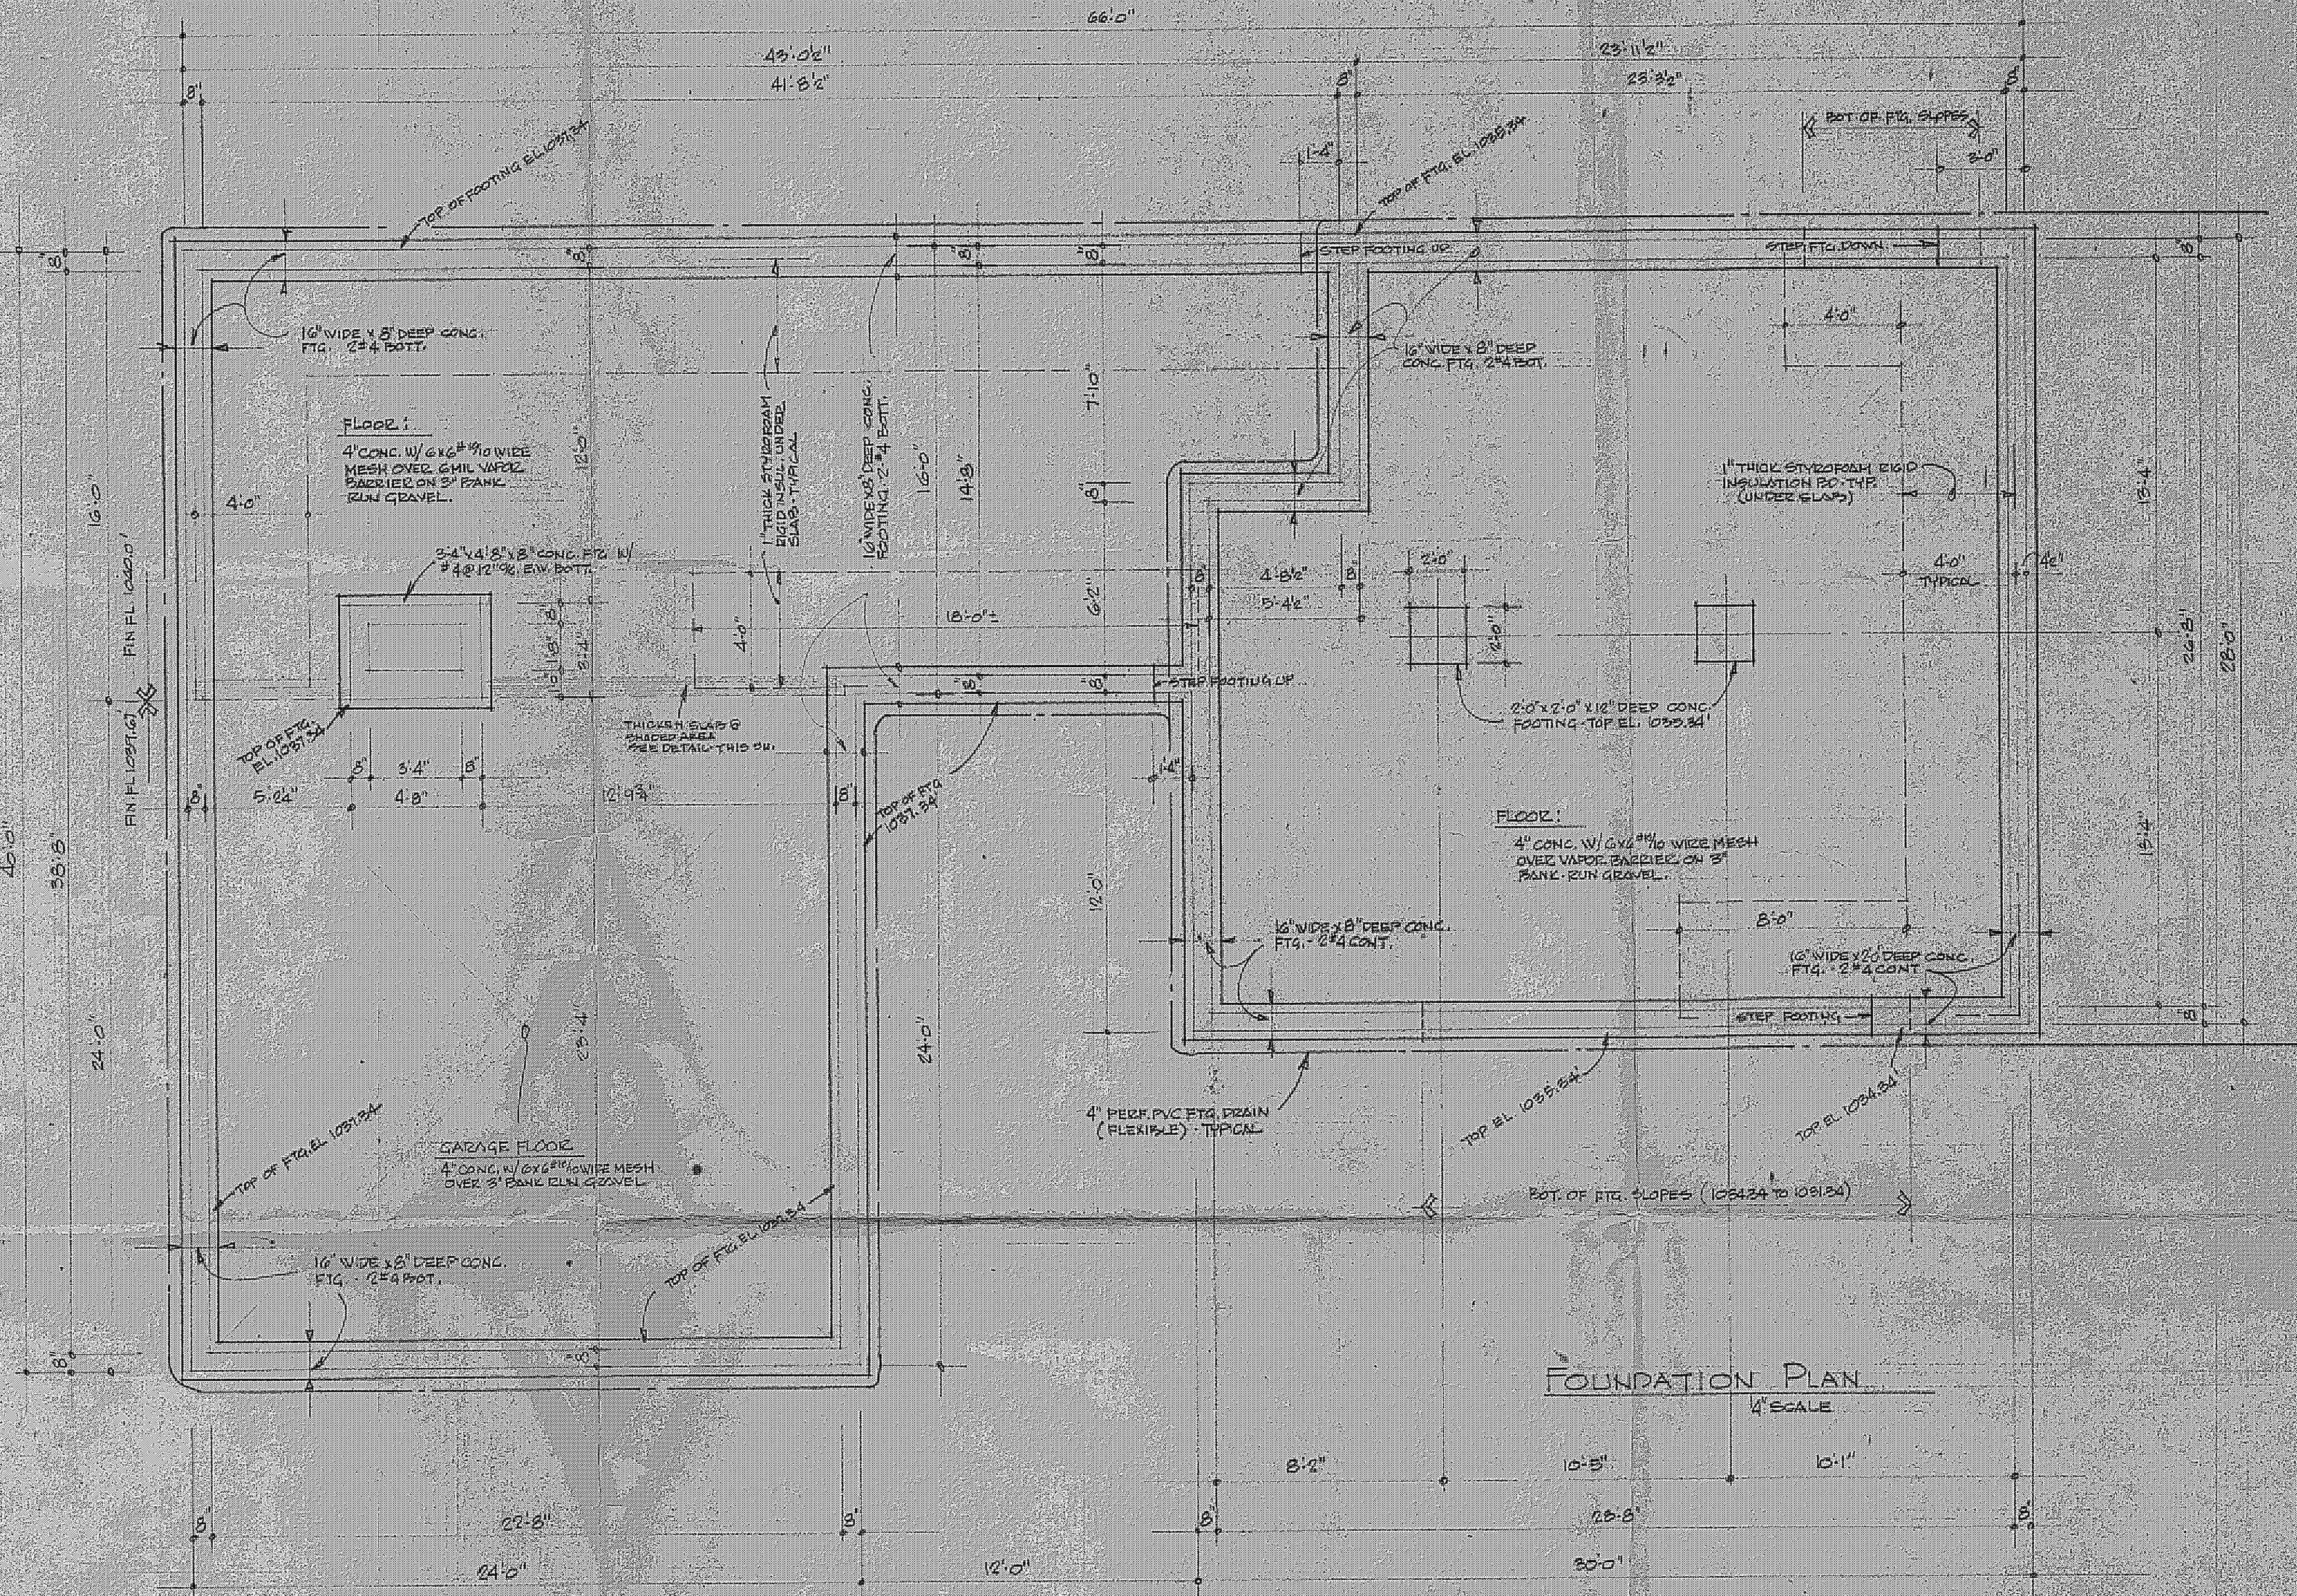

FOUNDATION PLAN
1/4" SCALE

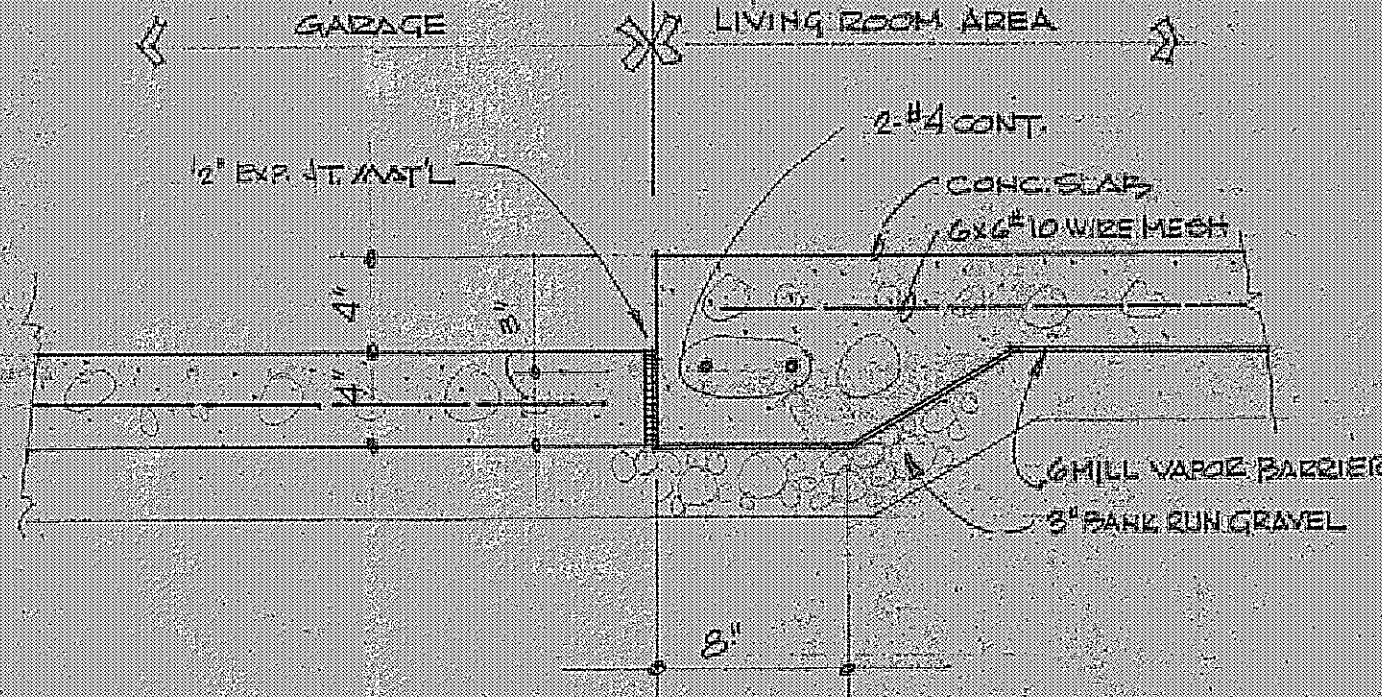


DETAIL thru THICKENED SLAB
1/4" SCALE

zoning Permit # 2586
 issued Oct. 11, 1973
 H.E. van Vleet

Grading Plan Approved
as shown and/or noted
THOMAS P. GILLES, P.E.
Lake County Engineer

By *ywk* Date 10-29-73

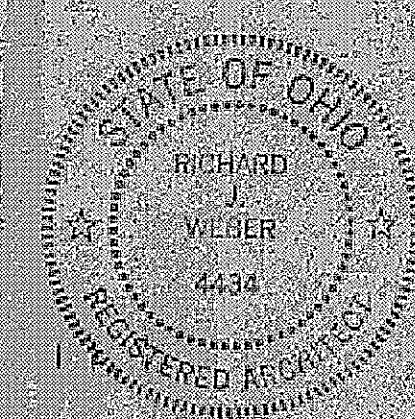

REVISIONS			SITE PLAN-FOUNDATION PLAN		
NO.	DATE	BY	DESCRIPTION	SCALE	NATIONAL
1			RESIDENCE FOR MR. & MRS. J. WEBER		
2			HERMITAGE ROAD		
3					
4					
5					