


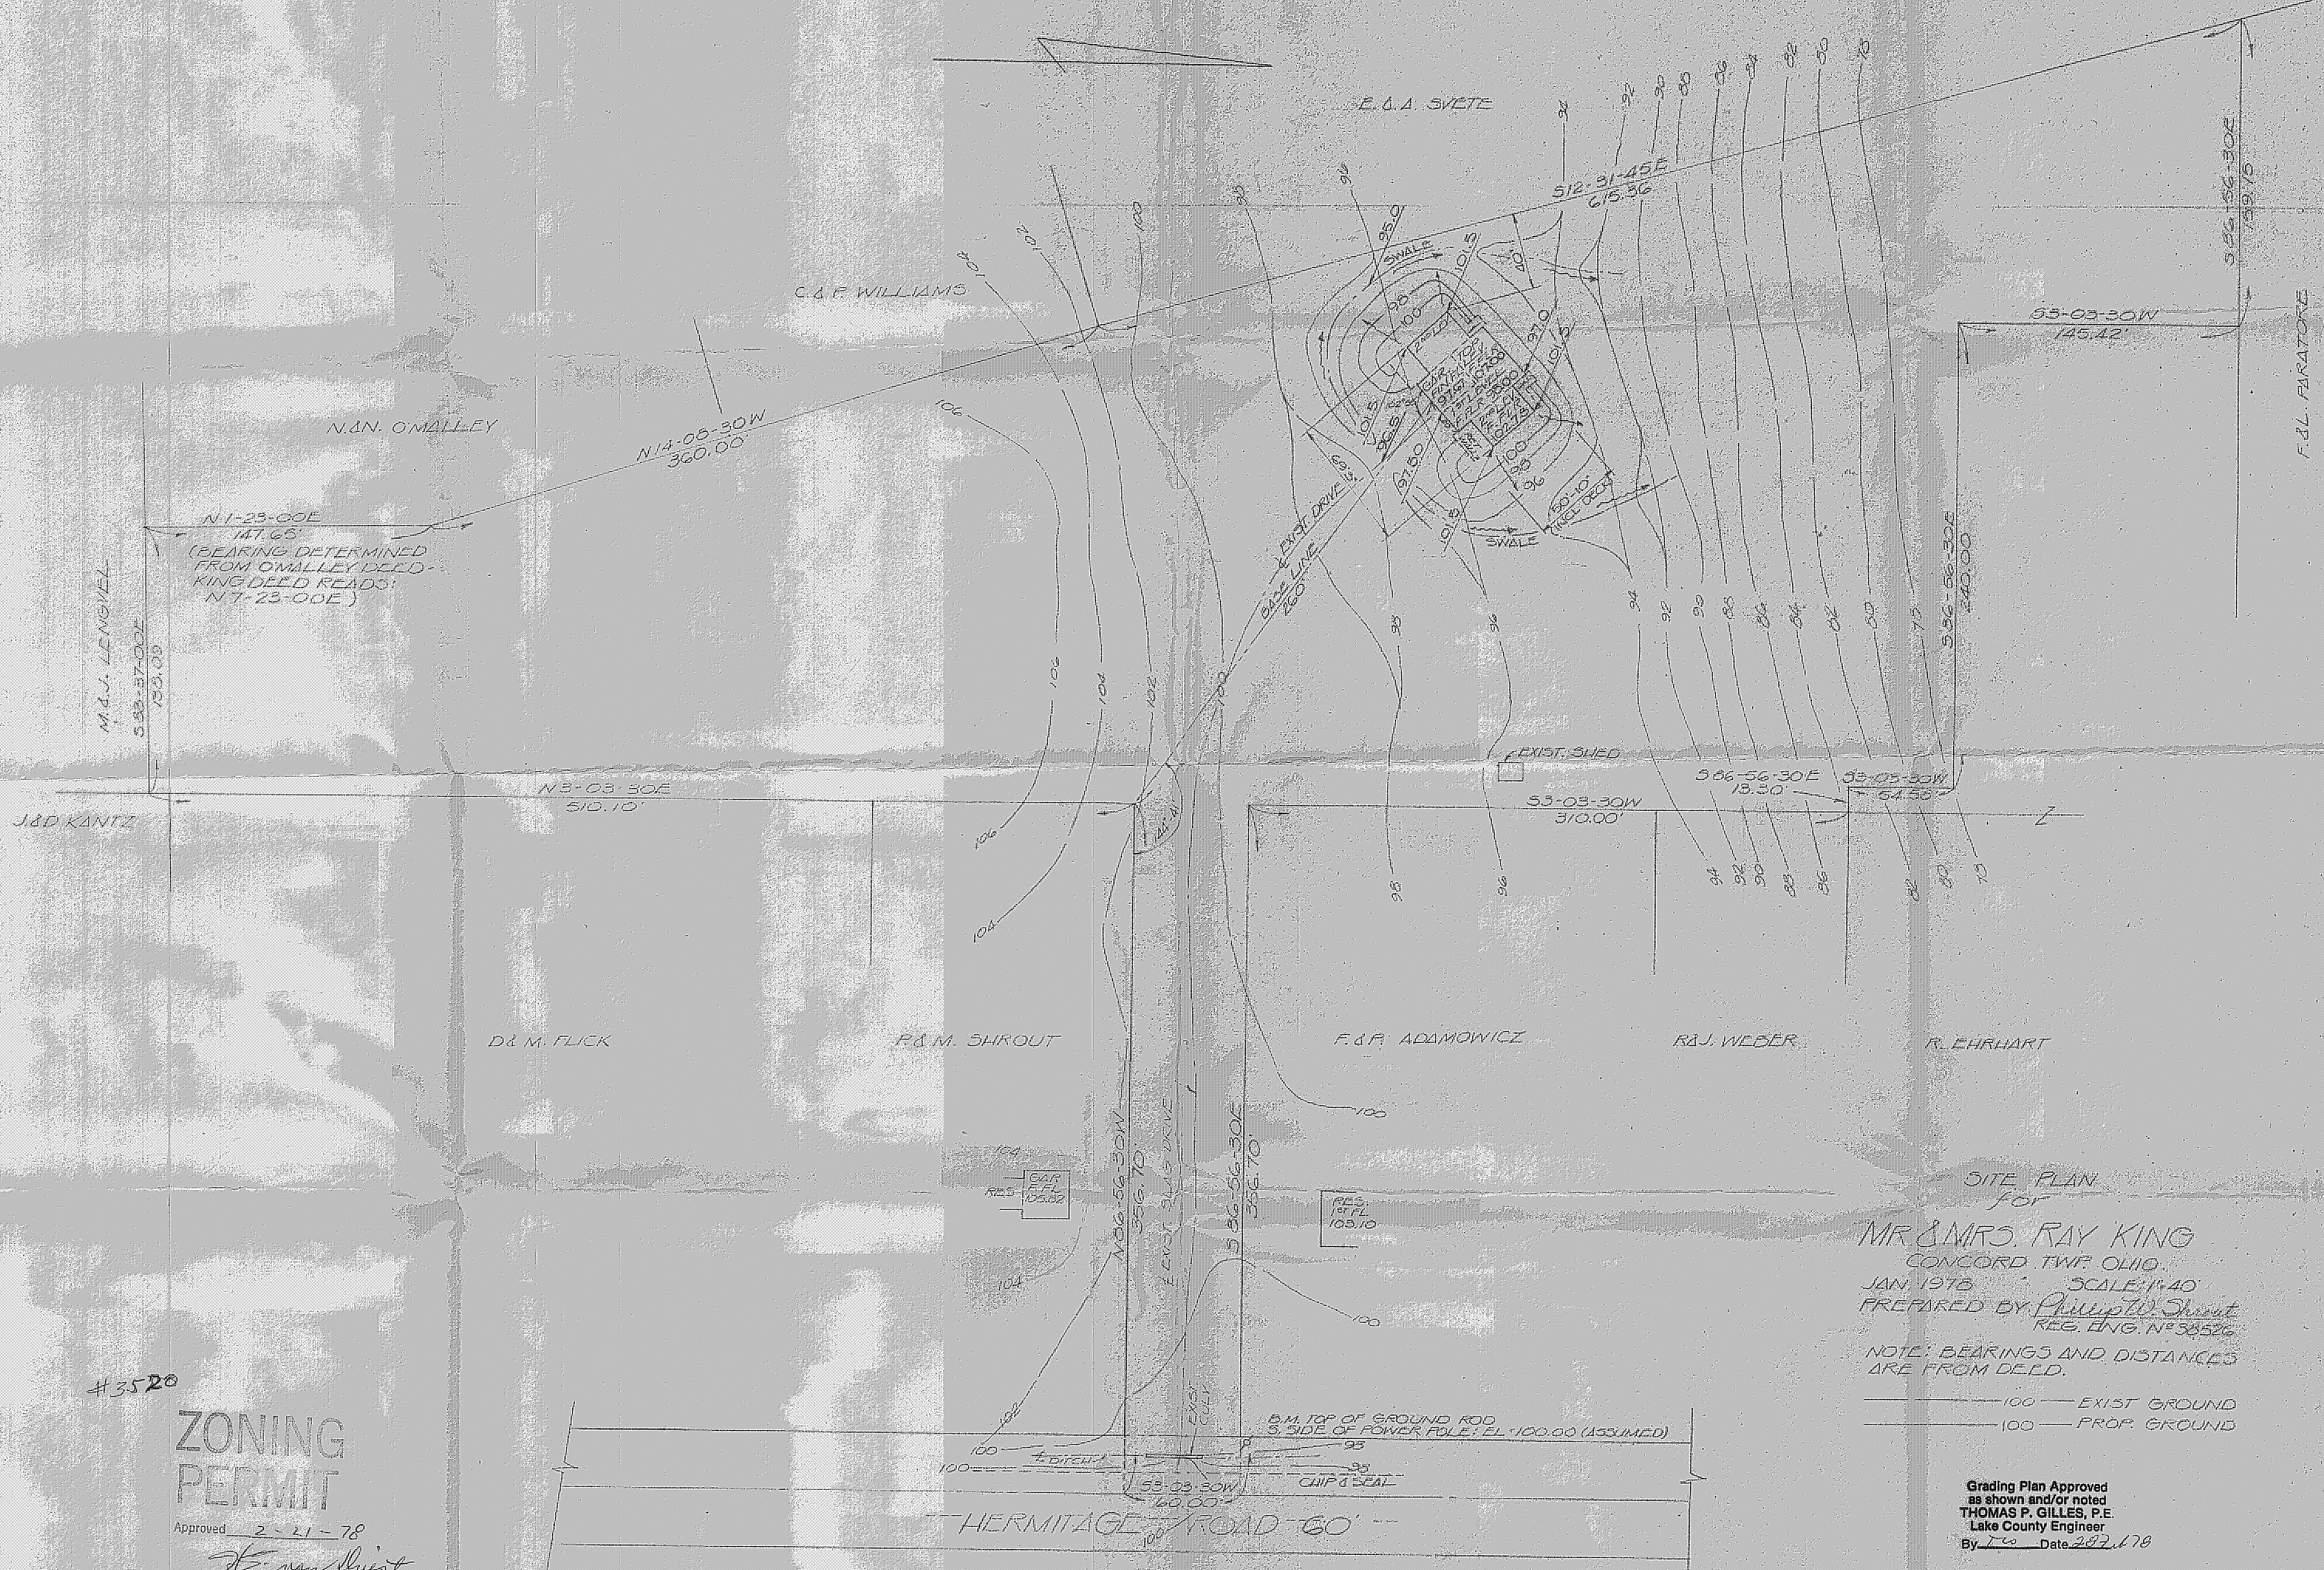

SITE PLAN
FOR
MR & MRS. RAY KING
CONCORD TWP. OHIO
JAN 1978 SCALE 1"=40'
PREPARED BY Philip D. Hunt
REG. ENG. N° 538526
NOTE: BEARINGS AND DISTANCES
ARE FROM DEED.
——— 100 ——— EXIST GROUND
——— 100 ——— PROP. GROUND

#3520
ZONING
PERMIT
Approved 2-21-78
Thomas P. Gilles

Grading Plan Approved
as shown and/or noted
THOMAS P. GILLES, P.E.
Lake County Engineer
By Two Date 2-22-78