


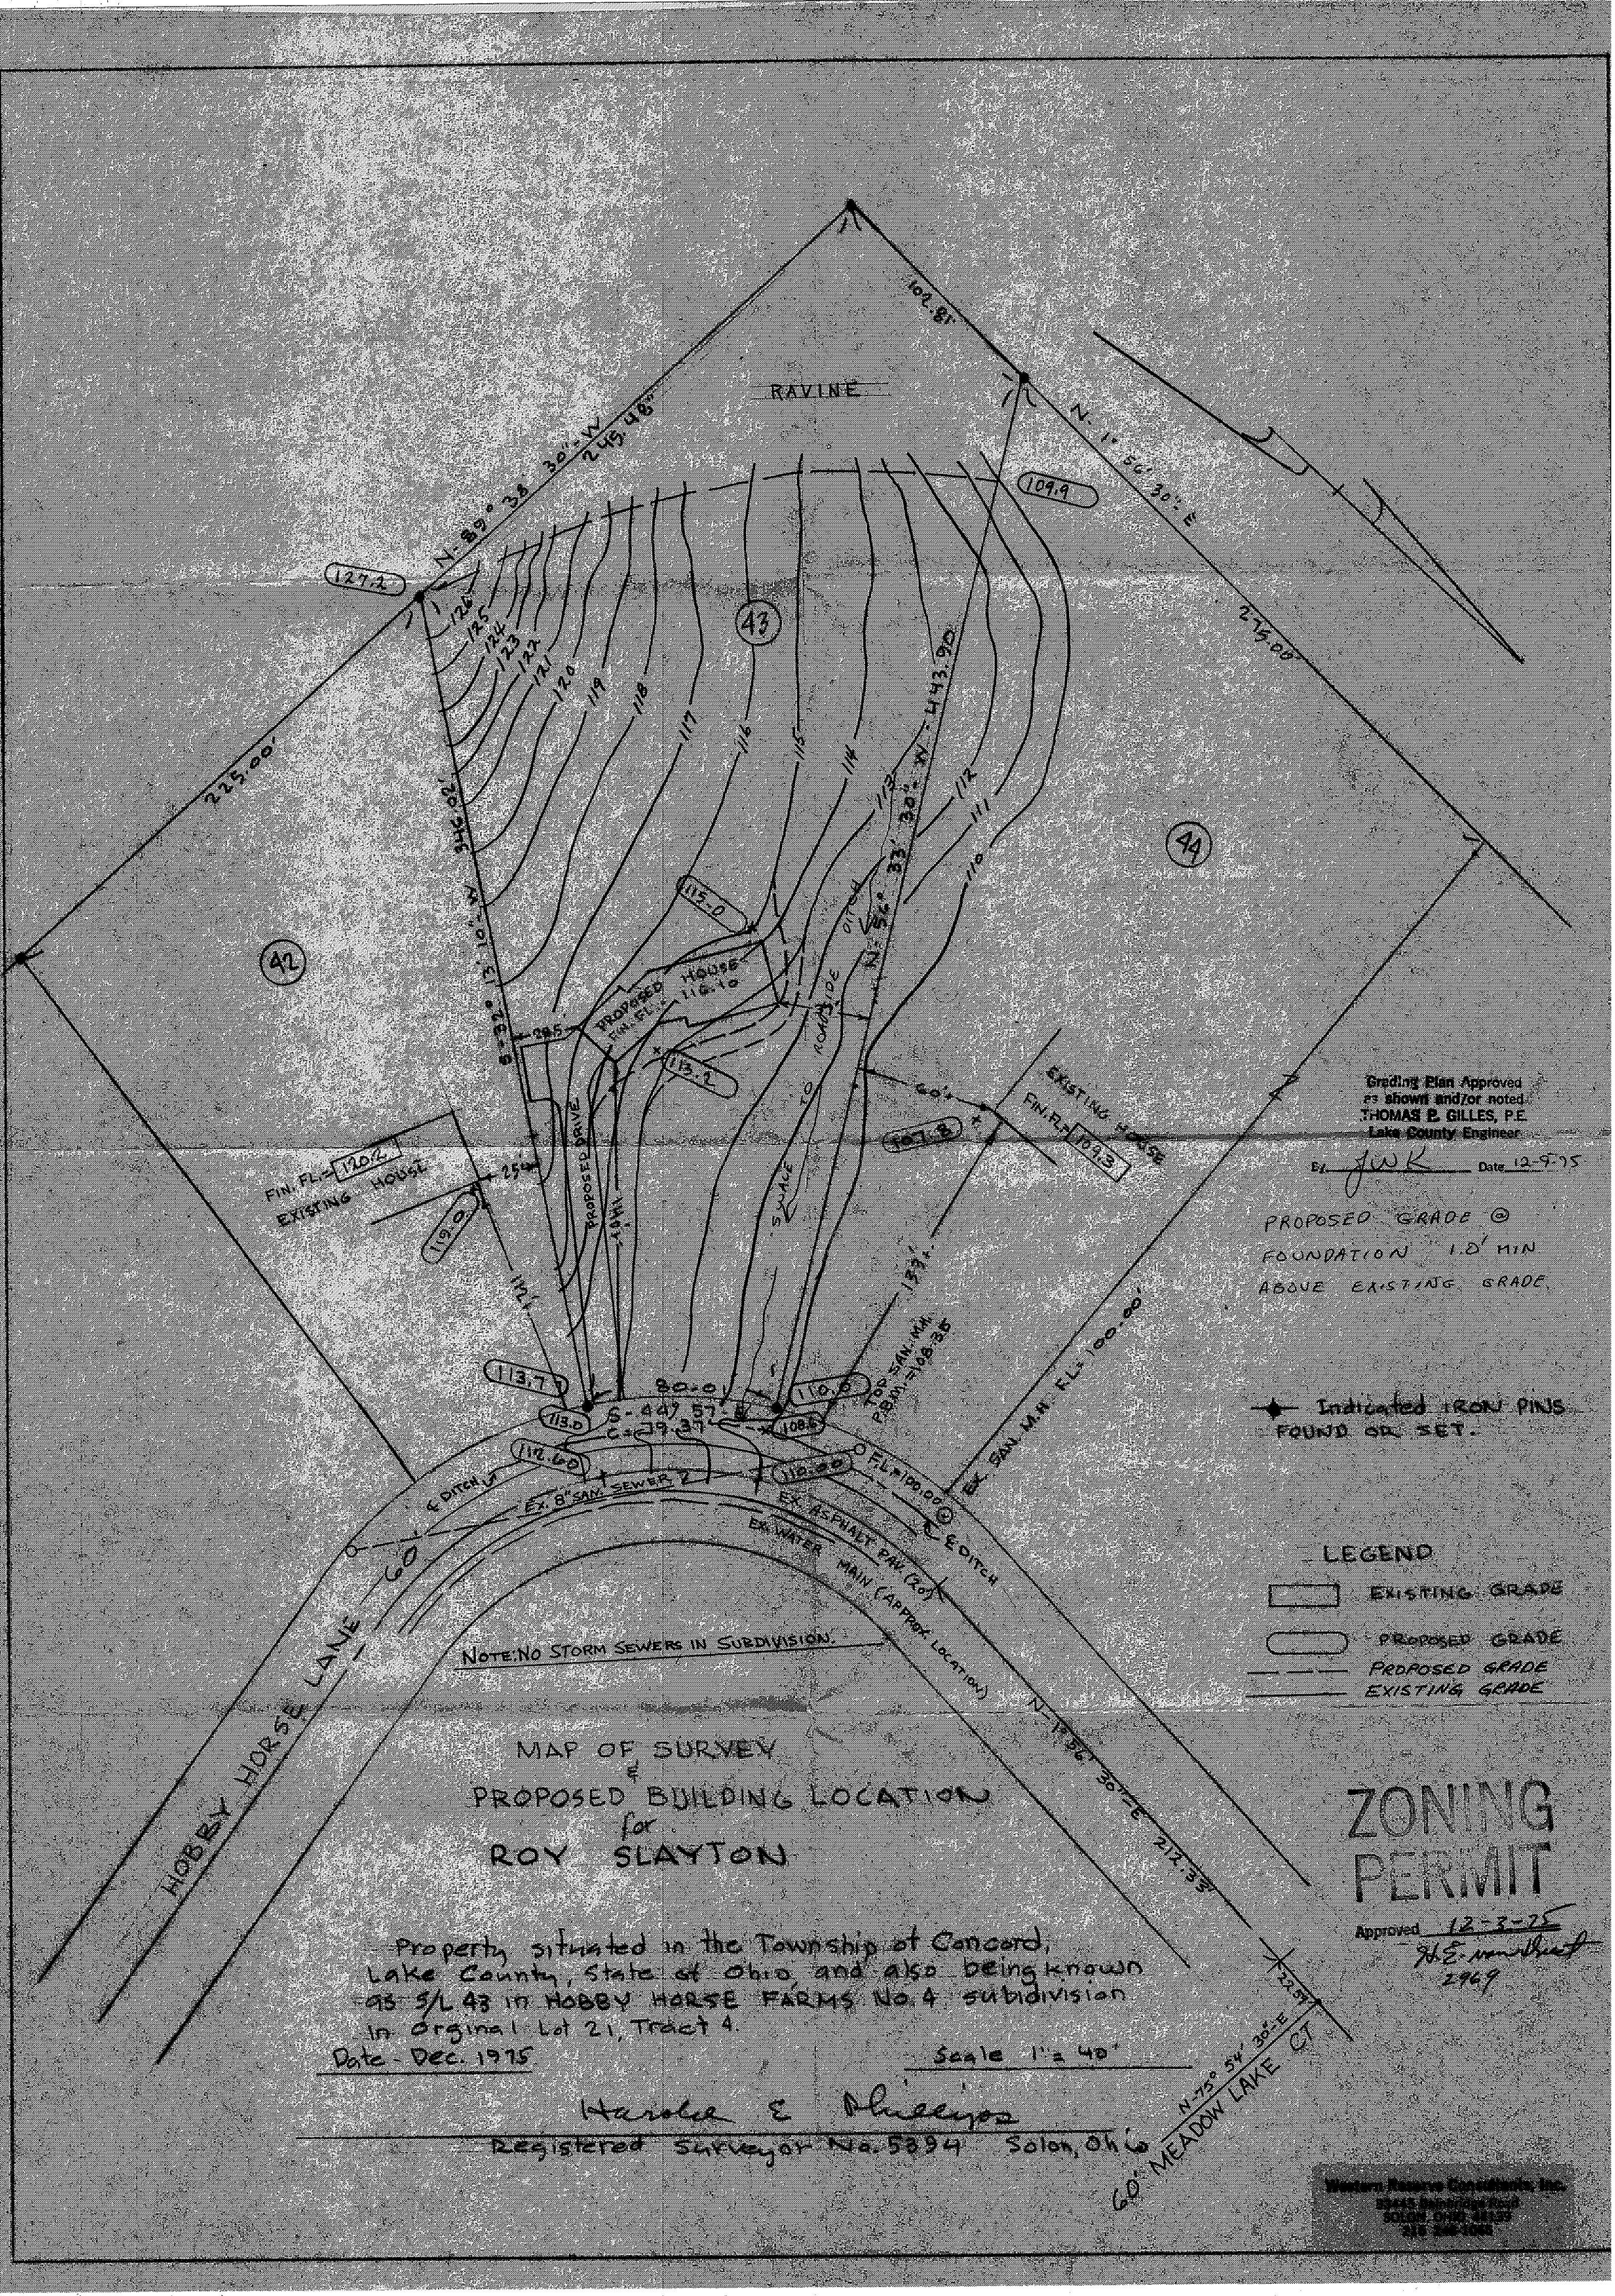

Grading Plan Approved
as shown and/or noted
THOMAS D. GILLES, P.E.
Lake County Engineer

By *JWK* Date 12-9-75

PROPOSED GRADE @
FOUNDATION 1.0' MIN
ABOVE EXISTING GRADE

Indicated IRON PINS
FOUND OR SET.

- LEGEND
- EXISTING GRADE
 - PROPOSED GRADE
 - PROPOSED GRADE
 - EXISTING GRADE

ZONING
PERMIT

Approved 12-3-75
H.E. Phillips
2969

MAP OF SURVEY
&
PROPOSED BUILDING LOCATION
for
ROY SLAYTON

Property situated in the Township of Concord,
Lake County, State of Ohio, and also being known
as S/L 43 in HOBBY HORSE FARMS No. 4 subdivision
in Original Lot 21, Tract 4.
Date - Dec. 1975

Scale 1" = 40'

Harold E. Phillips

Registered Surveyor No. 5394 Solon, Ohio

Western Reserve Consultants, Inc.
33445 Lorain Road
Solon, Ohio 44139
216 246-1000