

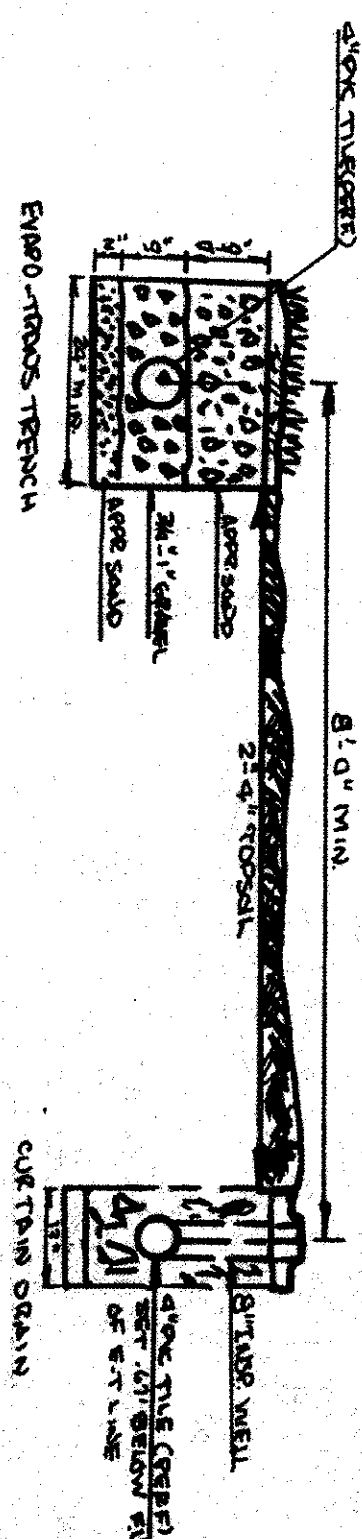
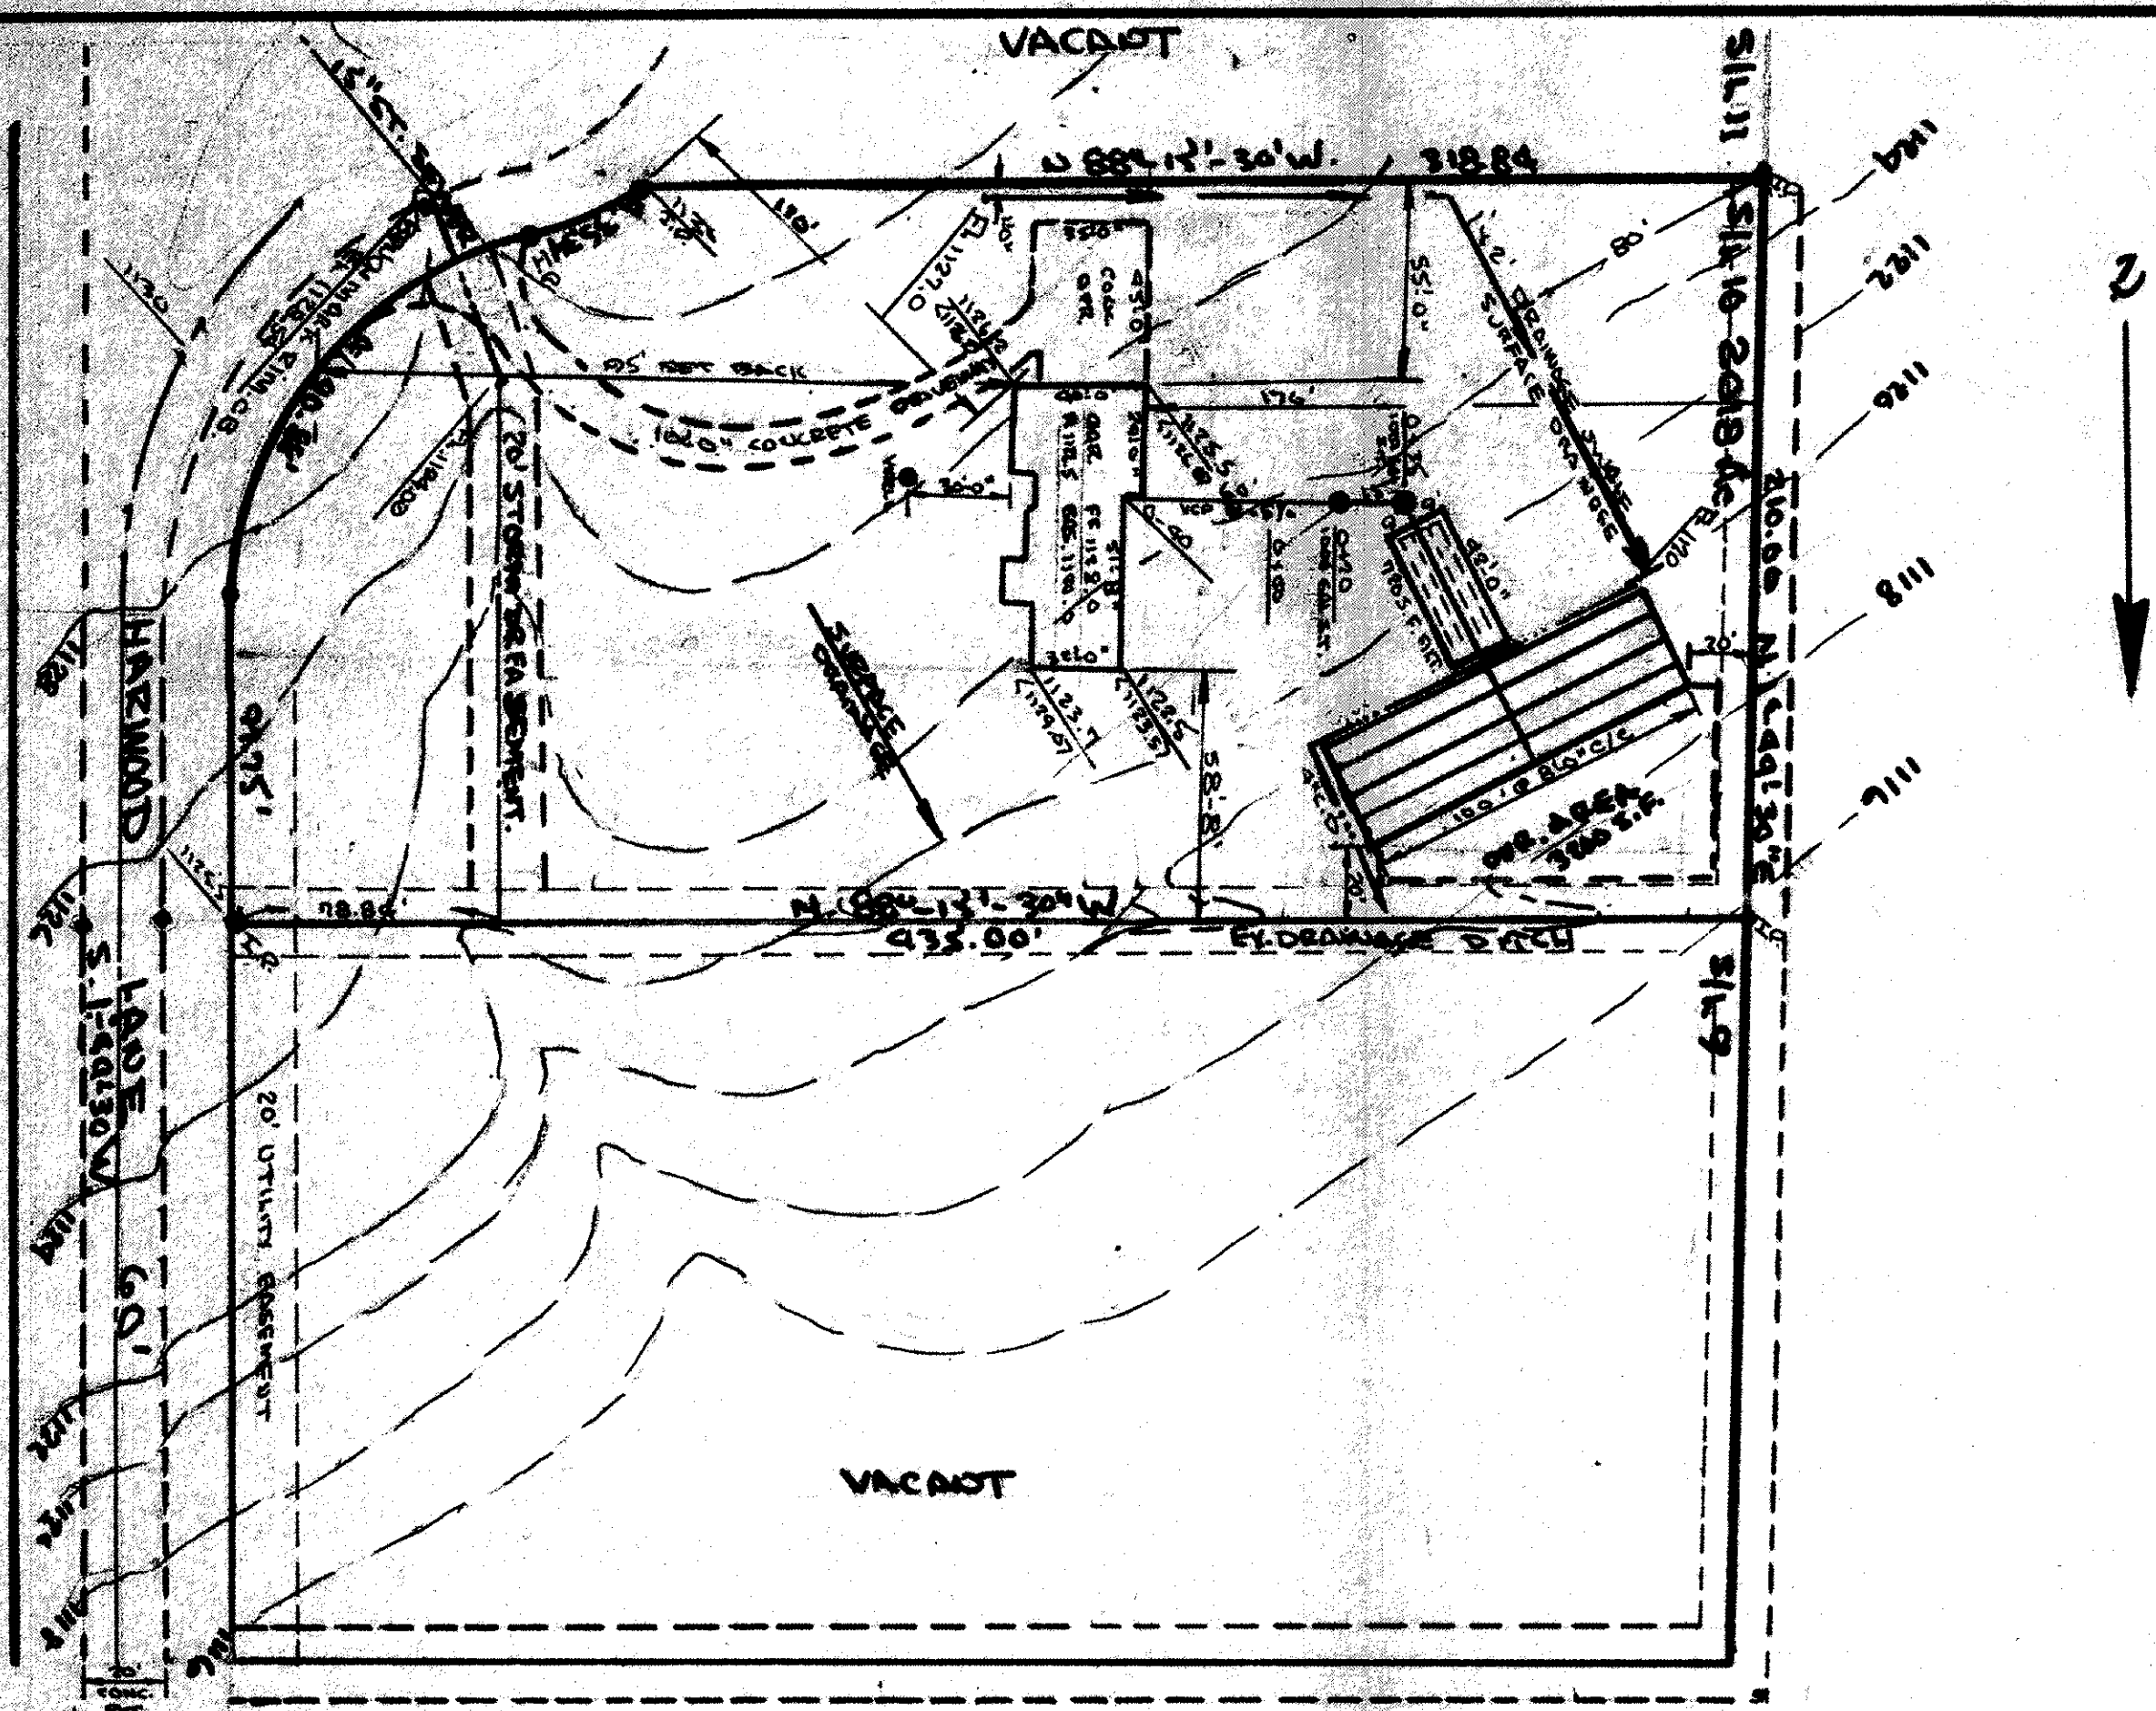


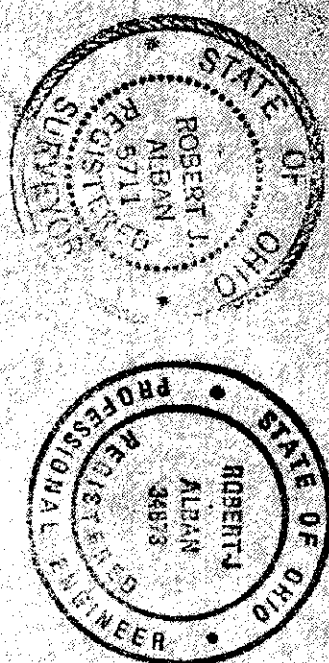

TYPICAL SECTION
SCALE 1/4"=1'-0"

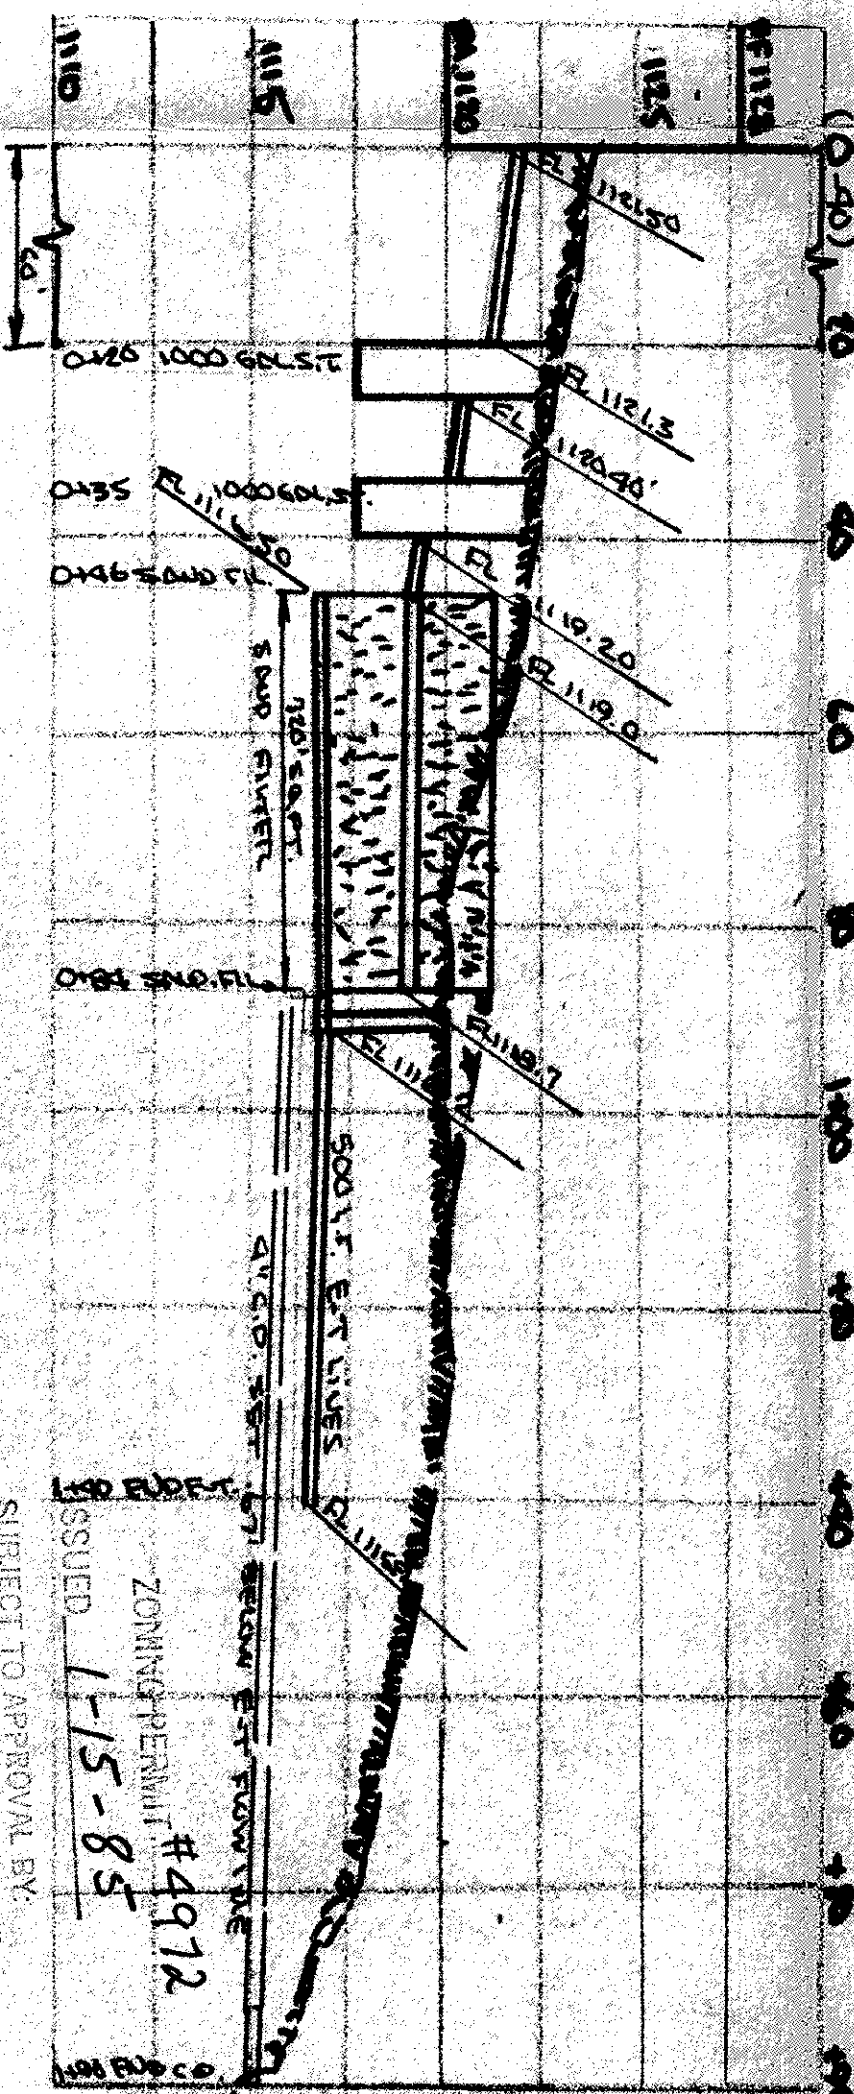

HYDRAULIC PROFILE
NOT TO SCALE
VERT. 1/2"=1'-0"

Teno & Marano

SUBJECT TO APPROVAL BY:
Lake County Sanitary Eng. ☐
Lake County Eng. Dept. ☒
Lake County Planning Comm. ☐
Lake County Bldg. Dept. ☒
ZONING PERMIT #4912
ISSUED 1-15-85

Grading Plan Approved
as shown and/or noted
THOMAS P. GILLES, P.E.
Lake County Engineer
BM 1-16-85

URBANOWSKI S.W. ROAD			
SCALE	1:50	APPROVED BY	DATE
	11/15/85		11/15/85
S.W. 10 WARDEN II SUBDIVISION		DRAWING NUMBER	
CONCRETE TWP., LAKE COUNTY			