
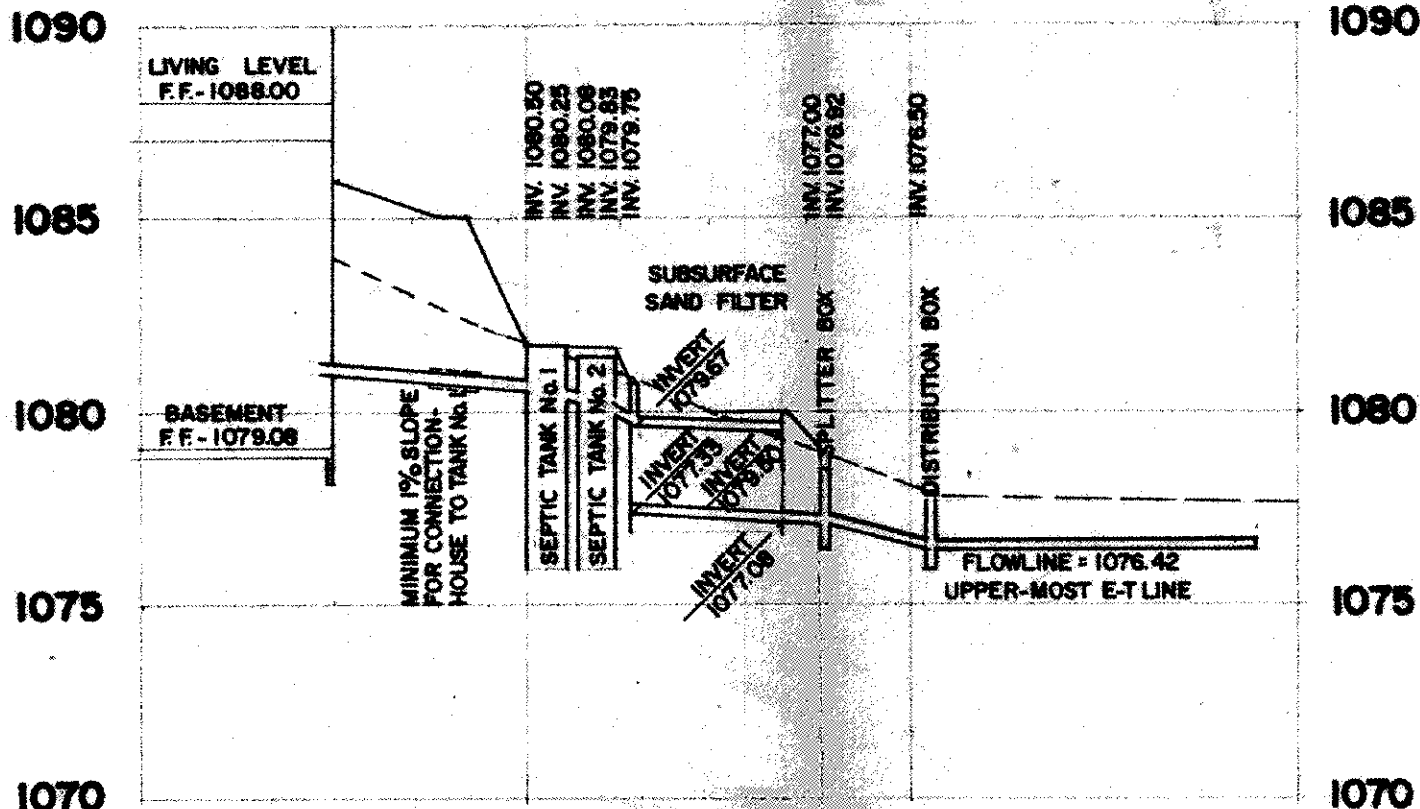


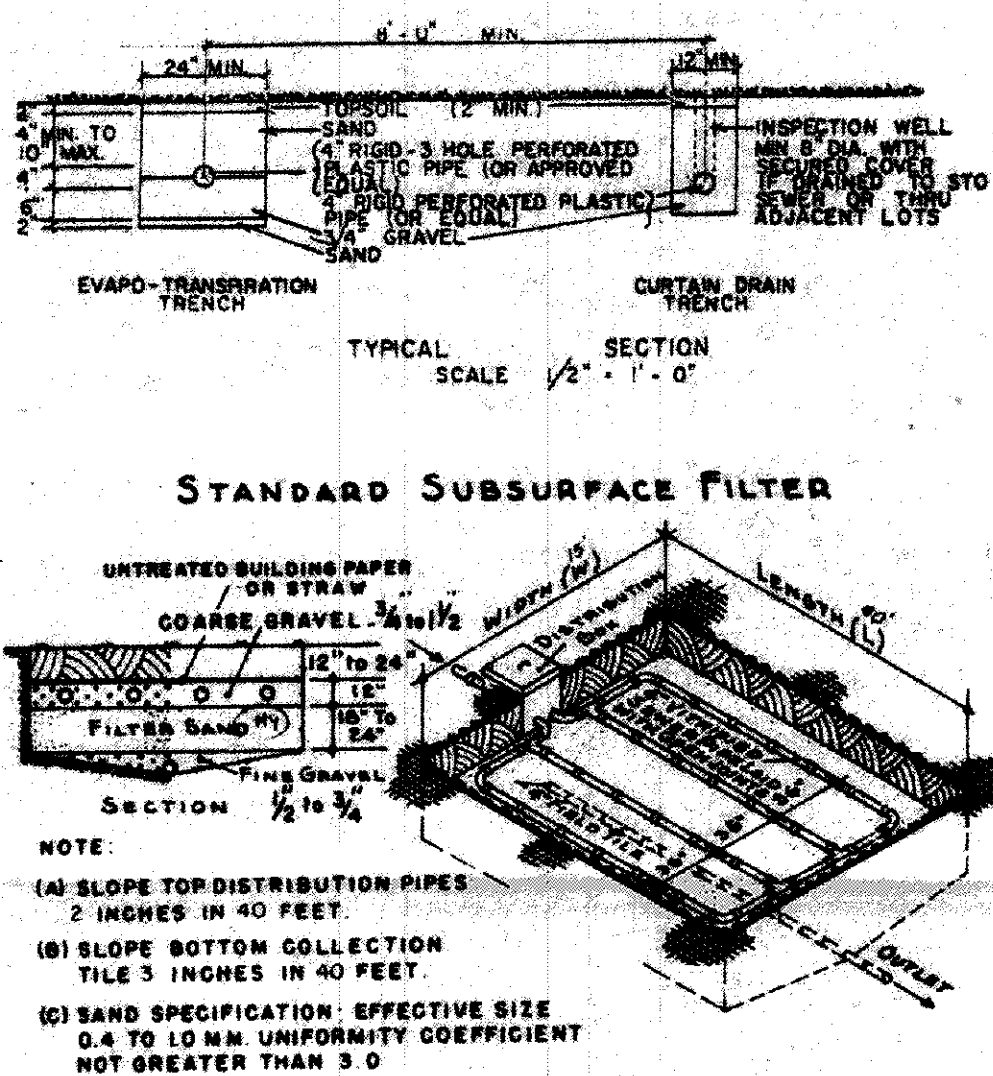

HYDRAULIC PROFILE

HORIZONTAL SCALE 1" = 50' EXISTING GROUND - - - - -

VERTICAL SCALE 1" = 5' PROPOSED GROUND - - - - -

S 89°56'03"W 210.76'

**SITE PLAN**

CONCORD LAKE COUNTY, C

for: ROBERT J. LOVE  
CLIENT OWNER  
7652 BELLFLOWER RD. MENTOR, O. 4  
ADDRESS STREET CITY

PINECREST SUBDIVISION  
SUBDIVISION NAME  
VOL. 32  
PINECREST RD.  
SUBLOT NO. STREET

LOT VOLUME PERM. PARCEL NO. TRACT PAGE STREET

**LEGEND**

SANITARY MANHOLE  
STORM MANHOLE  
INLET OR CATCH BASIN  
HYDRANT  
EXISTING CONTOURS  
PROPOSED CONTOURS  
EXIST. ELEV. 100.0  
PROP. ELEV. 100.0

WATER VALVE (GAS)  
WATER METER (GAS)  
AS BUILT ELEVATION  
INDICATES DIRECTION OF SURFACE DRAINAGE

**REMARKS**


ALL BOUNDARY DATA SHOWN WAS OBTAINED FROM IDEEDS, RECORD SUBDIVISION PLAT OR OTHER PUBLIC RECORDS.

LOCATIONS AS SHOWN OF ADJACENT WELLS AND SEPTIC TANKS OBTAINED FROM LAKE COUNTY HEALTH DEPARTMENT

**DESIGN CERTIFICATION**

THIS PLAT WAS PREPARED BY ME, AND IS CORRECT TO THE BEST OF MY KNOWLEDGE AND BELIEF.

NAME SURVEYOR REGISTRATION NO.

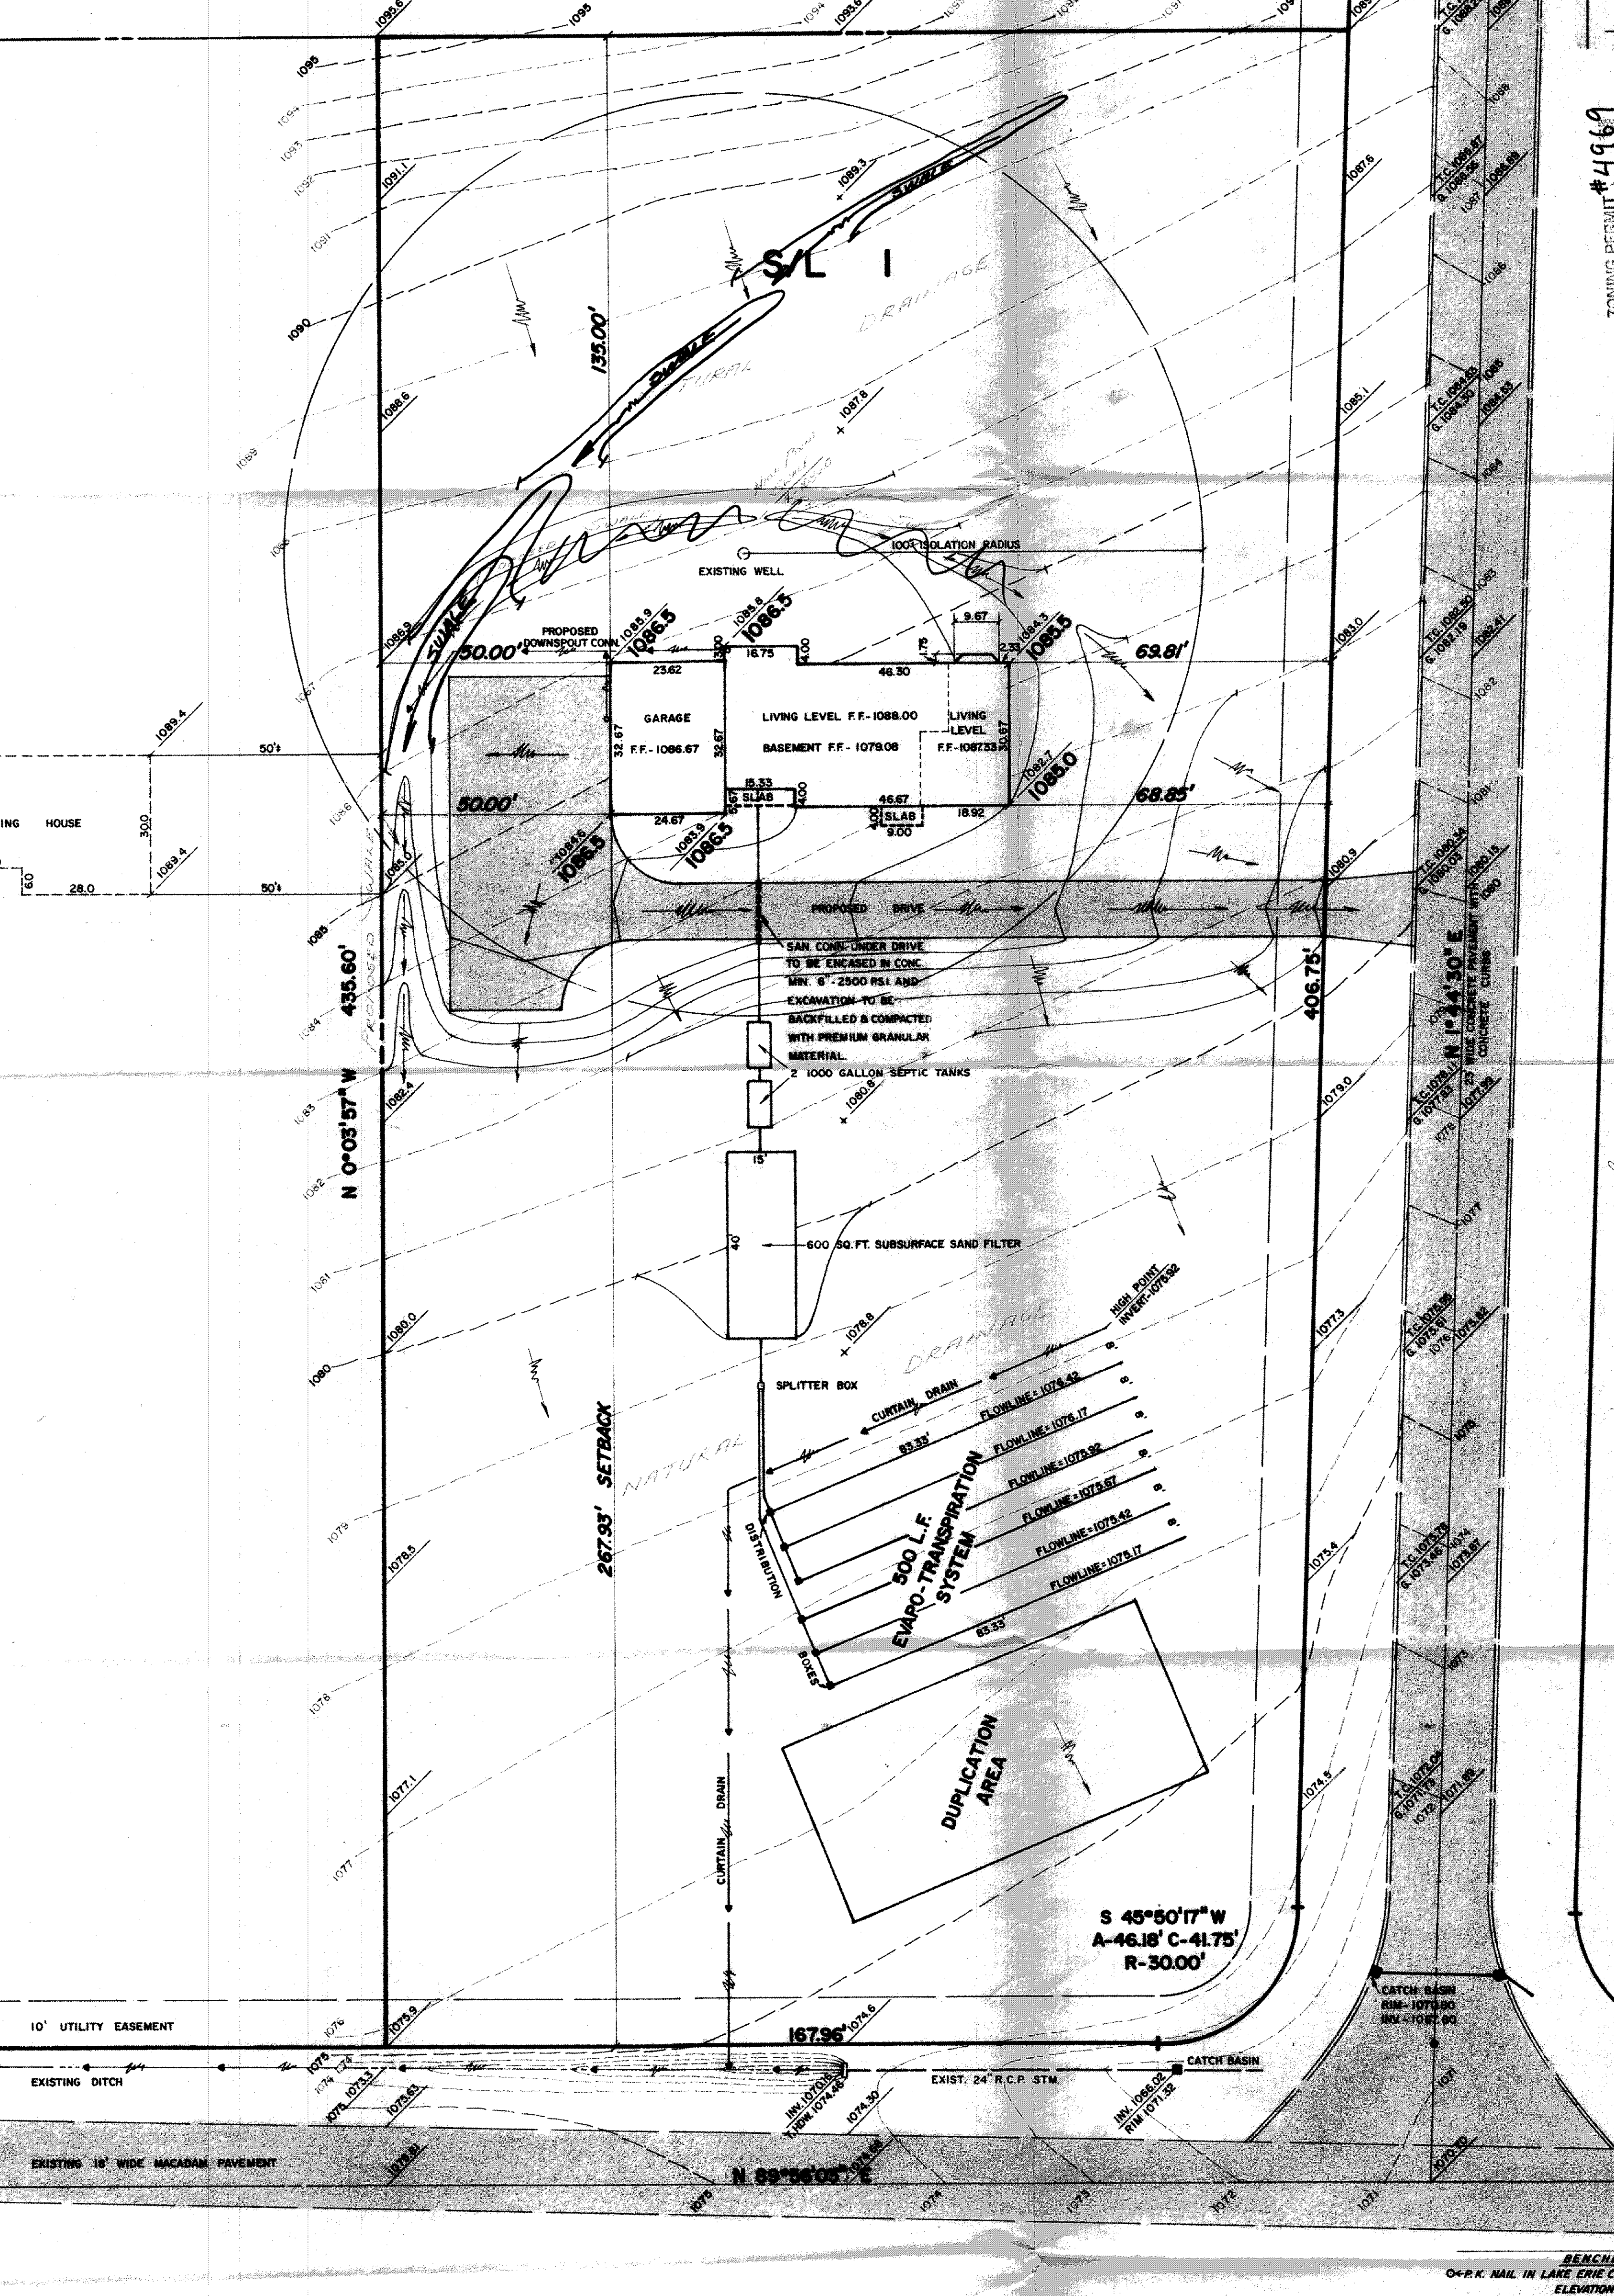

ISSUED 1-4-85

SUBJECT TO APPROVAL BY:

Lake County Sanitary Eng. ☐

Lake County Eng. Dept. ☒

Lake County Planning Comm. ☒

Lake County Bldg. Dept. ☒

By: *Tom J. Marlow* Date: 1-4-85

Grading Plan Approved as shown and/or noted by: THOMAS P. GILLES, P.E., Lake County Engineer

SEWAGE DISPOSAL PERMIT MUST BE OBTAINED BY A LAKE COUNTY LICENSED INSTALLER BEFORE INSTALLATION IS STARTED.

Reviewed and Accepted  
LAKE COUNTY GENERAL HEALTH DISTRICT  
Date: 1-4-85  
JOEL LUCIA, R. S., M. P. H., Health Commissioner  
By: *[Signature]*

PINECREST ROAD 60'

BENCHMARK  
O-P-K NAIL IN LAKE ERIE COLLEGE EQUESTRIAN CENTER SIGN  
ELEVATION-1070.95

| REVISIONS |      |    | PLAN PREPARED BY:                                |                |          |
|-----------|------|----|--------------------------------------------------|----------------|----------|
| NO.       | DATE | BY | DEBEVEC • SALO & ASSOCIATES                      |                |          |
| 1         |      |    | 172 NORTH ST. CLAIR STREET PAINESVILLE, OH 44061 |                |          |
| 2         |      |    | DRAWN BY L.L.                                    | SCALE 1" = 20' | PHONE 35 |
| 3         |      |    | CHK'D.                                           | DATE 1/2/85    | DRAWING  |
| 4         |      |    | CREW CHIEF                                       | APP'D.         |          |
| 5         |      |    |                                                  |                |          |