


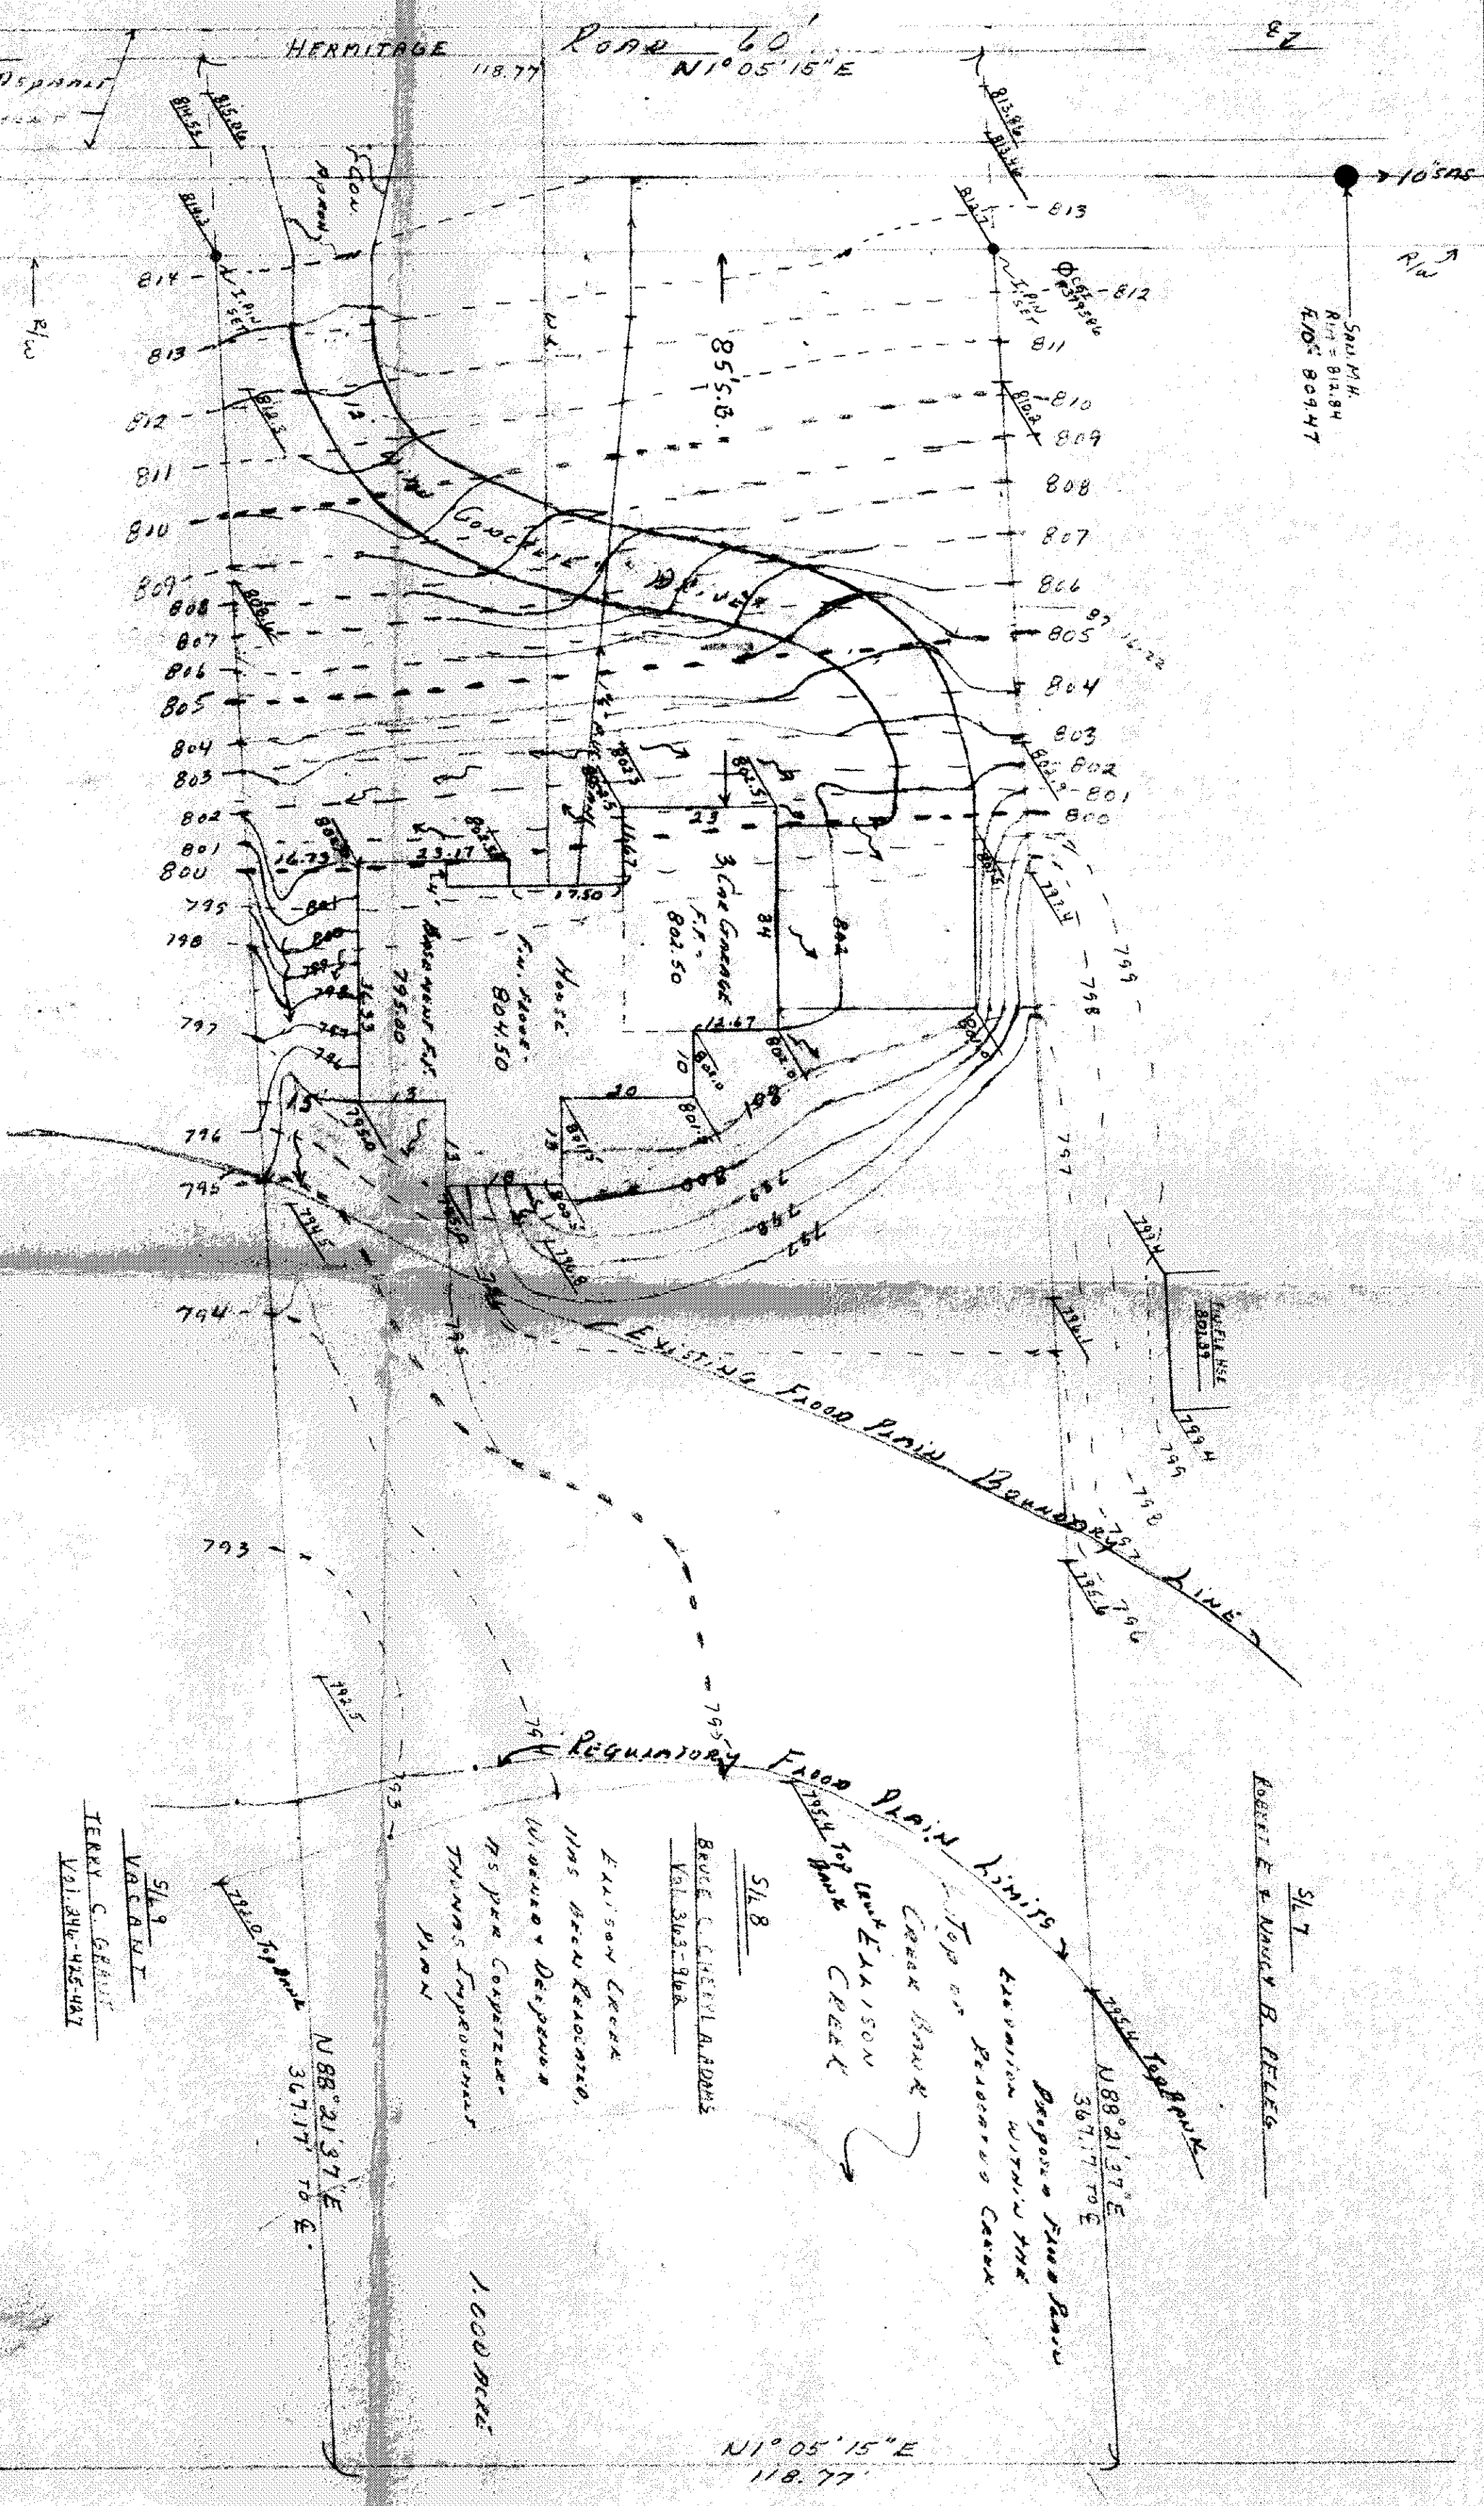

Proposed 100 year Flood Plain Elevation 790.00 for Segment 8

Note: The creek bed and flood plain is shown by these properties shall be maintained by these properties until June 1, 1989, and thereafter shall be maintained by the River Run Homeowners Association as recorded in Volume 88, page 85, L.C.R.D.

BENCH MARK - TOP OF EXISTING FIRE HYDRANT  
ELEVATION 814.9  
DATE 3/1/88

THIS PLAN WAS PREPARED BY ME AND IS  
CORRECT TO THE BEST OF MY KNOWLEDGE  
DATE 3/1/88


Genove Lamp required for Survey  
System not House

Grading Plan Approved  
as shown and/or noted  
THOMAS P. GILLES, P.E.  
Lake County Engineer

BY THP Date 4/22/88

SITE PLAN - Segment 8 - River Run  
Prepared by THP Checked by THP  
DATE 3/1/88 APPROVED BY THP DATE 4/22/88  
DRAWN BY THP DATE 4/22/88

PLAN PREPARED BY QUENTIN HILBERICH  
DRAWING NUMBER 88-051

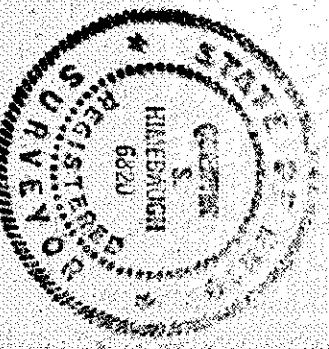

31.7  
FOREST E. & MARY B. DELEG.

Top of  
Creek Bank  
Left ELLISON  
CREEK

BRUCE C. CHEERY, L.A.D.B.S.  
Vol. 3163-108

ELLISON CREEK  
HAS BEEN RELOCATED  
W/ DESIGN & DESIGNER  
HAS BEEN COMPLETED  
THINGS IMPROVED  
1,000 FEET

51.8  
BRUCE C. CHEERY, L.A.D.B.S.  
Vol. 3163-108

51.9  
VACANT  
TERRY C. GRANT  
Vol. 3163-108

N 88° 21' 37" E  
367.17 TO 6'

N 1° 05' 15" E  
118.77

THOMAS P. & DIANE K. FOOTE  
Vol. 349-26