
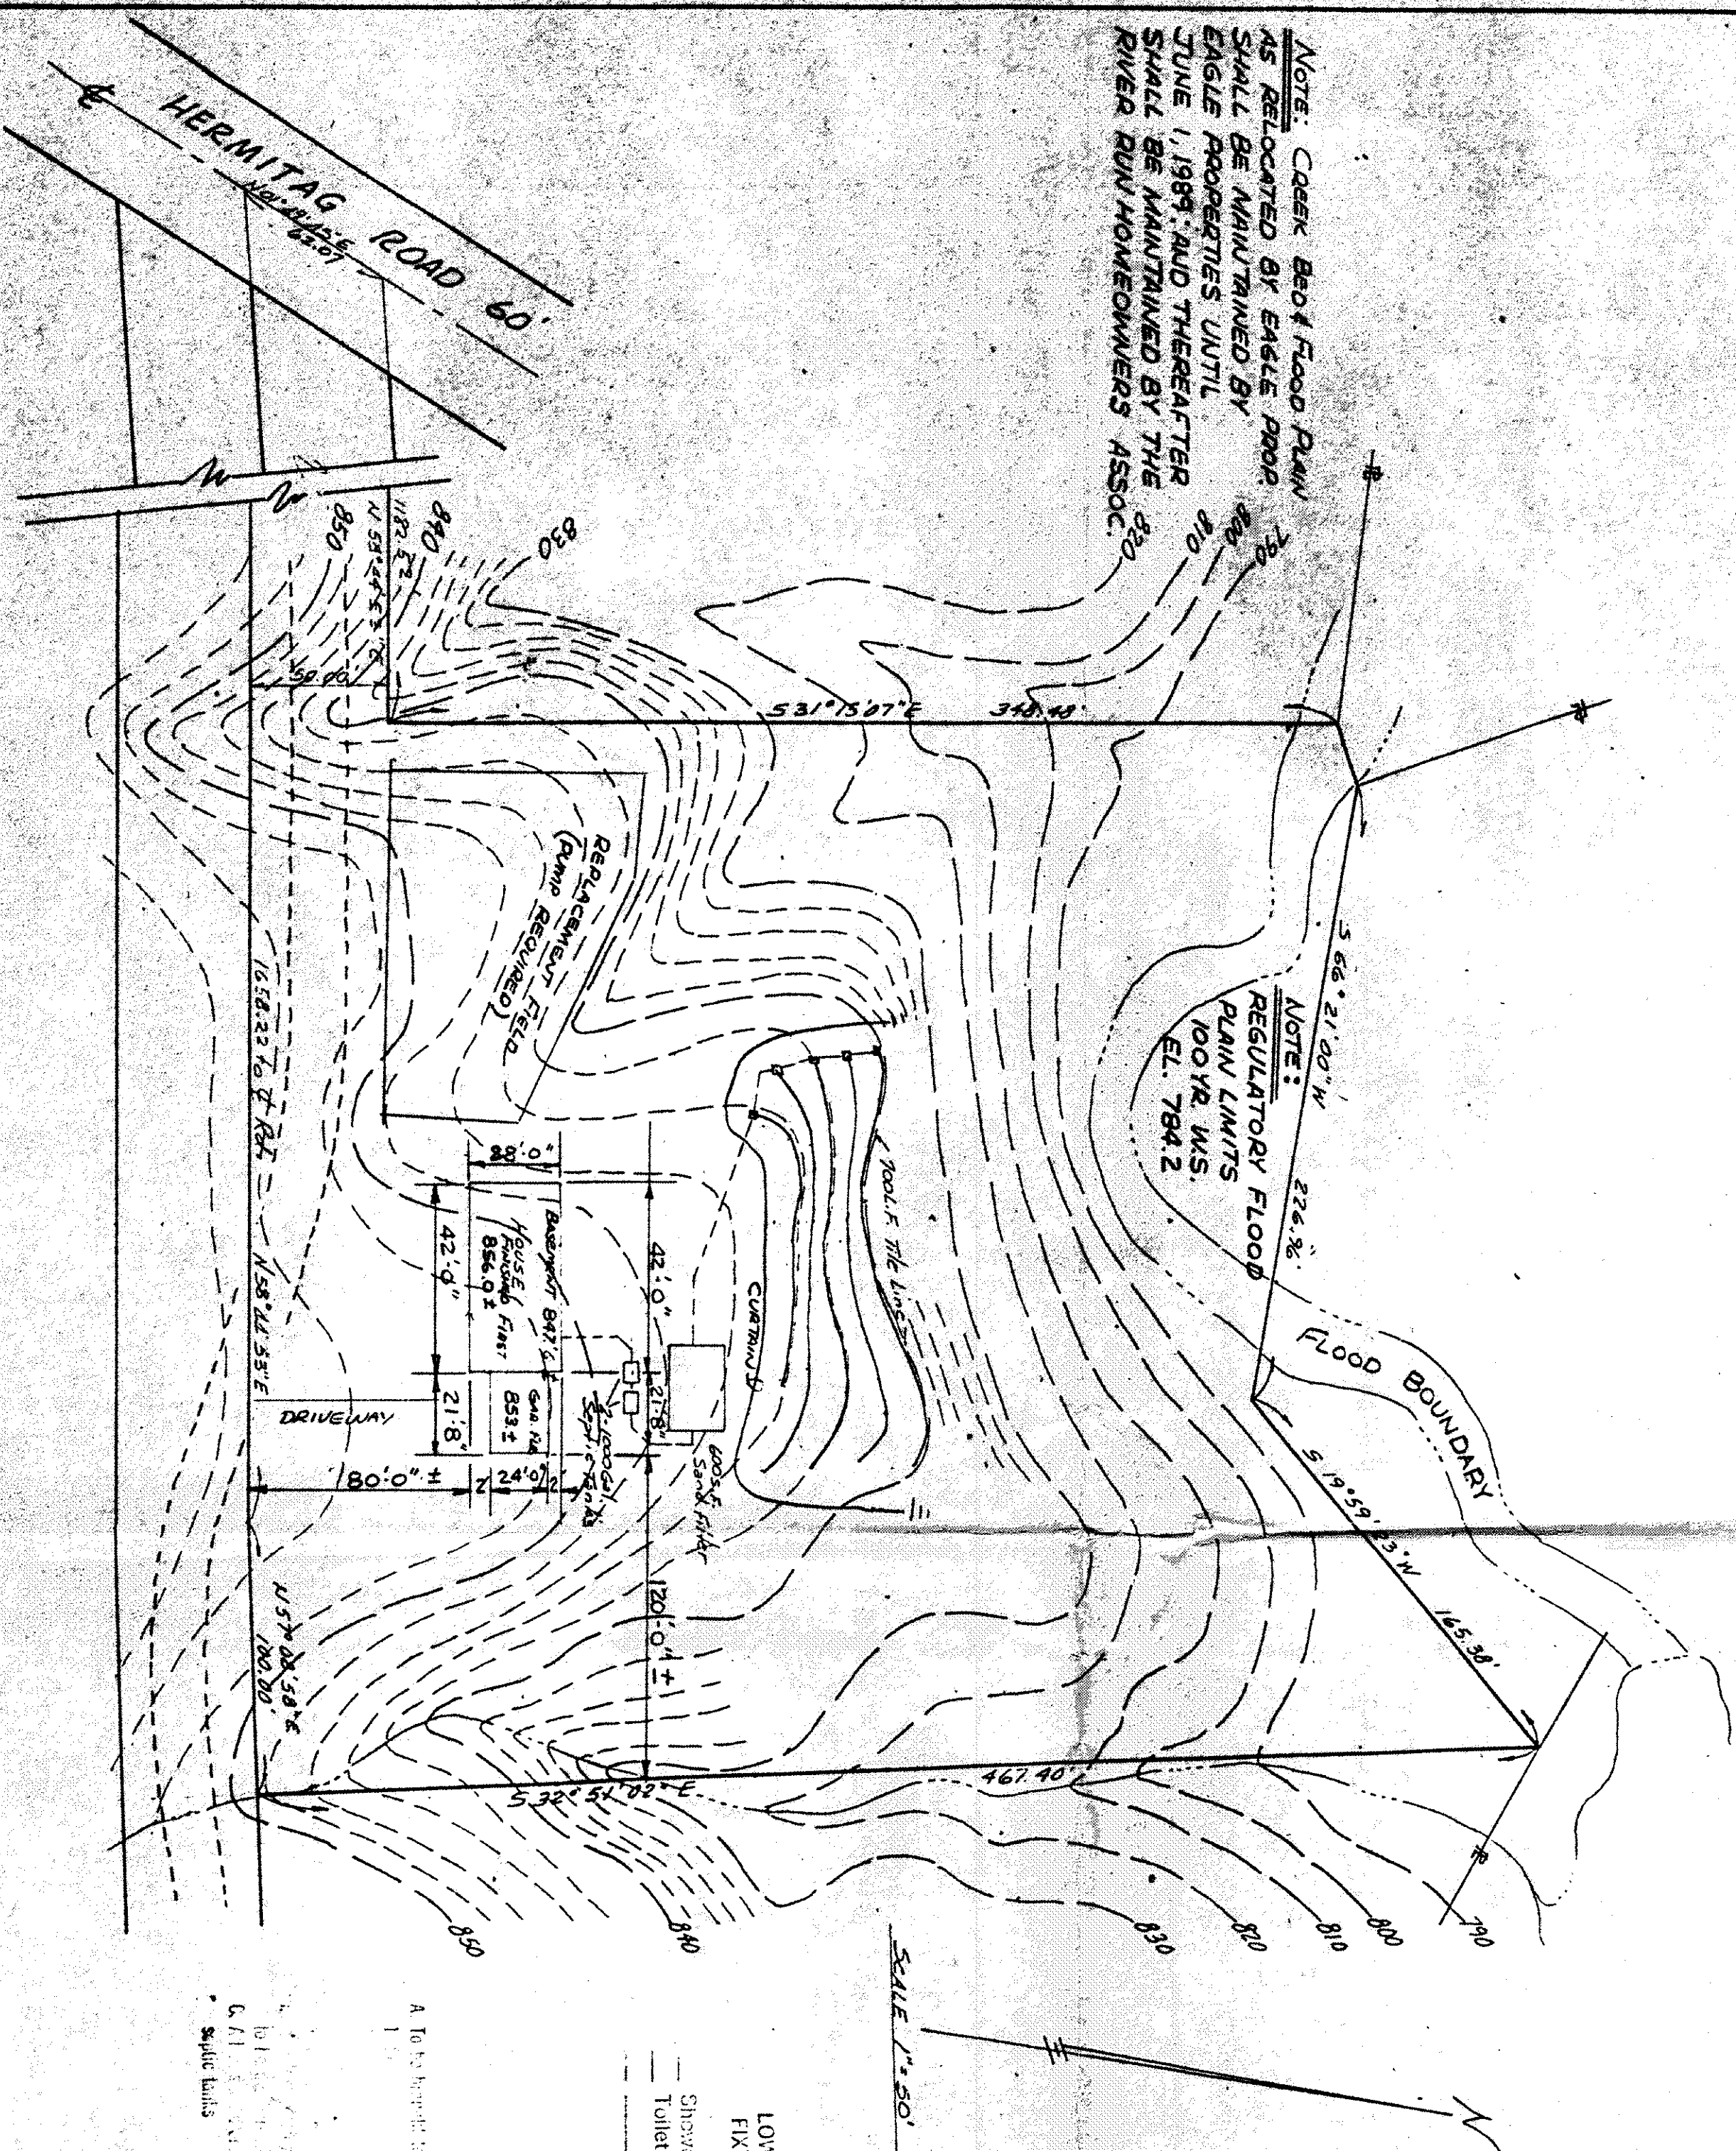


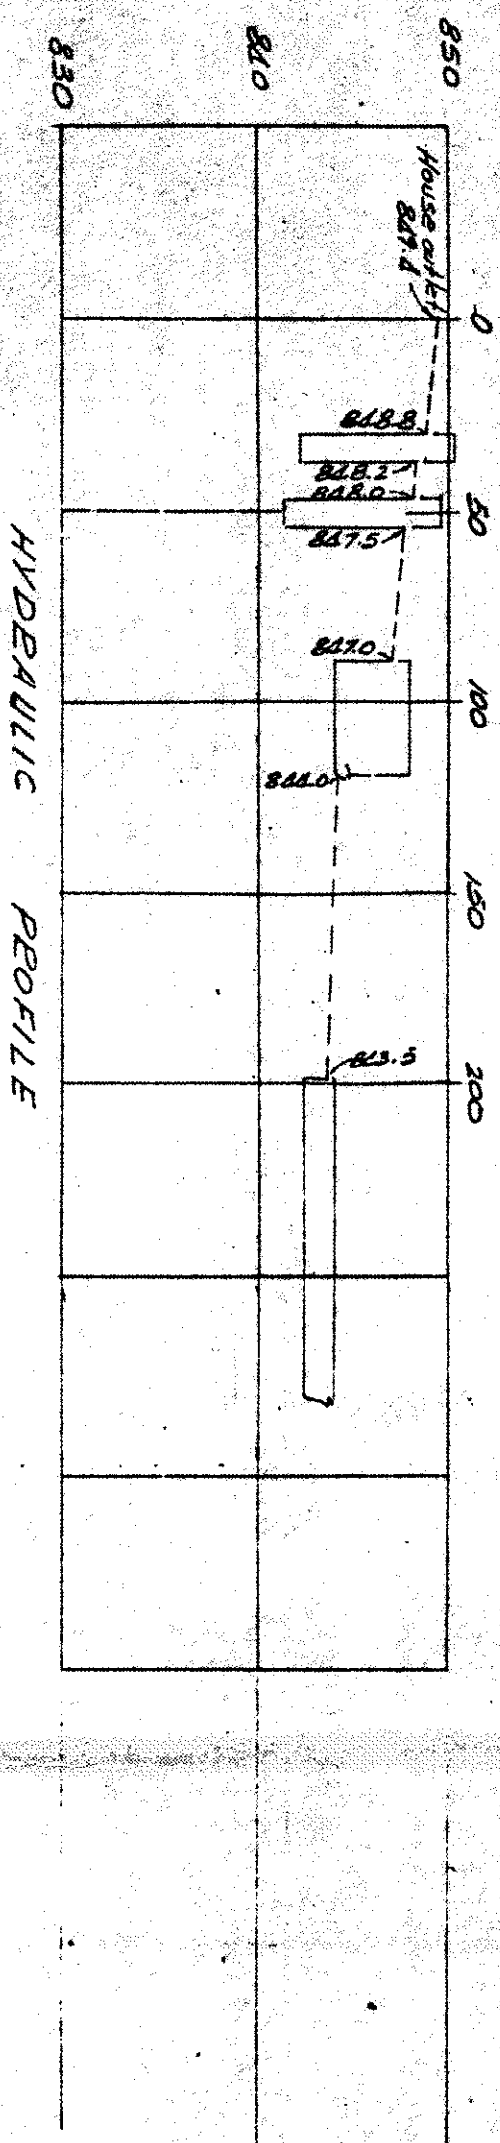

NORTH CREEK BRD # FLOOD PLAN
AS RELOCATED BY EAGLE POOR
SHALL BE MAINTAINED BY
EAGLE PROPERTIES UNTIL
JUNE 1, 1984. AND THEREAFTER
SHALL BE MAINTAINED BY THE
RUN HOMEOWNERS ASSOC.

NOTE: 226.96
REGULATORY FLOOD
PLAIN LIMITS
100 YR. W.S.
EL. 784.2

REPOSED LOCATION OF
HOUSE & WASTE WATER DISPOSAL
SYSTEM FOR
DAVID & KATHY KASANEY
51.15 EVER BL - CONCORD TWP

SCALE 1" = 50'

LOW YIELD WATER
FIXTURES REQUIRED
ON ALL:
Shower Head
Toilet

A. To be discharged into the water

STORAGE DISPOSAL PERMIT MUST BE
OBTAINED BY A STATE COUNTY LICENSED
INSTALLER BEFORE INSTALLATION IS
STARTED.

Concord
Farming # 5722

A circular seal for a Registered Surveyor in the State of Ohio. The outer ring contains the text "STATE OF OHIO" at the top and "REGISTERED SURVEYOR" at the bottom, separated by two stars. The center of the seal contains the name "JOSEPH ARTHUR TEMPLE" and the number "4761".

Grading Plan Approved
as shown and/or noted
THOMAS P. GILLES, P.E.
Lake County Engineer

By TPG Date 7/5/88

3-11-88

Dr J. and B. Jones

RECEIVED AND ACCEPTED