
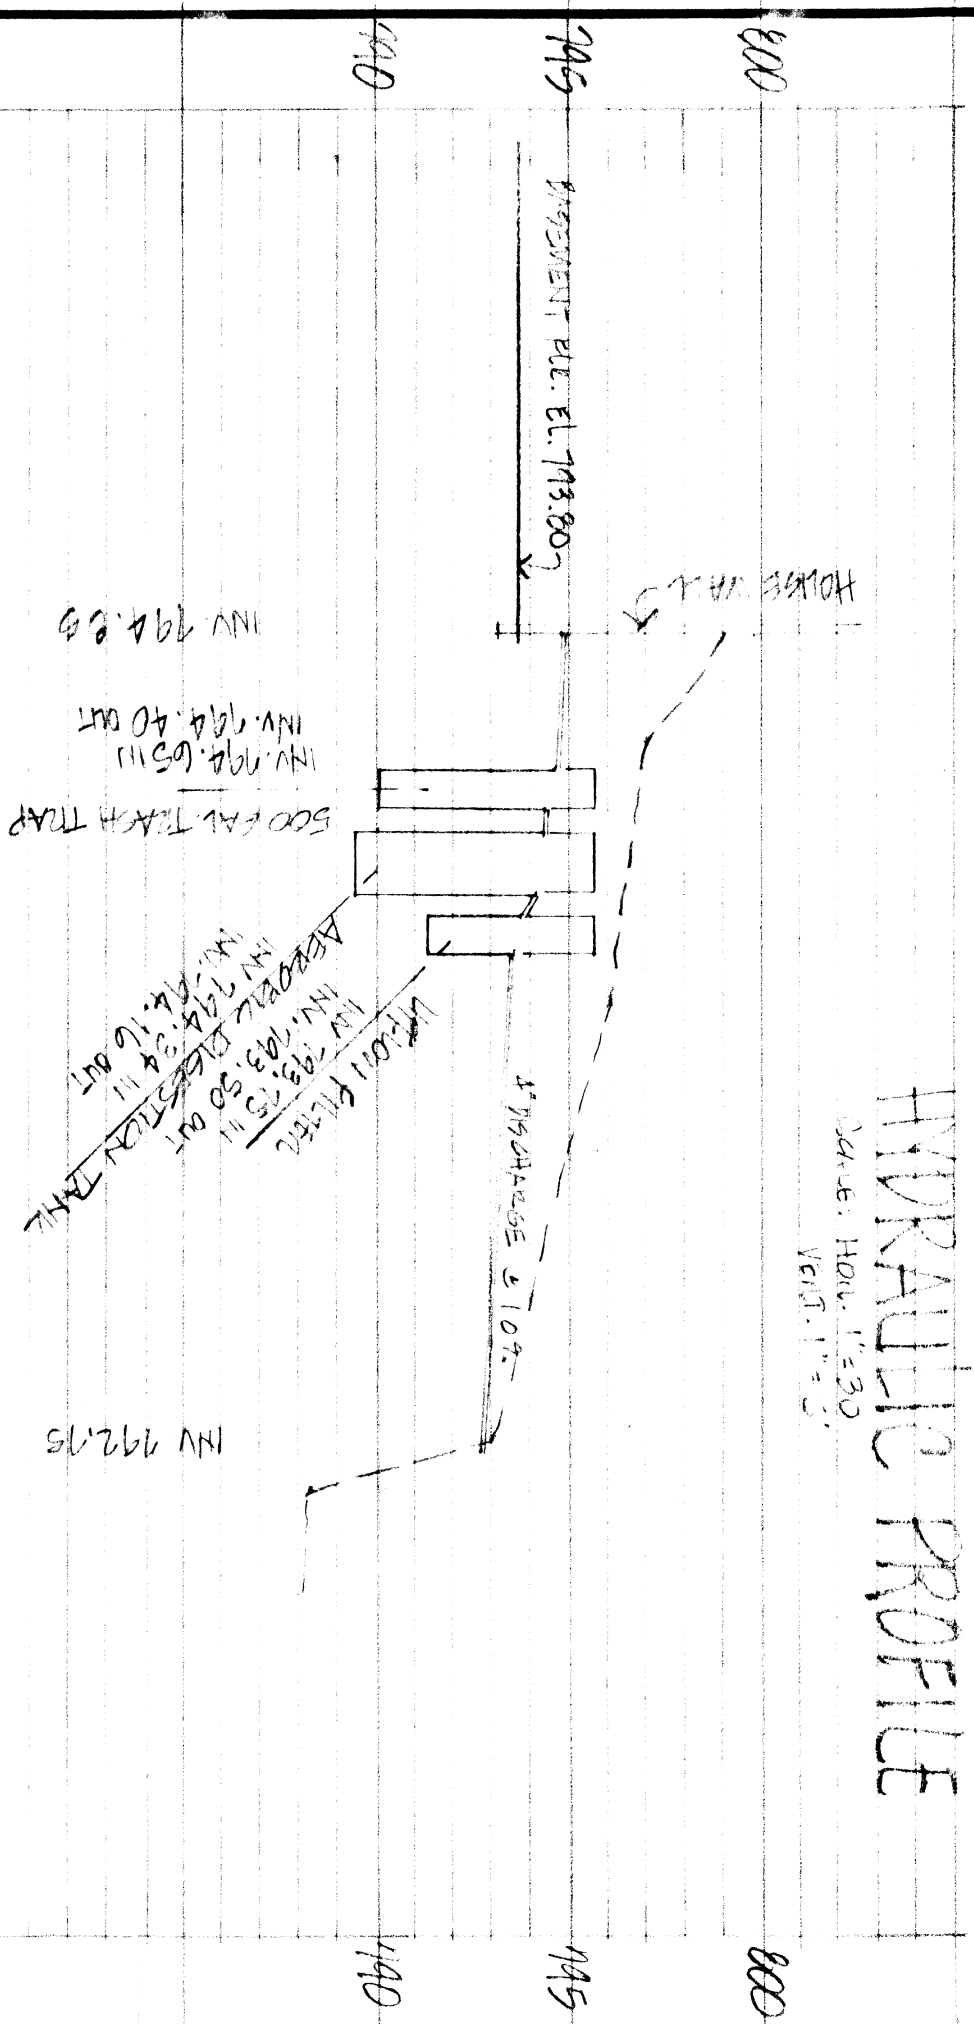


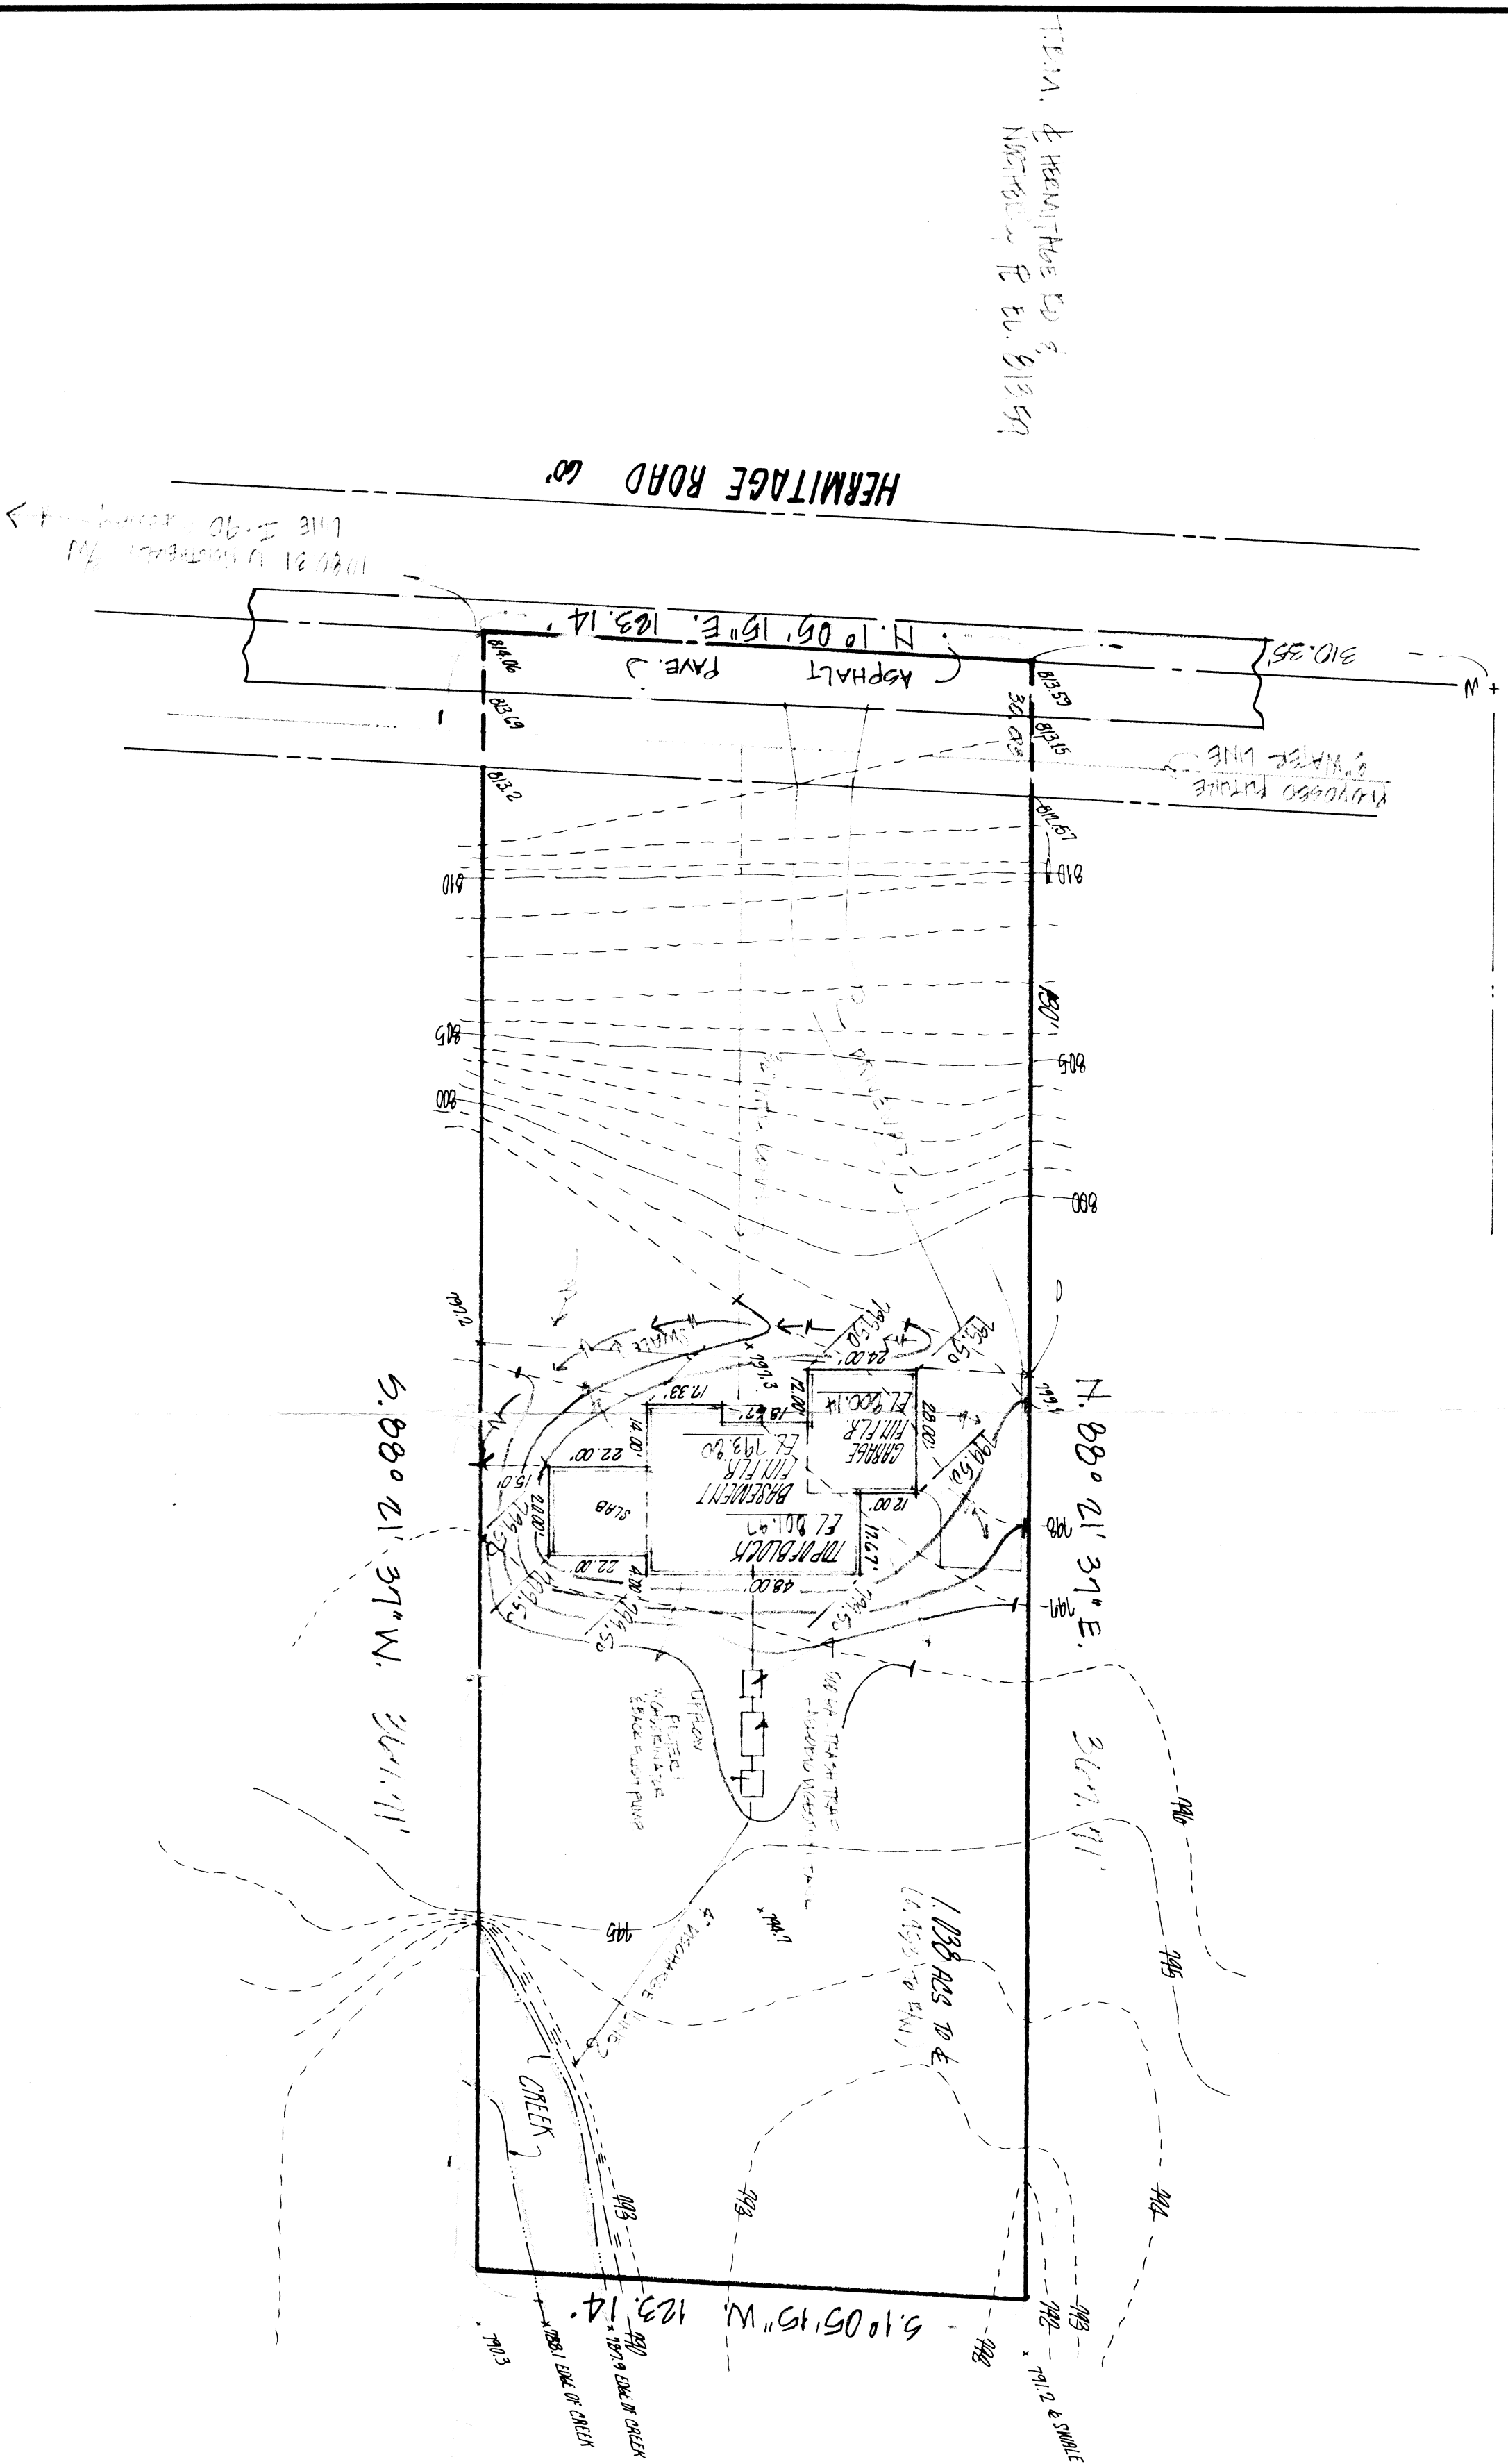

2/24/86 - 12456 Fin. Mt. Ever.

Grading Plan Approved
as shown and/or noted
THOMAS P. GILLES, P.E.
Lafayette County Engineer

By: *Paul* Date: 2.25.86

CERTIFICATION

THIS PLAT WAS PREPARED BY ME
AND IS CORRECT TO THE BEST OF
MY KNOWLEDGE AND BELIEF

K. DeLoe

REC. SURVEYOR NO. 2644

for
KIRK BETTELEY & TERRY GRANT
441 NORTH STBLE STREET, PRINCEVILLE, OHIO.
being a part of Lot No. 24, Tract No. 4 in Concord Township, Lake County, Ohio.

DATE FEB. 10, 1986
SCALE 1" = 30'
DRAWN BY C.D.B.
CHK'D BY _____
F.B.# _____ PG. _____



COLPETZER · WOODS
CONSULTANTS, INC.
MENTOR, OHIO 44060

SHEET	1	1
CONTRACT NO. 84-030		