


Vol. 334 Pg. 448

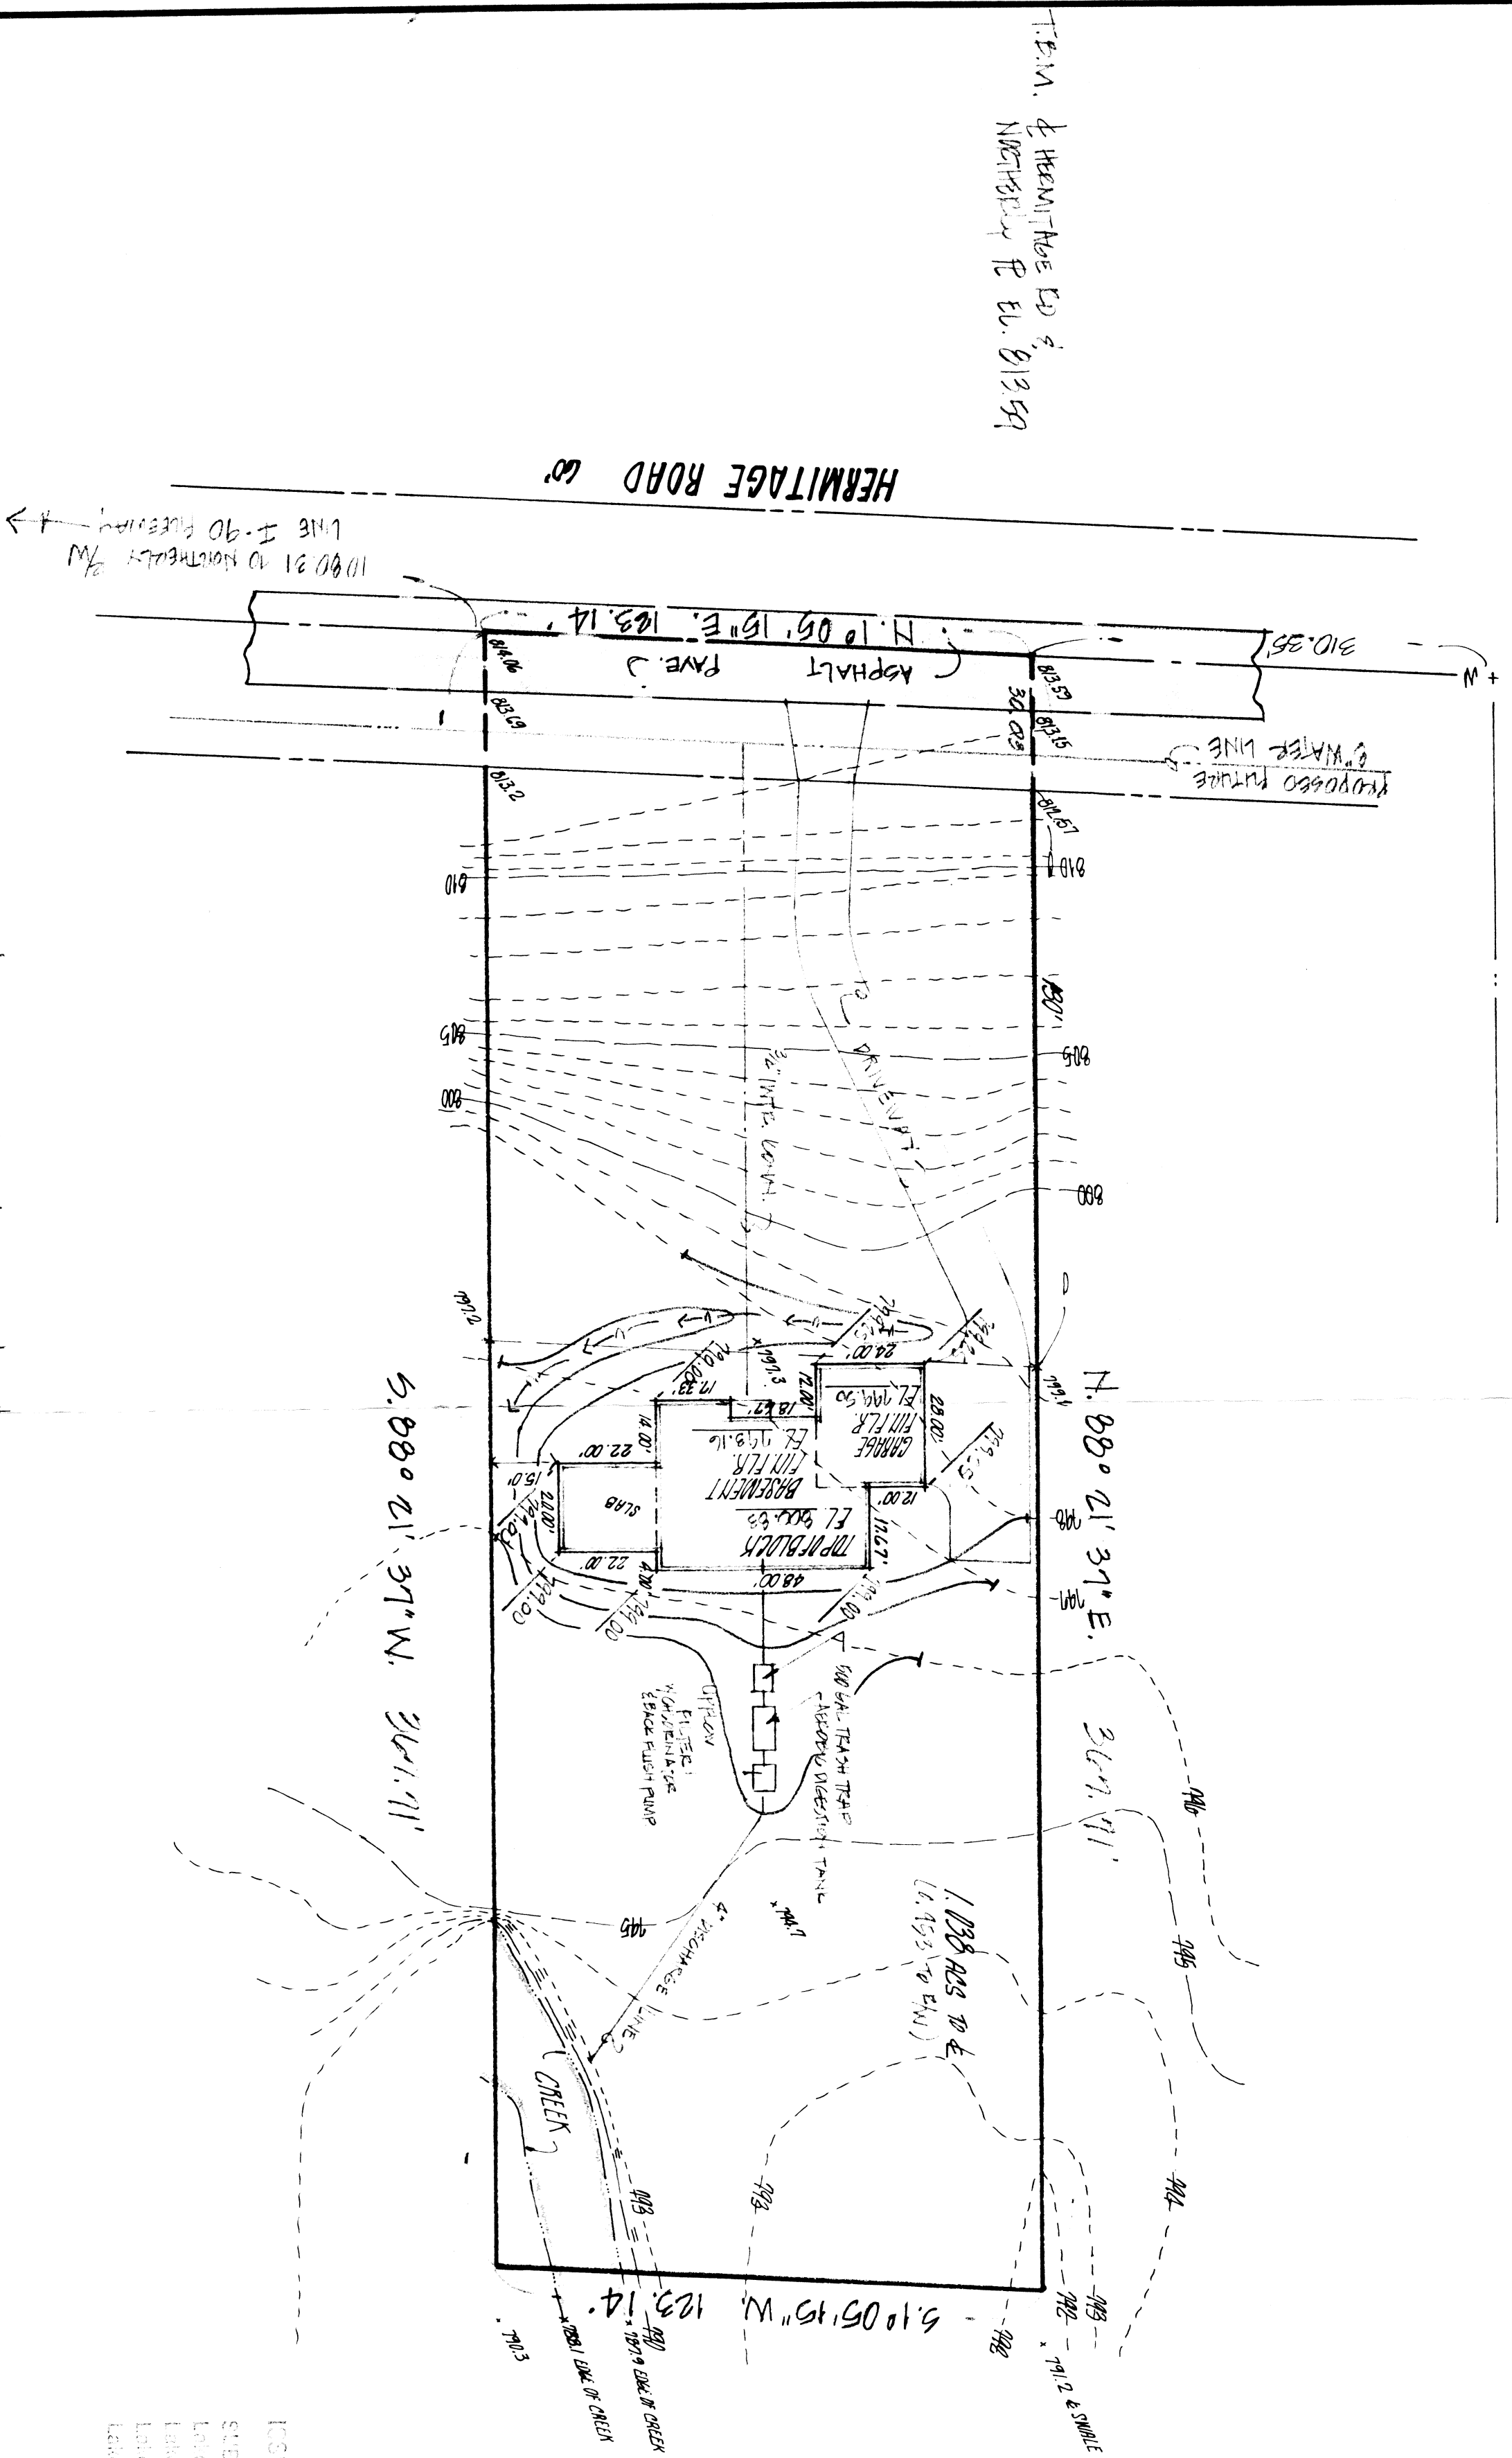


2-19-86

Lake County bids. Dept. 17

Ten. J. Marcus

HYDRAULIC PROFILE

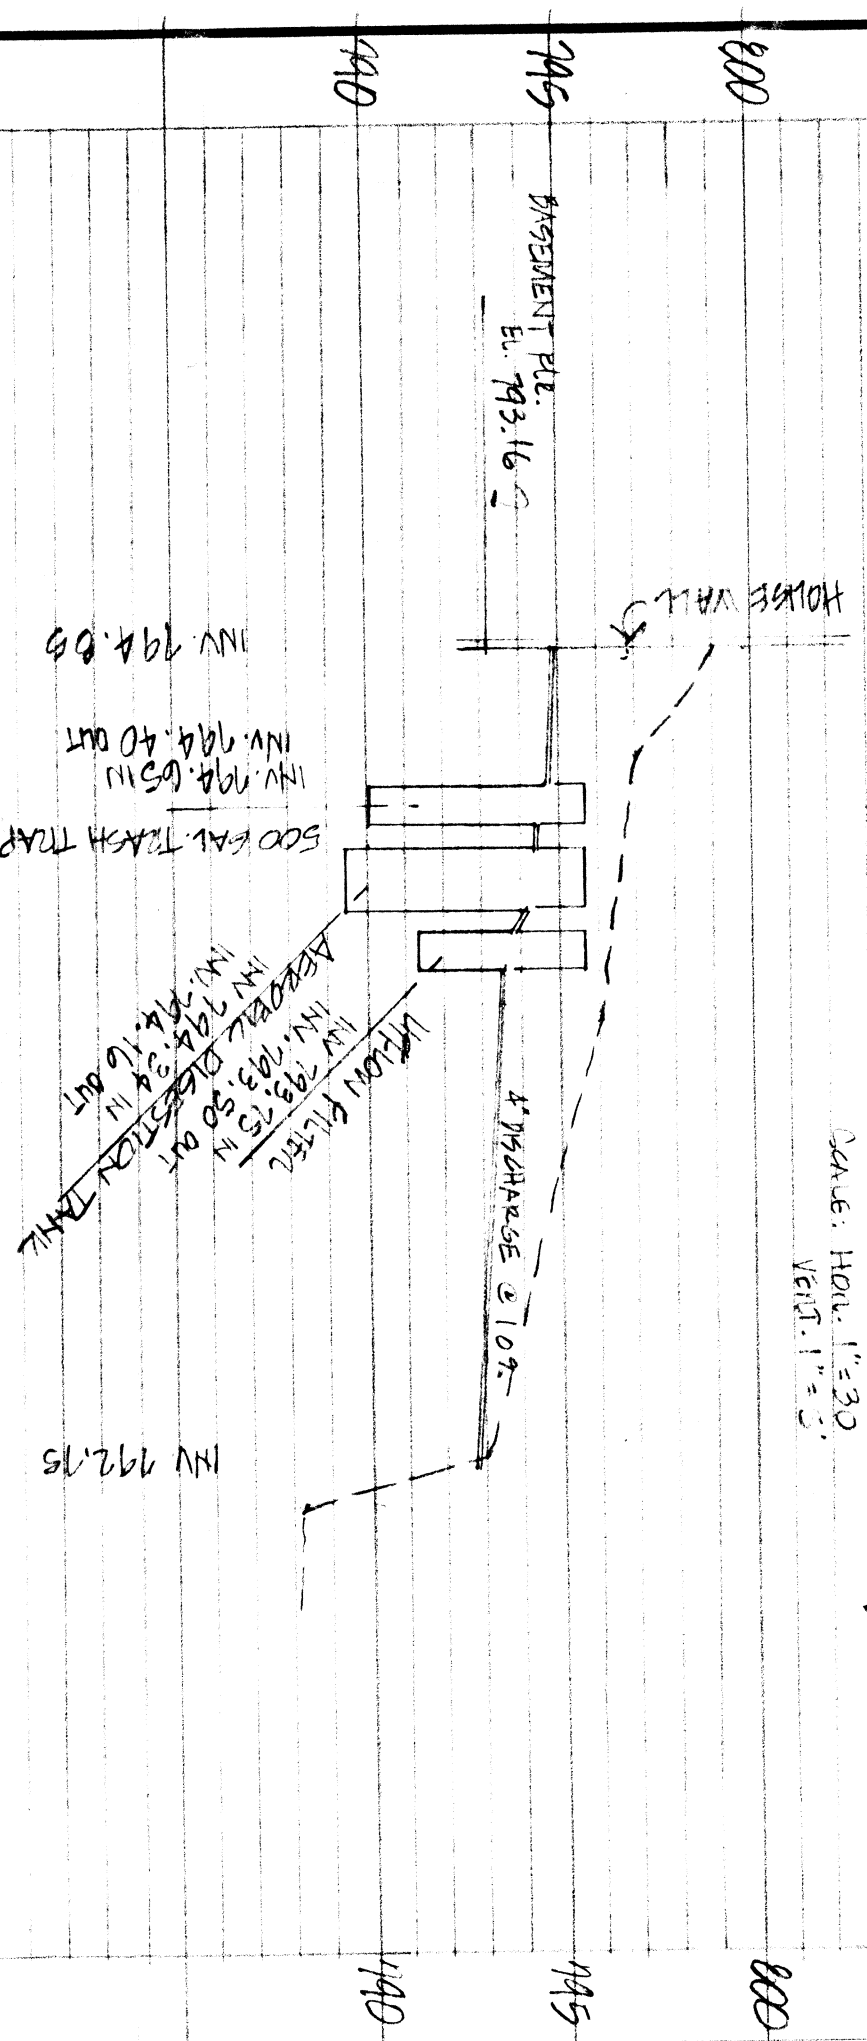

SEE REVERSED SHEET - 2/24/86

KIRK BETTELEY & TERRY GRANT
SITE PLAN

Being part of Lot No. 24, Tract No. 4 in Concord Township, Lake County, Ohio.



COLPETZER · WOODS
CONSULTANTS, INC.

MENTOR, OHIO 44060

DATE FEB. 17, 1986
SCALE 1" = 30'
DRAWN BY C.D.E.
CHK'D BY _____
F.B.# _____ PG. _____

SHEET	OF
1	1
CONTRACT NO. 91030	

CERTIFICATION

THIS PLAY WAS PREPARED BY ME
AND IS CORRECT TO THE BEST OF
MY KNOWLEDGE AND BELIEF

[Handwritten signature]