

SITE PLAN

Adelphi Township Lake County, Ohio

for: Lay Holmes CLIENT

ADDRESS _____ STREET _____ CITY _____ ZIP _____

SUBDIVISION Vol. 178 NAME Hermitage Rd. LOT 21 TRACT 4
 SHEET NO. 12 FENCE RANGE NO. 38 PAGE _____ STREET _____

LEGEND

○	WATER VALVE (GAS)	---	INDICATES DIRECTION OF SURFACE DRAINAGE
●	WATER METER (GAS)	---	
○	AS BUILT ELEVATION	---	
○	WATER MAIN	---	
○	STORM MAIN	---	
○	INLET OR CATCH BASIN	---	
○	HYDRANT	---	
○	EXISTING CONTOURS	---	
○	PROPOSED CONTOURS	---	
○	EXIST. ELEV. 100.0	---	
○	PROP. ELEV. 100.0	---	

REMARKS
 ALL BOUNDARY DATA SHOWN WAS OBTAINED FROM IDECS, RECORDED SUBDIVISION PLAT OR OTHER PUBLIC RECORDS.
 LOCATIONS AS SHOWN OF ADJACENT WELLS AND SEPTIC TANKS OBTAINED FROM LAKE COUNTY HEALTH DEPARTMENT

DESIGN CERTIFICATION
 THIS PLAN WAS PREPARED BY ME, AND IS CORRECT TO THE BEST OF MY KNOWLEDGE AND BELIEF.
 NAME Harry S. Jones Jr. SURVEYOR REGISTRATION NO. 5-6343

CHECK LIST


NO. OF BEDROOMS	WATER MAIN SIZE, LOCATION, SAN SEWER SIZE & GR. LOC.
SEWERAGE	RAIN IN, CAST ELEV. INV. ELEV.
TIE TO NEAREST STREET	RAIN COMM. SIZE, LOC. DEPTH
SUBLOT NO., PARCEL NO., SURROUNDING OWNERS	STORM SEWER SIZE & GR. LOC.
BLDG. DIMENSIONS, FIN. GR. PAVT. TYPE, ELEV. GRADES	STORM WAT. CATCH ELEV. INV. ELEV.
APPROX. TYPE, WIDTH, THICKNESS	PAVT. TYPE GRADE CURVES
APPROX. TYPE, WIDTH, THICKNESS	GRASS LINE LOC. SIZE PRESSURE
OUTLETT TYPE DIA. LENGTH	SERVICE YARD LOCATION & DIMENSION
WELL LOCATION	ISOLATION RADIUS FROM WELL
MOCK OUTCROPPING	

PLAN PREPARED BY:
 BABCOCK * JONES & ASSOCIATES, INC.
 PAINESVILLE, OHIO

NO.	DATE	BY
1		
2		
3		
4		
5		

SCALE: 1" = 46'
 DRAWN BY: H.S.J. DATE: 11/12/89 PHONE NO.: 357-1811
 CHECKED BY: H.S.J. DATE: 11/12/89 DRAWING NO.: 88-205-116
 DESIGNED BY: H.S.J. DATE: 11/12/89

"AS BUILT" CERTIFICATION
 I, HEREBY CERTIFY THAT THE CIRCLED GRADES ARE EXISTING FINISH GRADES CHECKED IN THE FIELD ON 19 AND ARE CORRECT TO THE BEST OF MY KNOWLEDGE AND BELIEF.
 REGISTERED SURVEYOR REG. NO. 7307 - Lay L. Clark
ELSD - 857, 57

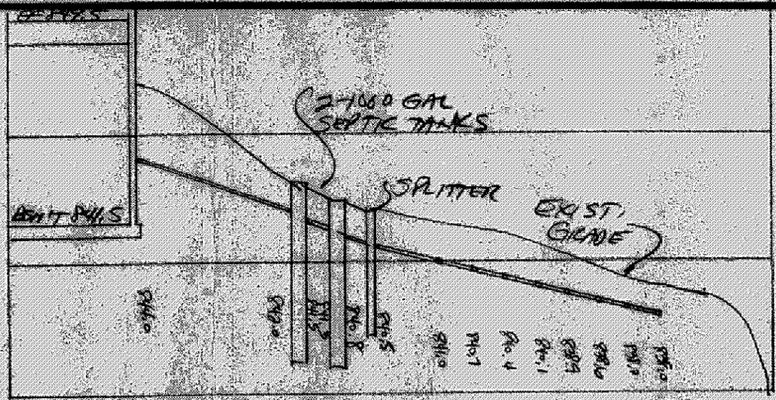

ZONING PERMIT 6052
 ISSUED 1-13-89
 SUBJECT TO APPROVAL BY:
 Lake County Sanitary Eng.
 Lake County Eng. Dept.
 Lake County Planning Comm.
 Lake County Bldg. Dept.
 Steve Nantz

