

SITE PLAN

for: TIM PIATAK

8600 EAST AVE.

STREET

"T" 8045 HERMITAGE RD.

[illegible]**SION NAME**

LOT, TRACT

THE NORTH COAST ENGINEERING AND SURVEYING CO., INC.
2570 SUPERIOR AVE., SUITE 501
CLEVELAND, OHIO 44114
TEL. (216) 241-7070 FAX (216) 241-7071

CHECK LIST

LOT DIMENSIONS & BEARINGS
SITE TO NEAREST STREET
SUBLOT NO. (PARCEL NO.)
SURROUNDING OWNERS
BUILDING GRADATIONS
SIDEWALK, REARYARD
TRUCK GRADATIONS
APRON TYPE, WIDTH, THICKNESS
SLOPEWAY TYPE, WIDTH, THICKNESS
DRAINAGE TYPE, DRAIN LENGTH
WATER MAIN SIZE, GRADE, LOCATION
SEWER SIZE, GRADE, LOCATION
MAN HOLE, CAST ELEV., INV. ELEV.
MAN HOLE, CAST ELEV., INV. ELEV.
MAN CONN. SIZE, GRADE, LOCATION
STORM SEWER SIZE, GRADE, LOCATION
STORM MAN, CAST ELEV., INV. ELEV.

DESIGN CERTIFICATION

THIS PLAT WAS PREPARED BY ME, AND IS CORRECT
TO THE BEST OF MY KNOWLEDGE. *Y + 0*



NAME _____ DATE _____

"AS-BUILT" CERTIFICATION
I HEREBY CERTIFY THAT THE CIRCLED INFORMATION IS EXISTING
AS OBTAINED ON THE SITE _____ 19 ____ AND IS
CORRECT TO THE BEST OF MY KNOWLEDGE AND BELIEF.

NAME	DRAWN BY F.B.W.-JG	SCALE 1" = 30'
	CHECKED BY JG	DATE 3-73
	REV. 10/93	Rev. R.H.C.H.D.
	REV.	REV.
LEGEND		
STORM MANHOLE		
SANITARY MANHOLE		
EXISTING CONTOURS		
PROPOSED CONTOURS		
EXIST. ELEV. 100.0		
PROP. ELEV. 100.0		
SECTION OF SUBMITTAL		


BENCHMARK:

T.B.M. = R.R. SPIKE SET IN POLE NO 862705
S.W. COR. OF PROPERTY. ELEV = 1049.67

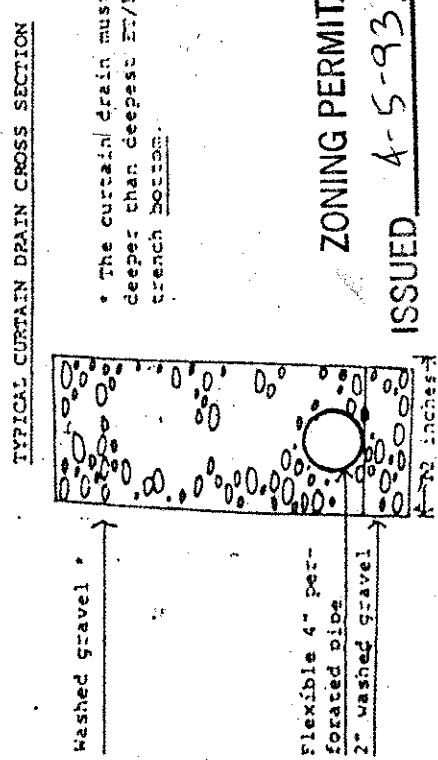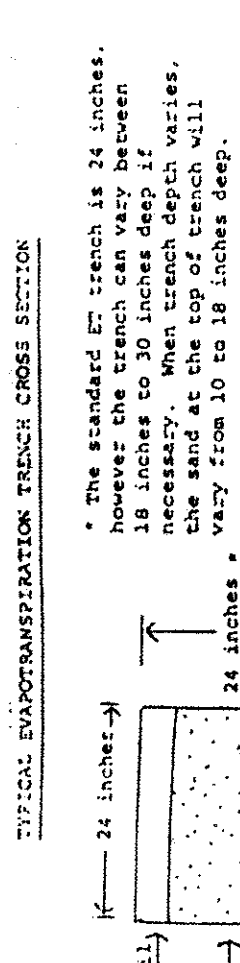

SUBJECT TO APPROVAL BY: ☐
 Lake County Sanitary Eng. ☐
 Lake County Eng. Dept. ☐
 Lake County Planning Comm. ☐
 Lake County Bldg. Dept. ☐


"I, THE UNDERSIGNED HEREBY CERTIFY THAT THE TOPOGRAPHY SHOWN HEREON, INDICATED BY ONE FOOT CONTOURS AND ELEVATIONS REPRESENTS AN ACTUAL FIELD TOPOGRAPHIC SURVEY MADE BY ME ON THE 9th DAY OF February, 1925 AND THAT THE ELEVATIONS WERE TAKEN AT APPROPRIATE INTERVALS AND THAT AS OF THAT DATE, THEY EXISTED AS INDICATED HEREON."

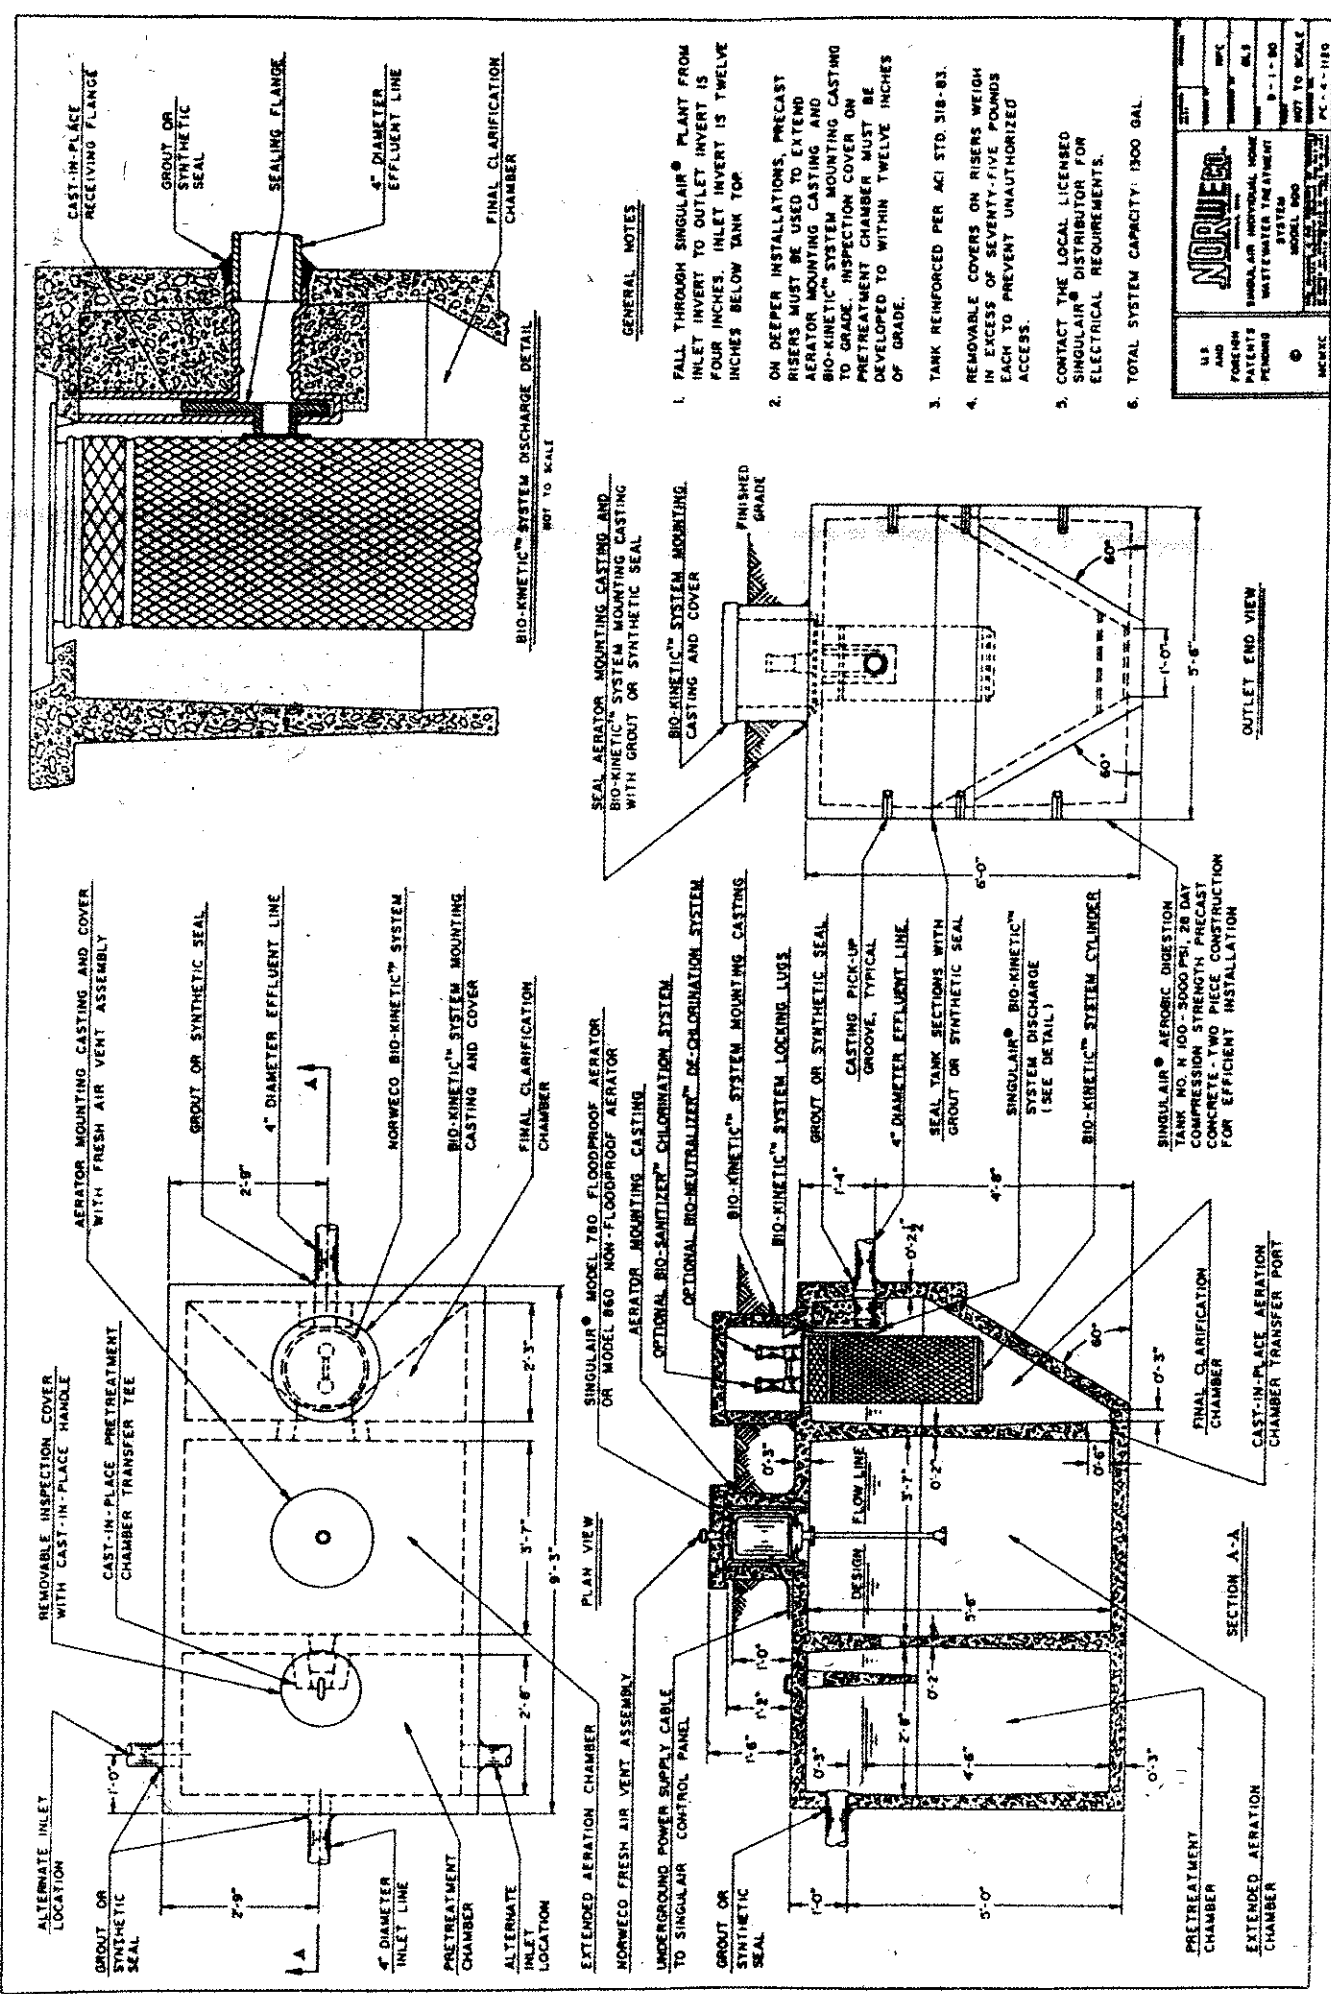

**LOW YIELD WATER
FEATURES REQUIRED**



TEST HOLE #5	ROCK AT 5'
TEST HOLE #6	ROCK AT 5'
TEST HOLE #7	ROCK AT 5 1/2'

NOTE: SUPPLY 1 FOOT TOPSOIL OR SAND
OVER E.T. FIELD

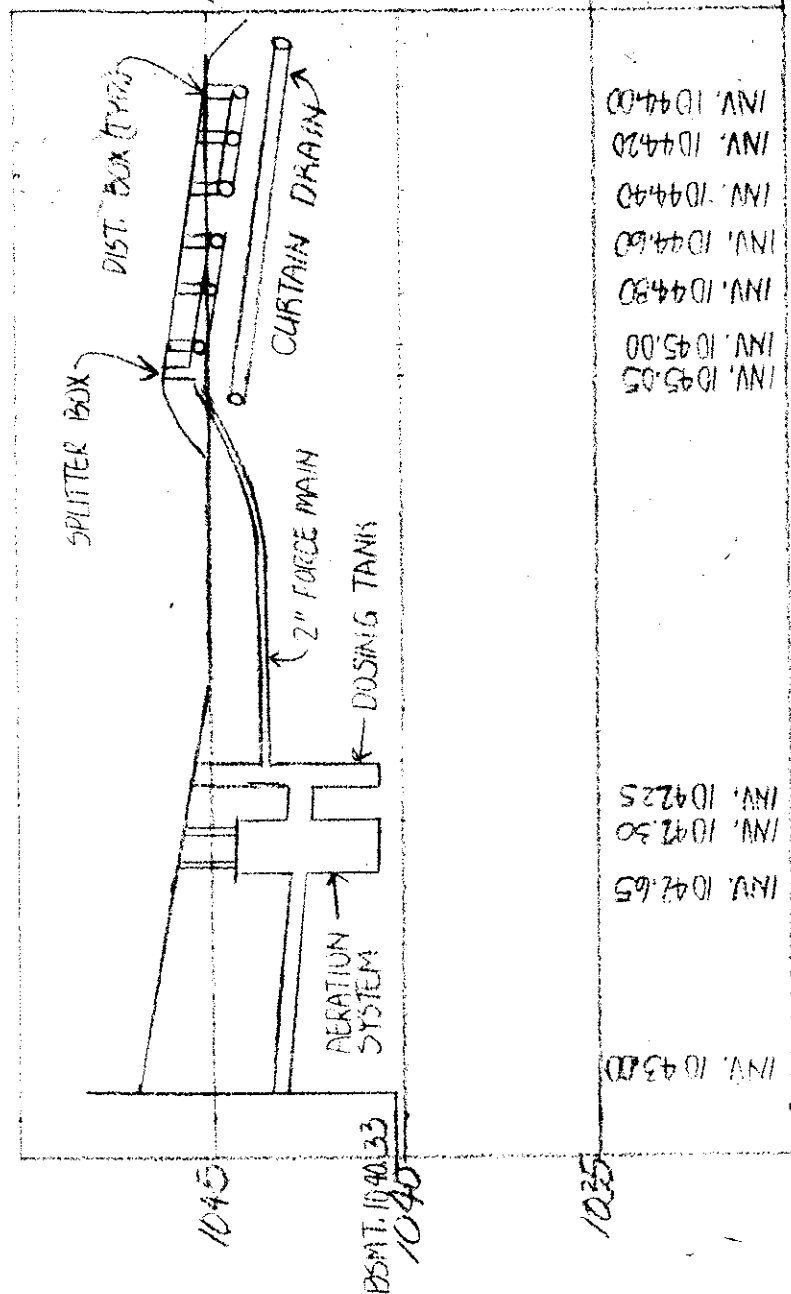

HYDRAULIC PROFILE
SCALE - H: 1"=30'
V: 1"=5'

**Grading Plan Approved
as shown and/or noted
THOMAS P. GILLES, P.E.
Lake County Engineer**

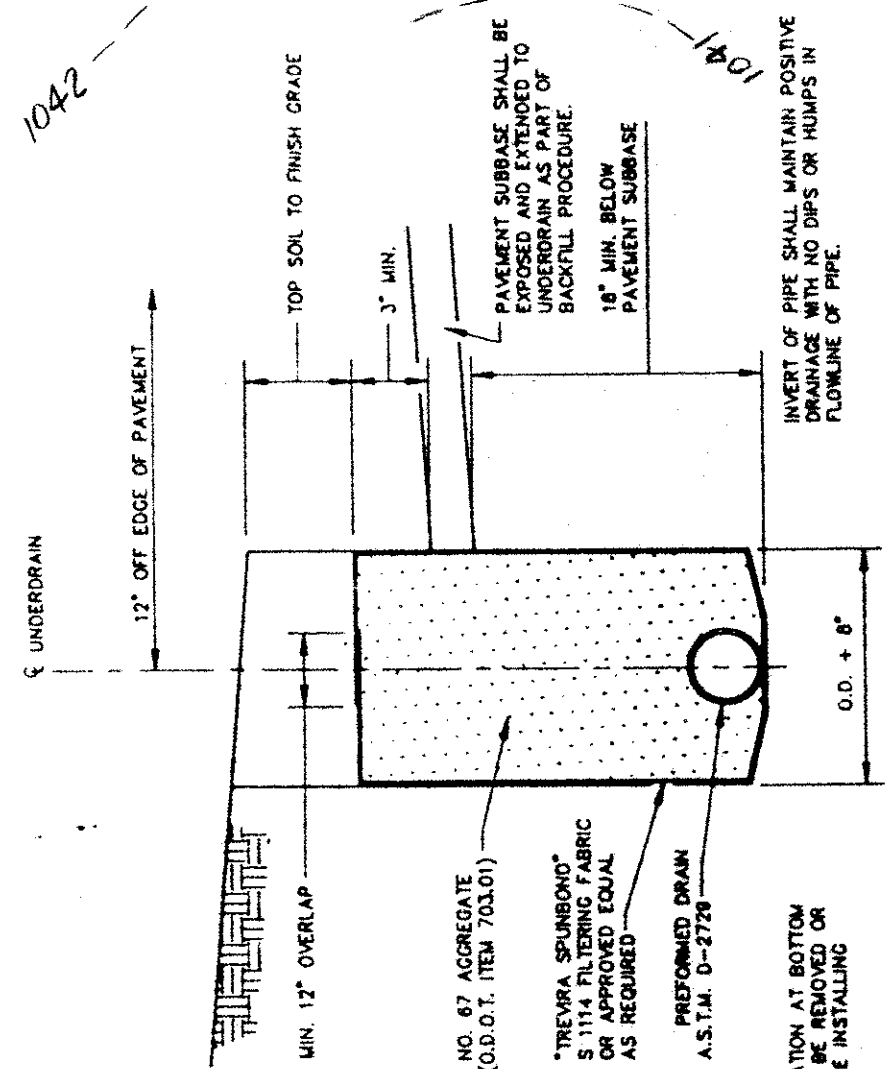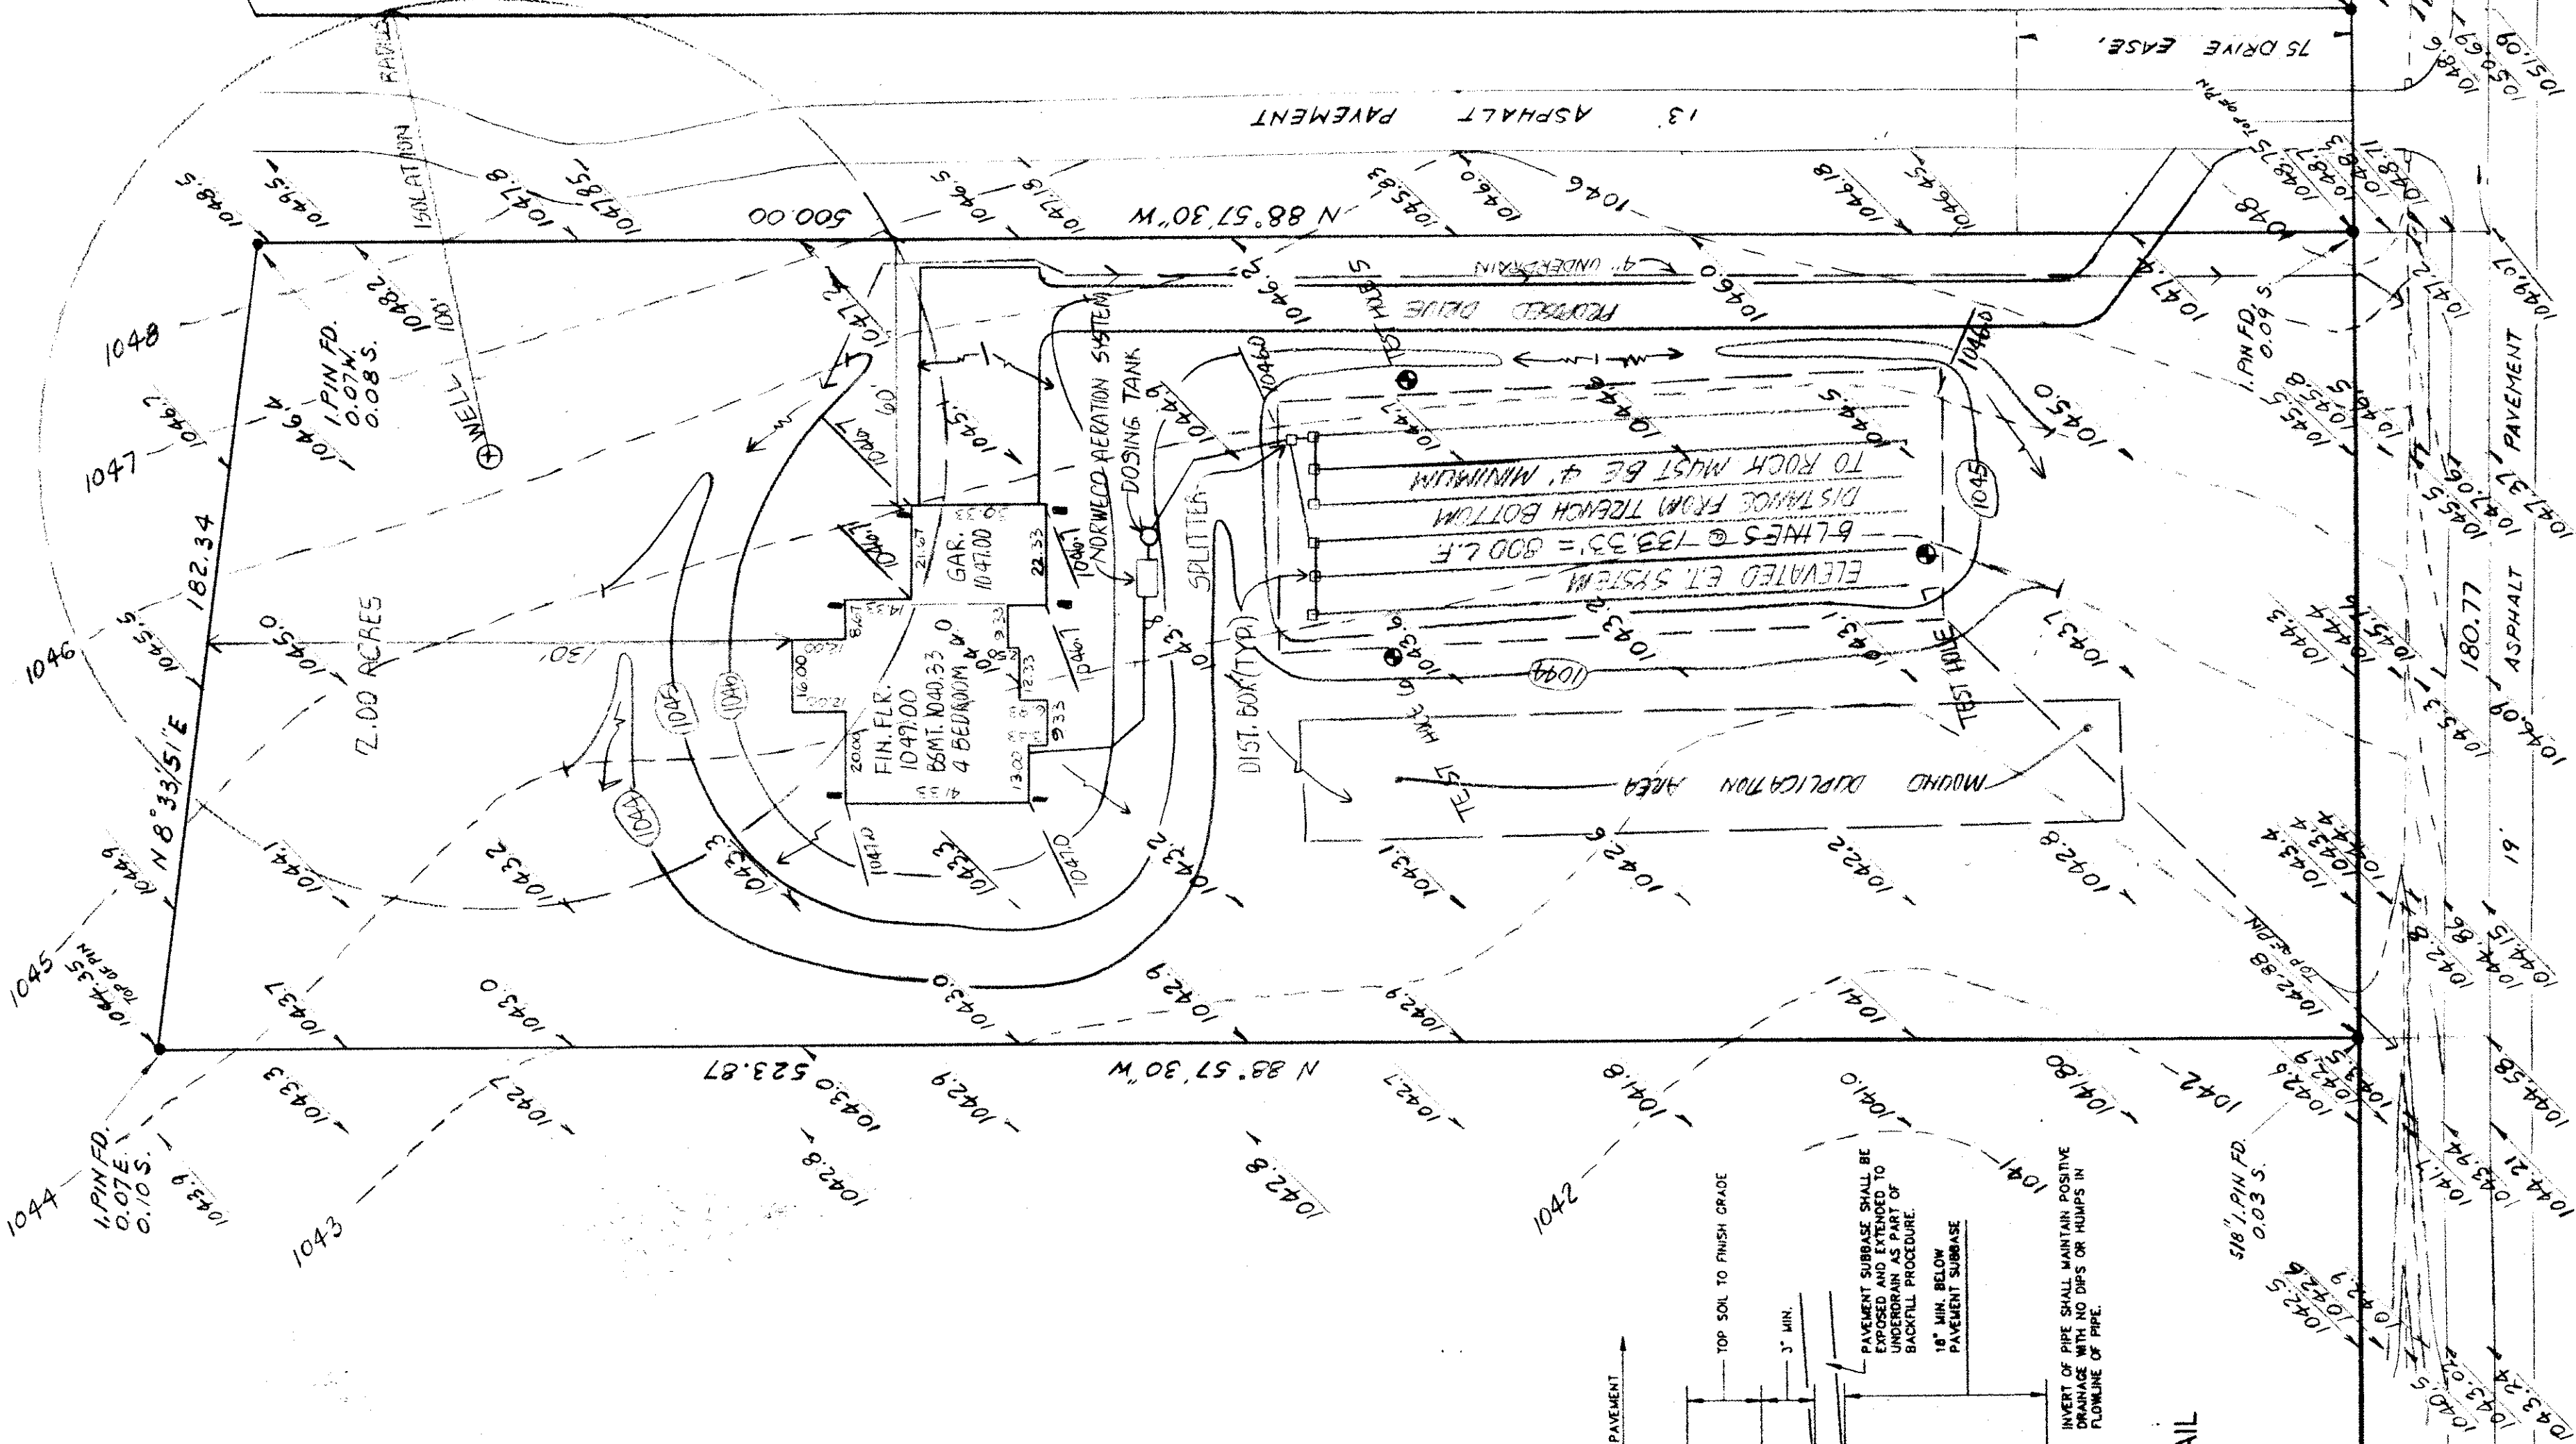By 6/1/14 Date 4/15/93

UNDERDRAIN DETAIL

HERMITAGE ROAD 60

2 WORKING DAYS

SECRET
AD 60'

DEC 21 5 7A 7