


C:\Documents and Settings\Wesley\My Documents\10211102111-043.dwg, 7/6/2007 8:55:43 AM, Copyright Barrington Consulting Group

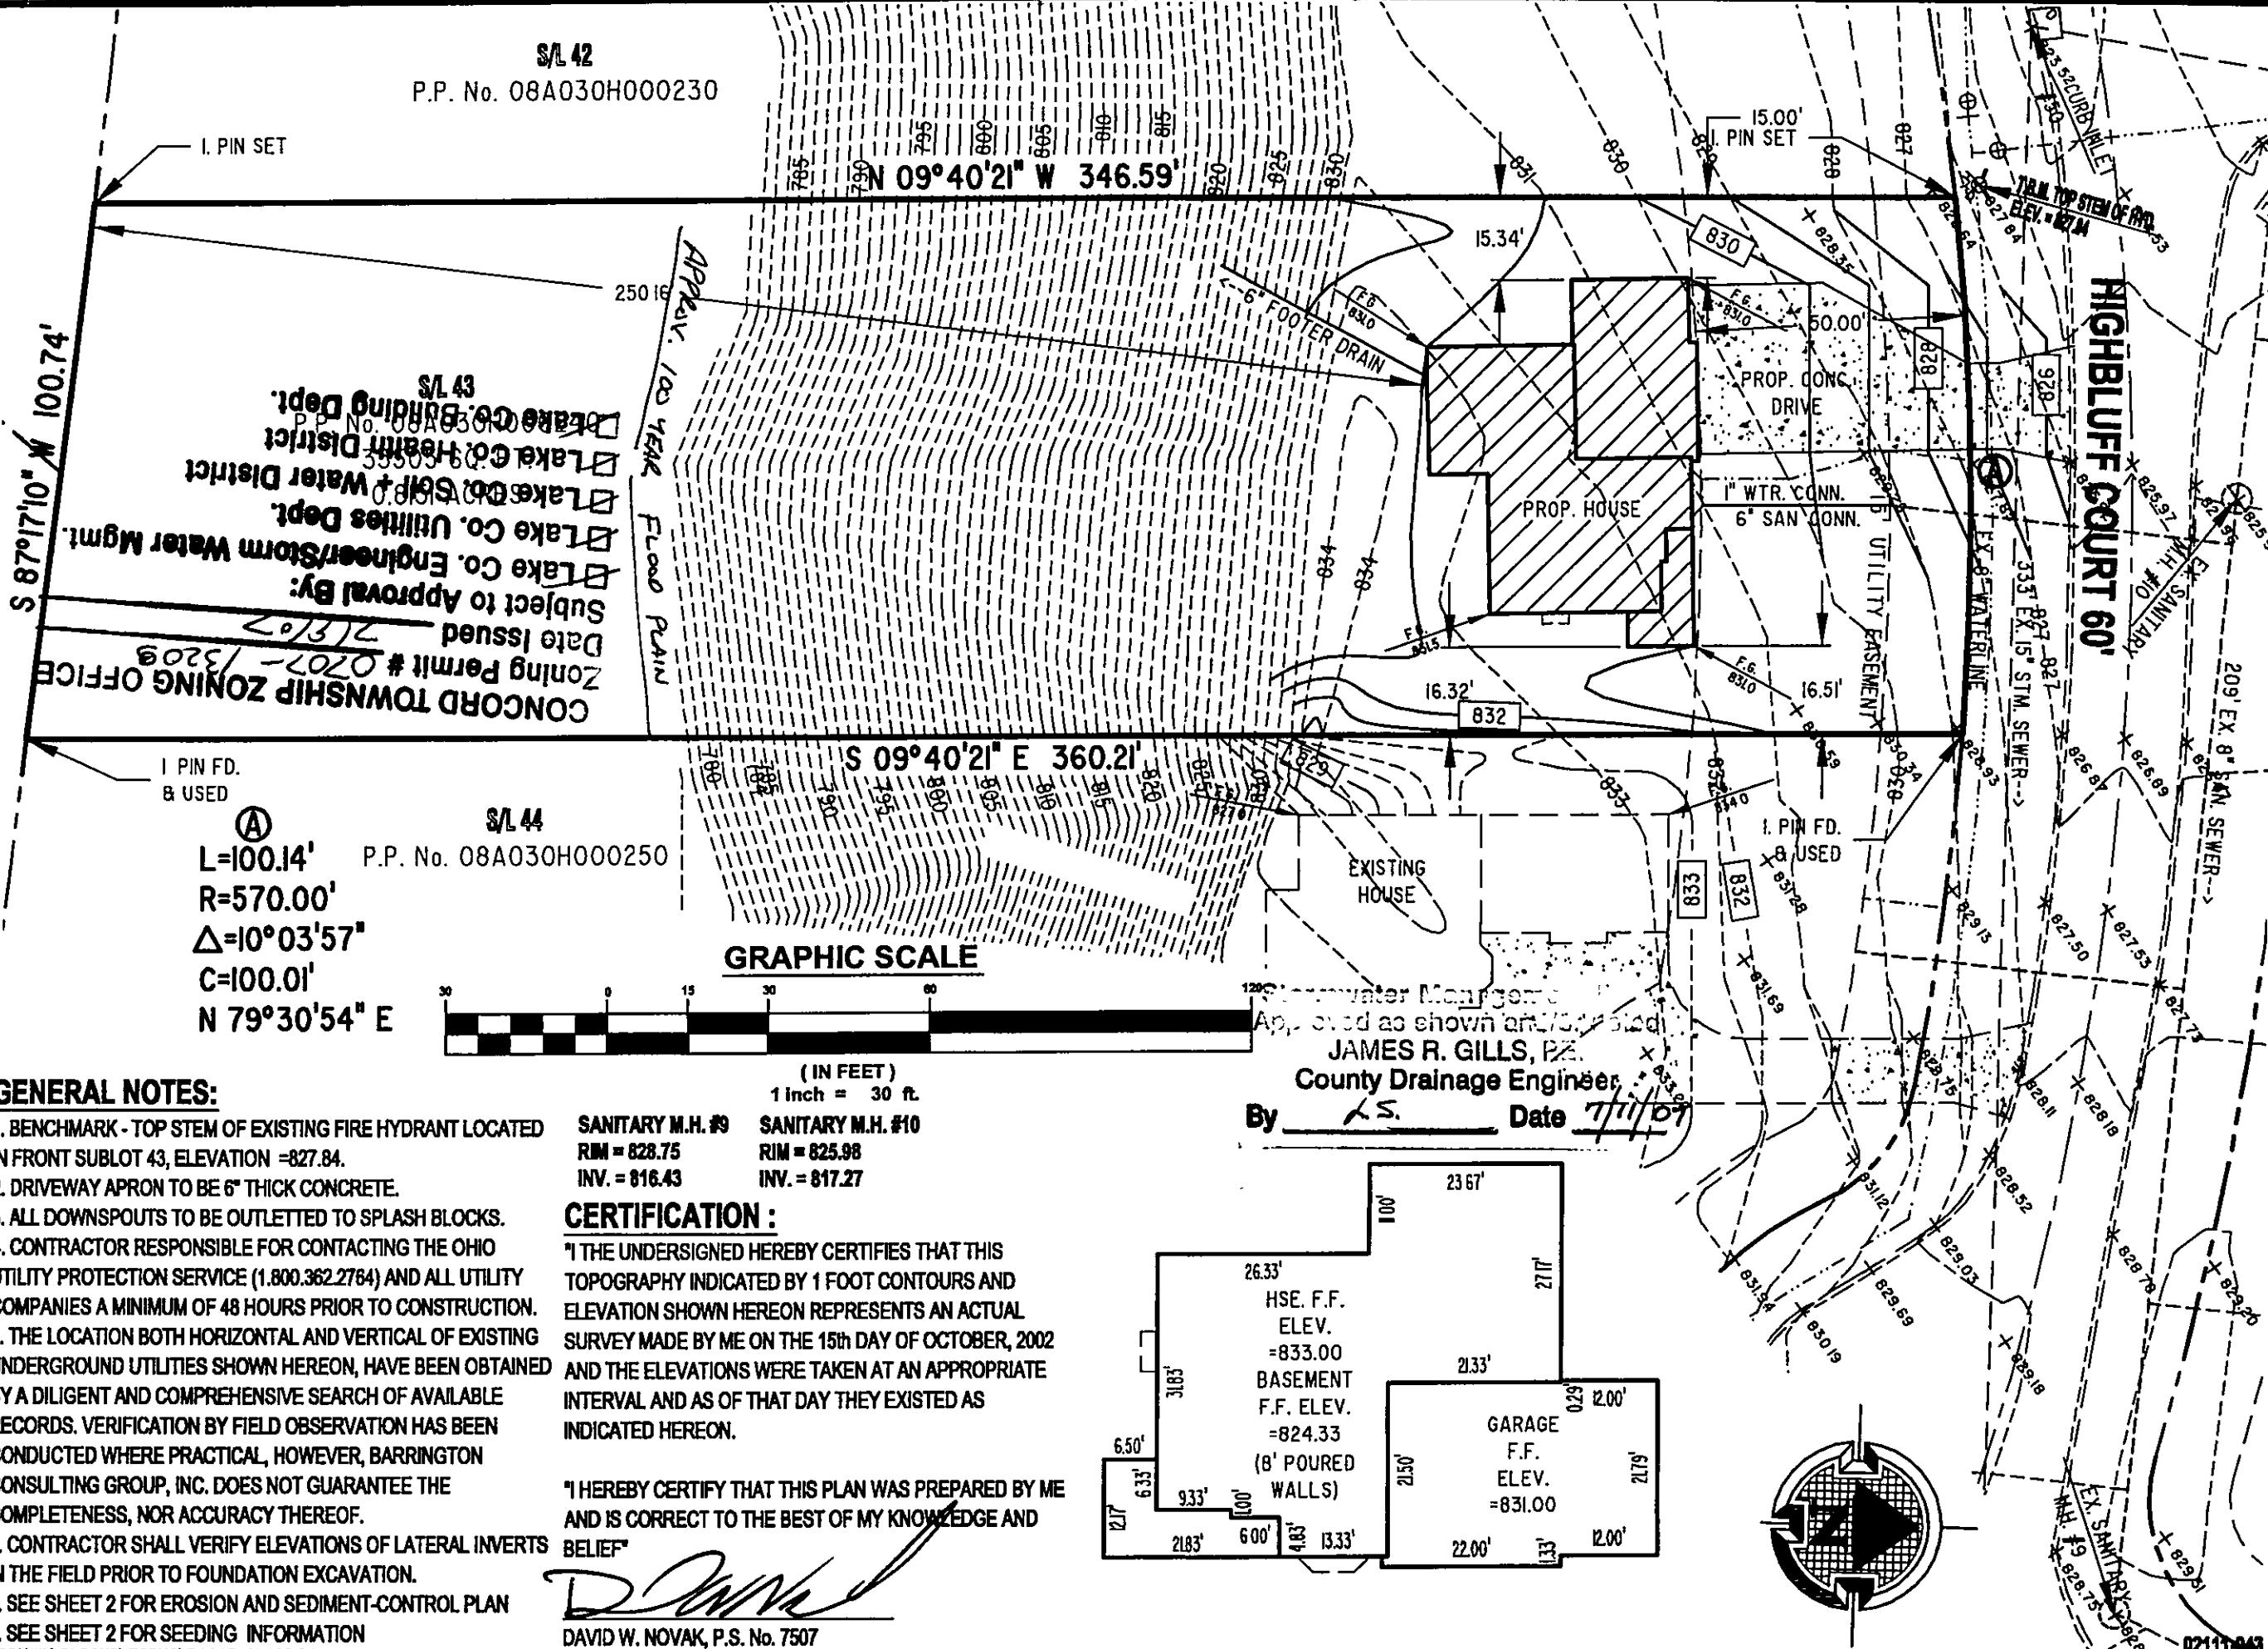

REVISIONS	BY

Barrington
CONSULTING GROUP, INC.
9114 TYLER BLVD., MENTOR, OHIO 44060
PHONE 440.265.1269 FAX 440.265.1262
BCG@BarringtonCGL.com

STATE OF OHIO
DAVID
NOVAK
P.S. 7507
REGISTERED
SURVEYOR

SITE PLAN
7341 HIGHBLUFF CT., CONCORD TWP., OHIO 44077
S/L 43 HERMITAGE BLUFFS SUBDIVISION PH. 2 VOL. 42 PG. 13

EYE-WILL DEVELOPMENT

WSD
CHECKED
DWN
DATE
JULY 09, 2007
1" = 30'
02111-043
SHEET
112
OF SHEETS