


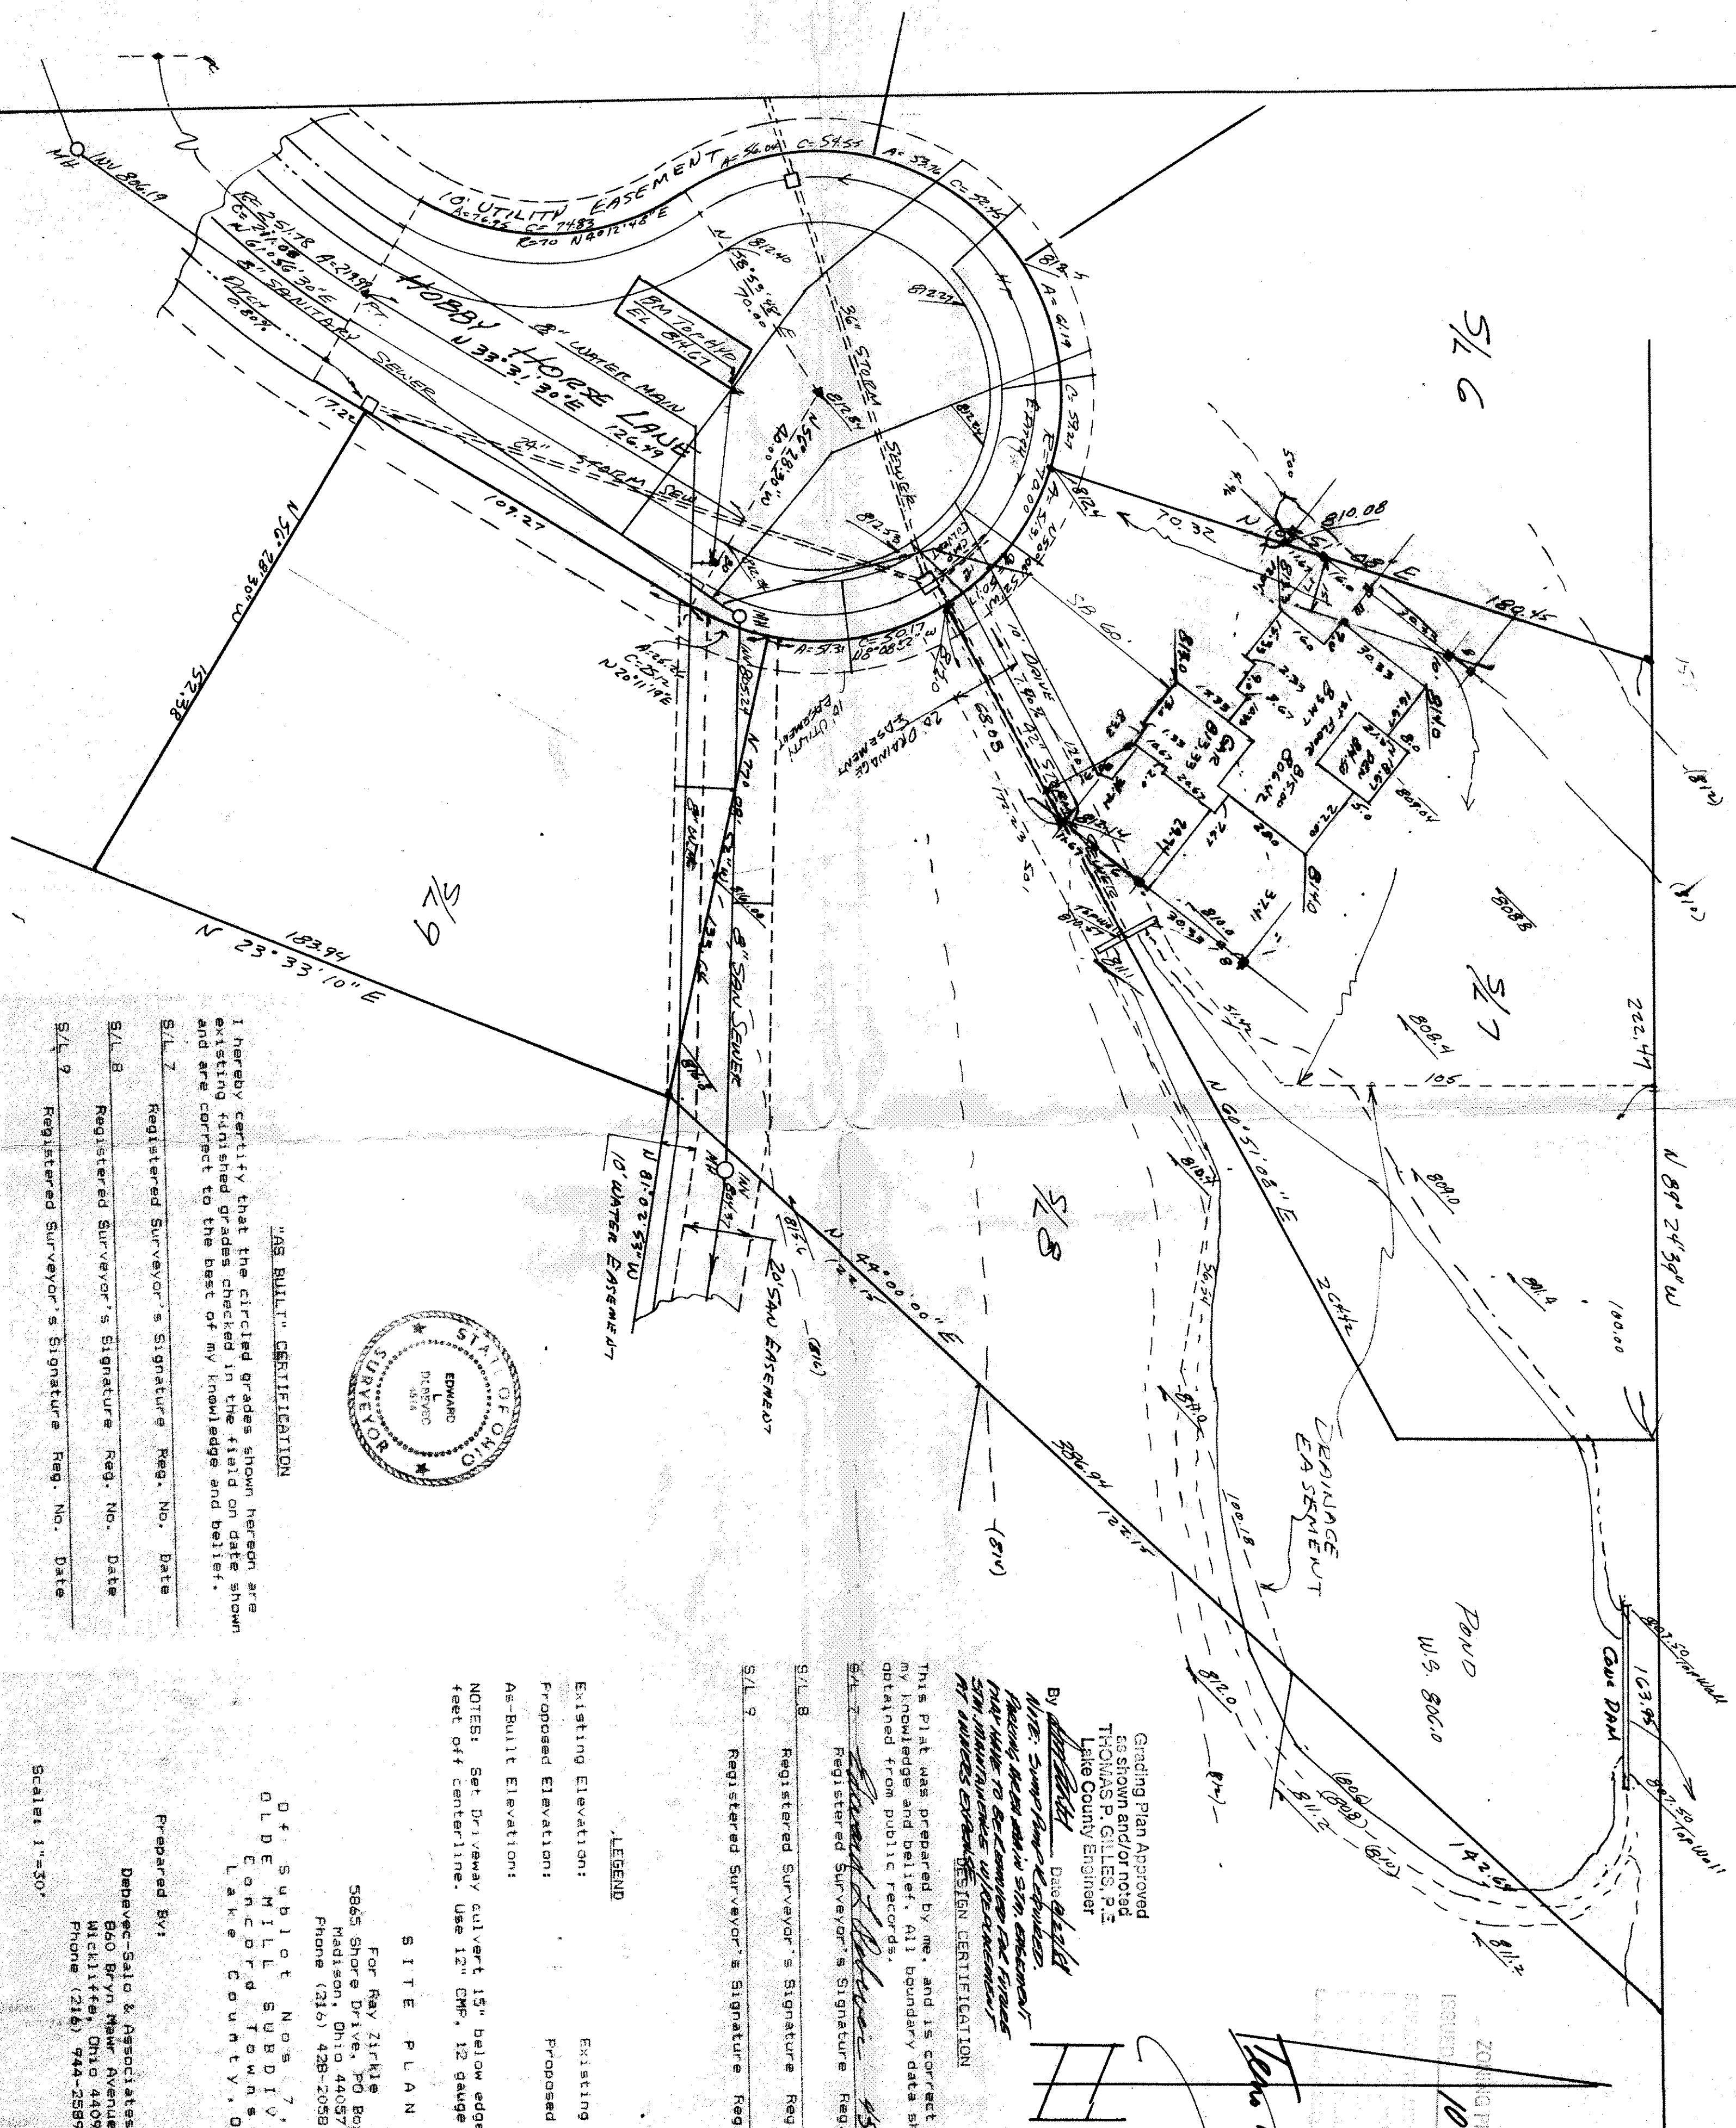

S/L 6

S/L 7

S/L 8

POND
W.S. 806.0

CAUSE DRIV

DESIGN CERTIFICATION
6014
10-26-88

Thomas J. Mearns

Grading Plan Approved
as shown and/or noted
THOMAS J. GILLES, P.E.
Lake County Engineer

By Thomas J. Mearns Date 10/26/88
W.E. Sampson & Associates
Pond, Driveway and Storm Sewer
Plan, Notes to be furnished for review
and approval of the Lake County Engineer
at various intervals during construction

This Plan was prepared by me, and is correct to the best of my knowledge and belief. All boundary data shown hereon was obtained from public records.

S/L 7 Thomas J. Mearns 4514 10/26/88
Registered Surveyor's Signature Reg. No. Date

S/L 8 Thomas J. Mearns
Registered Surveyor's Signature Reg. No. Date

S/L 9 Thomas J. Mearns
Registered Surveyor's Signature Reg. No. Date

LEGEND
Existing Elevation: Existing Contour:
Proposed Elevation: Proposed Contour:
As-Built Elevation:
NOTES: Set Driveway culvert 15" below edge of pavement, 24 feet off centerline. Use 12" CMP, 12 gauge culvert pipe.

SITE PLAN


For Ray Zirkle
5865 Shore Drive, PO Box 25
Madison, Ohio 44057
Phone (216) 428-2058

Old Subject Nos. 7, 8, & 9
L.D.E. MILL SUBDIVISION
Concord Township,
Lake County, Ohio

Prepared By:
Debevec-Sajo & Associates, Inc.
860 Bryn Mawr Avenue
Mickliffe, Ohio 44092
Phone (216) 944-2589

Scale: 1"=50'

October 1988

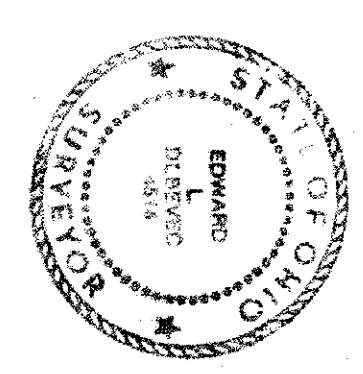

"AS BUILT" CERTIFICATION

I hereby certify that the circled grades shown hereon are existing finished grades checked in the field on date shown and are correct to the best of my knowledge and belief.

S/L 7 Registered Surveyor's Signature Reg. No. Date

S/L 8 Registered Surveyor's Signature Reg. No. Date

S/L 9 Registered Surveyor's Signature Reg. No. Date

560089-7