



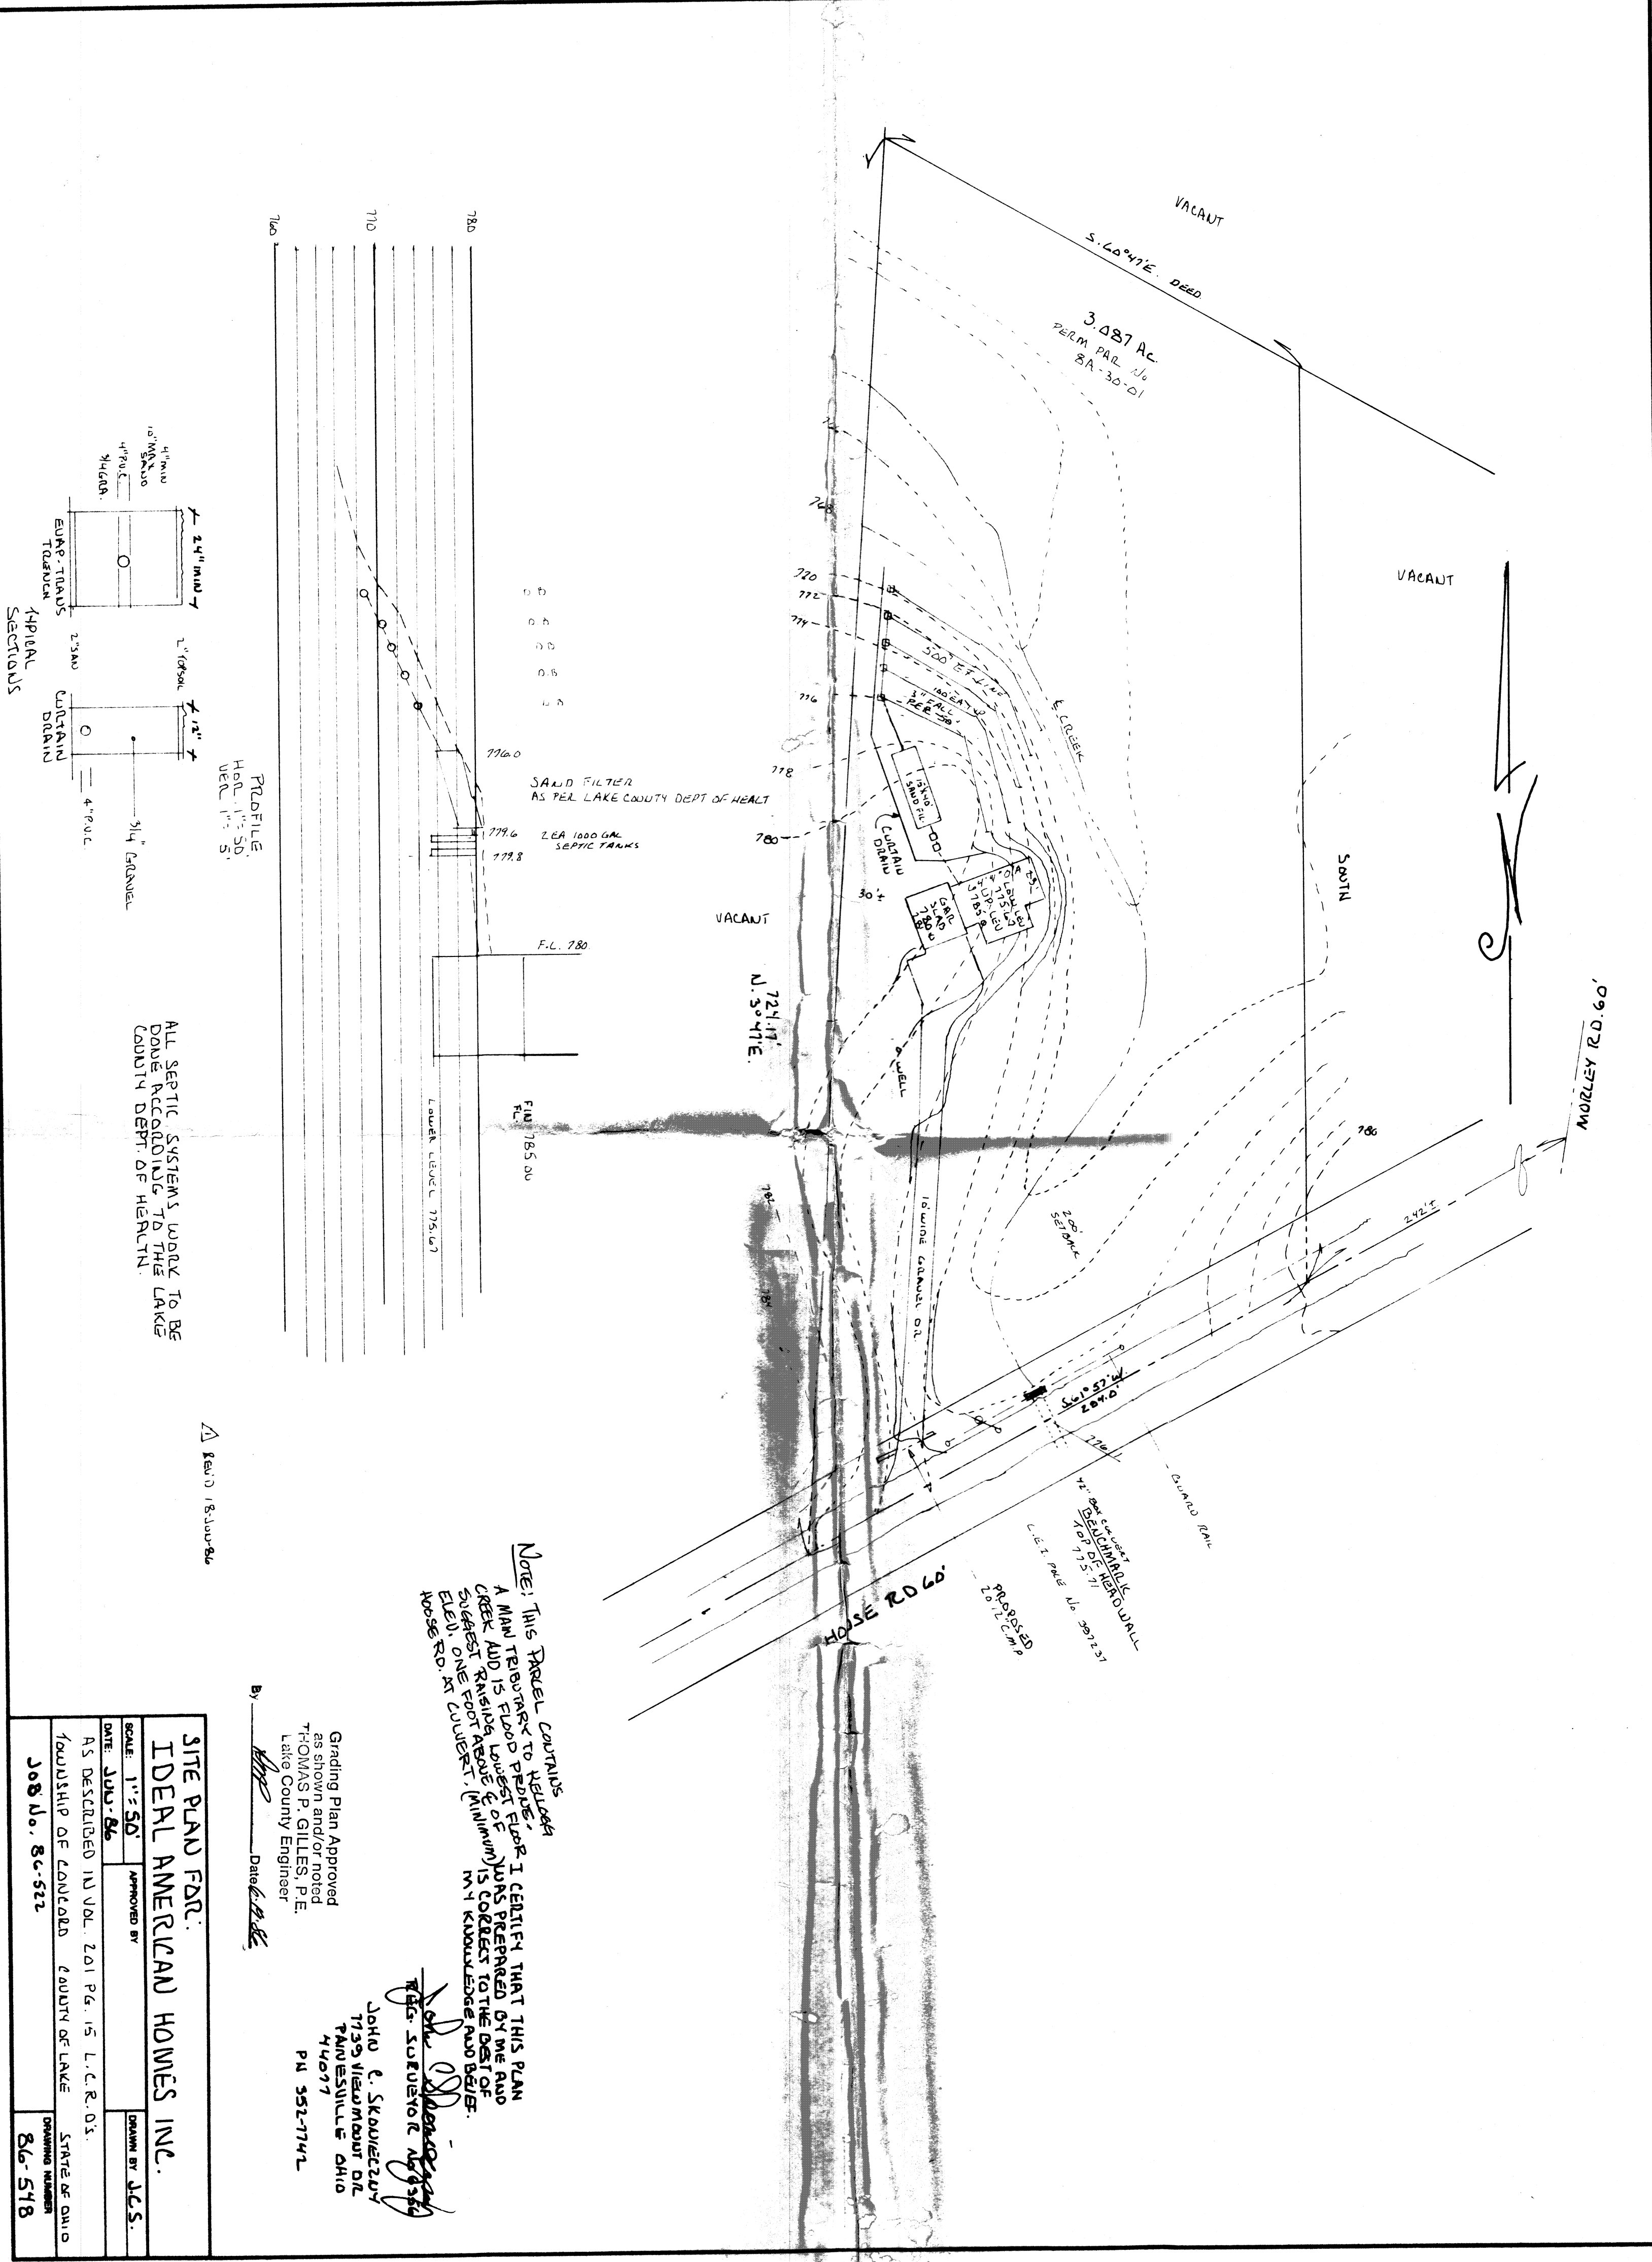

ALL SEPTIC SYSTEMS WORK TO BE DONE ACCORDING TO THE LAKE COUNTY DEPT. OF HEALTH.

PROFILE
HON. 1" = 50'
VERT. 1" = 5'

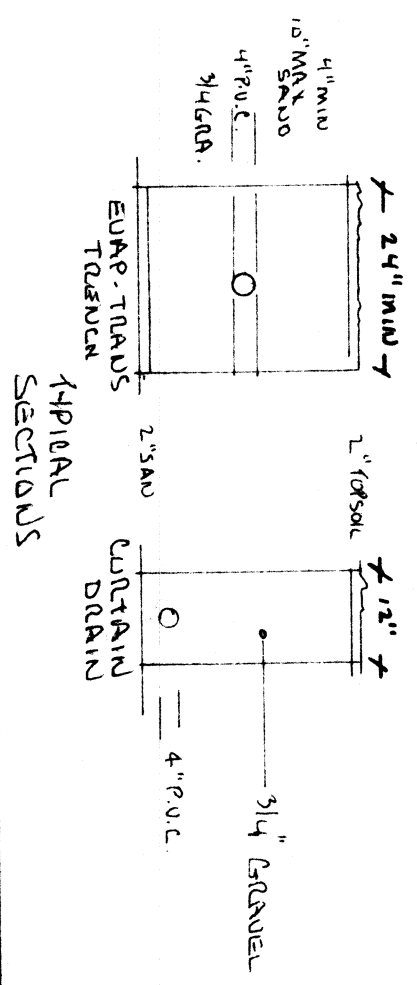

1" = 50' 1800' 86

Note: This Parcel contains a man tributary to the creek and is flood prone. A creek and is flood prone. A creek and is flood prone. A creek and is flood prone.

By *[Signature]* Date *6-1-86*
Grading Plan Approved
as shown and/or noted
THOMAS P. GILLES, P.E.
Lake County Engineer

[Signature]
JOHN E. SKOWIECZNY
7139 WILSON AVE
MANSFIELD OHIO
44077
PH 352-7742

SITE PLAN FOR:	
IDEAL AMERICAN HOMES INC.	
SCALE: 1" = 50'	APPROVED BY: J.C.S.
DATE: JUN-86	DRAWN BY: J.C.S.
AS DESCRIBED IN VOL. 201 PG. 15 L.C.R.O.S.	
TOWNSHIP OF CONCORD COUNTY OF LAKE STATE OF OHIO	
JOB No. 86-522	
DRAWING NUMBER 86-518	