
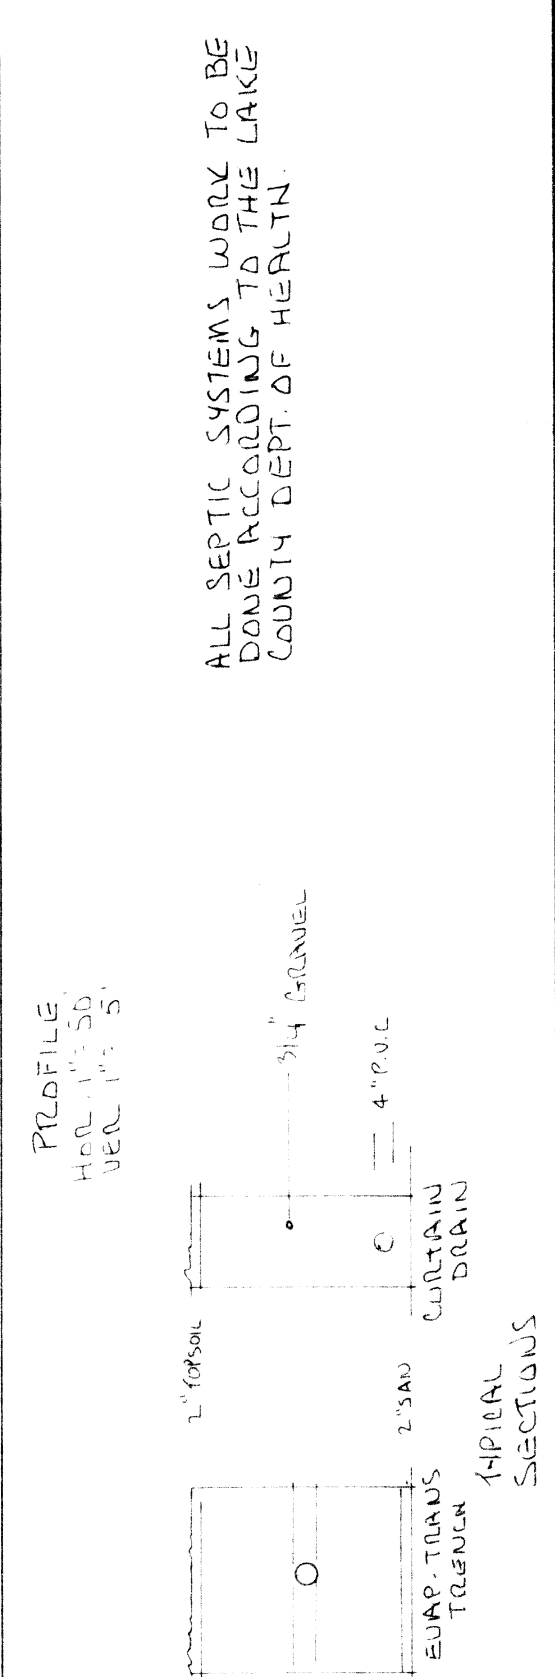
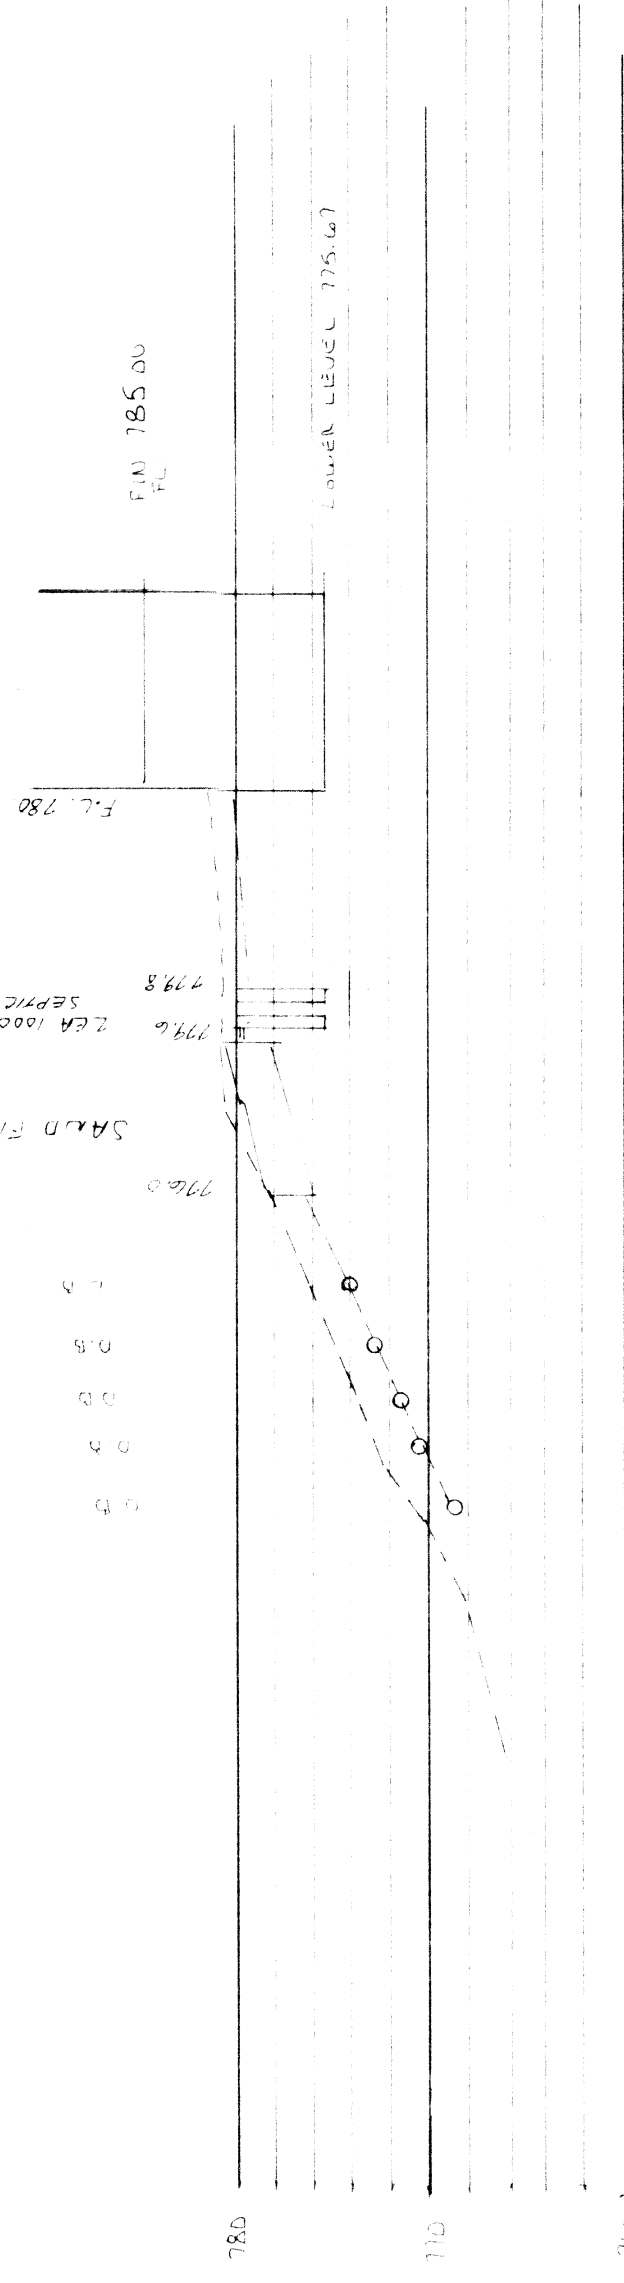


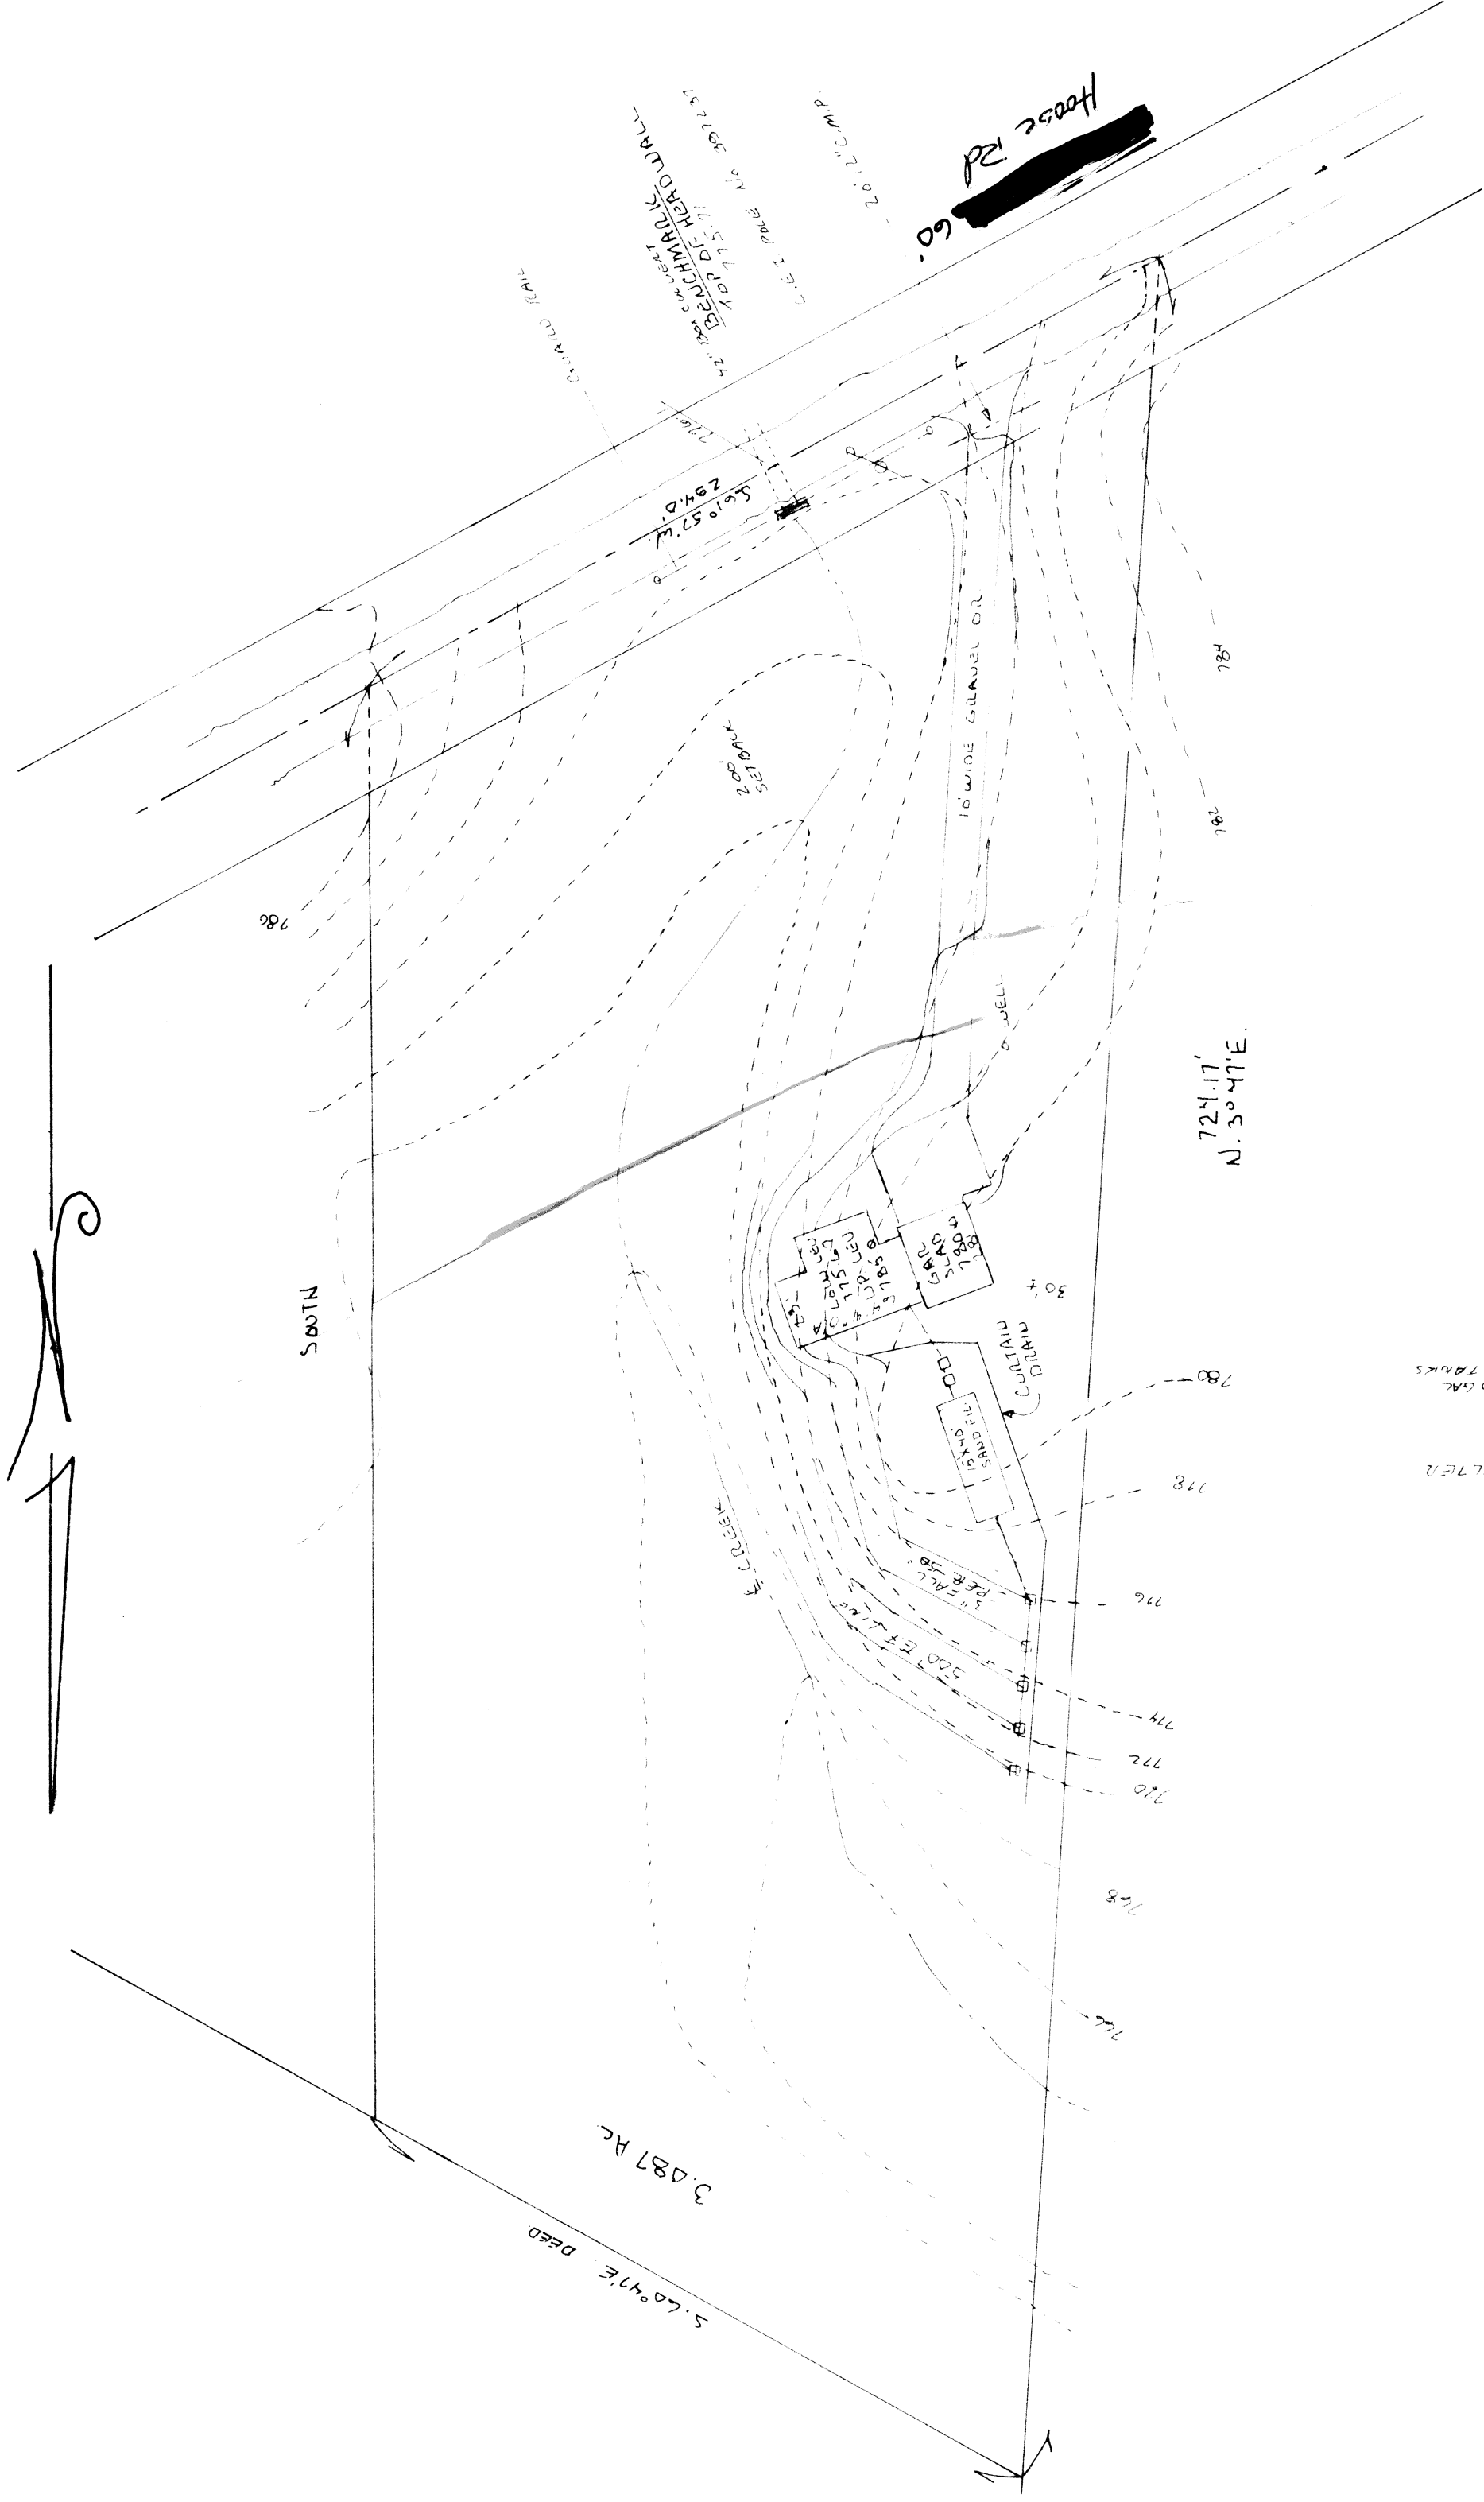

ALL SEPTIC SYSTEMS WORK TO BE DONE ACCORDING TO THE LAKE COUNTY DEPT. OF HEALTH.

ZONING PERMIT #5260
ISSUED 6-18-86

SUBJECT TO APPROVAL BY:
Lake County Sanitary Eng. ☐
Lake County Eng. Dept. ☒
Lake County Planning Comm. ☐
Lake County Bldg. Dept. ☒

Teno J. Marano

I CERTIFY THAT THIS PLAN WAS PREPARED BY ME AND IS CORRECT TO THE BEST OF MY KNOWLEDGE AND BELIEF.

John J. Skowieczny
REG. SURVEYOR No. 8352

JOHN J. SKOWIECZNY
17305 VIEWMOUNT DR
PAINESVILLE OHIO
44077
PH 352-7742

SITE PLAN FOR:
IDEAL AMERICAN HOMES INC.

SCALE: 1"=50'	APPROVED BY	DRAWN BY J.C.S.
DATE: JUN-86		
AS DESCRIBED IN VOL. 201 PG. 15 L.C.R.O.S.		
TOWNSHIP OF CONCORD	COUNTY OF LAKE	STATE OF OHIO
JOB No. 86-522		DRAWING NUMBER 86-548