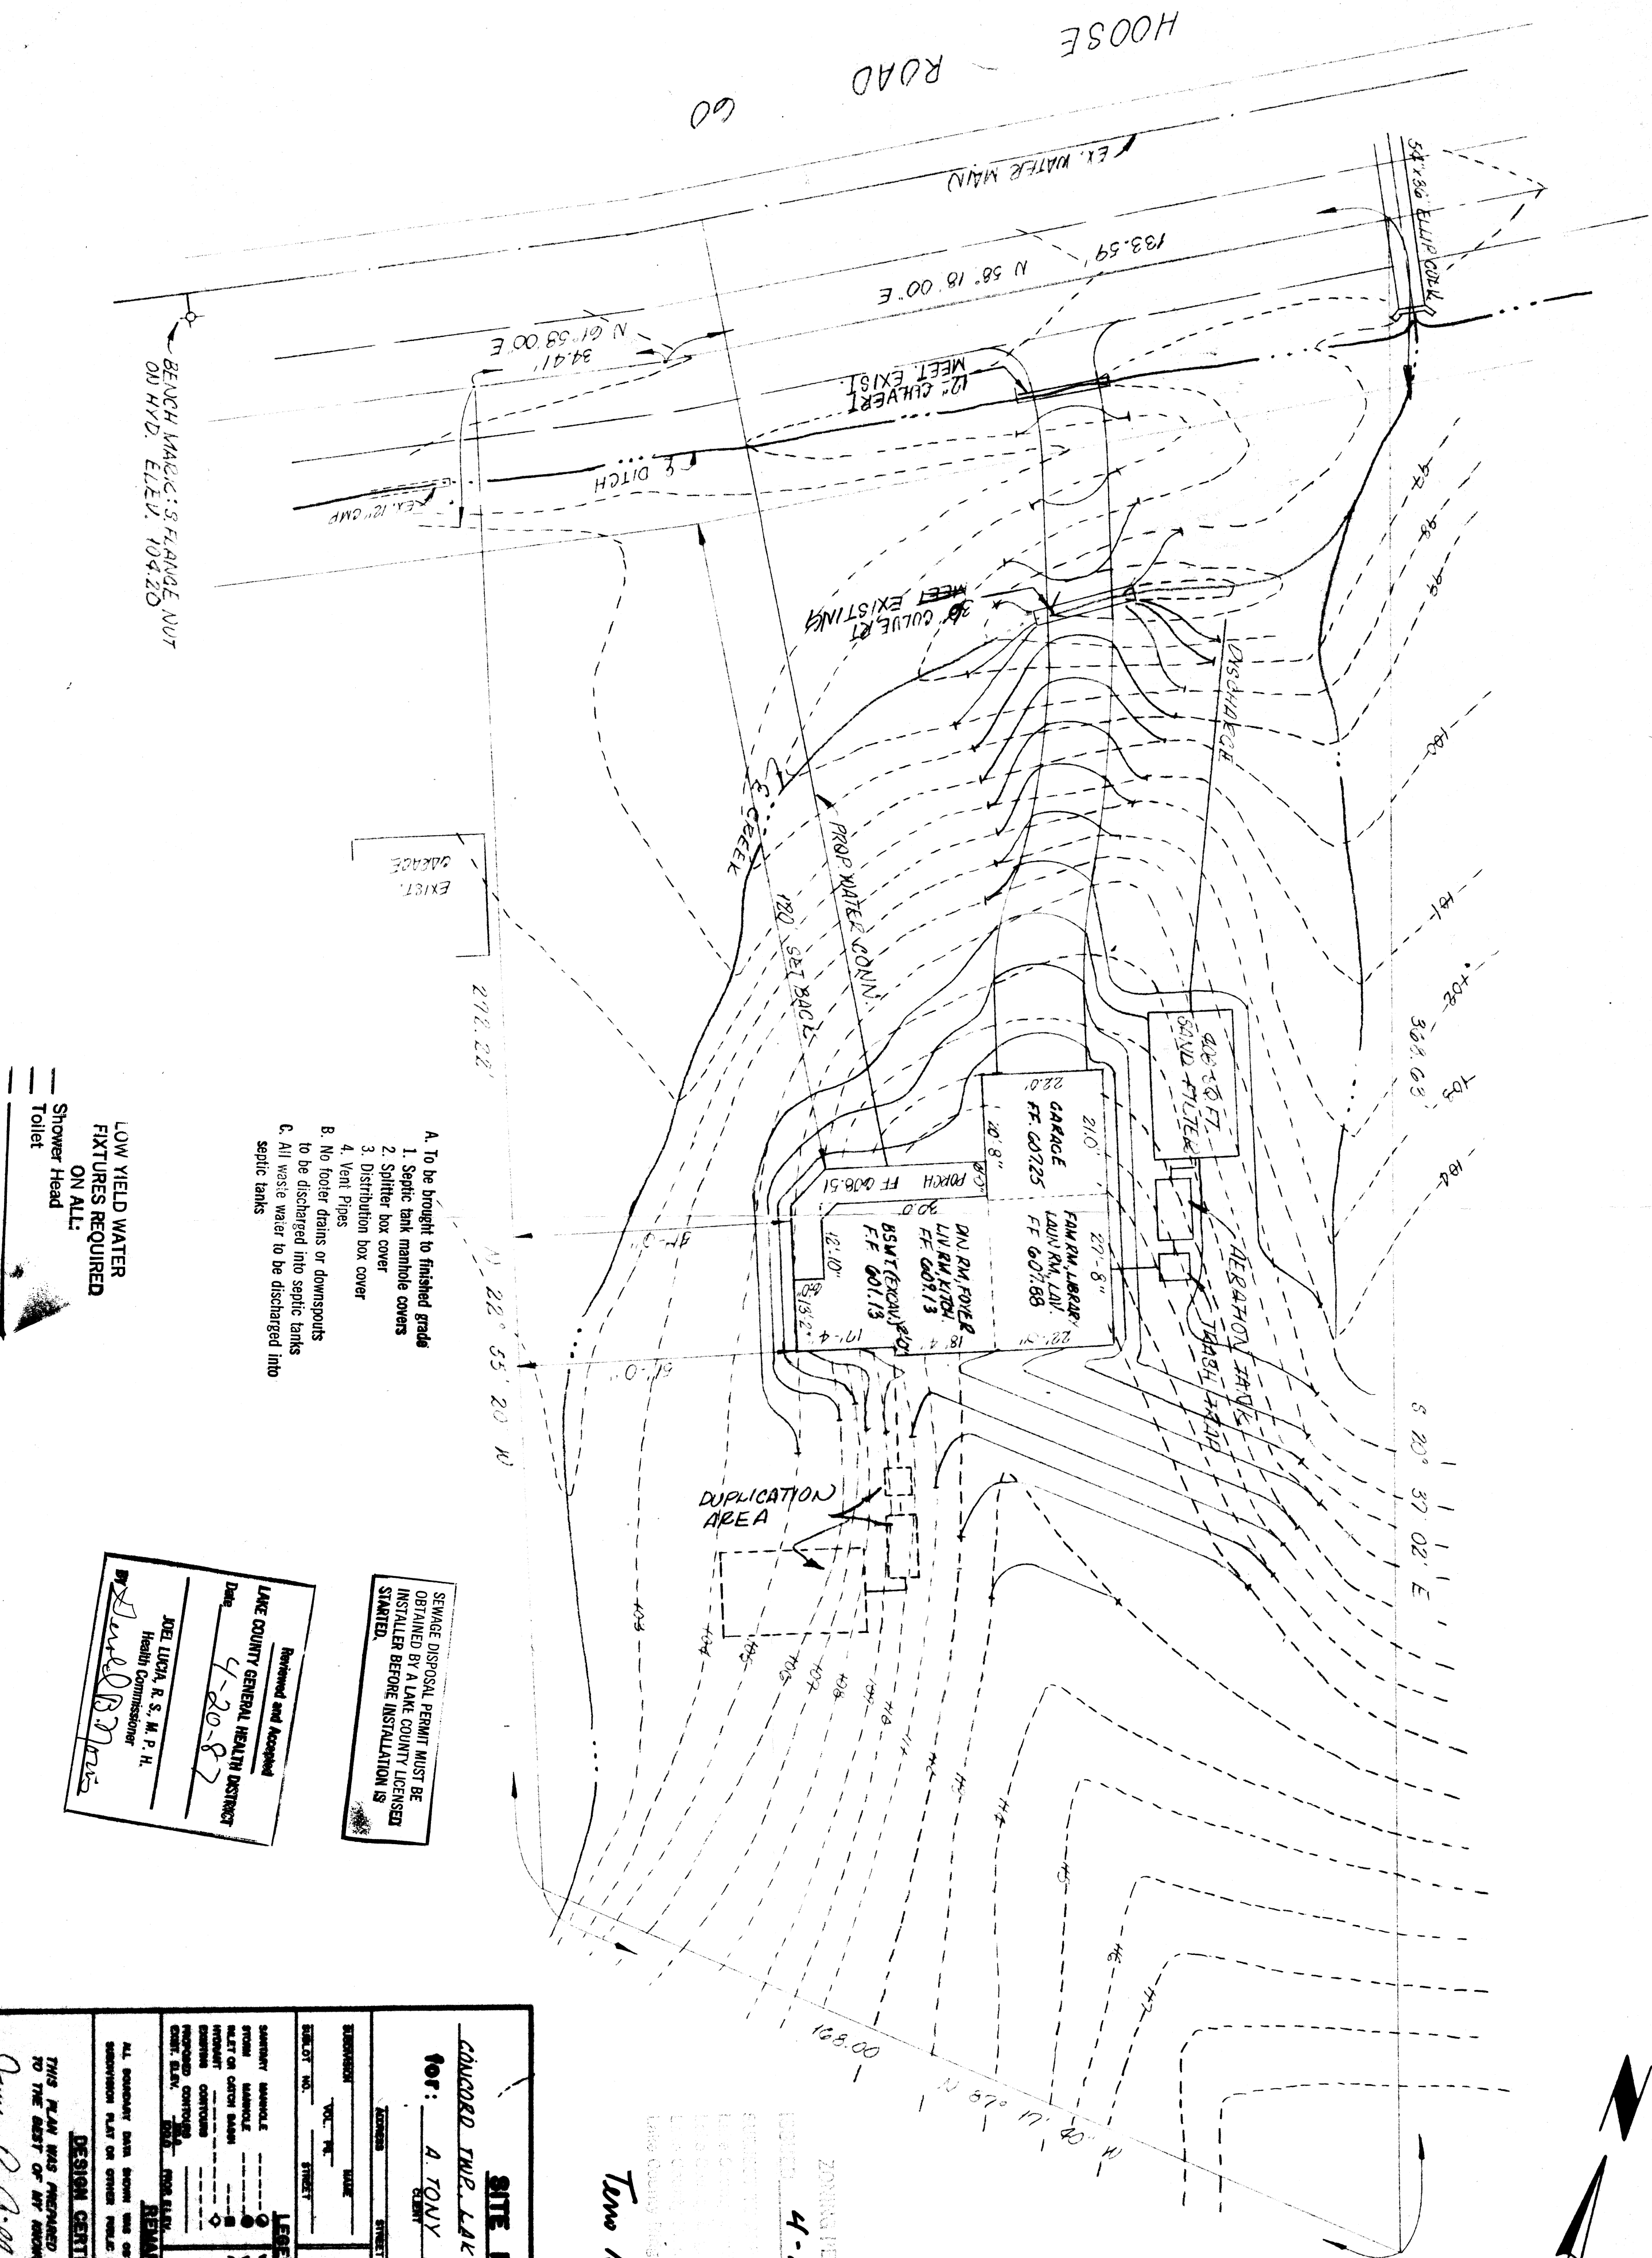


Temo J. Mariano

<u>SITE PLAN</u>		COUNTY, OHIO	
<u>CONCORD TWP. LAKE</u> for: A. TONY WOLF CLIENT			
ADDRESS STREET CITY		ZIP	
SUBDIVISION NAME	LOT 20	TRACT 4	MAP 100000000
VOL. PG. SHEET NO.	VOLUME 100000000	SHEET NO.	SHEET NO.
LEGEND SINKHOLE STORM WELT ON CATCH BASIN INTERMITTENT CONTINUOUS REPROPOSED EXIST. SLEW. END.		WATER VALVE (WAS) WATER METER (WAS) AS BUILT ELEVATION SOULATES DIRECTION OF SURFACE DRAINAGE	
REMARKS ALL SURVEY DATA SHOWN WAS OBTAINED FROM (GIVEN, REPRODUCED, SUBDIVISION PLAN OR OTHER PUBLIC RECORDS).			
<u>DESIGN CERTIFICATION</u>			
THIS PLAN WAS PREPARED BY ME, AND IS CORRECT TO THE BEST OF MY KNOWLEDGE.			
DATE 1/2/80		5390	
DESIGNER NAME		DATE	
CHECKED BY J. E. WOLF		DATE 1/2/80	
DRAWN BY J. E. WOLF		DATE 1/2/80	
SCALE 1" = 20'		DATE 1/2/80	
SHEET NO.		SHEET NO.	
TOTAL SHEETS		TOTAL SHEETS	