


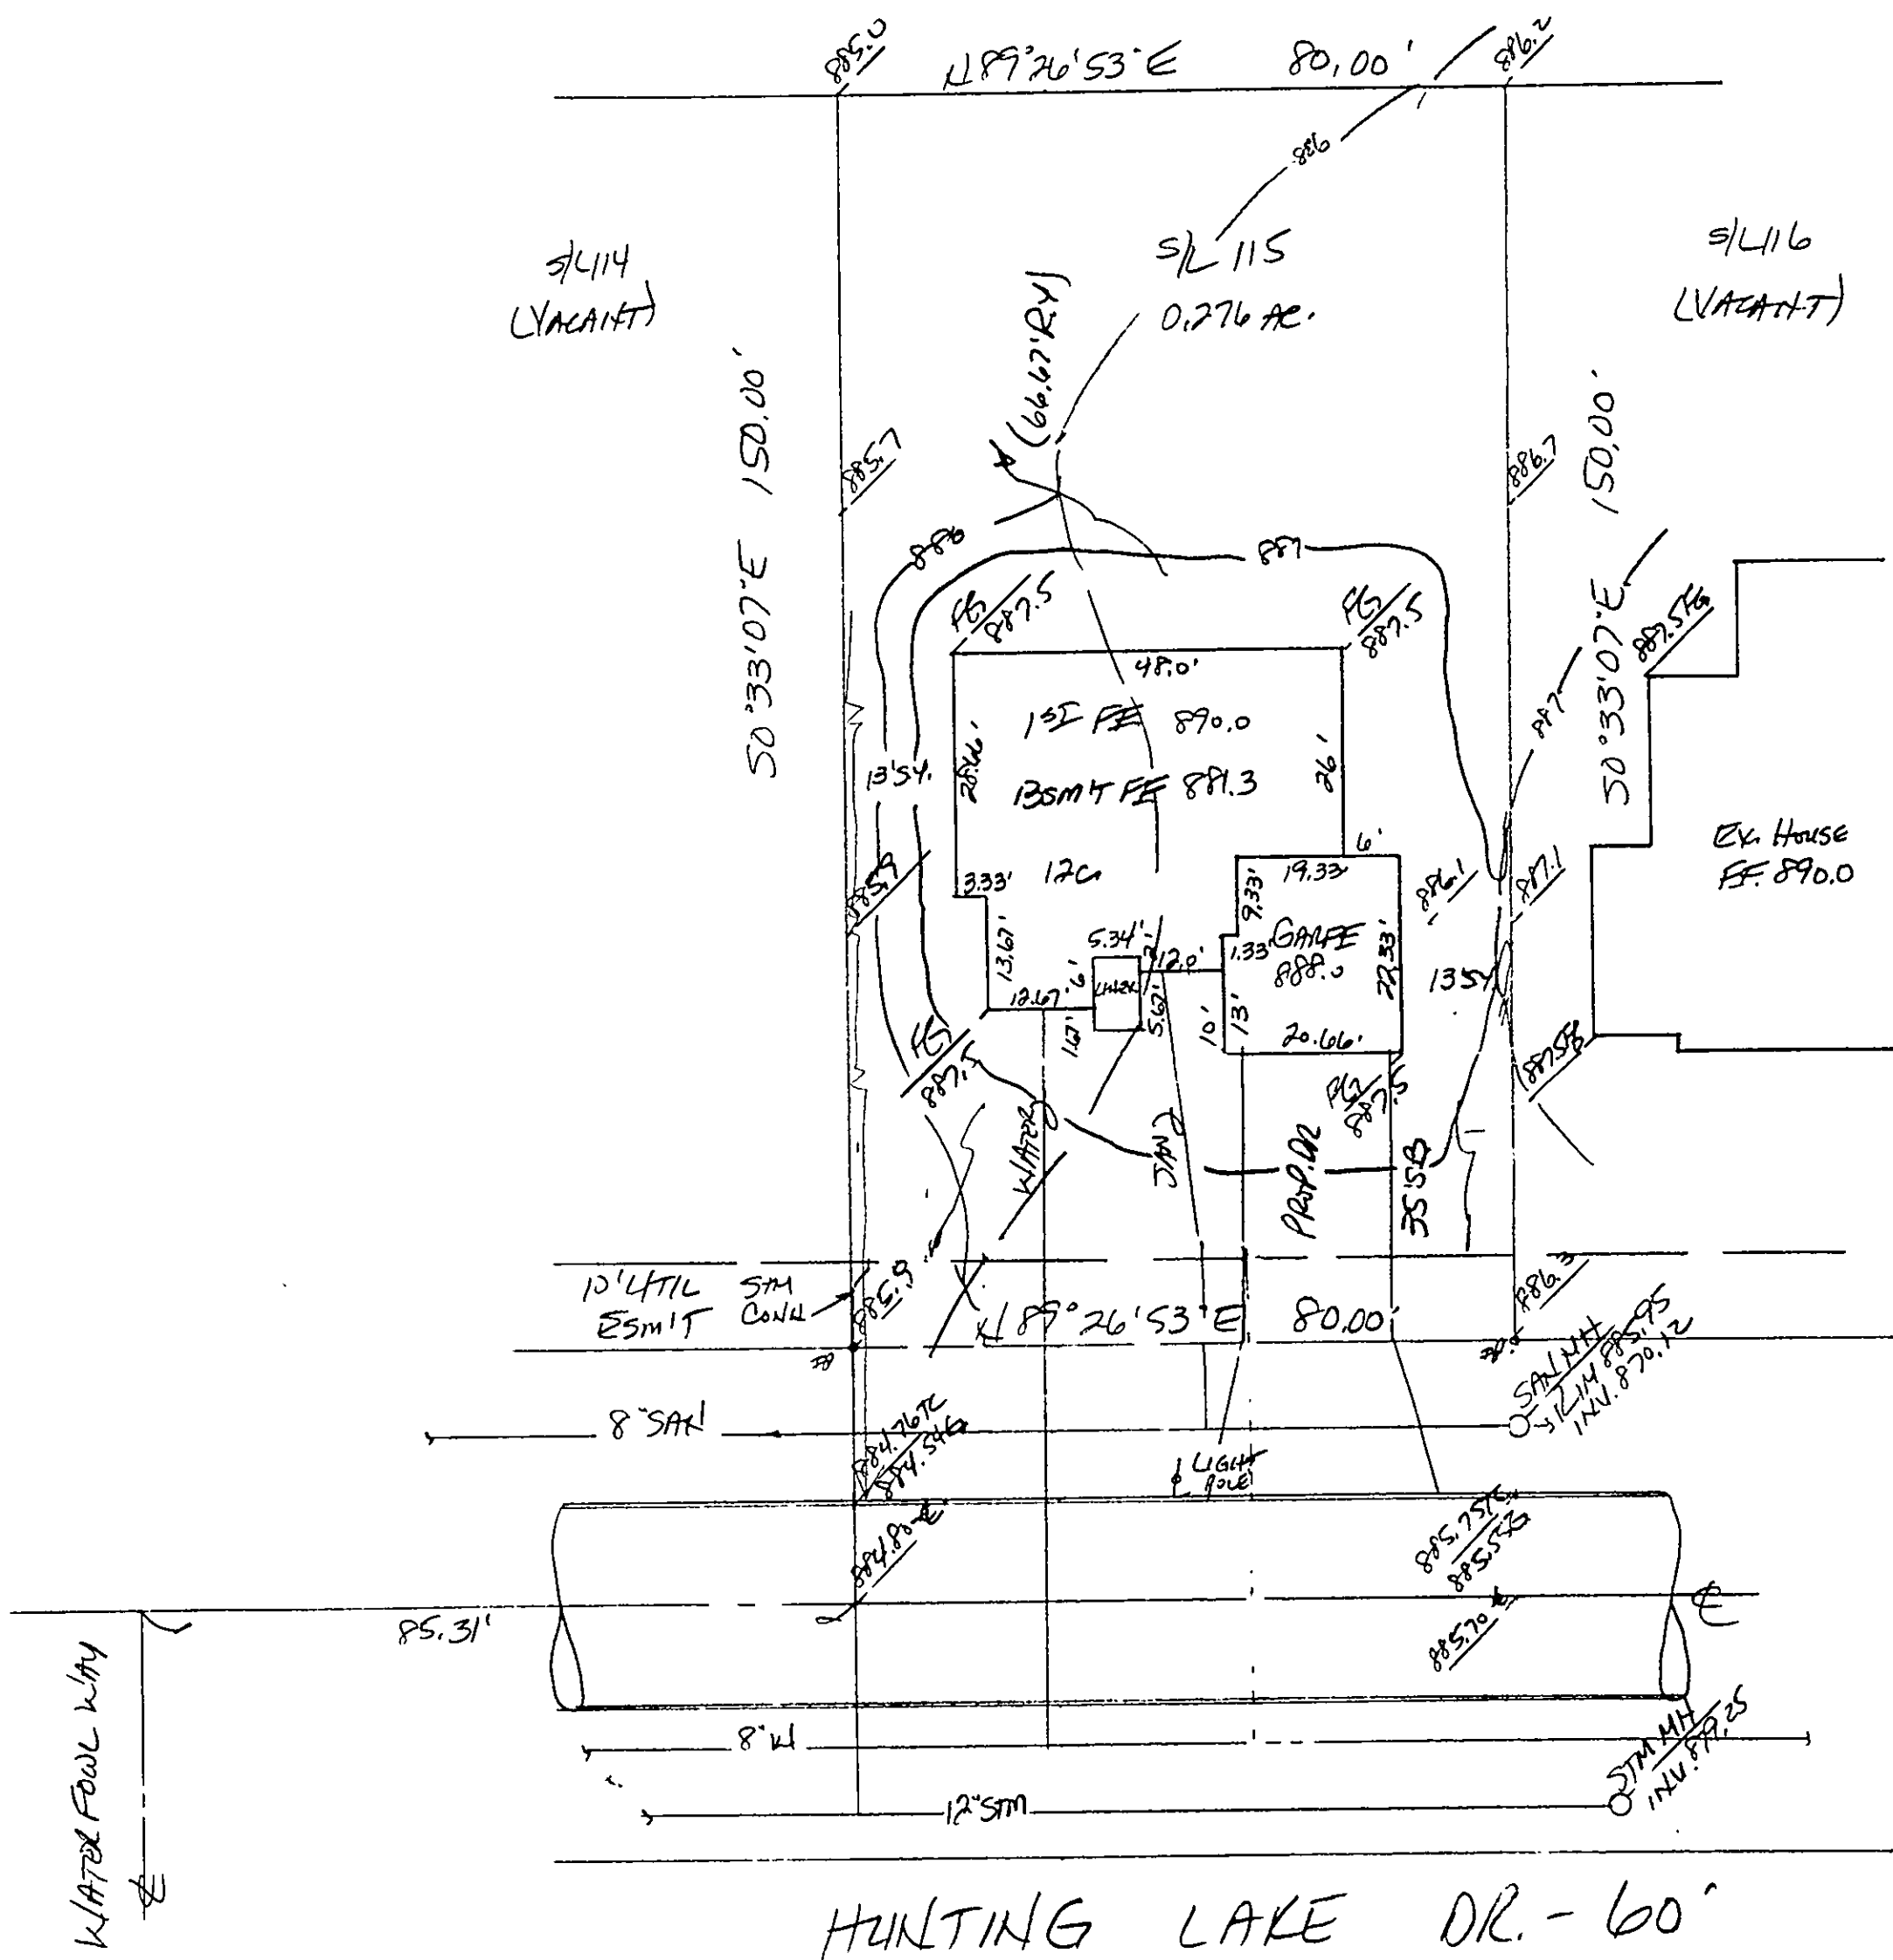

SITE PLAN

Cox (Cora) Township, Lake County, Ohio

for: PAULISIL BUILDERS

CLIENT OWNER

ADDRESS STREET CITY ZIP

Quail Hollow Sub

SUBDIVISION 10-44 NAME

115 VOL. PG. TRUSTING LAKE DR

SUBLOT NO. STREET PERM. PARCEL NO. STREET

LEGEND

SANITARY MANHOLE ---●---

STORM MANHOLE ---■---

INLET OR CATCH BASIN ---□---

HYDRANT ---◇---

EXISTING CONTOURS ---~---

PROPOSED CONTOURS ---~---

EXIST. ELEV. 100.0 --- 100.0 --- PROP. ELEV.

WATER VALVE (GAS) ---●---

WATER METER (GAS) ---■---

AS BUILT ELEVATION ---◇---

INDICATES DIRECTION OF SURFACE DRAINAGE

REMARKS

ALL BOUNDARY DATA SHOWN WAS OBTAINED FROM (DEEDS, RECORDED SUBDIVISION PLAT OR OTHER PUBLIC RECORDS)

LOCATIONS AS SHOWN OF ADJACENT WELLS AND SEPTIC TANKS OBTAINED FROM LAKE COUNTY HEALTH DEPARTMENT

DESIGN CERTIFICATION

THIS PLAT WAS PREPARED BY ME, AND IS CORRECT TO THE BEST OF MY KNOWLEDGE AND BELIEF.

NAME Harry S. Jones, Jr. SURVEYOR REGISTRATION NO. 6343

CHECK LIST

NO. OF BEDROOMS

DIMENSIONS

BEARINGS

TIE TO NEAREST STREET

SUBLOT NO. PARCEL NO.

SURROUNDING OWNERS

BLDG. DIMENSIONS FIN. GR.

BLDG. TIES FLTR. GRADES

APRON TYPE WIDTH THICKNESS

SIDEWALK TYPE WIDTH THICKNESS

CULVERT TYPE DIA. LENGTH

ROCK OUTCROPPINGS

WATER MAIN SIZE, LOCATION

SAN. SEWER SIZE % GR. LOC.

SAN. MH. CAST. ELEV. INV. ELEV.

SAN. CONN. SIZE, LOC. DEPTH

STORM SEWER SIZE % GR. LOC.

STORM MH. CAST. ELEV. INV. ELEV.

PAV'T TYPE GRADE CURBS

GAS LINE LOC. SIZE PRESSURE

SEPTIC TANK LOCATION & DUPLICATION AREA

WELL LOCATION

ISOLATION RADIUS FROM WELL

REVISIONS

NO.	DATE	BY
1		
2		
3		
4		
5		

PLAN PREPARED BY:

BABCOCK • JONES & ASSOCIATES, INC.

PAINESVILLE, OHIO

DRAWN BY HT SCALE 1" = 20'

CHK'D. HT DATE 8/29/97 PHONE NO. 357-1811

CREW CHIEF HT APP'D. HT DRAWING NO. 88-158-115

"AS BUILT" CERTIFICATION

I, HEREBY CERTIFY THAT THE CIRCLED GRADES ARE EXISTING FINISH GRADES CHECKED IN THE FIELD ON _____, 19____ AND ARE CORRECT TO THE BEST OF MY KNOWLEDGE AND BELIEF.

REGISTERED SURVEYOR REG. NO.

TBM - RIM SAN. MH - S/L 115

ELEV. = 885.95

Grading Plan Approved as shown and/or not as shown by THOMAS P. GILLES, P. Lake County Engineer

By 654 Date 9.10.97

ZONING PERMIT #0947-8866

ISSUED 9/9/97

SUBJECT TO APPROVAL BY:

Lake County Sanitary Eng. ☐

Lake County, Engr. Dept. ☒

Lake County Planning Comm. ☐

Lake County Bldg. Dept. ☒