

CLIENT: Tom Znidarsic
ADDRESS: 9195 Prelog Lane
CITY: Kirtland
JOB LOCATION:
PERMANENT PARCEL NO.
SUBDIVISION: QUAIL HOLLOW SUBDIVISION NO. 4
TOWNSHIP: CONCORD TOWNSHIP



DEMPSEY & NEFF, INC.
PLANNERS ENGINEERS SURVEYORS
6300 ROCKSIDE ROAD CLEVELAND OH 44131
(216) 573-0770 FAX (216) 573-0771

JOB NO.: 6290
SCALE: 1" = 20'
DRAWN BY: LAH
VOL. 29 PG. 07 S.L. 208
ORIGINAL LOT NO. ORIGINAL LOT No. 3, TRACT No. 2

DISTANCES SHOWN HEREON ARE GIVEN IN FEET AND DECIMAL PARTS THEREOF. BEARINGS SHOWN HEREON ARE TO AN ASSUMED MERIDIAN AND ARE USED TO DENOTE ANGLES ONLY. I HEREBY STATE TO THE BEST OF MY PROFESSIONAL KNOWLEDGE AND BELIEF, ALL TO BE CORRECT.

BENCHMARK: BRASS MONUMENT #0044 - AT TOWN HALL, OLD S.R. 44
ELEVATION 875.98

MATTHEW C. NEFF
PROFESSIONAL SURVEYOR NO. 7815-0110

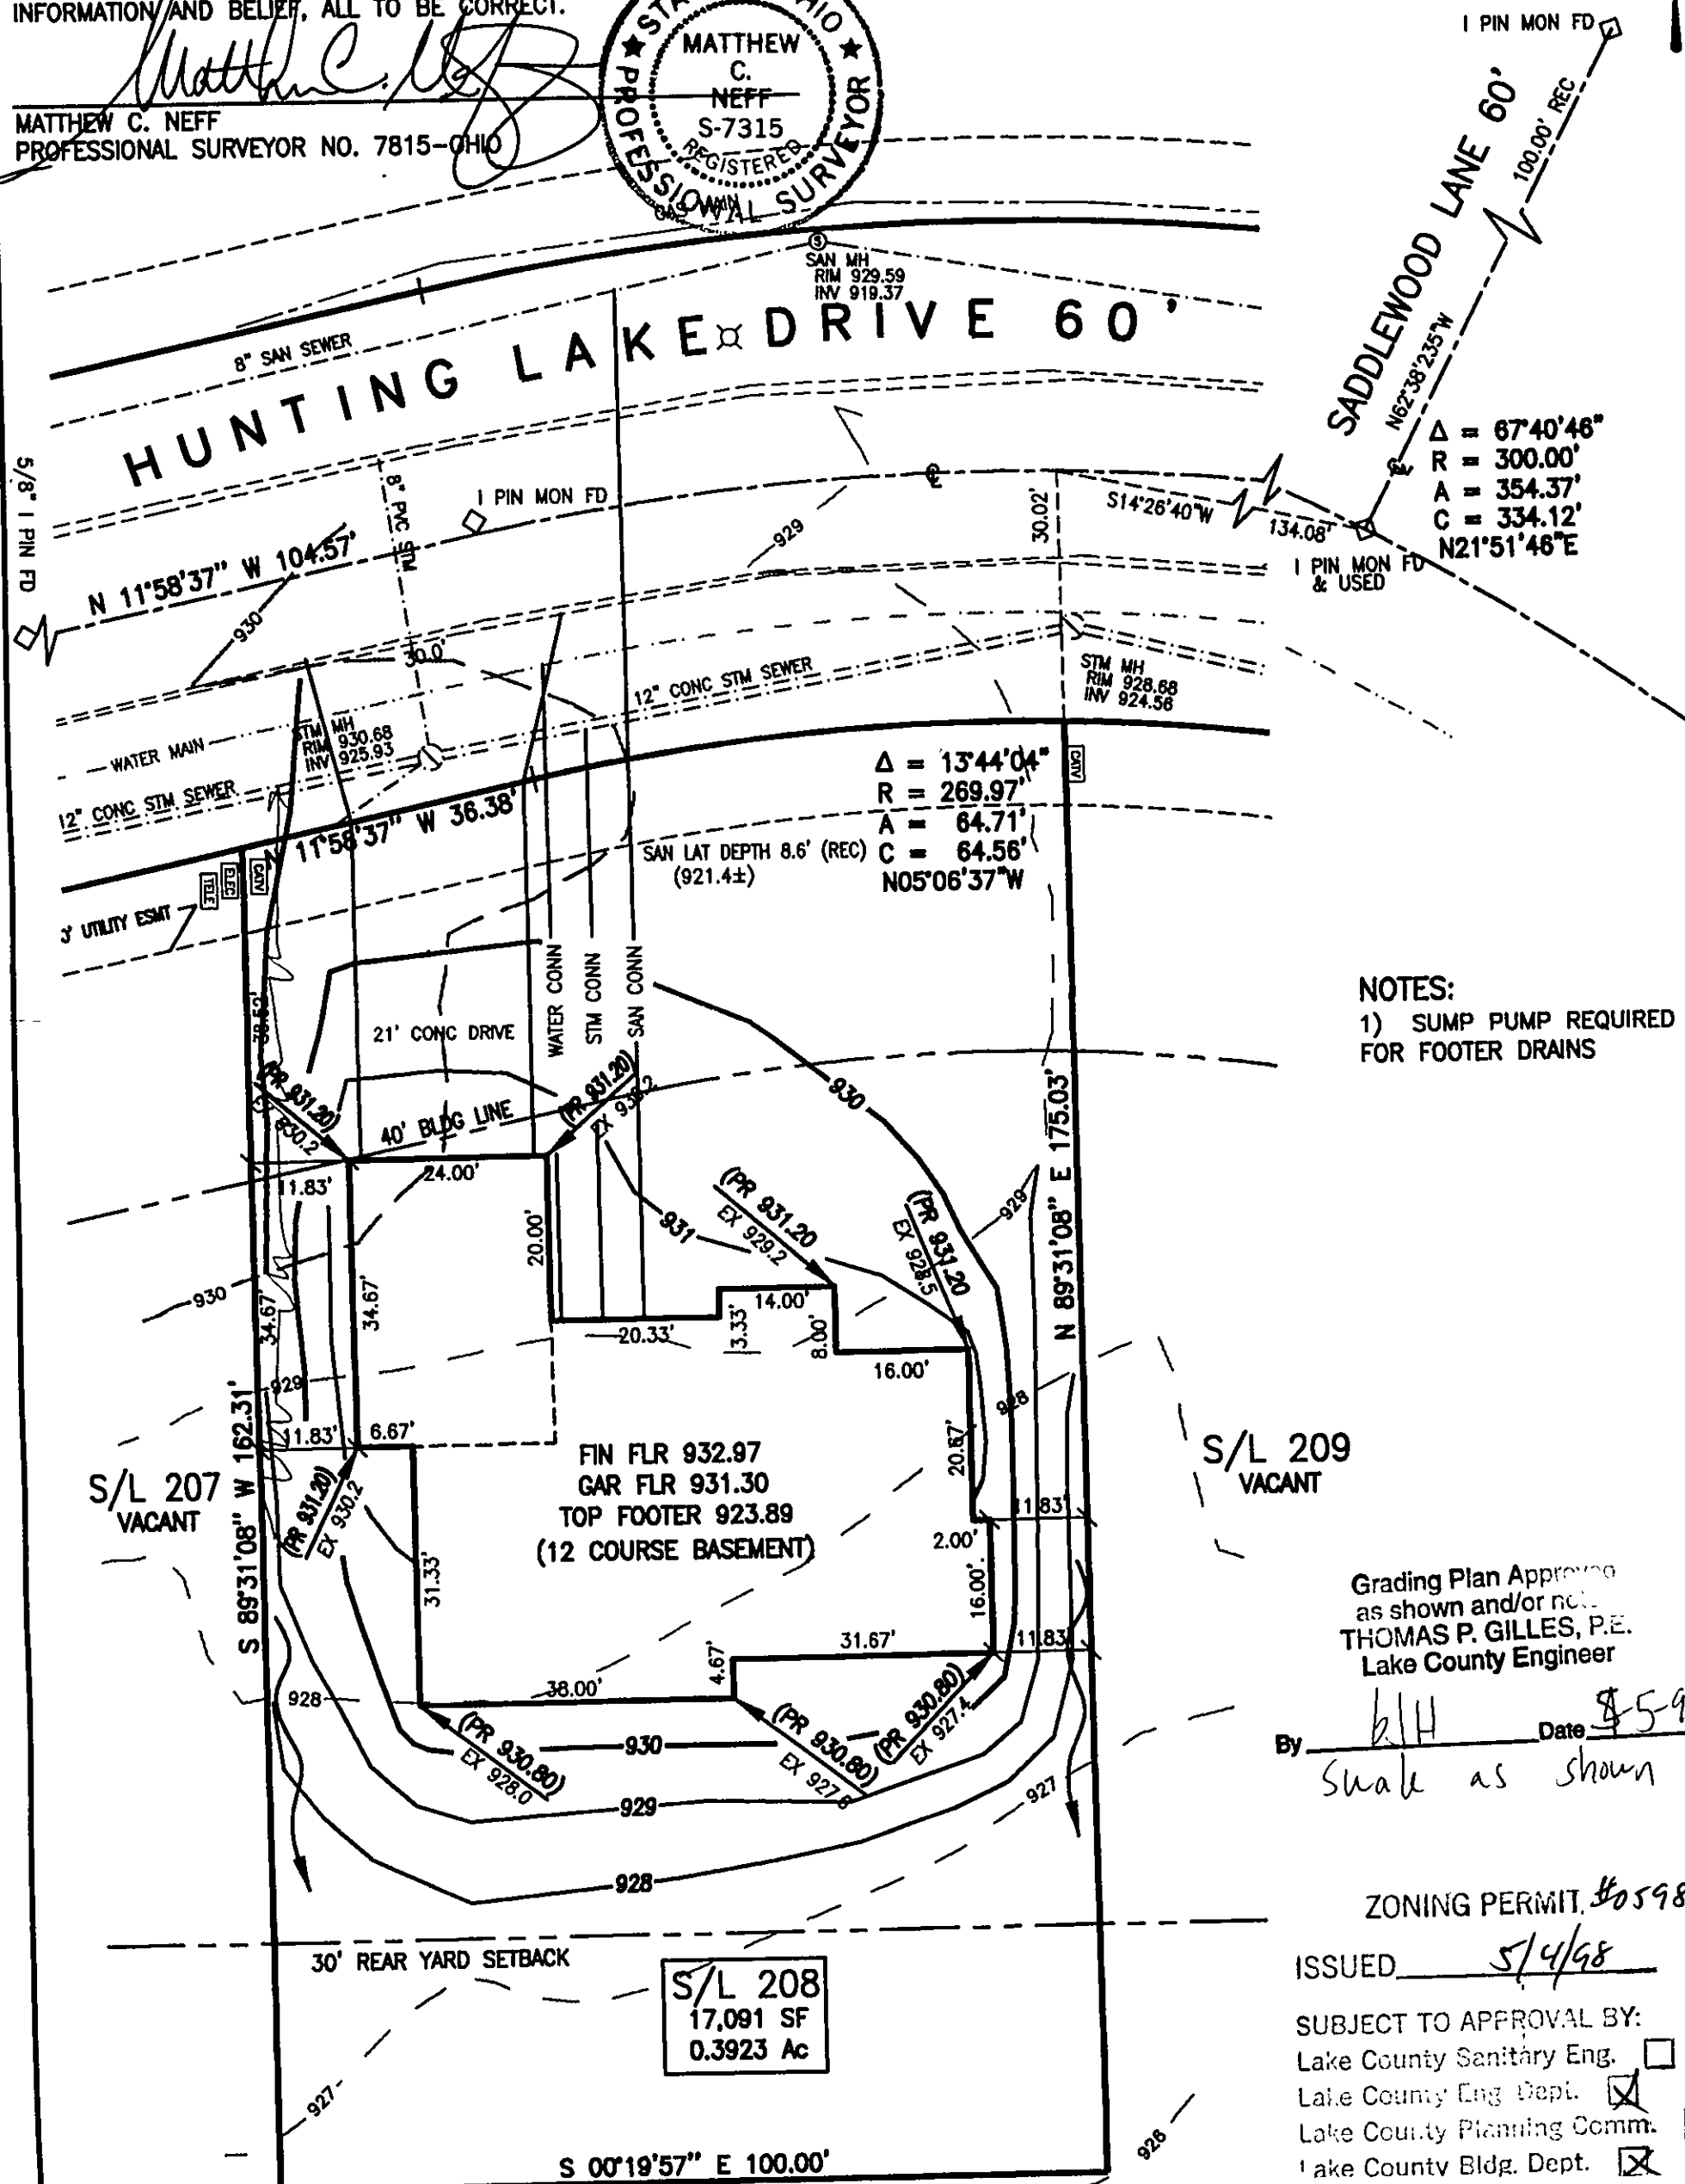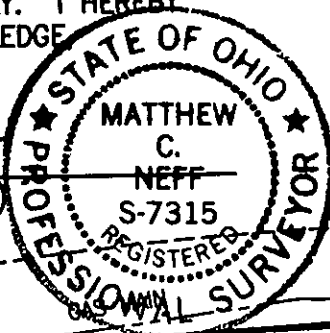

NOTES:
1) SUMP PUMP REQUIRED FOR FOOTER DRAINS

Grading Plan Approved
as shown and/or not
THOMAS P. GILLES, P.E.
Lake County Engineer

By LAH Date 5/4/98
Scale as shown

ZONING PERMIT #0598-9041

ISSUED 5/4/98

SUBJECT TO APPROVAL BY:
Lake County Sanitary Eng. ☐
Lake County Eng. Dept. ☒
Lake County Planning Comm. ☐
Lake County Bldg. Dept. ☒