


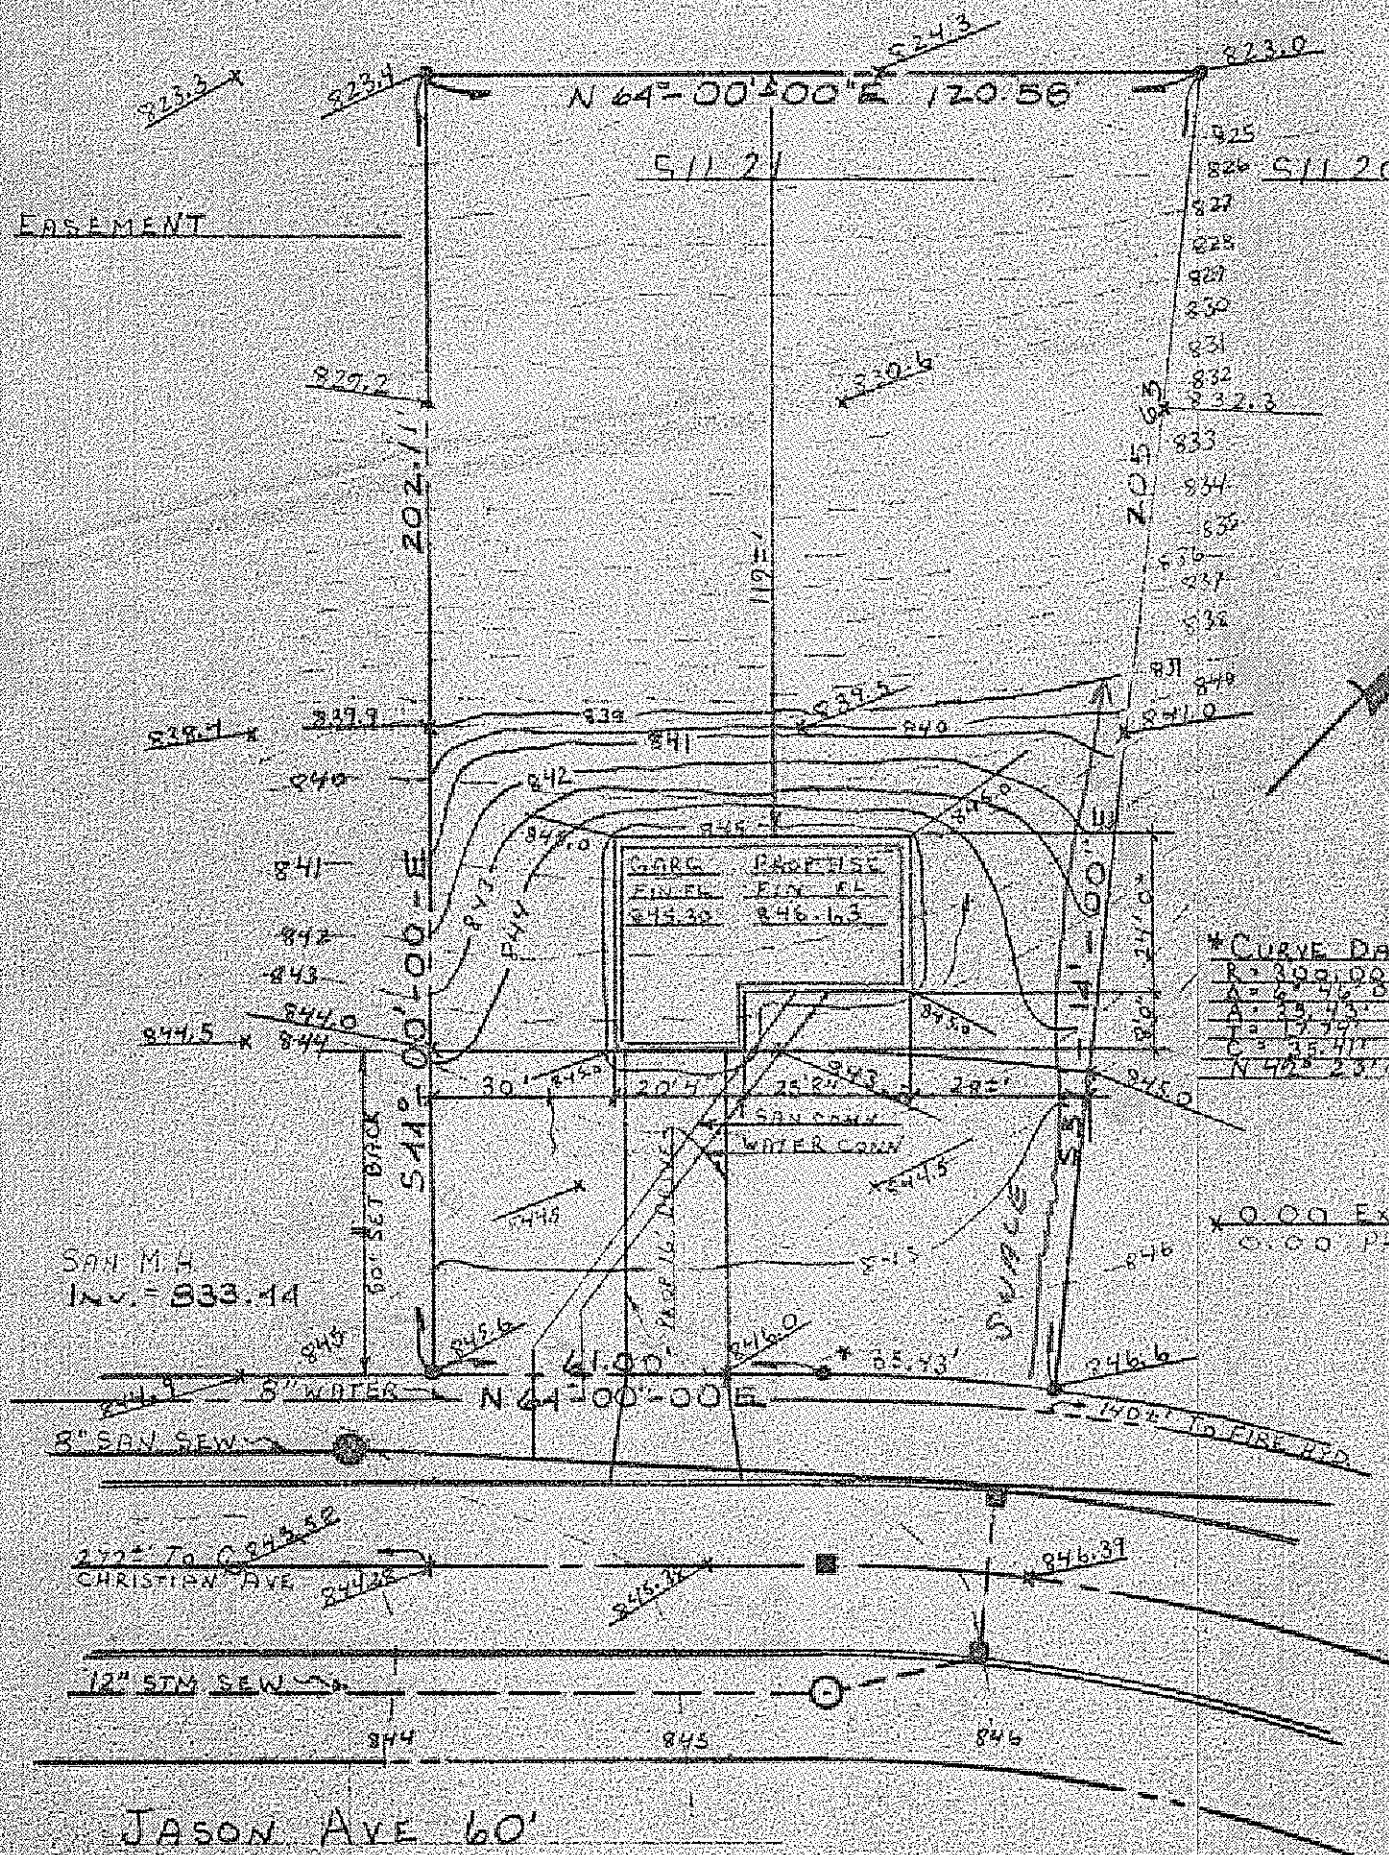

SITE PLAN FOR:

RYAN HOMES
8141 TYLER BLVD.
MENTOR OHIO

Grading Plan Approved
as shown and/or noted
THOMAS P. GILLES, P. E.
Lake County Engineer
By *TW* Date *15 MAY 78*

BEING SUBLLOT NUMBER 21
IN FAR HILLS ESTATES SUBDIVISION
CONCORD TWP, LAKE COUNTY, OHIO

PREPARED BY:

WM. R. GRAY ASSOC. INC.

7547 MENTOR AVE

MENTOR OHIO

SCALE: 1" = 30'

DATE: MAY 8, 1978

ZONING PERMIT
3006

ISSUED 5-10-78

SUBJECT TO APPROVAL BY:

Lake County Sanitary Eng. ☐

Lake County Eng. Dept. ☒

Lake County Planning Comm. ☐

Lake County Bldg. Dept. ☒



CERTIFICATION: *He is*

I HEREBY CERTIFY THAT THIS PLAT
IS CORRECT TO THE BEST OF MY
KNOWLEDGE

By *Thomas P. Gilles* P.E.
For *WM. R. GRAY ASSOC. INC.* No. 2752

T.M. IS RIM OF SAN
M.H. IN FRONT OF
S/1-20 ELEV = 847.66