



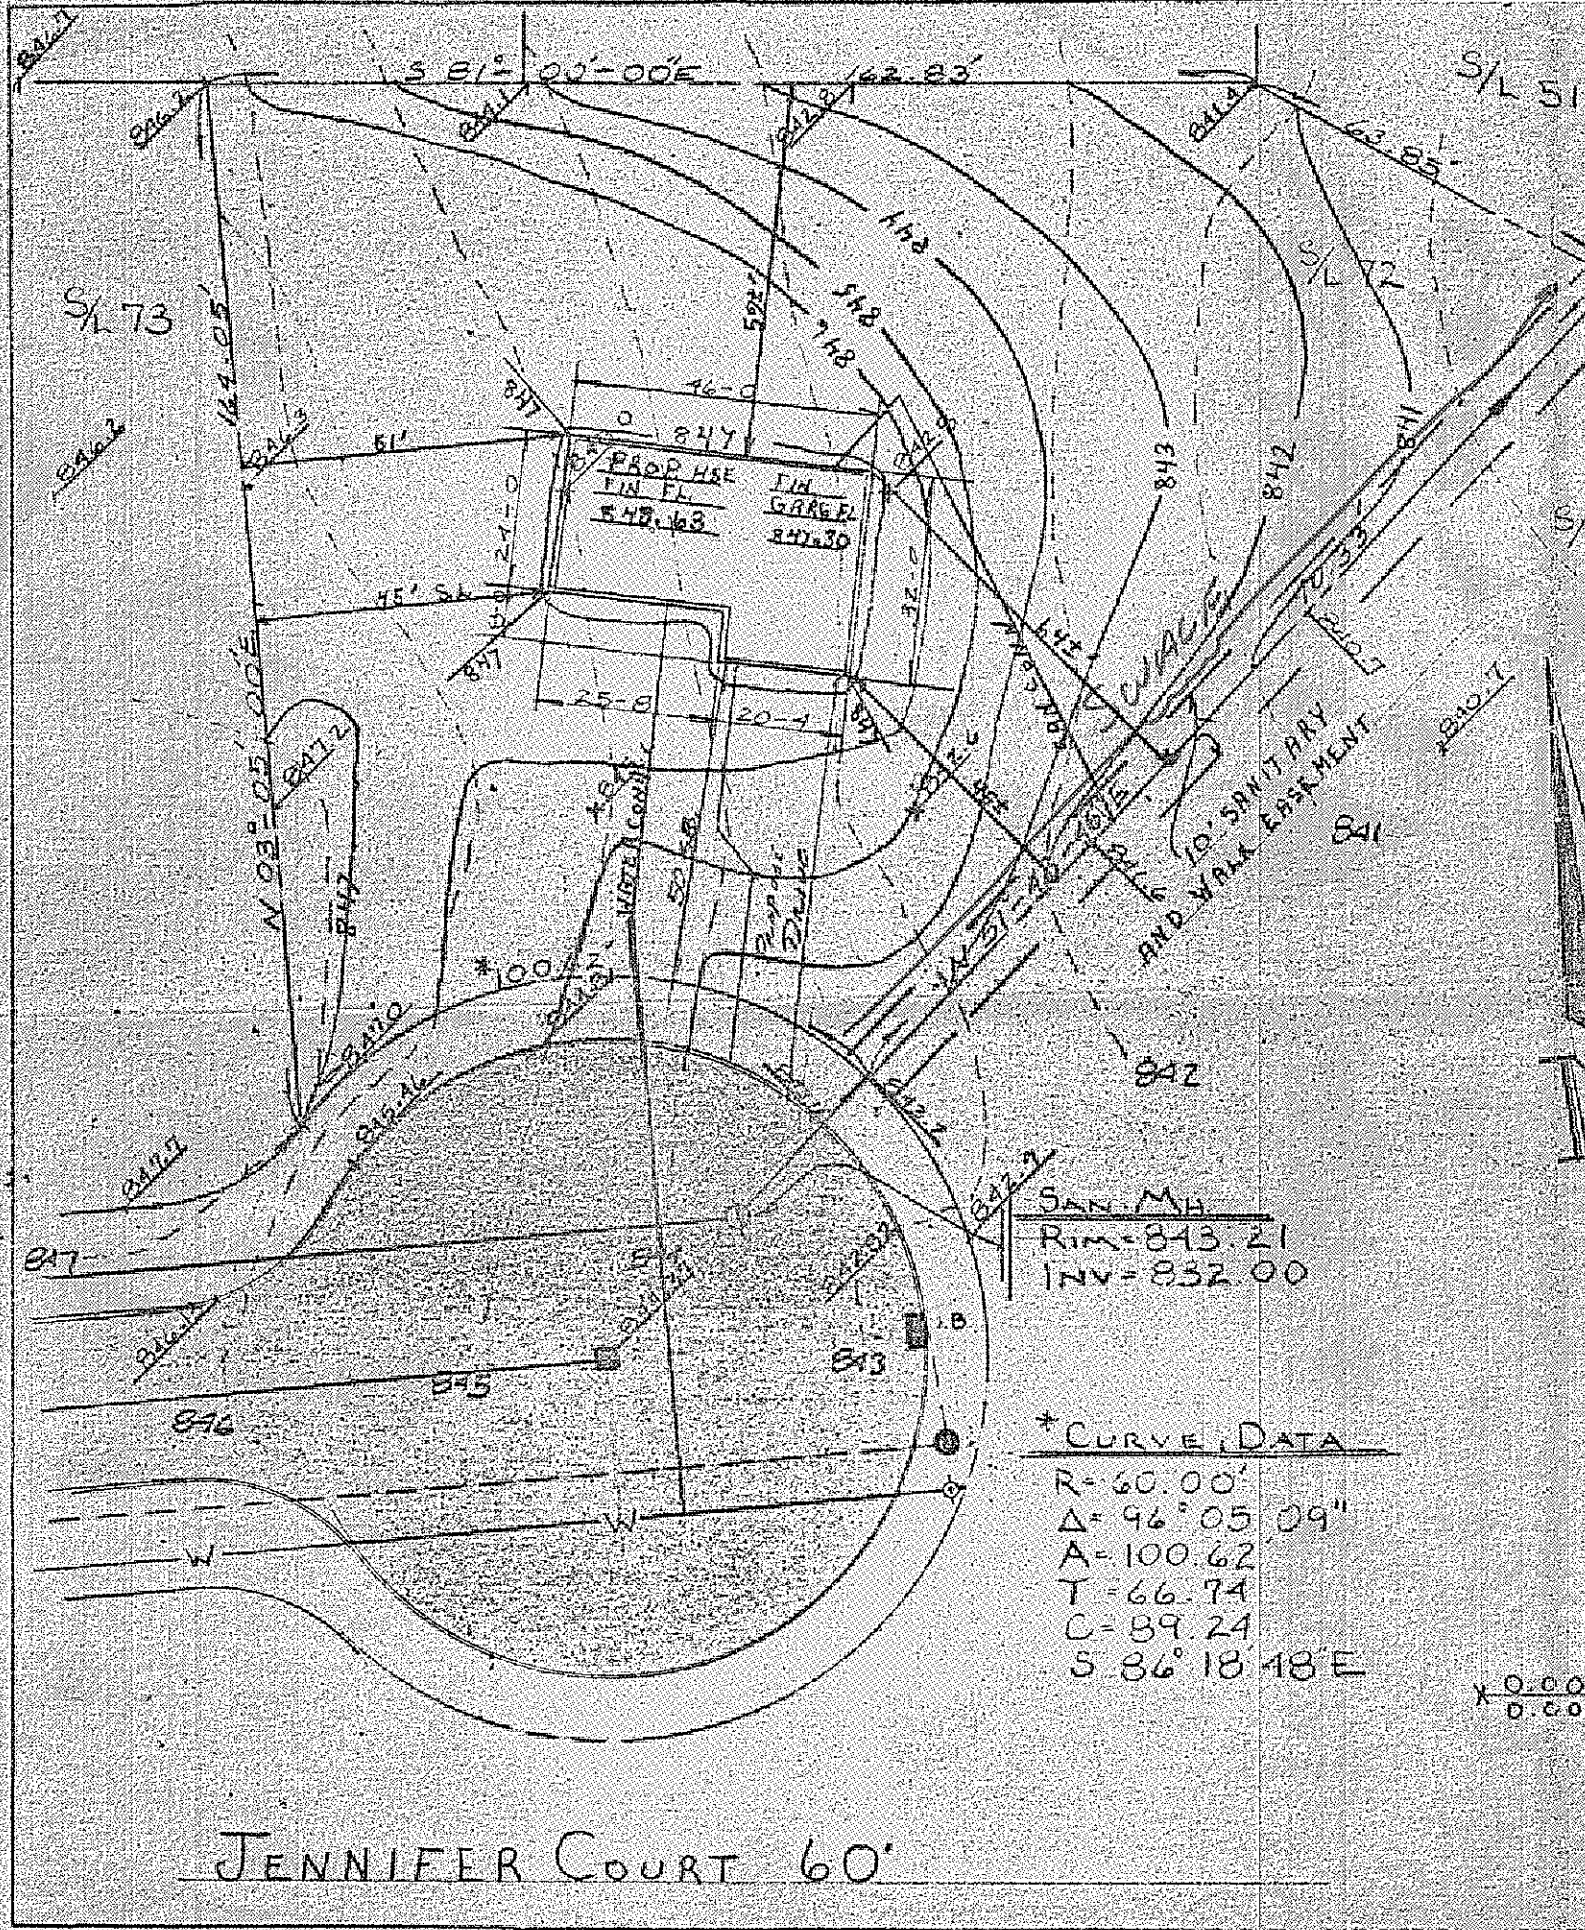

SITE PLAN FOR:
RYAN HOMES
8141 TYLER BLVD.
MENTOR OHIO
BEING SUBLot No. 72
IN THE FARHILLS SUBDIVISION
LOCATED IN THE TWP. OF
CONCORD, OHIO
FOOTER DRAINS MUST HAVE AN ELEV.
OF AT LEAST 12" ABOVE $\frac{1}{2}$ OF JENNIFER
COURT TO BE TIED INTO EXISTING STAIN SOURCE

**ZONING
PERMIT**

PREPARED BY:
WM. R. GRAY AND ASSOC. INC.
7547 MENTOR AVE
MENTOR OHIO
SCALE: 1"=30'
DATE: DEC 1, 1977

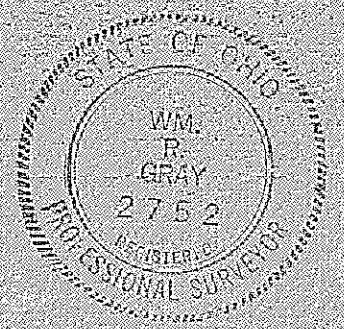

CERTIFICATION:
I HEREBY CERTIFY THAT
THIS PLAT IS CORRECT TO
THE BEST OF MY
KNOWLEDGE

By: Wm. R. Gray
WM. R. GRAY REG. SURV. #2752

Approved 12-13-77

H. E. van Driel

X 0.00 EXIST. ELEV.
0.00 PROP. ELEV.