

SITE PLAN FOR
 SILVER AND SON CONGT.
 35475 VINE STREET
 EASTLAKE OHIO
 BEING SUBLOT NO 9 IN THE ROSEMONT
 TERRACE SUBDIVISION IN CONCORD TWP OHIO


PREPARED BY:
 WM. R. GRAY ASSOC INC.
 CIVIL ENGINEERS - SURVEYORS
 7547 MENTOR AVENUE
 SCALE: 1" = 30' DATE: MAR 9, 1979

Grading Plan Approved
 as shown and/or noted
 THOMAS P. GILLES, P.E.
 Lake County Engineer

NORTH Arrow Date 5-1-79

ZP 3903

CERTIFICATION
 I HEREBY CERTIFY THAT THIS PLAN
 IS CORRECT TO THE BEST OF MY
 KNOWLEDGE BY Terrence G. Gerson
 TERRENCE G. GERSON, P.E. ENG.

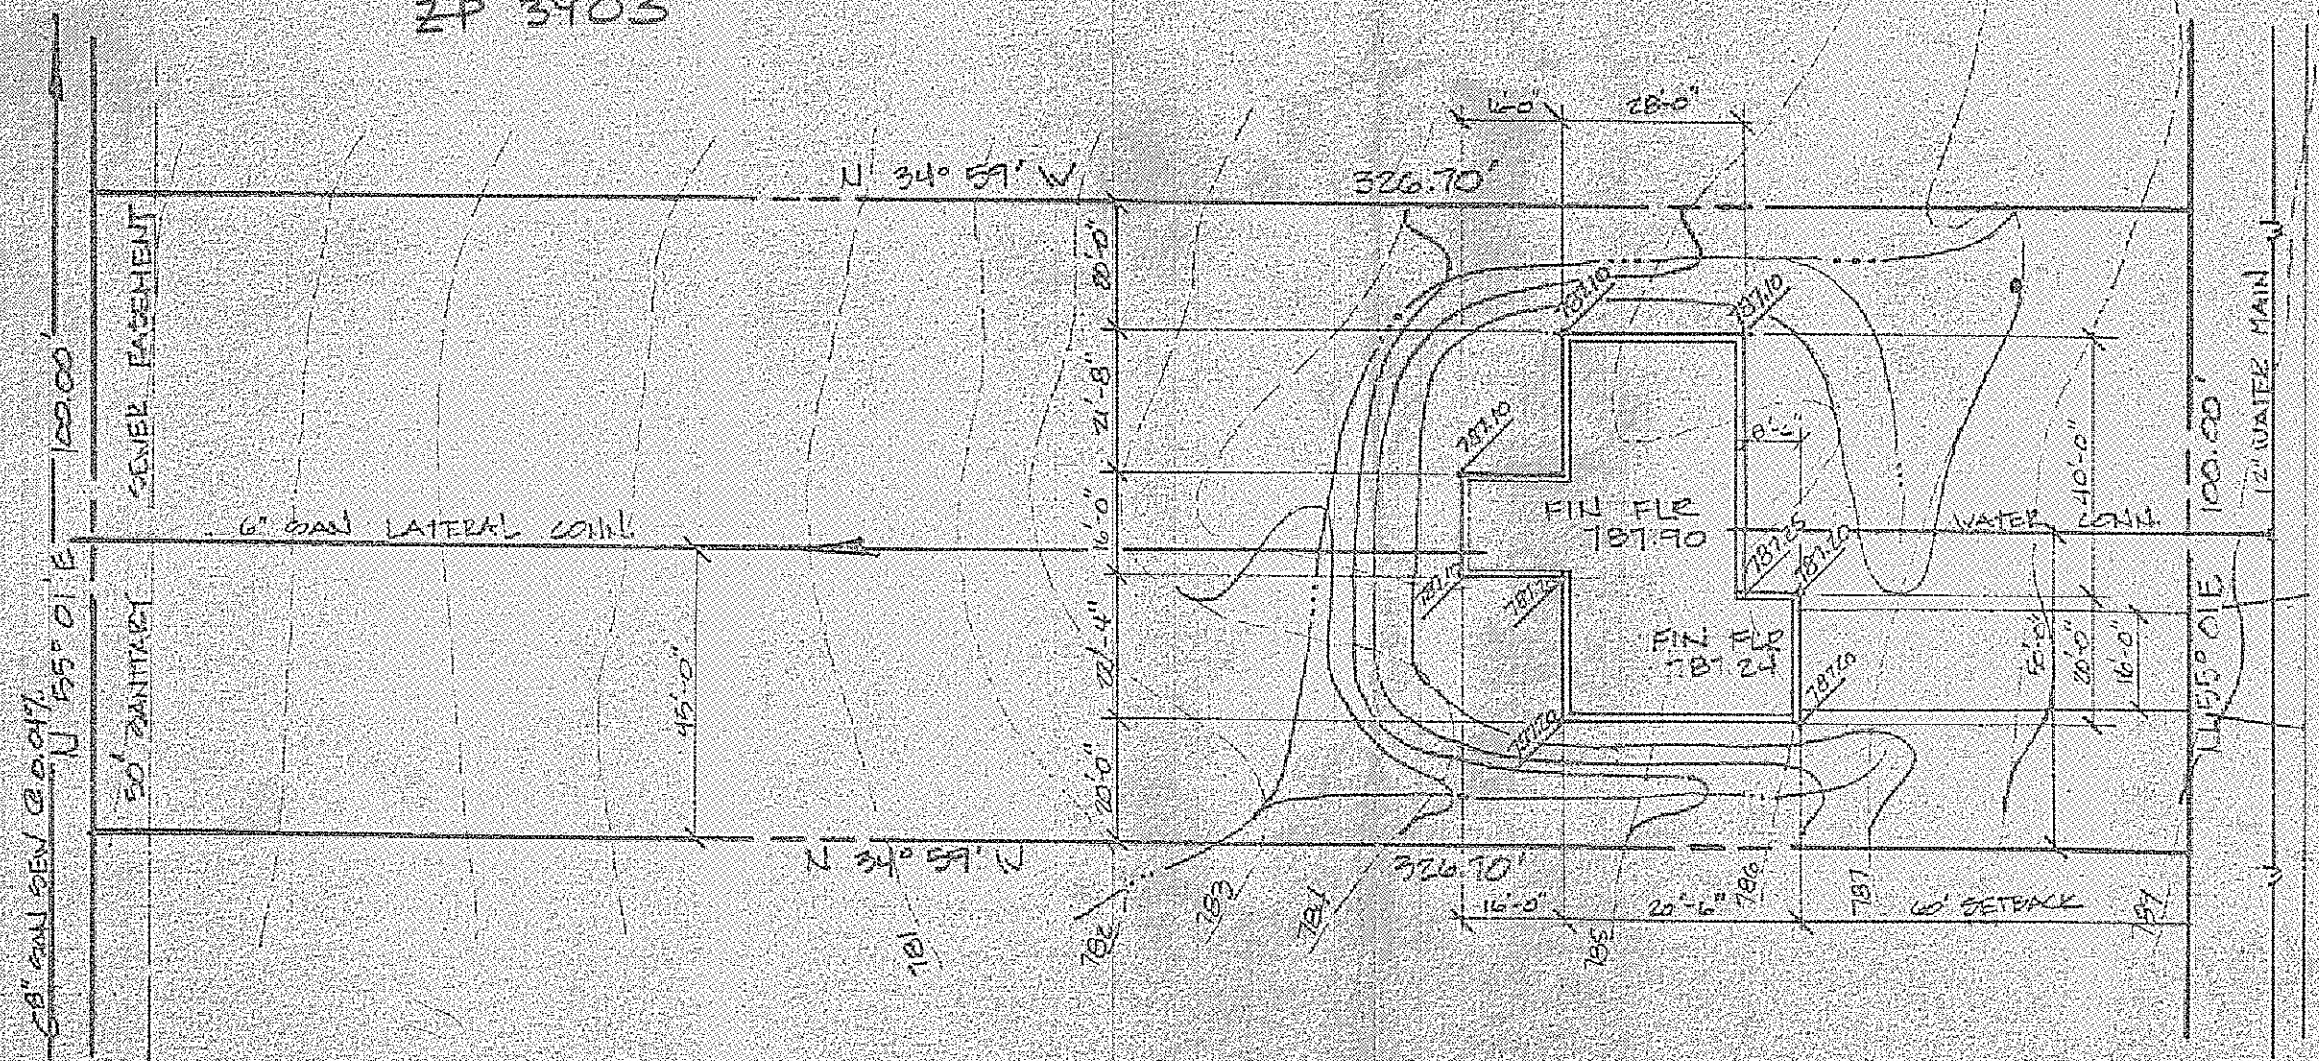

BAXTER ROAD (60')

9837 JOURNAL KAY Ridge Rd.