
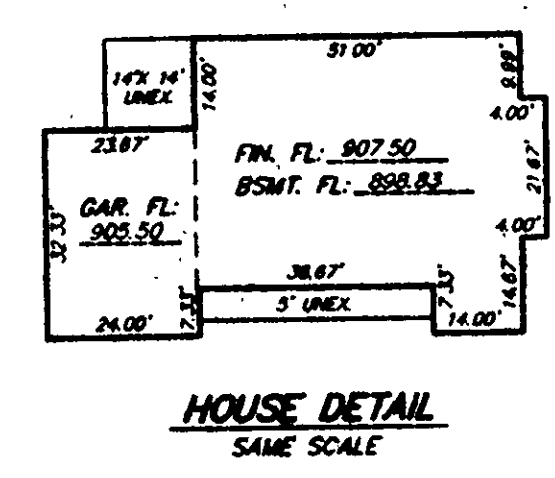


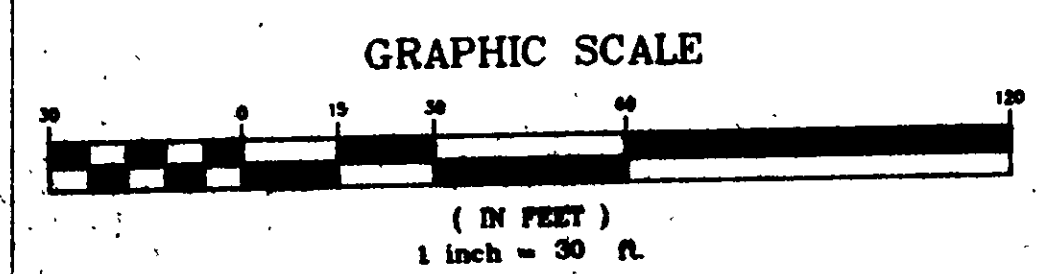

S/L 30
(Vacant)

Sublot 29
(21738 Acres)

Sarah Lee Drive 60'


To Ann Drive 60'

S/L 29 Crv Data
A R=138.00
A=108.54
C=807.55
N37°23'29"W
B R=30.00
A=43.90
C=40.09
N08°39'29"W
C R=530.00
A=136.75




REVIEWED AND ACCEPTED
LAKE COUNTY GENERAL
HEALTH DISTRICT
Date 11-3-99 By *David L...*

S/L 28

HYDRAULIC PROFILE
SCALE: HORIZ 1" = 30'
VERT 1" = 5'

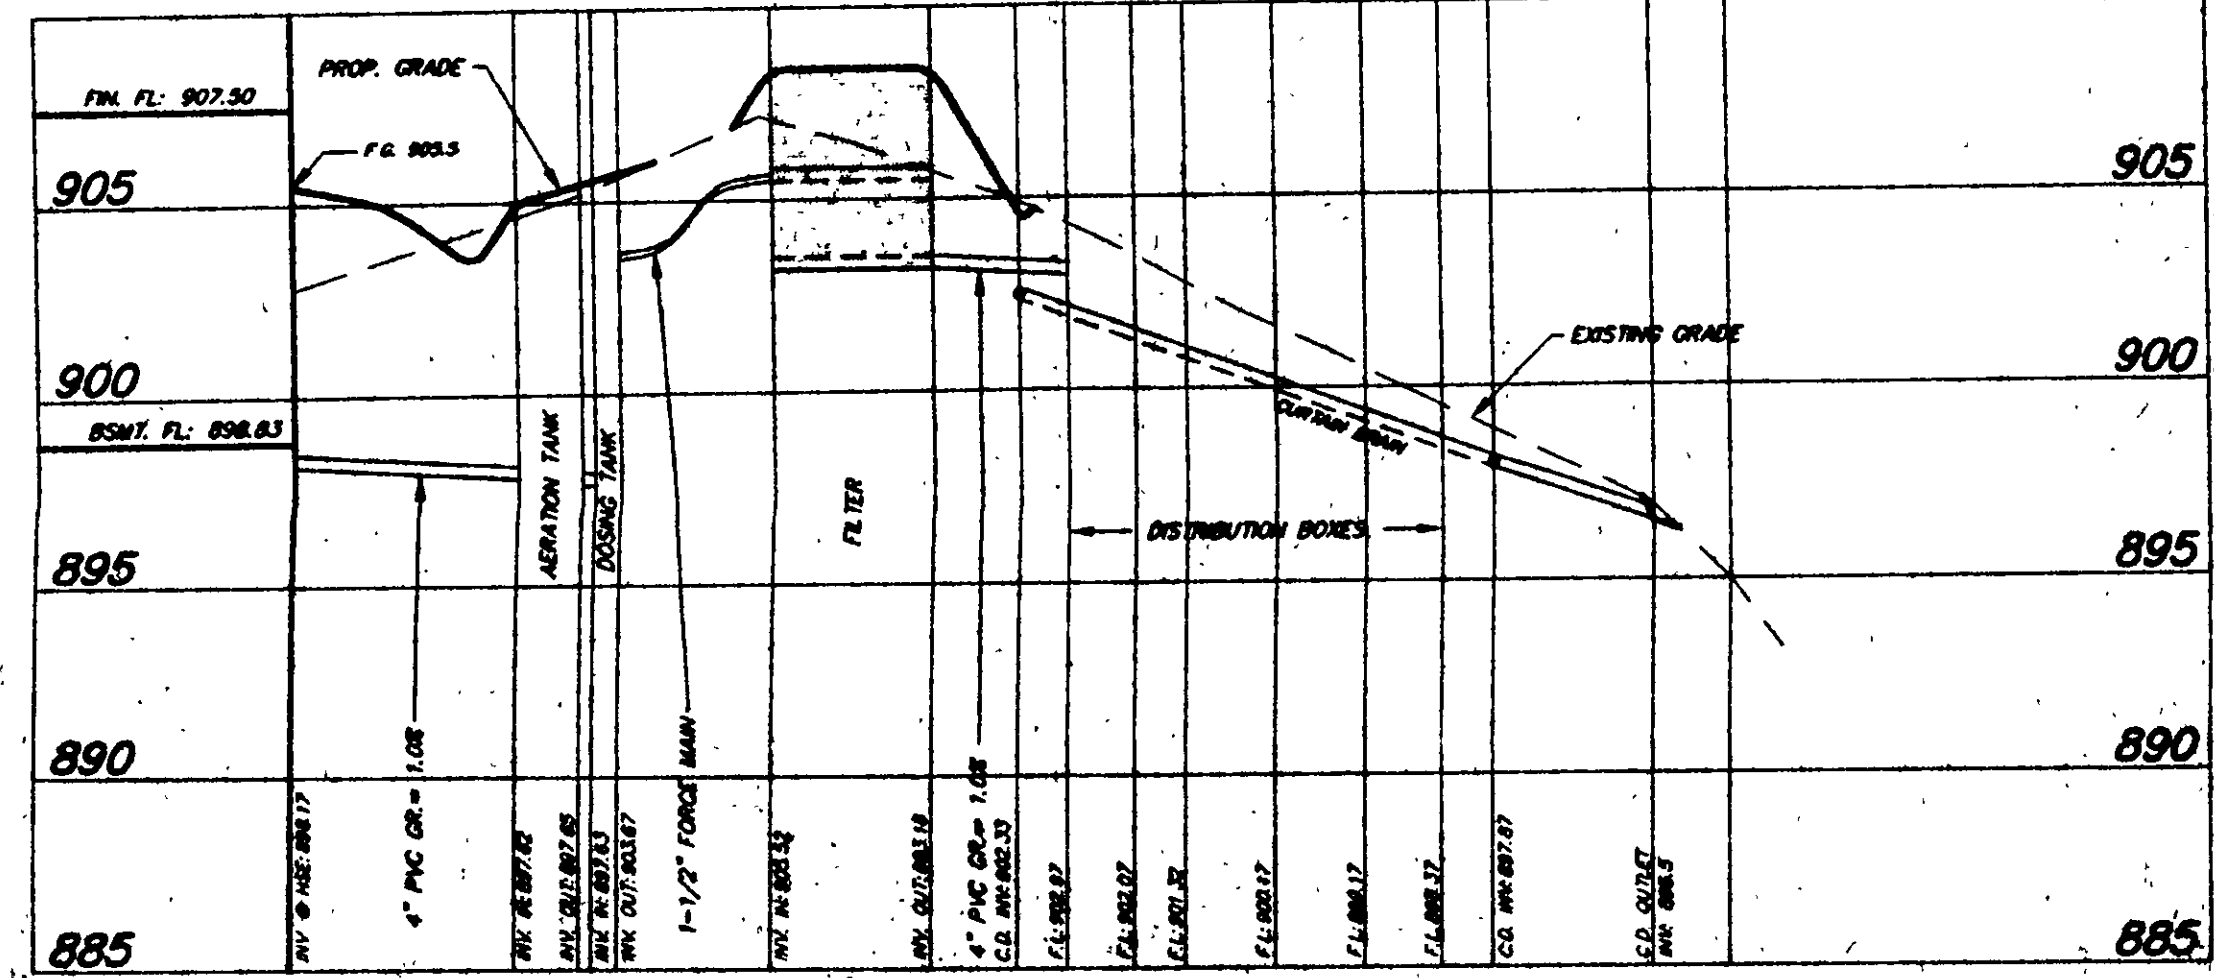

Grading Plan Approved
as shown and signed
THOMAS P. GELMAN, P.E.
Lake County Engineer
By *TAM* Date 11/5/99

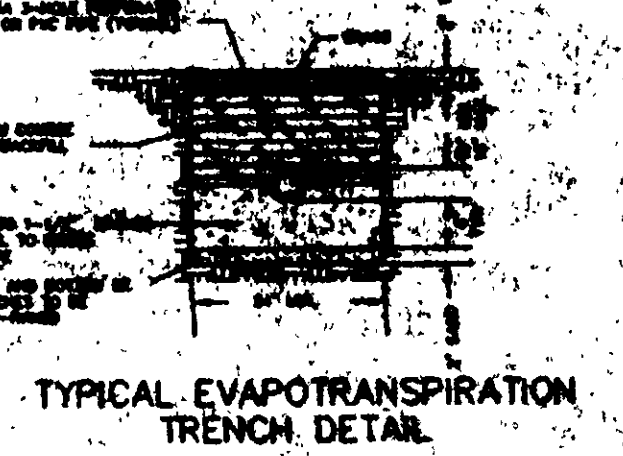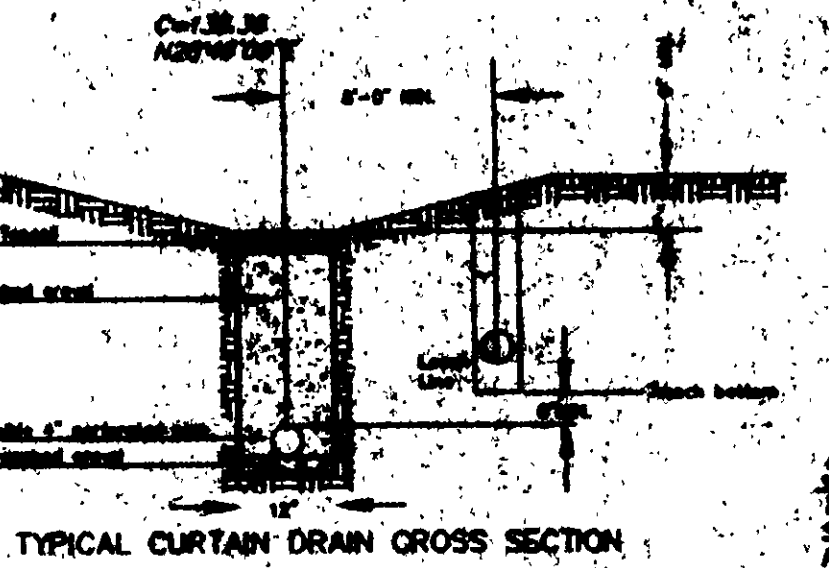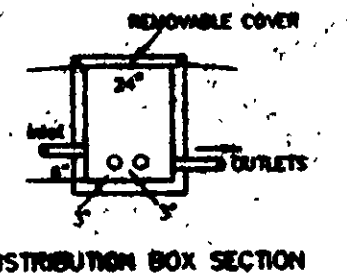

- NOTES:
- 1) AERATION AND PUMPING UNITS, AS PER INSTALLER, SHALL COMPLY WITH THE SPECIFICATIONS OF THE LAKE COUNTY GENERAL HEALTH DISTRICT.
 - 2) THE DESIGN OF THIS SEPTIC SYSTEM IS BASED UPON REGULATIONS ESTABLISHED BY THE LAKE COUNTY GENERAL HEALTH DISTRICT AND IN COMPLIANCE WITH THE MINIMUM REQUIREMENTS FOR DESIGN. THIS PLAN REPRESENTS THEIR RECOMMENDATION AND IS FOR THE USE OF THE INSTALLER. ESTABLISHING GRADES, ISOLATORS AND OTHER PARTICULARS OF THE HEALTH DISTRICT REGULATIONS AND DOES NOT CONSTITUTE ANY WARRANTY OR GUARANTEE OF THE SYSTEM OR ITS CAPABILITY TO FUNCTION IN CONFORMANCE WITH ANY REGULATIONS OR ANY OTHER HEALTH AGENCY.

I, the undersigned, hereby certify that the information contained on this plan, including the elevations shown, was obtained from an actual field survey made by me on the day of 11/3/99. I am a duly Licensed Professional Engineer in the State of Illinois, No. 001234567, and that as of that date my license is not expired.

Thomas P. Gelman
THOMAS P. GELMAN, P.E.

SEPTIC ACID
DO NOT ADD SEPTIC ACID TO THE SEPTIC SYSTEM. SEPTIC ACID IS A CORROSIVE LIQUID WHICH WILL DESTROY THE BACTERIA IN THE SEPTIC TANK. SEPTIC ACID IS A LIQUID WHICH WILL DESTROY THE BACTERIA IN THE SEPTIC TANK. SEPTIC ACID IS A LIQUID WHICH WILL DESTROY THE BACTERIA IN THE SEPTIC TANK.

2 WORKING DAYS
BETTER YET
CALL TOLL FREE 800-363-6363
www.lakecountyhealth.org