
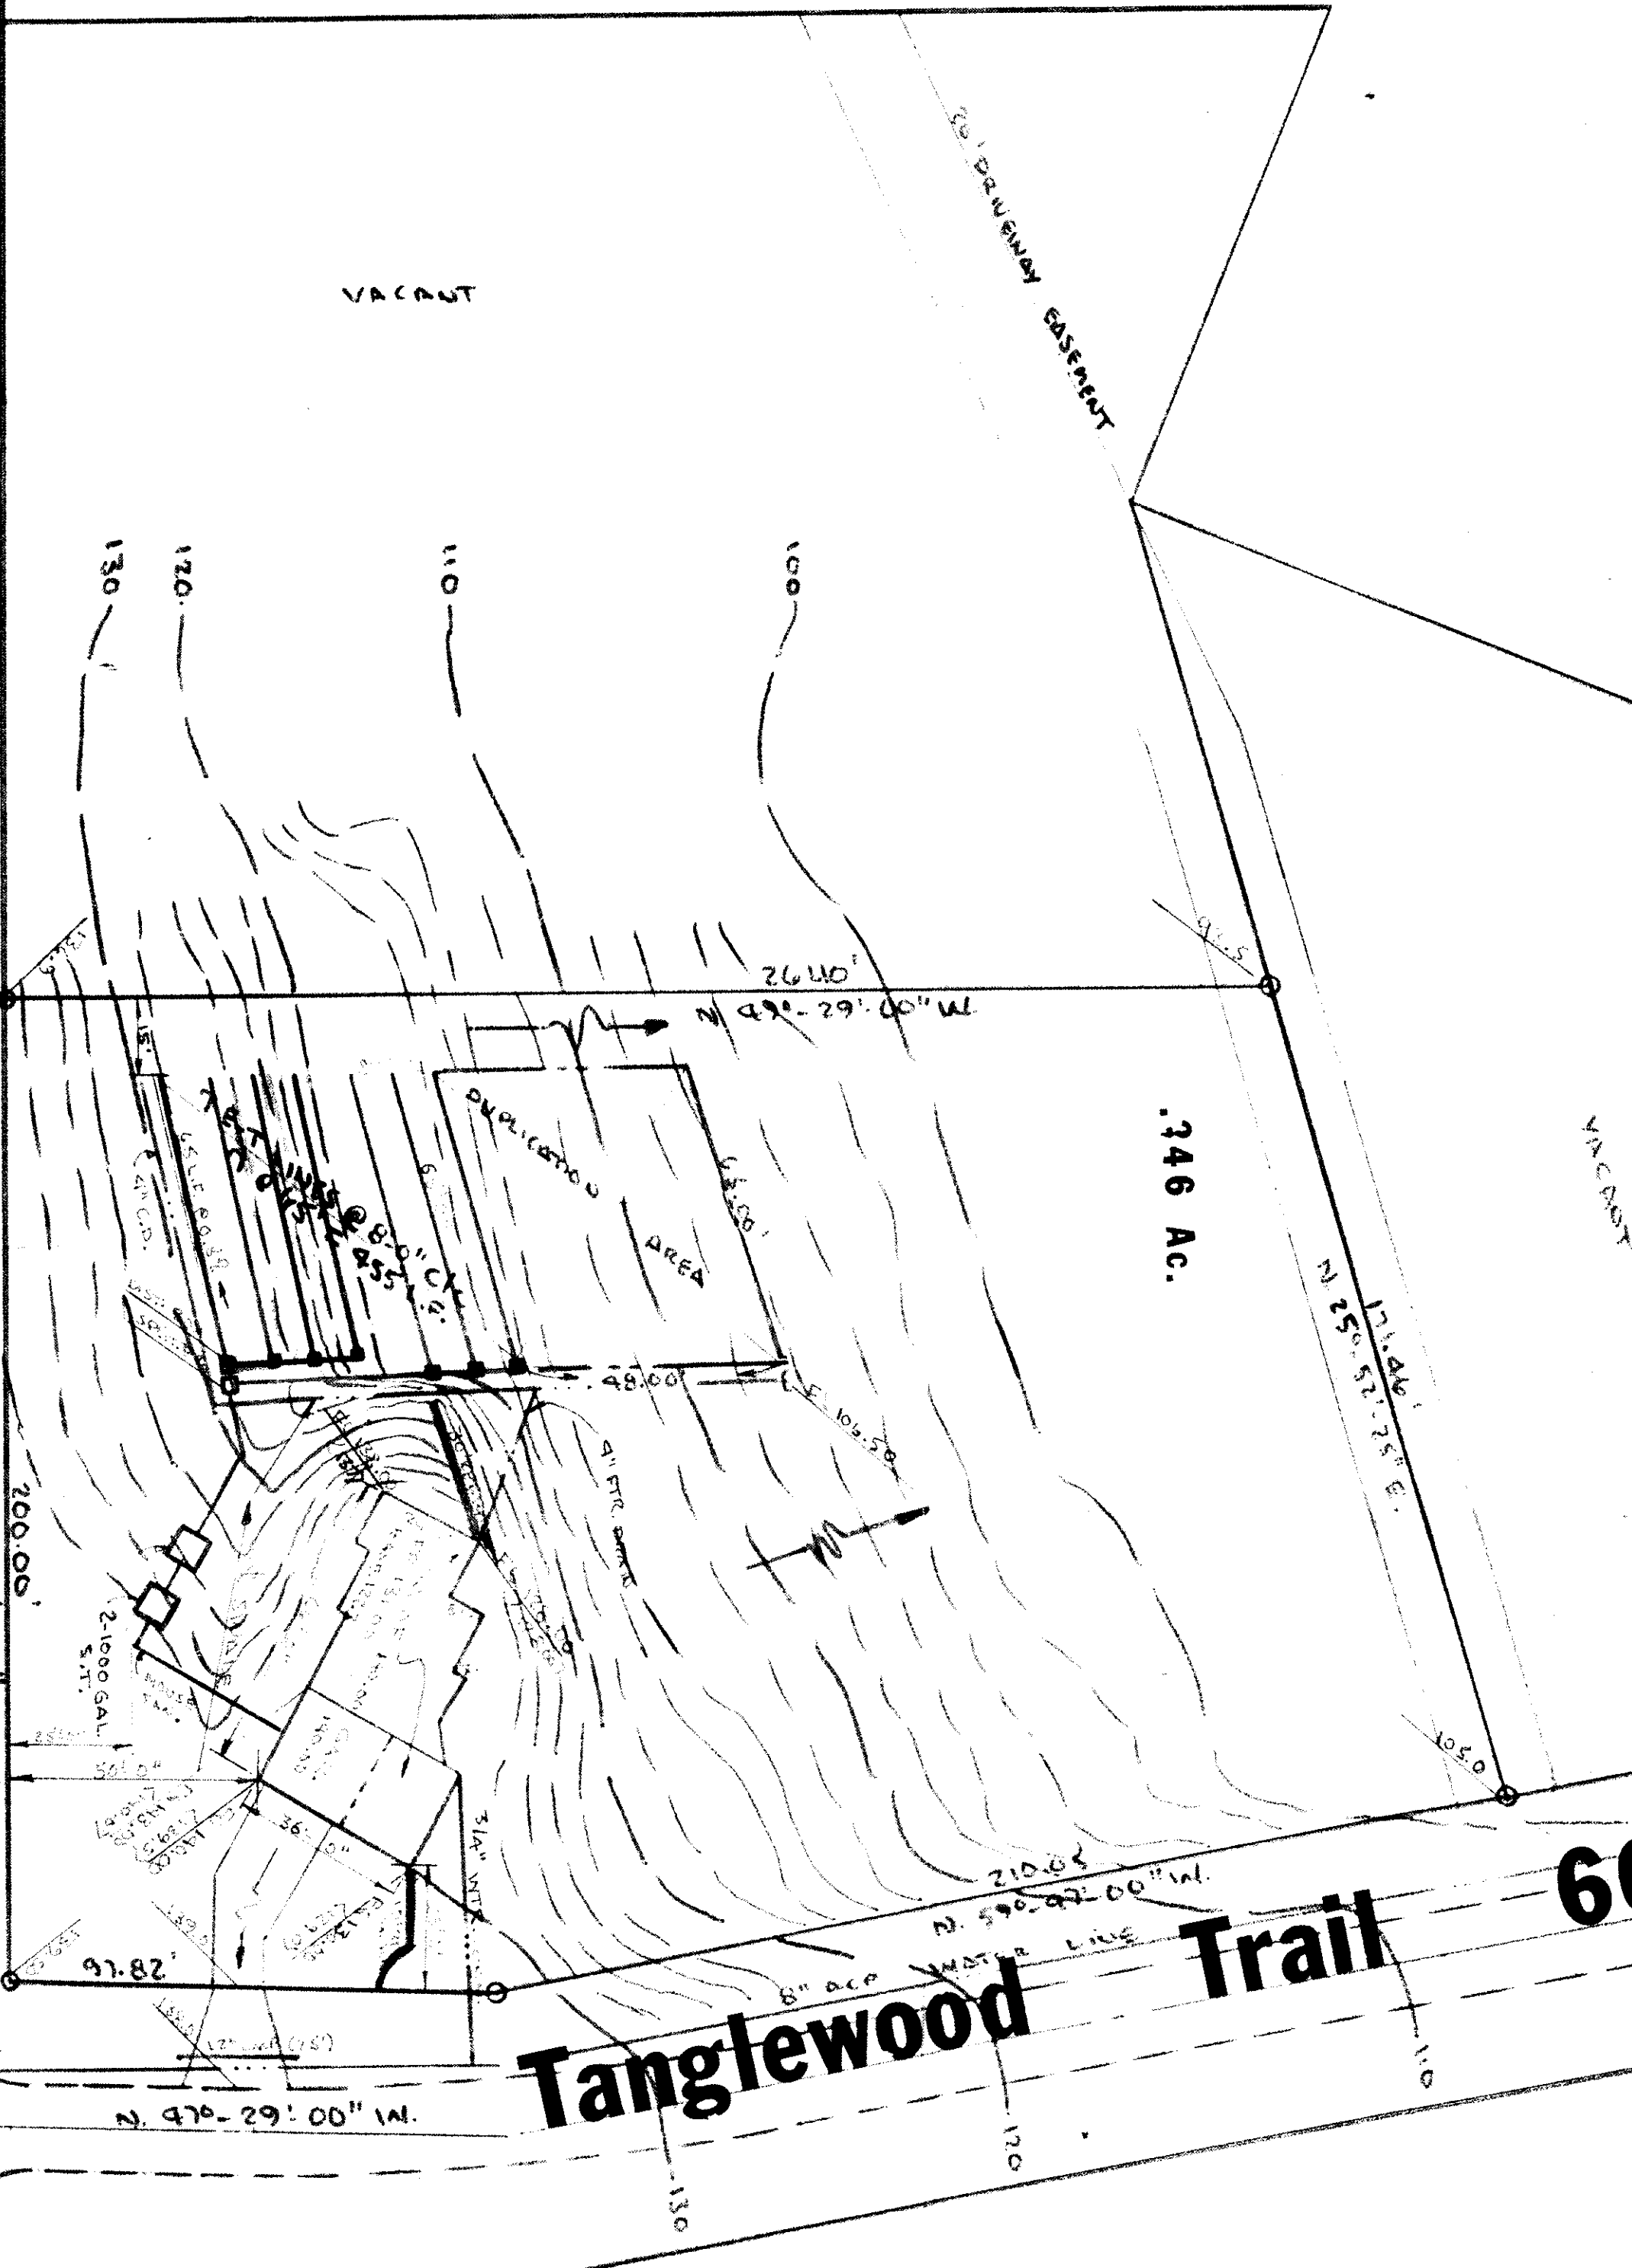


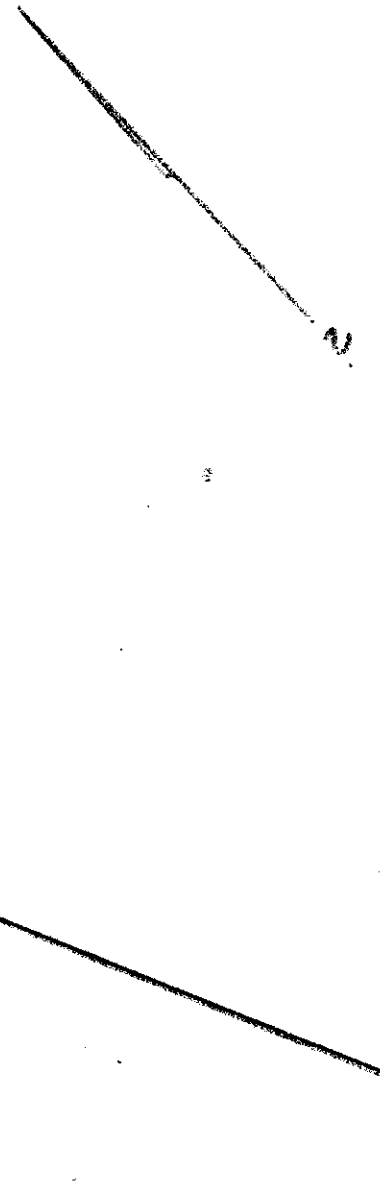

BECK'S WATER
TOP ELEV. 100.00

Tanglewood Trail 60'

Johnnycake

Ridge

Road

60'

12" ACP WATER LINE

ZONING PERMIT # 4803
ISSUED 3-21-84

Tom & Merlene

SUBJECT TO APPROVAL BY:
Lake County Sanitary Eng. ☐
Lake County Eng. Dept. ☒
Lake County Planning Comm. ☐
Lake County Bldg. Dept. ☒

Grading Plan Approved
as shown and/or noted
THOMAS P. GILLES, P.E.
Lake County Engineer

By *720* Date *12/5/84*



SURFACE DRAINS

GRADE LINE
EXIST. GRADE (110)

NOTE: CONTACT COMMUNITY AND FOREST
DEPT. TO OBTAIN DATA.

Rosa Site Plan

SCALE 1:30
DATE 7/7/84

Concord Township: Lake County, O.

PP 8A-16B-31

DRAWING NUMBER