



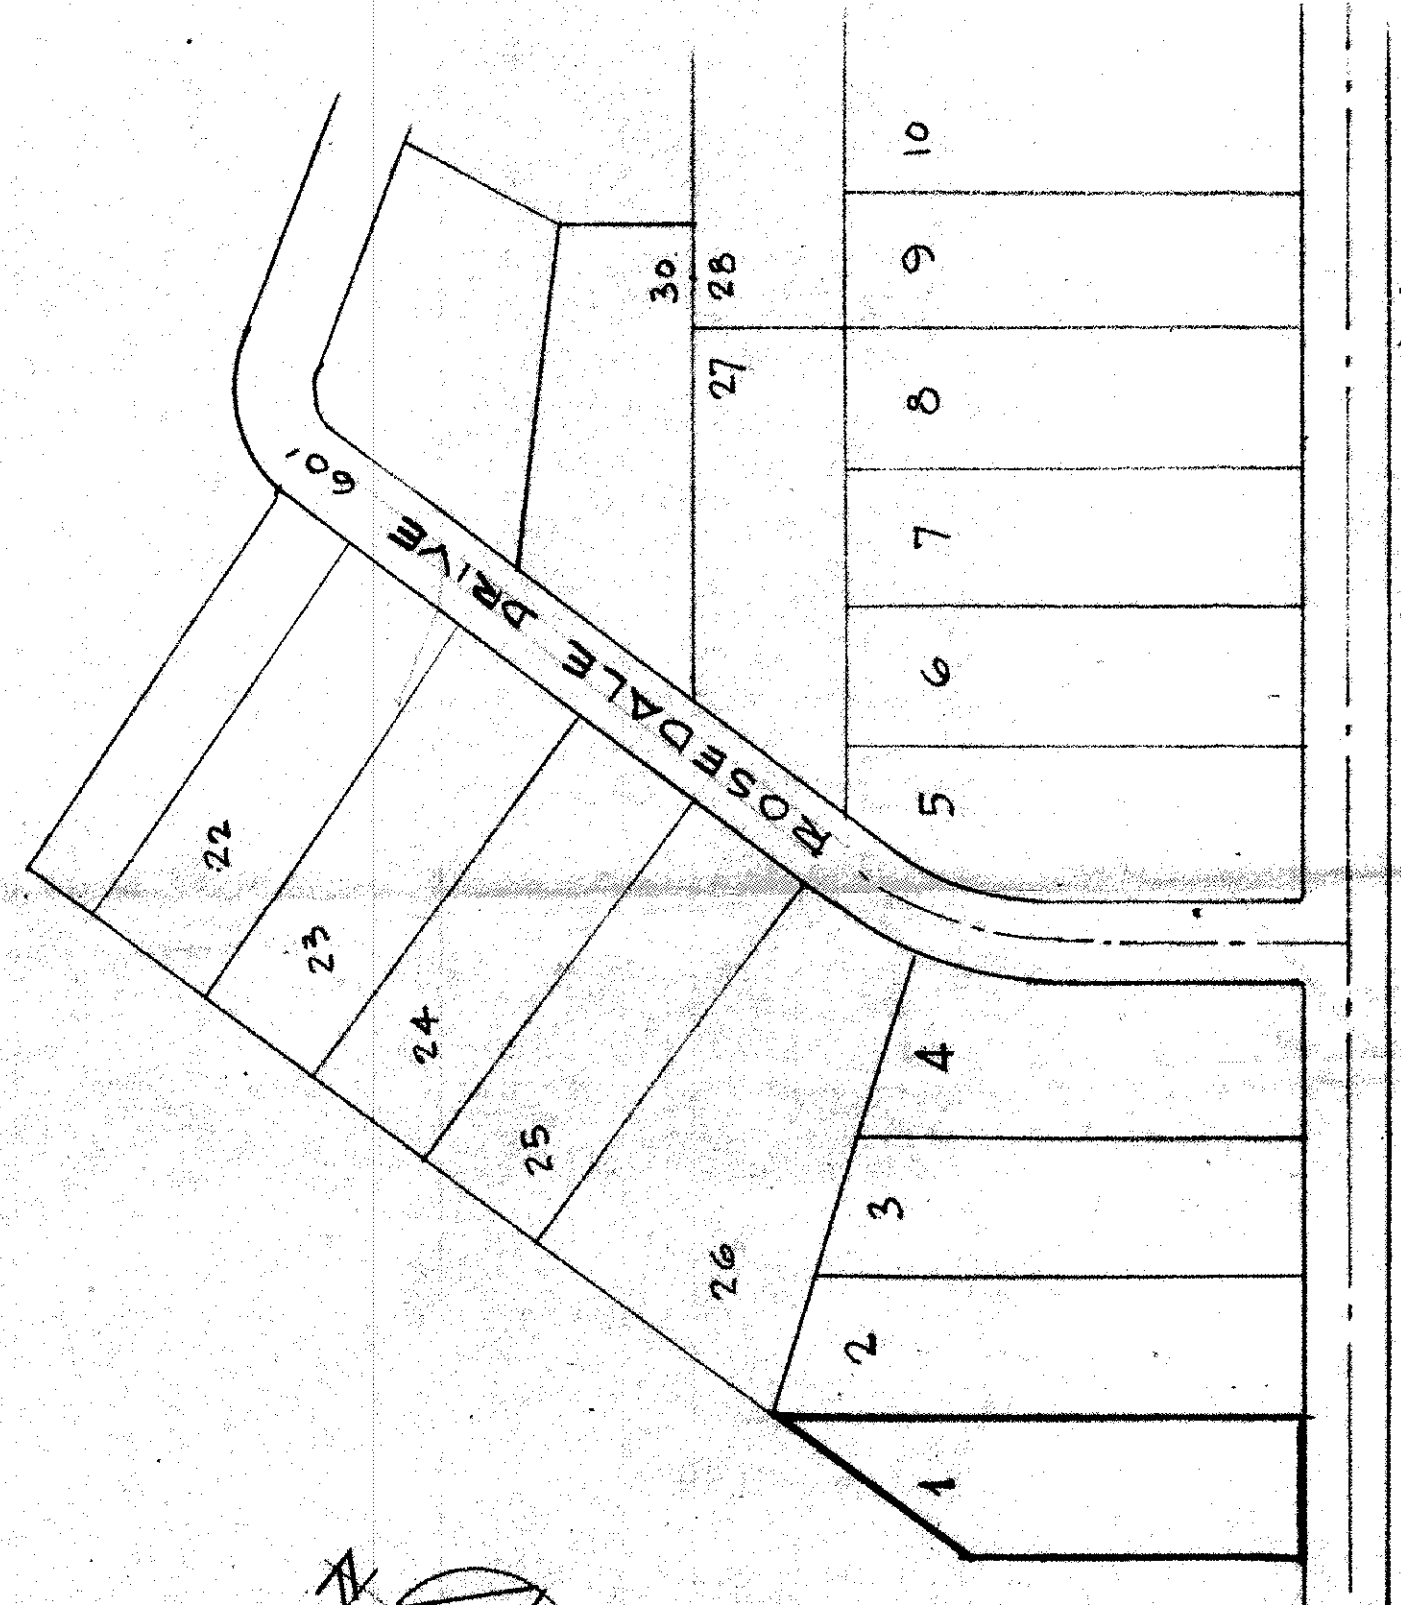

JOHNNYCAKE RIDGE (BAXTER RD) 60'


LOCATION PLAN

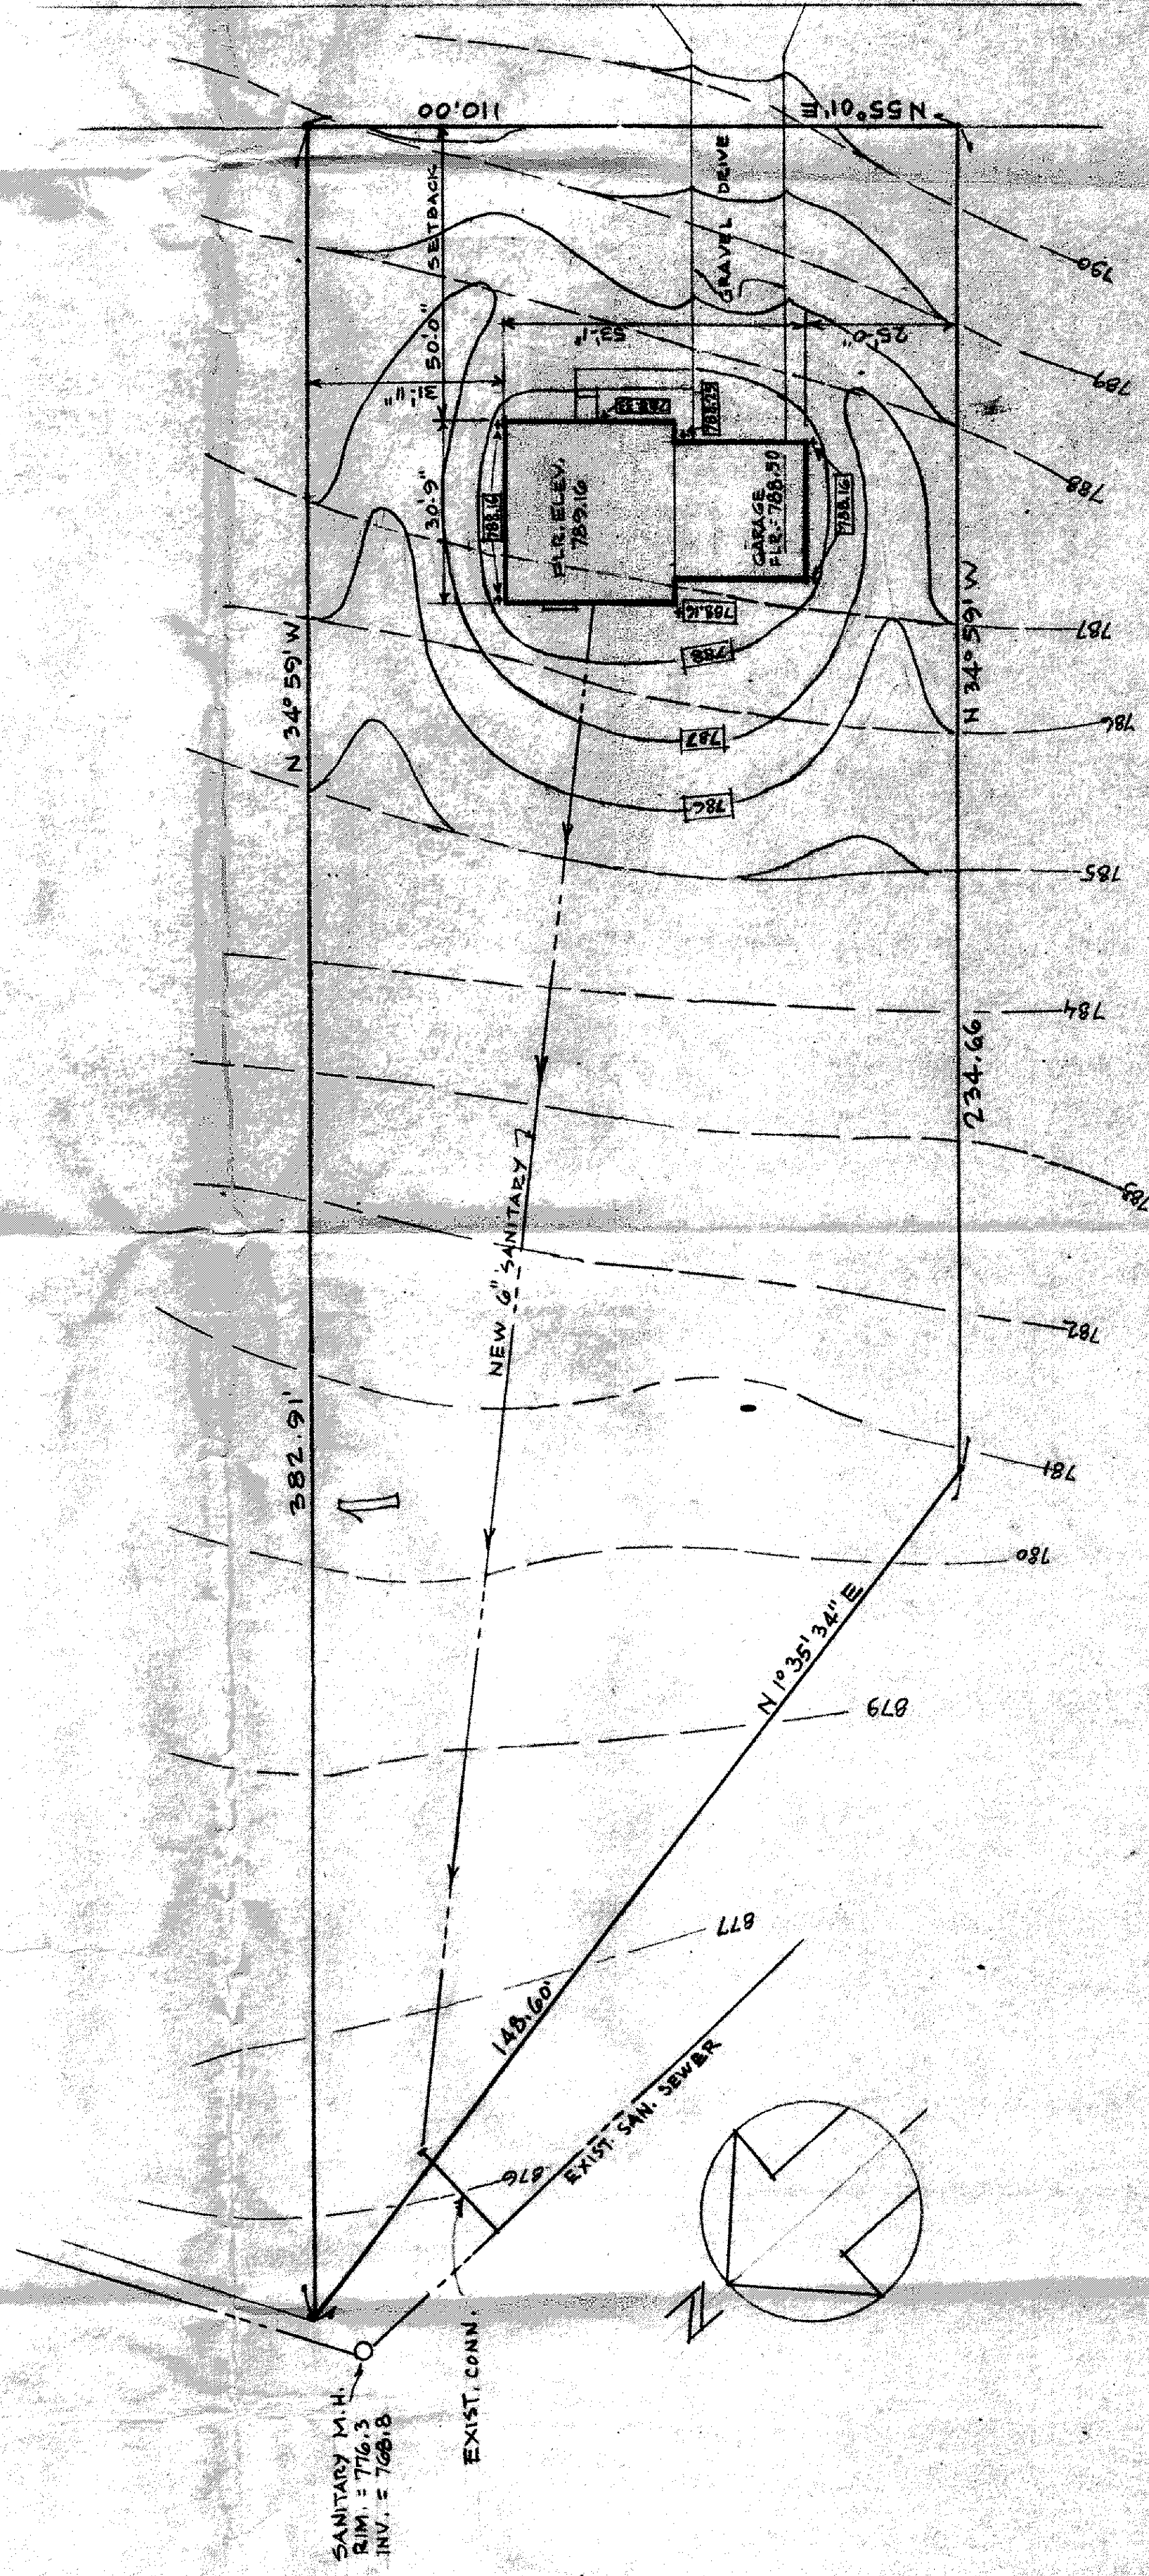

SITE PLAN

ANTHONY J. ETTORRE
ARCHITECT
CLEVELAND, OHIO

RESIDENCE
MR. & MRS. TONY ROSS
CONCORD TWP. OHIO

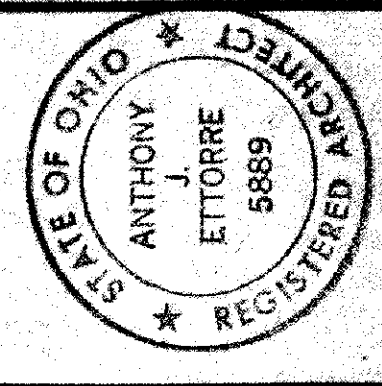

DATE
2 APRIL 1993


0793-7843

ZONING PERMIT
ISSUED 7-7-93

SUBJECT TO APPROVAL BY:
☐ Lake County Sanitary Eng.
☒ Lake County Eng. Dept.
☐ Lake County Planning Comm.
☒ Lake County Bldg. Dept.

Grading Plan Approved
as shown and/or noted
THOMAS P. GILLES, P.E.
Lake County Engineer
Date 10-4-93

EXISTING CONTOUR LINES
NEW CONTOUR LINES

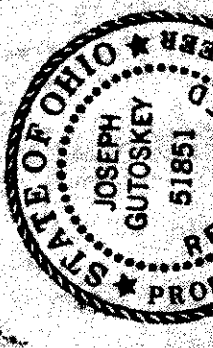

DRAWING NO.
9507