


MAYNARD E. COLLISTER
VOL. 777 PG. 1086

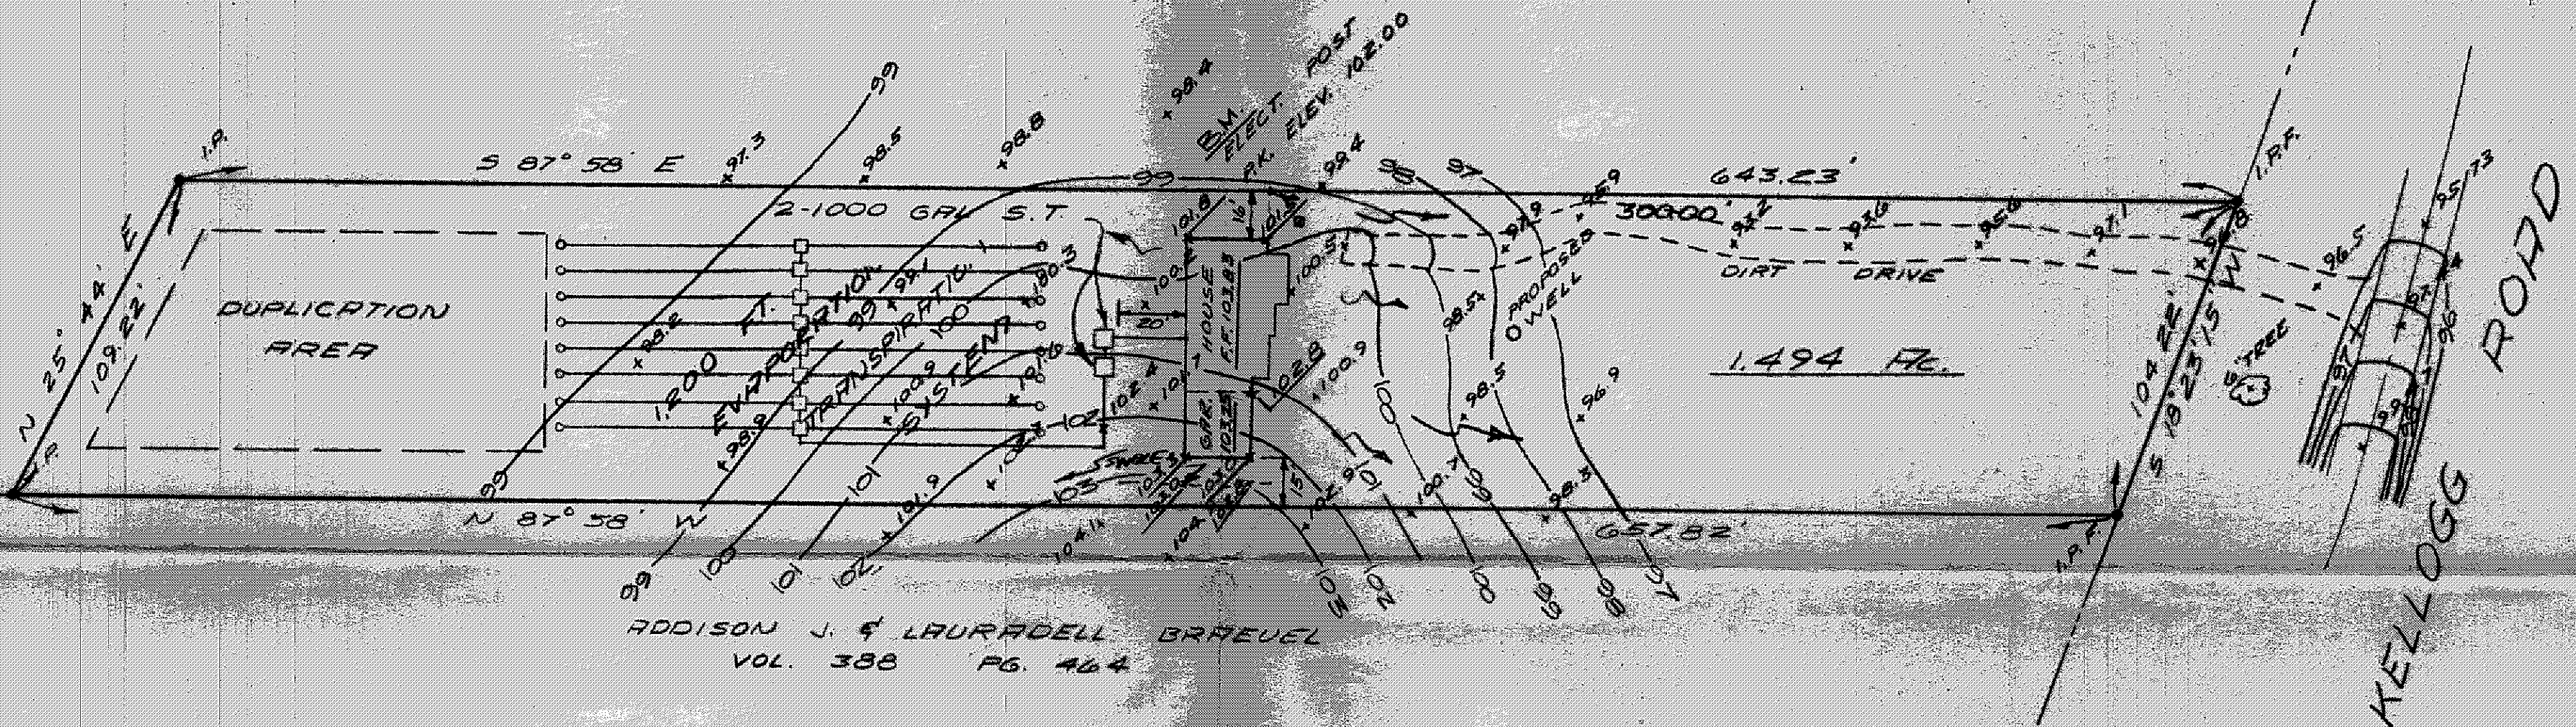

"DESIGN CERTIFICATION"
THIS PLAT WAS PREPARED BY ME
AND IS CORRECT TO THE BEST OF
MY KNOWLEDGE AND BELIEF.

William J. Gammone
REG. SURVEYOR No. 5438

"AS BUILT" CERTIFICATION
I, HEREBY CERTIFY THAT THE CIRCLED GRADES
ARE EXISTING FINISH GRADES CHECKED IN
FIELD ON _____ SURVEY IS CORRECT TO THE
BEST OF MY KNOWLEDGE & BELIEF.

Grading Plan Approved
as shown and/or noted
THOMAS P. GILLES, P.E.
Lake County Engineer
By *JWK* Date 9-3-76

REG. SURVEYOR No. _____
**ZONING
PERMIT**

NOTE: UNDERLINED ELEVATIONS ARE PROPOSED
FINISHED GRADES.

SITE PLAN
FOR
JAMES SPECK
PART OF LOT 22, TRACT 4, CONCORD TWP, LAKE COUNTY, OH.

DATE Aug. 1976
SCALE 1"=40'
DRAWN BY SGC
CHECKED BY
DATE Aug. 1976

Colpetzer - Woods Consultants, Inc.
CONSULTING ENGINEERS AND SURVEYORS
PAINESVILLE, OHIO 44077

SHEET
1
CONTRACT
76-